

POST CLARIDGE EXCAVATION CRACK SURVEY CARLETON CONDOMINIUM CORPORATION NO. 145 OTTAWA ONTARIO



2020-09-18

20290

Carleton Condominium Corporation No. 145
% Des Services
2339 Ogilvie Road, Box 46104
Ottawa, ON
K1J 8M6

Attn: Ms. Josee Deslongchamps

| |
|--|
| CCC 145 – POST CLARIDGE EXCAVATION – CRACK SURVEY |
|--|

Dear Ms. Deslongchamps:

At your request, Keller Engineering performed a follow-up crack survey of all unit interiors and the garage of Carleton Condominium Corporation No. 145 (CCC No. 145) located at 151 Bay Street in Ottawa, ON. The crack survey of all units of CCC 145 was conducted between July 27, 2020 and July 29, 2020 as the blasting for the new high-rise tower in the parking lot on Slater and Lyon, adjacent to CCC No. 145 was completed.

The history of crack surveys is as follows:

1. March 5, 2013 – Garage, installation of crack monitoring gauges at locations shown on the appended drawings
2. March 31, 2014 – North Wing unit interiors (07, 08, 09, 10, 11) prior to LRT tunneling
3. February 9, 2015 – North Wing unit interiors upon completion of tunneling
4. May 8, 2015 – 04 unit interiors
5. July 29, 2019 – all unit interiors, upon substantial completion of LRT
6. August 6, 2019 – Garage, previously installed crack monitoring gauges and visual assessment of the existing cracks
7. July 27, 2020 – July 29, 2020 – All unit interiors, parking garage crack monitoring gauges, and lobby masonry assessment; discussed in this report.

CCC No. 145 is a 38-year old, 13-storey apartment building containing 141 residential units. The building structure consists of reinforced concrete clad with brick veneer. The interiors of the units are painted drywall ceiling and walls with varying types of finished flooring. The corridors walls are covered with wallpaper. The parking garage structure consists of typical two-way concrete slabs supported on concrete columns. Repairs to the parking garage were carried out in 2010.

Our condition documentation and assessment work consisted of the following:

- visual observation of existing and new interior cracks
- illustration of survey findings
- monitoring of garage crack size using gauges

DISCUSSION

Based on the periodic surveys of the unit interiors, new cracks developed in the interior finishes of the majority of the units during the time that the blasting for the neighboring new high rise building adjacent to the CCC 145 was occurring. While some cracking in the drywall ceilings and walls were pre-existing, 411 new or expanded cracks were observed on the walls and 247 new or expanded cracks were observed in the ceiling, after completion of the blasting at the neighboring Claridge building.


In the “151 Bay Street – Blasting Vibration Monitoring Report” provided by Explotech and dated April 30, 2020, 14 instances of particle velocity exceeding the safe maximum value of 50 mm/s (2 in/s) was reported. Although it is stated in the report that the risk of damage associated with these events is low, given the widespread presence of new cracks, it is reasonable to assume that the damage observed in each unit is a direct result of the blasting.

The gauges installed on pre-existing cracks in the garage foundation walls were monitored since their original installation in 2013. During this monitoring period, no significant movement was noted at these gauges.

The accumulated findings of the surveys are included in Appendix A.

Trusting this meets with your present requirements, please feel free to contact us should you require further information.


Sincerely,


 Alex Montpeller, B.A.Sc.Civ.Eng.





 Steve Christison, P.Eng.

APPENDIX A
CRACK SURVEY

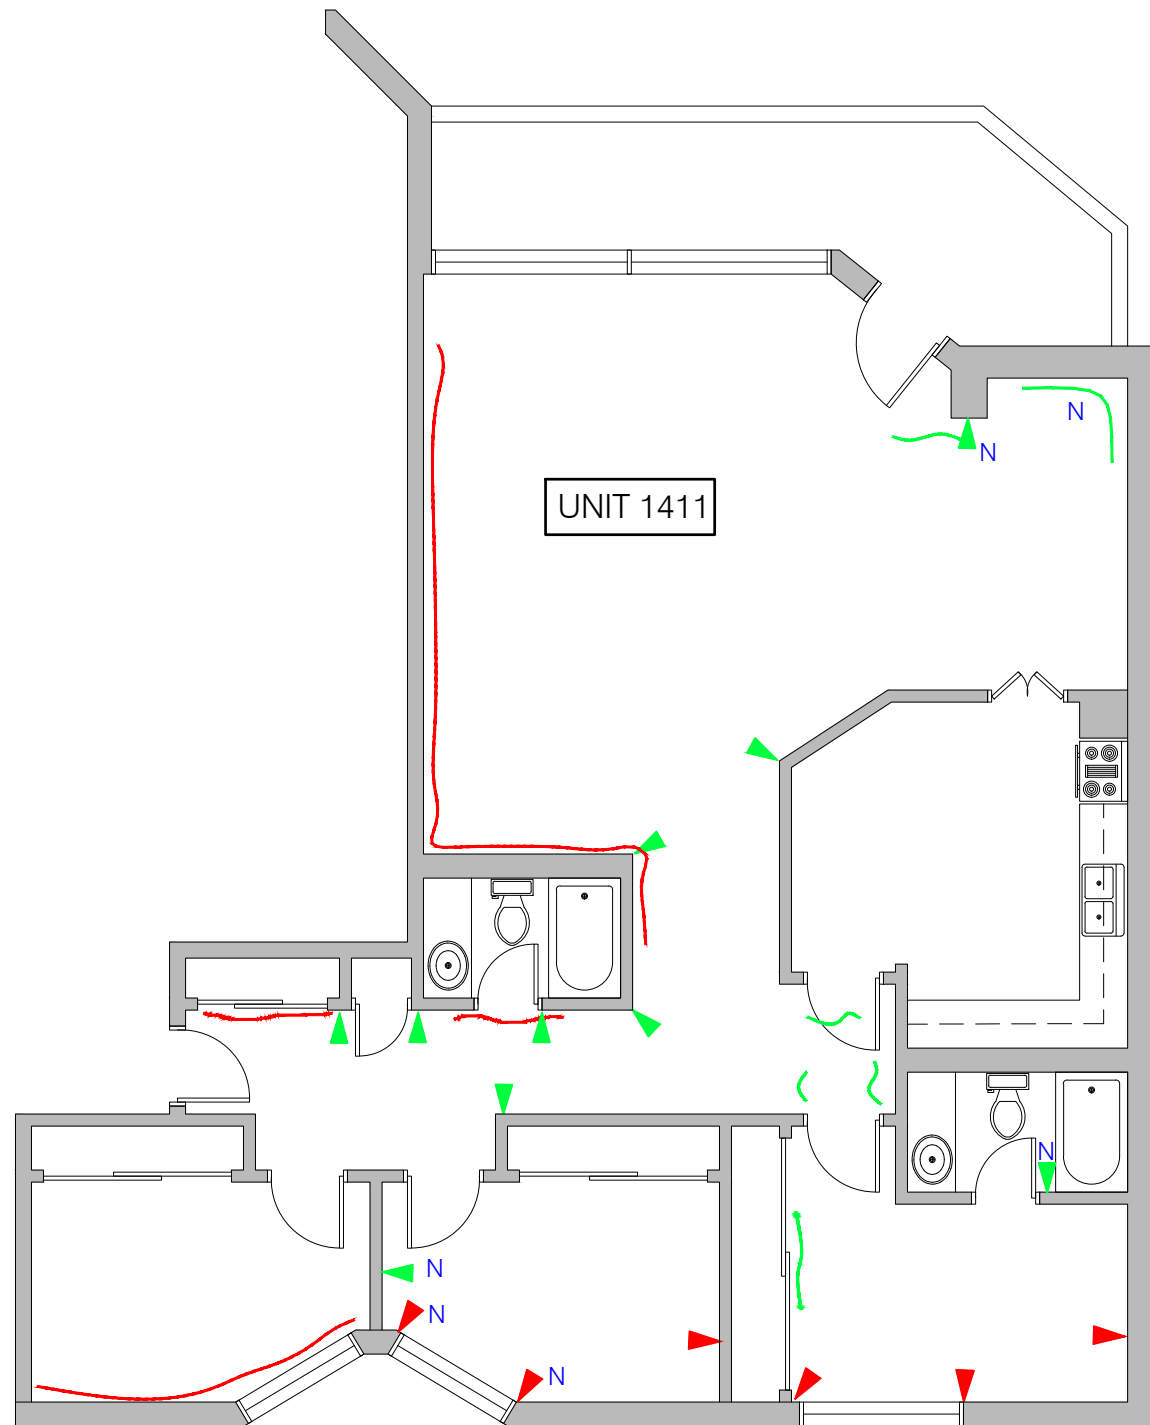

1 PLAN - UNIT 1411
SK1 N.T.S.

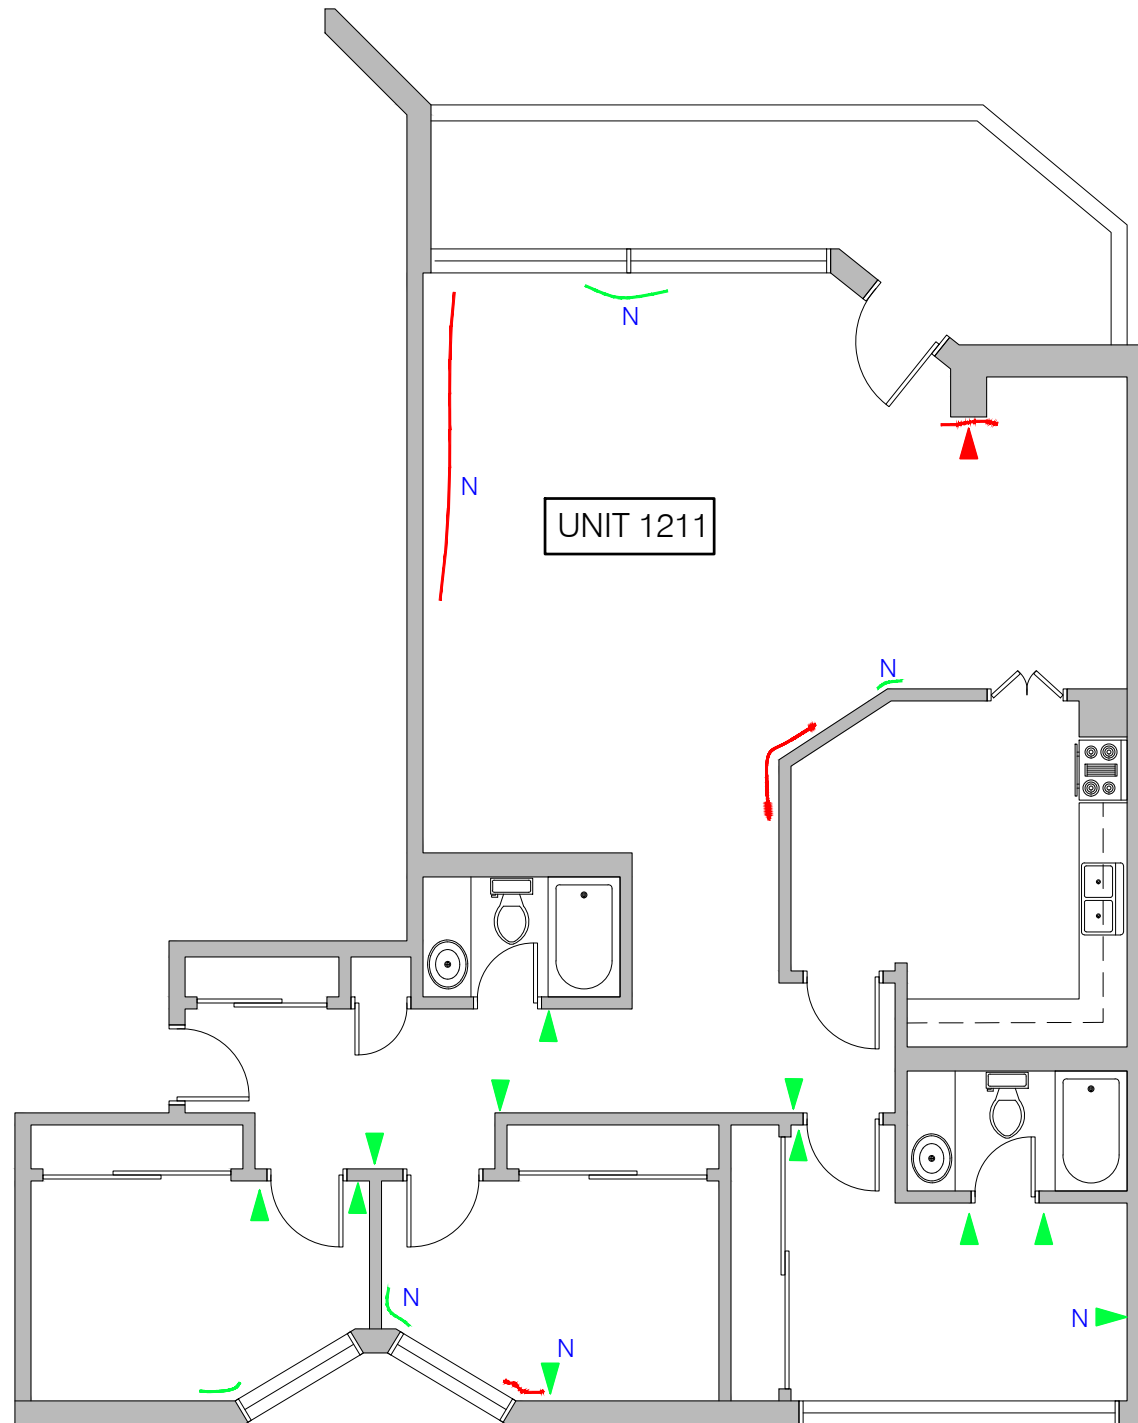


2 PLAN - UNIT 1211
SK1 N.T.S.


LEGEND

- HAIRLINE WALL CRACK (< 1mm WIDE)
- WALL CRACK 1mm WIDE OR GREATER
- CEILING CRACK (< 1mm)
- CEILING CRACK 1mm WIDE OR GREATER
- N NEW OR EXPANDED CRACK IN 2020

| No. | DATE | REVISION | DRAWN |
|---|------|-----------------------------|-------|
| | | | |
| | | | |
| <div><div><div>KELLER</div><div>ENGINEERING</div><div>www.kellerengineering.com</div></div><div><div></div><div></div><div></div></div></div> | | | |
| PROJECT: <div><div>CCC 145</div><div>DRYWALL CRACK</div><div>SURVEY</div><div>151 Bay Street, Ottawa, ON</div></div> | | | |
| DRAWING: <div><div>11 UNITS</div><div>FLOOR PLANS</div></div> | | | |
| DESIGNED BY: <div>S.C.</div> | | CHECKED BY: <div>J.T.</div> | |
| DRAWN BY: <div>A.M.</div> | | SCALE: <div>AS SHOWN</div> | |
| DATE: <div>AUG 2020</div> | | JOB No.: <div>20290</div> | |
| DRAWING No.: <div>SK1</div> | | | |

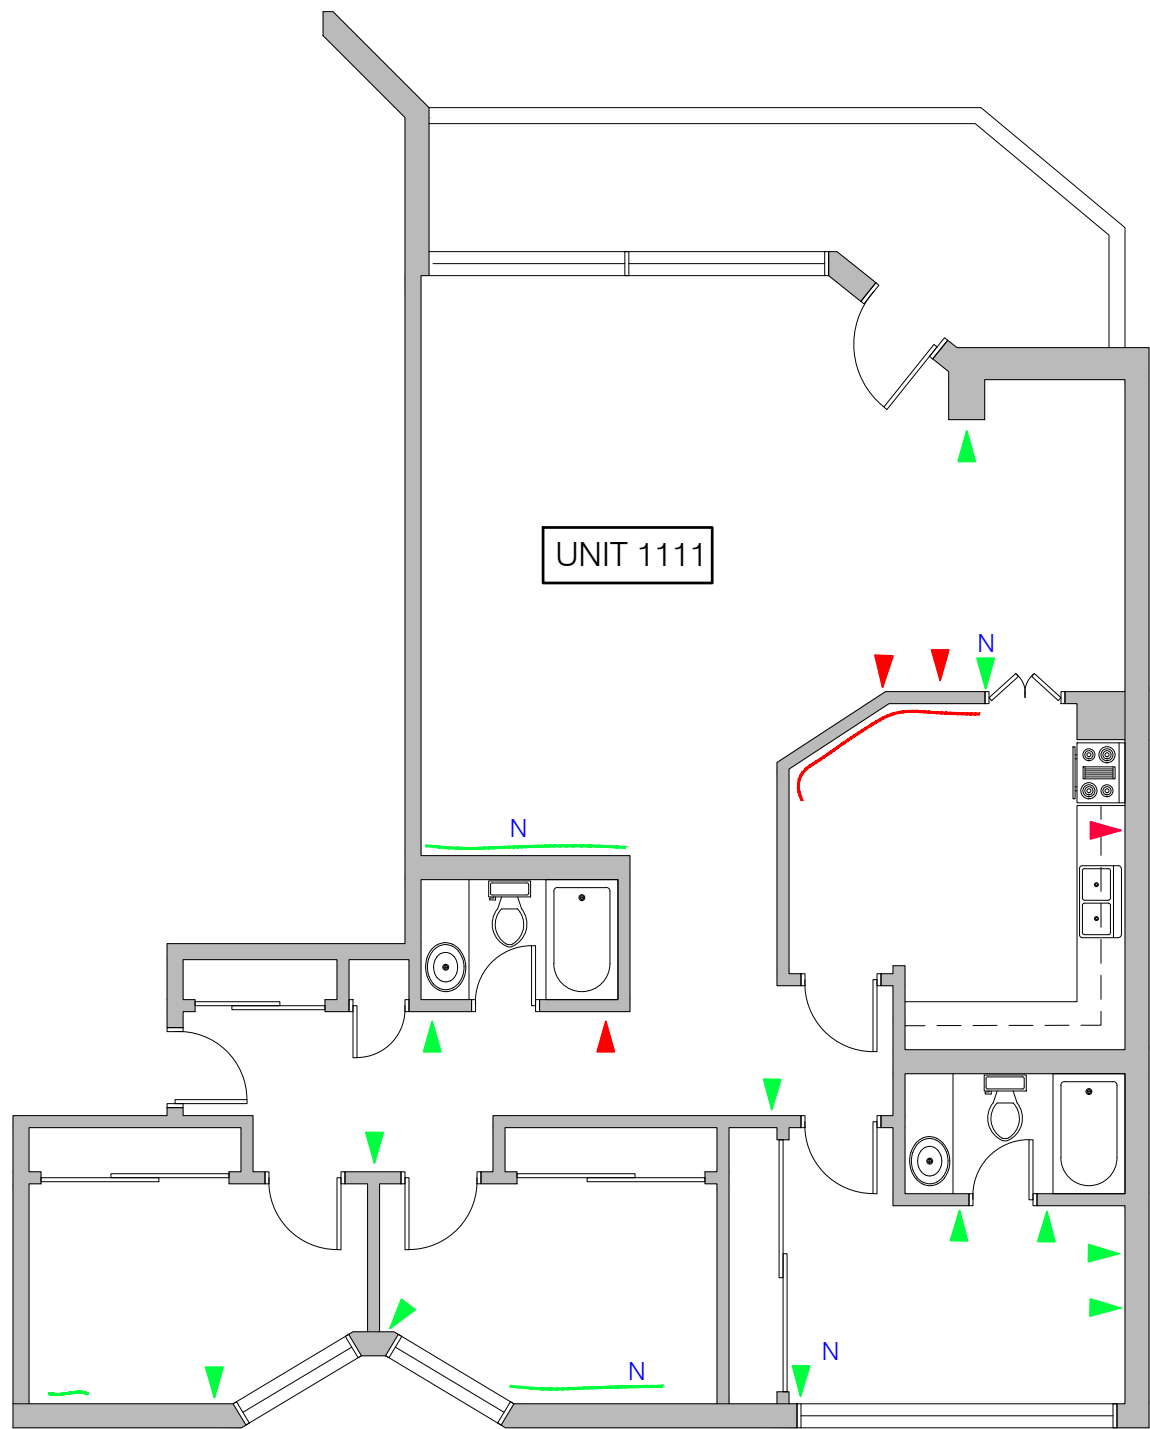

1 PLAN - UNIT 1111
SK2 N.T.S.

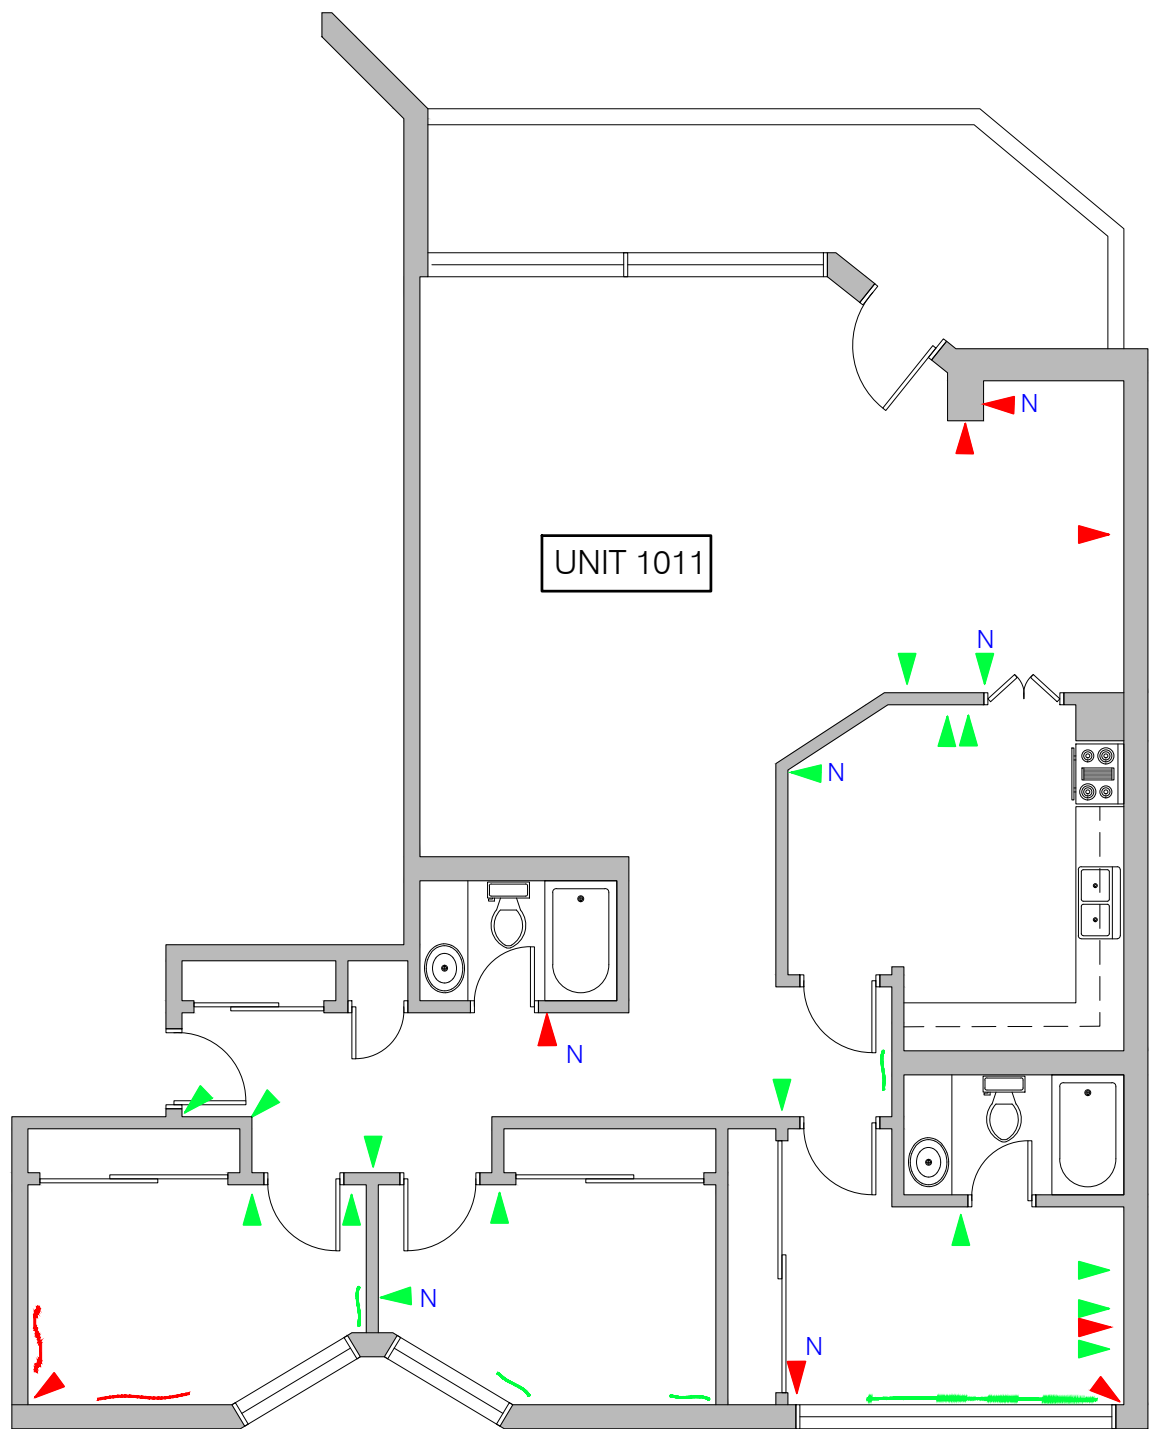

2 PLAN - UNIT 1011
SK2 N.T.S.

- LEGEND**
- HAIRLINE WALL CRACK (< 1mm WIDE)
 - WALL CRACK 1mm WIDE OR GREATER
 - CEILING CRACK (< 1mm)
 - CEILING CRACK 1mm WIDE OR GREATER
 - N NEW OR EXPANDED CRACK IN 2020

| No. | DATE | REVISION | DRAWN |
|-----|------|----------|-------|
|-----|------|----------|-------|


| | |
|--|--|
| | |
|--|--|

KELLER
ENGINEERING
www.kellerengineering.com


PROJECT:
**CCC 145
DRYWALL CRACK
SURVEY**
151 Bay Street, Ottawa, ON

DRAWING:
**11 UNITS
FLOOR PLANS**

| | | |
|----------------------|--------------------|-------------------------|
| DESIGNED BY: S.C. | | CHECKED BY: J.T. |
| DRAWN BY: A.M. | SCALE: AS SHOWN | DRAWING No.: SK2 |
| DATE: AUG 2020 | JOB No.: 20290 | |

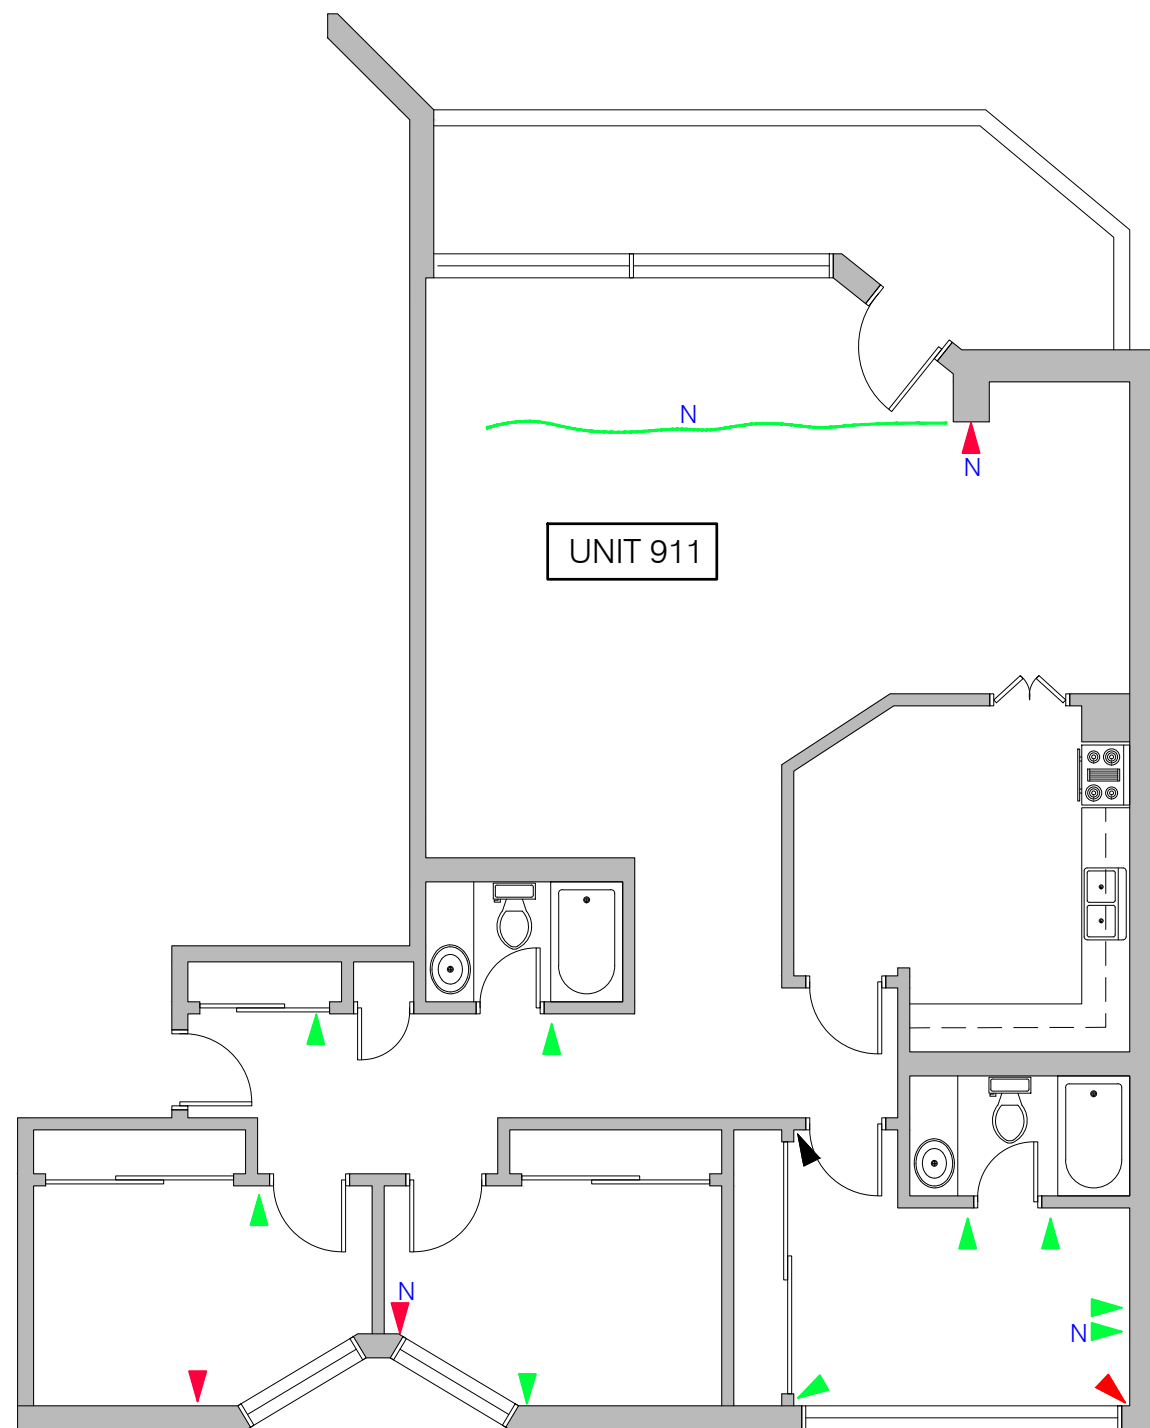



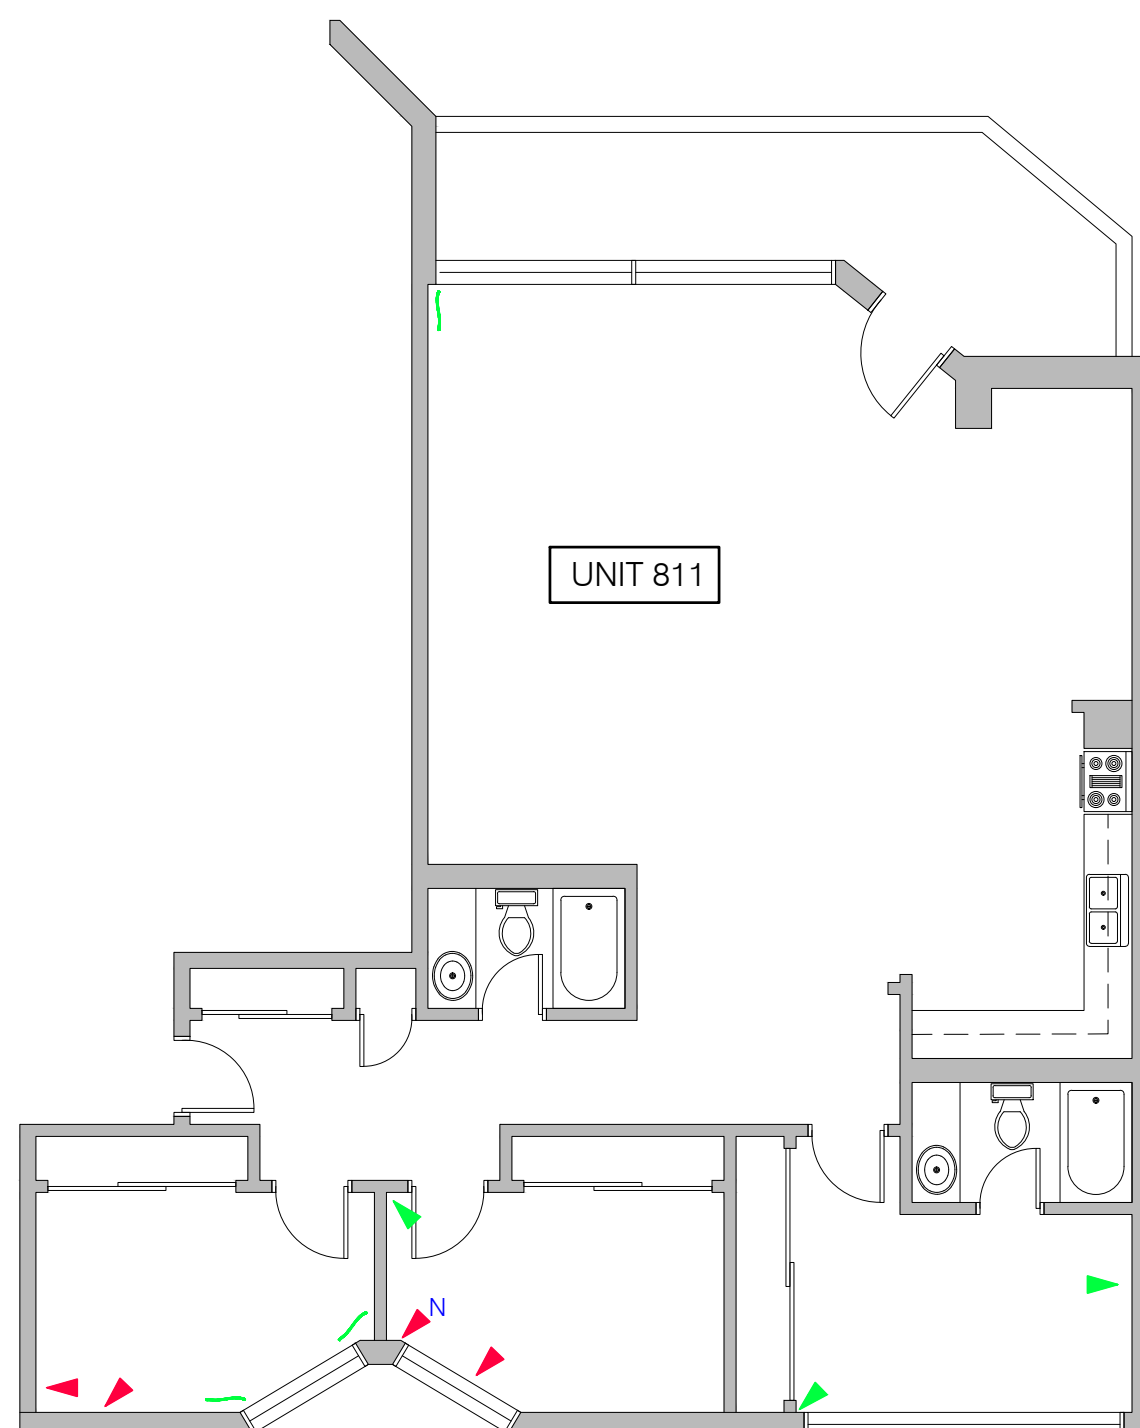


1 **PLAN - UNIT 911**
SK3 N.T.S.



2 **PLAN - UNIT 811**
SK3 **N.T.S.**

LEGEND

- | | |
|---|---|
|  | HAIRLINE WALL CRACK ($< 1\text{mm}$ WIDE) |
|  | WALL CRACK 1mm WIDE OR GREATER |
|  | CEILING CRACK ($< 1\text{mm}$) |
|  | CEILING CRACK 1mm WIDE OR GREATER |
|  | NEW OR EXPANDED CRACK IN 2020 |

| | | | |
|-----|------|----------|-------|
| No. | DATE | REVISION | DRAWN |
|-----|------|----------|-------|



PROJECT:

CCC 145 DRYWALL CRACK SURVEY


151 Bay Street, Ottawa, ON

DRAWING:


11 UNITS FLOOR PLANS

| | | | |
|----------------------|--|-----------------------------------|--|
| DESIGNED BY: S.C. | | CHECKED BY: J.T. | |
| DRAWN BY: A.M. | | SCALE: AS SHOWN | |
| DATE: AUG 2020 | | DRAWING No.: JOB No.: 20290 | |

SK3

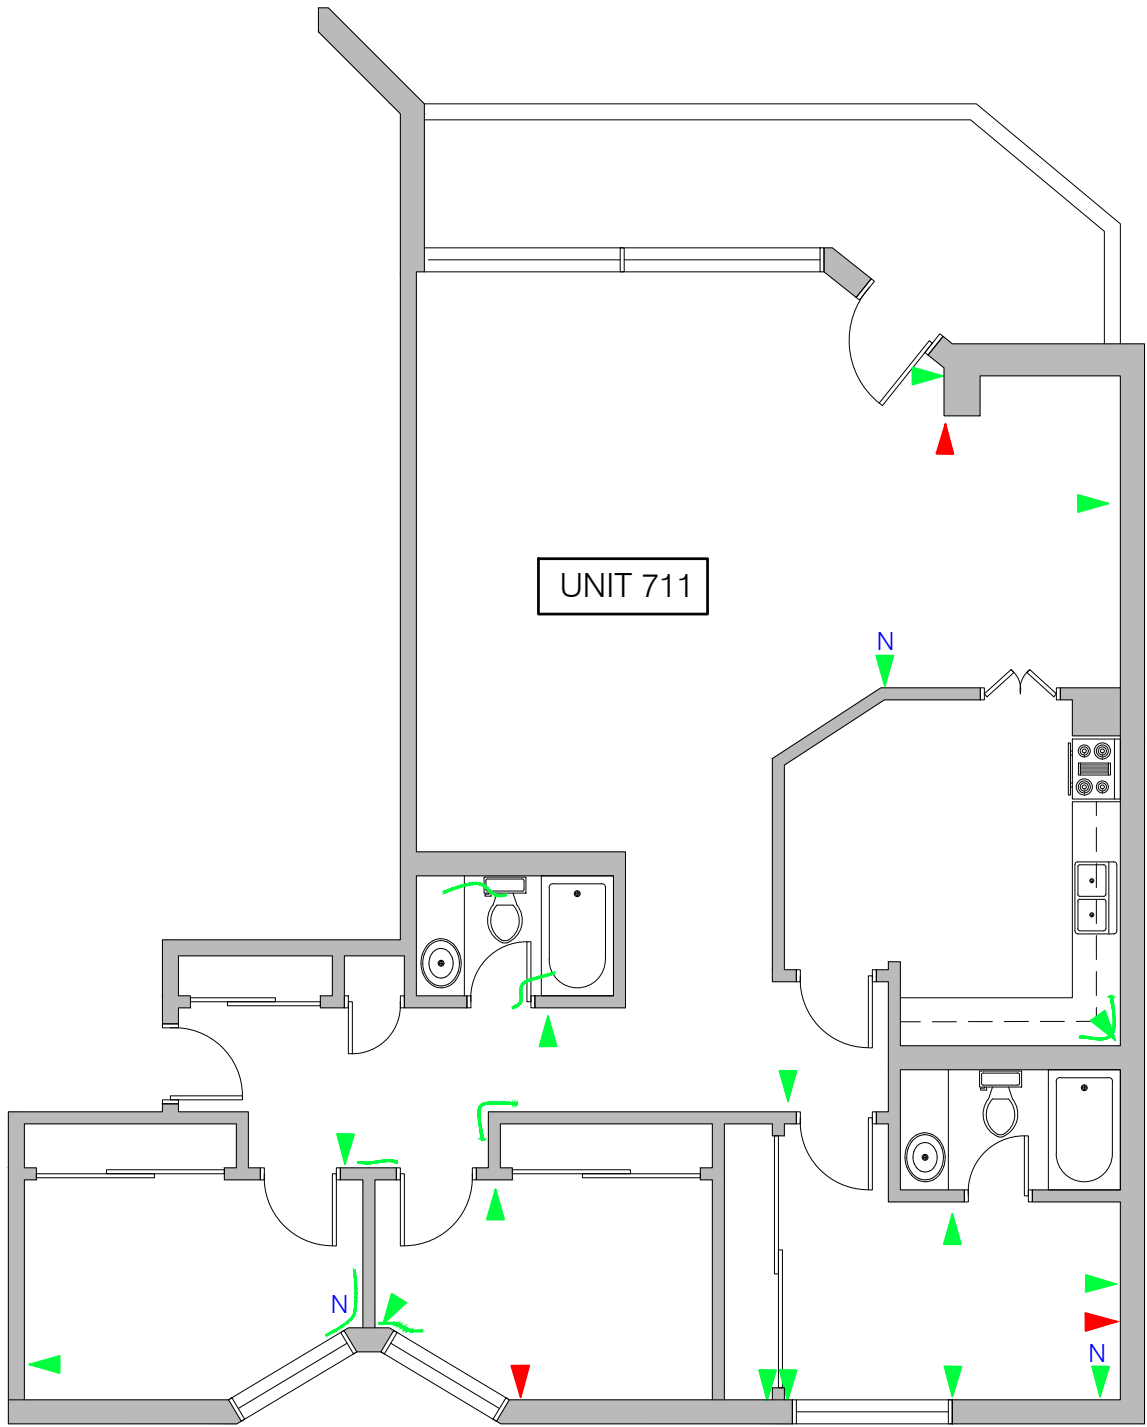



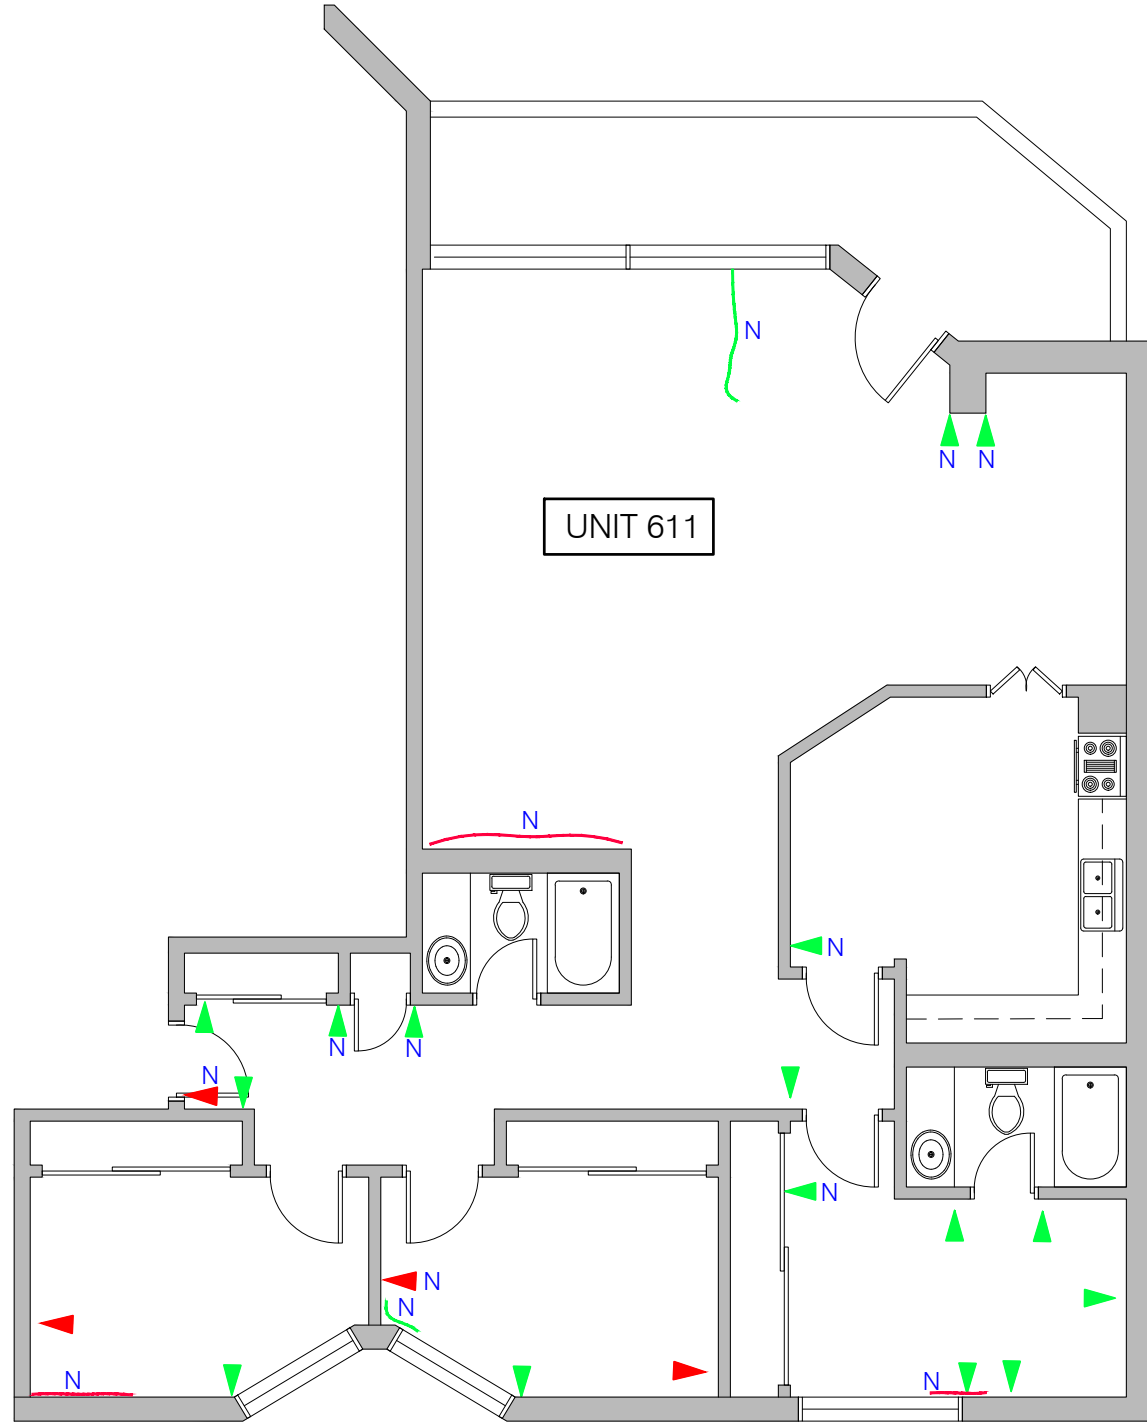


1 PLAN - UNIT 711
SK4 N.T.S.



2 PLAN - UNIT 611
SK4 N.T.S.

LEGEND

-  HAIRLINE WALL CRACK (< 1mm WIDE)
-  WALL CRACK 1mm WIDE OR GREATER
-  CEILING CRACK (< 1mm)
-  CEILING CRACK 1mm WIDE OR GREATER
-  NEW OR EXPANDED CRACK IN 2020

| No. | DATE | REVISION | DRAWN |
|-----|------|----------|-------|
|-----|------|----------|-------|

| | |
|--|--|
| | |
|--|--|

KELLER
ENGINEERING
www.kellerengineering.com

PROJECT:


**CCC 145
DRYWALL CRACK
SURVEY**

151 Bay Street, Ottawa, ON


DRAWING:

**11 UNITS
FLOOR PLANS**

| | | |
|----------------------|--------------------|----------------------------|
| DESIGNED BY: S.C. | | CHECKED BY: J.T. |
| DRAWN BY: A.M. | SCALE: AS SHOWN | DRAWING No.: SK4 |
| DATE: AUG 2020 | JOB No.: 20290 | |

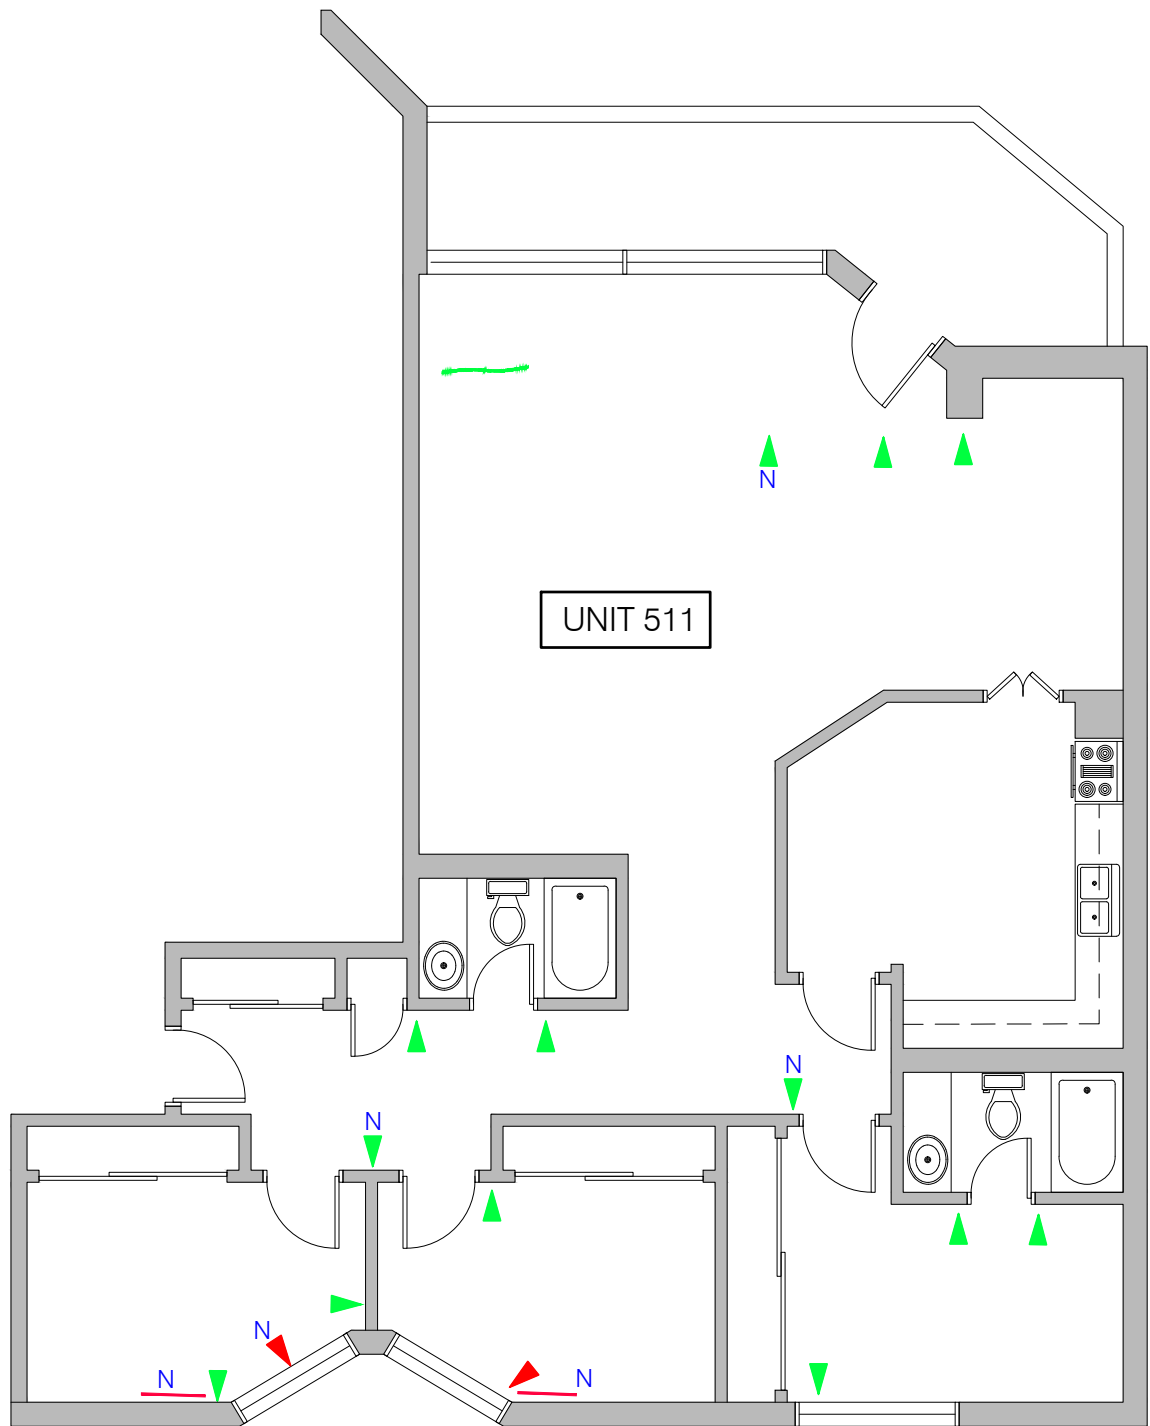

1 PLAN - UNIT 511
SK5 N.T.S.

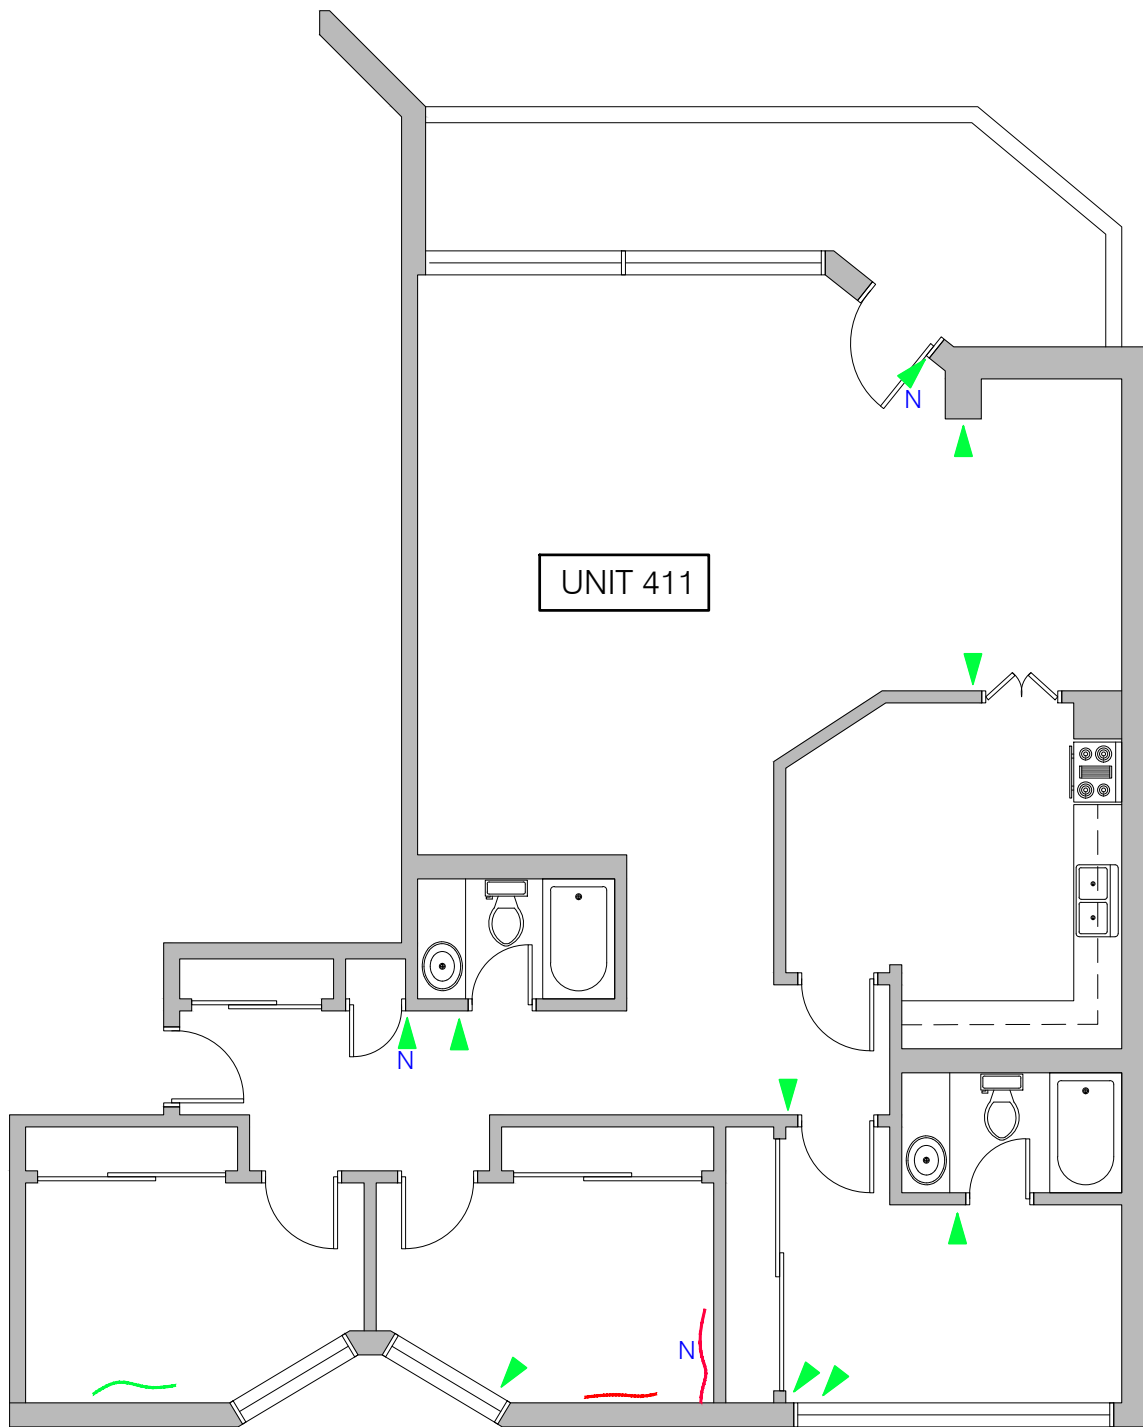

2 PLAN - UNIT 411
SK5 N.T.S.

LEGEND

- HAIRLINE WALL CRACK (< 1mm WIDE)
- WALL CRACK 1mm WIDE OR GREATER
- CEILING CRACK (< 1mm)
- CEILING CRACK 1mm WIDE OR GREATER
- N NEW OR EXPANDED CRACK IN 2020

| No. | DATE | REVISION | DRAWN |
|-----|------|----------|-------|
|-----|------|----------|-------|


| | |
|--|--|
| | |
|--|--|

KELLER
ENGINEERING
www.kellerengineering.com


PROJECT:
**CCC 145
DRYWALL CRACK
SURVEY**
151 Bay Street, Ottawa, ON

DRAWING:
**11 UNITS
FLOOR PLANS**

| | | | |
|----------------------|--------------------|----------------------------|--|
| DESIGNED BY: S.C. | | CHECKED BY: J.T. | |
| DRAWN BY: A.M. | SCALE: AS SHOWN | DRAWING No.: SK5 | |
| DATE: AUG 2020 | JOB No.: 20290 | | |

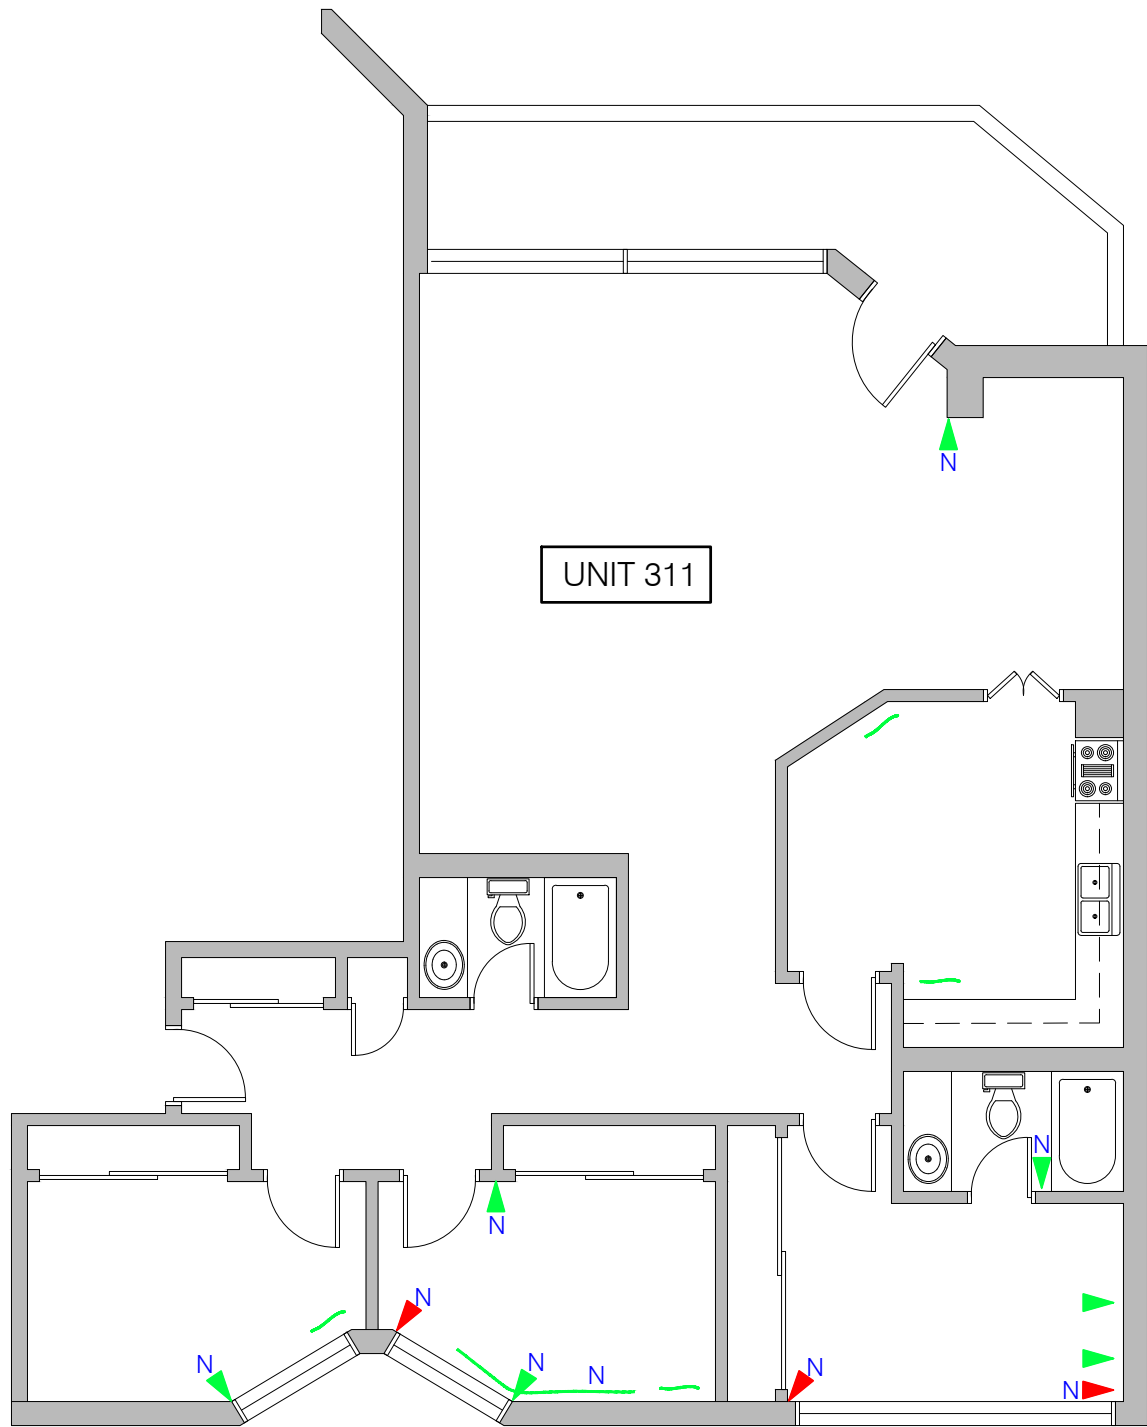

1 PLAN - UNIT 311
SK6 N.T.S.

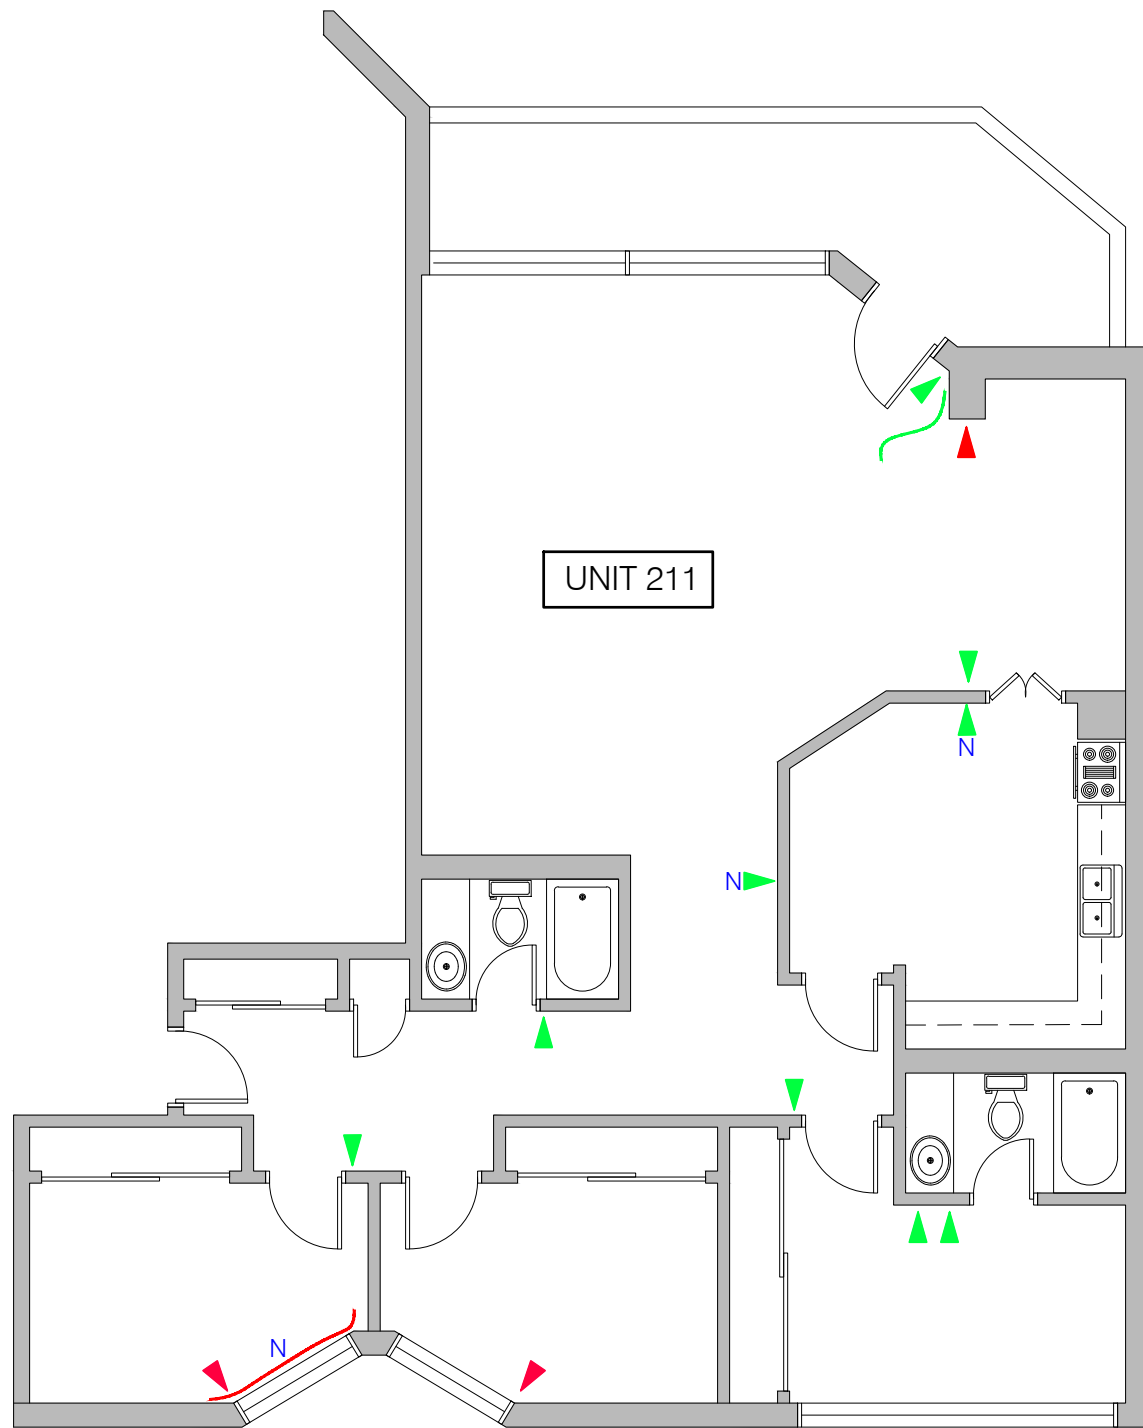

2 PLAN - UNIT 211
SK6 N.T.S.

LEGEND

- HAIRLINE WALL CRACK (< 1mm WIDE)
- WALL CRACK 1mm WIDE OR GREATER
- CEILING CRACK (< 1mm)
- CEILING CRACK 1mm WIDE OR GREATER
- N NEW OR EXPANDED CRACK IN 2020

| No. | DATE | REVISION | DRAWN |
|-----|------|----------|-------|
|-----|------|----------|-------|


| | |
|--|--|
| | |
|--|--|

KELLER
ENGINEERING
www.kellerengineering.com

PROJECT:
**CCC 145
DRYWALL CRACK
SURVEY**
151 Bay Street, Ottawa, ON

DRAWING:
**11 UNITS
FLOOR PLANS**

| | | | |
|----------------------|--------------------|----------------------------|--|
| DESIGNED BY: S.C. | | CHECKED BY: J.T. | |
| DRAWN BY: A.M. | SCALE: AS SHOWN | DRAWING No.: SK6 | |
| DATE: AUG 2020 | JOB No.: 20290 | | |

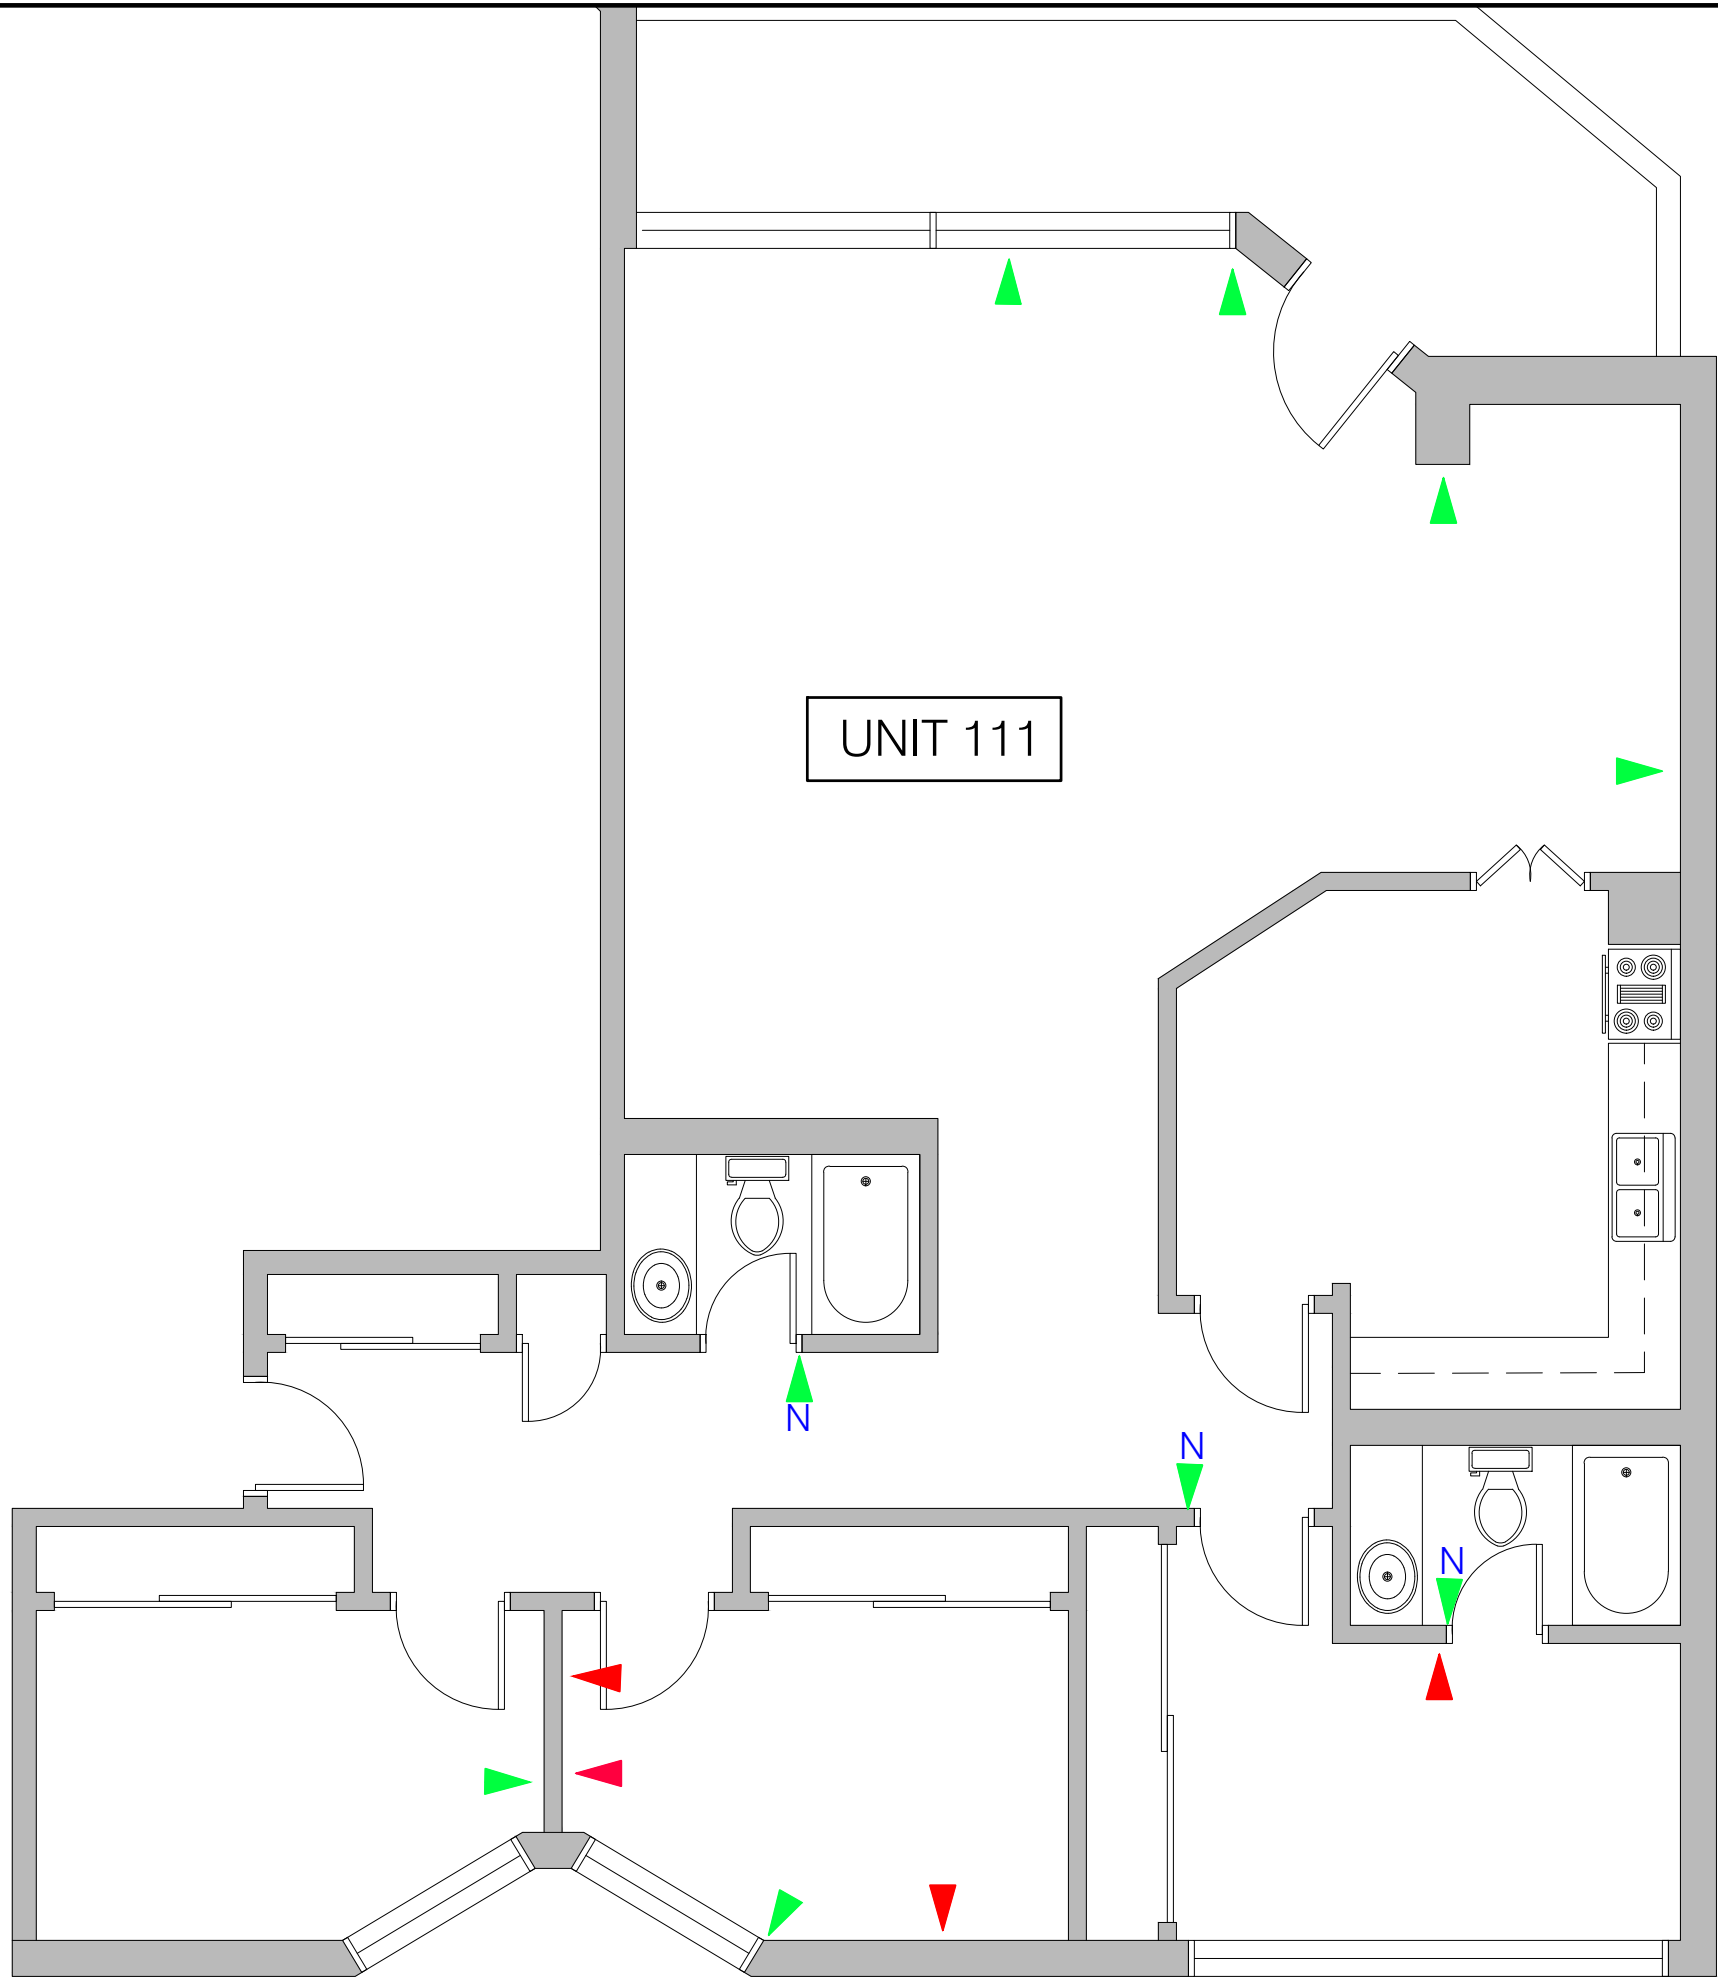

- LEGEND
- HAIRLINE WALL CRACK (< 1mm WIDE)
 - WALL CRACK 1mm WIDE OR GREATER
 - CEILING CRACK (< 1mm)
 - CEILING CRACK 1mm WIDE OR GREATER
 - NEW OR EXPANDED CRACK IN 2020

| No. | DATE | REVISION | DRAWN |
|-----|------|----------|-------|
|-----|------|----------|-------|

| | |
|--|--|
| | |
|--|--|

KELLER
ENGINEERING
www.kellerengineering.com

PROJECT:

**CCC 145
DRYWALL CRACK
SURVEY**
151 Bay Street, Ottawa, ON


DRAWING:

**11 UNITS
FLOOR PLANS**


| | | |
|----------------------|--------------------|----------------------------|
| DESIGNED BY: S.C. | | CHECKED BY: J.T. |
| DRAWN BY: A.M. | SCALE: AS SHOWN | DRAWING No.: SK7 |
| DATE: AUG 2020 | JOB No.: 20290 | |

1
SK7

PLAN - UNIT 111
N.T.S.

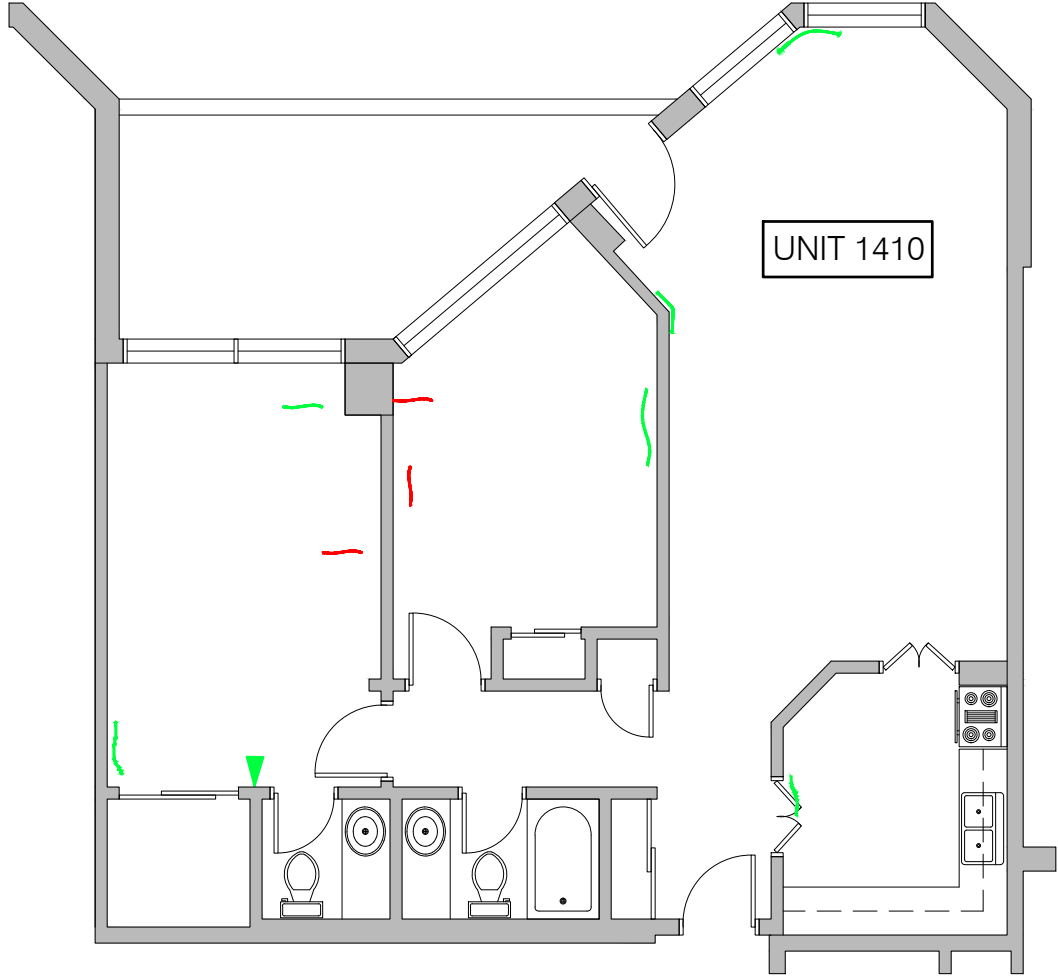


1 PLAN - UNIT 1410
SK8 N.T.S.

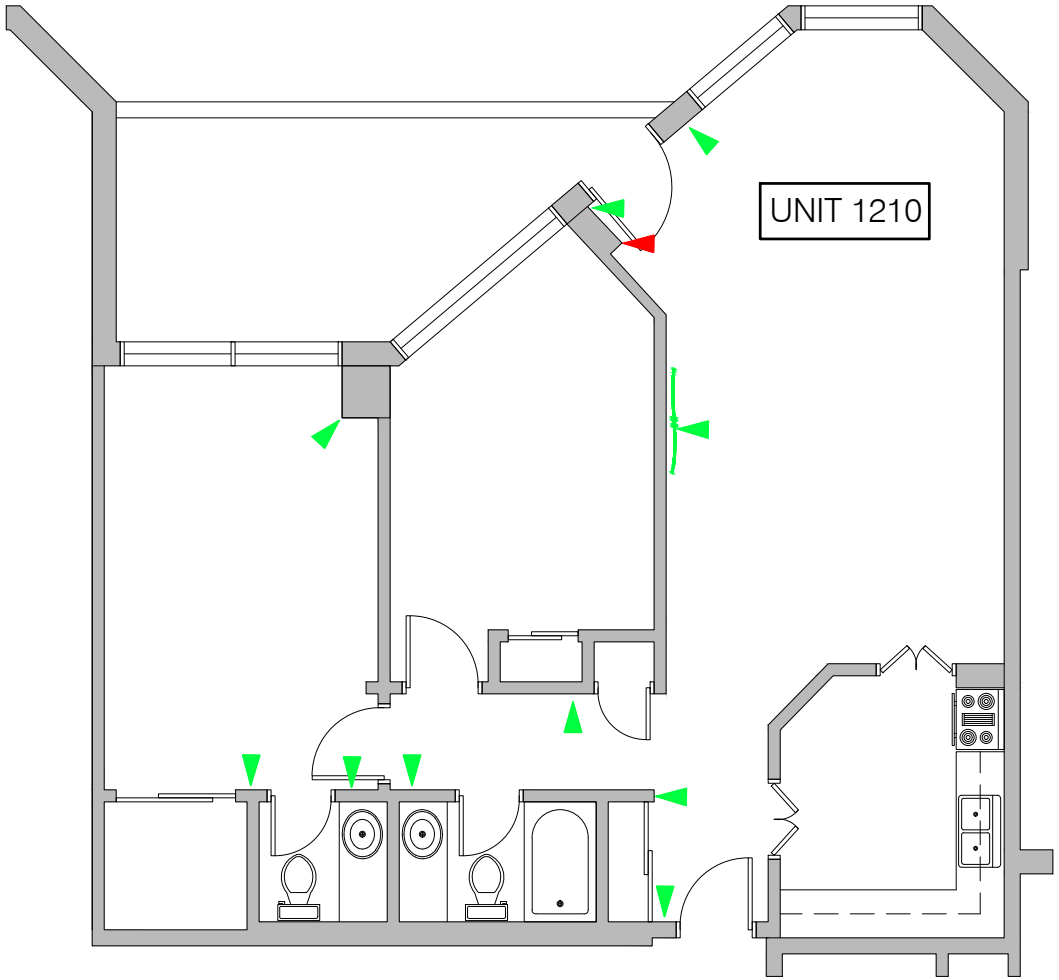


2 PLAN - UNIT 1210
SK8 N.T.S.

- LEGEND
- HAIRLINE WALL CRACK (< 1mm WIDE)
 - WALL CRACK 1mm WIDE OR GREATER
 - CEILING CRACK (< 1mm)
 - CEILING CRACK 1mm WIDE OR GREATER
 - N NEW OR EXPANDED CRACK IN 2020

| No. | DATE | REVISION | DRAWN |
|--|------|-----------------------------|-----------------------------|
| | | | |
| <div>KELLERENGINEERINGwww.kellerengineering.com</div> | | | |
| PROJECT: <div>CCC 145 DRYWALL CRACK SURVEY151 Bay Street, Ottawa, ON</div> | | | |
| DRAWING: <div>10 UNITS FLOOR PLANS</div> | | | |
| DESIGNED BY: <div>S.C.</div> | | CHECKED BY: <div>J.T.</div> | |
| DRAWN BY: <div>A.M.</div> | | SCALE: <div>AS SHOWN</div> | DRAWING No.: <div>SK8</div> |
| DATE: <div>AUG 2020</div> | | JOB No.: <div>20290</div> | |

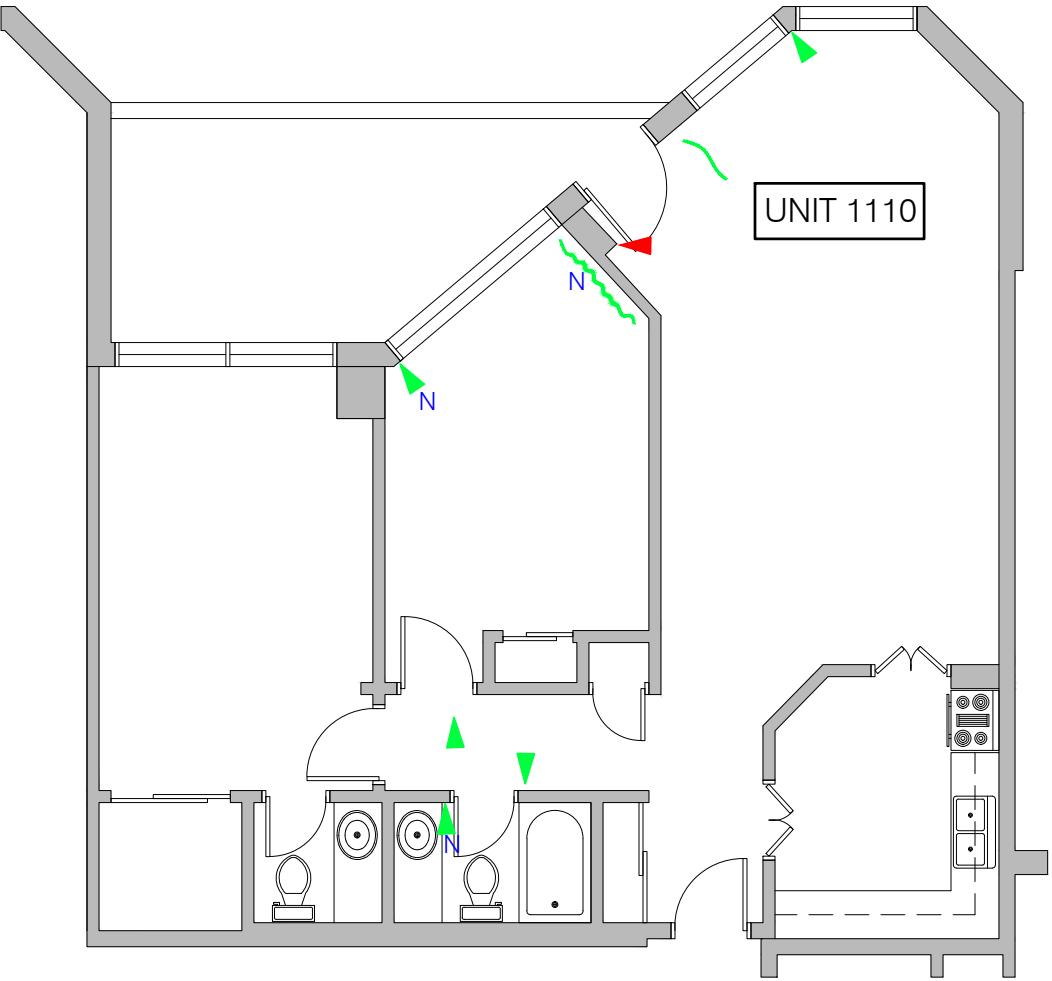


1 PLAN - UNIT 1110
SK9 N.T.S.

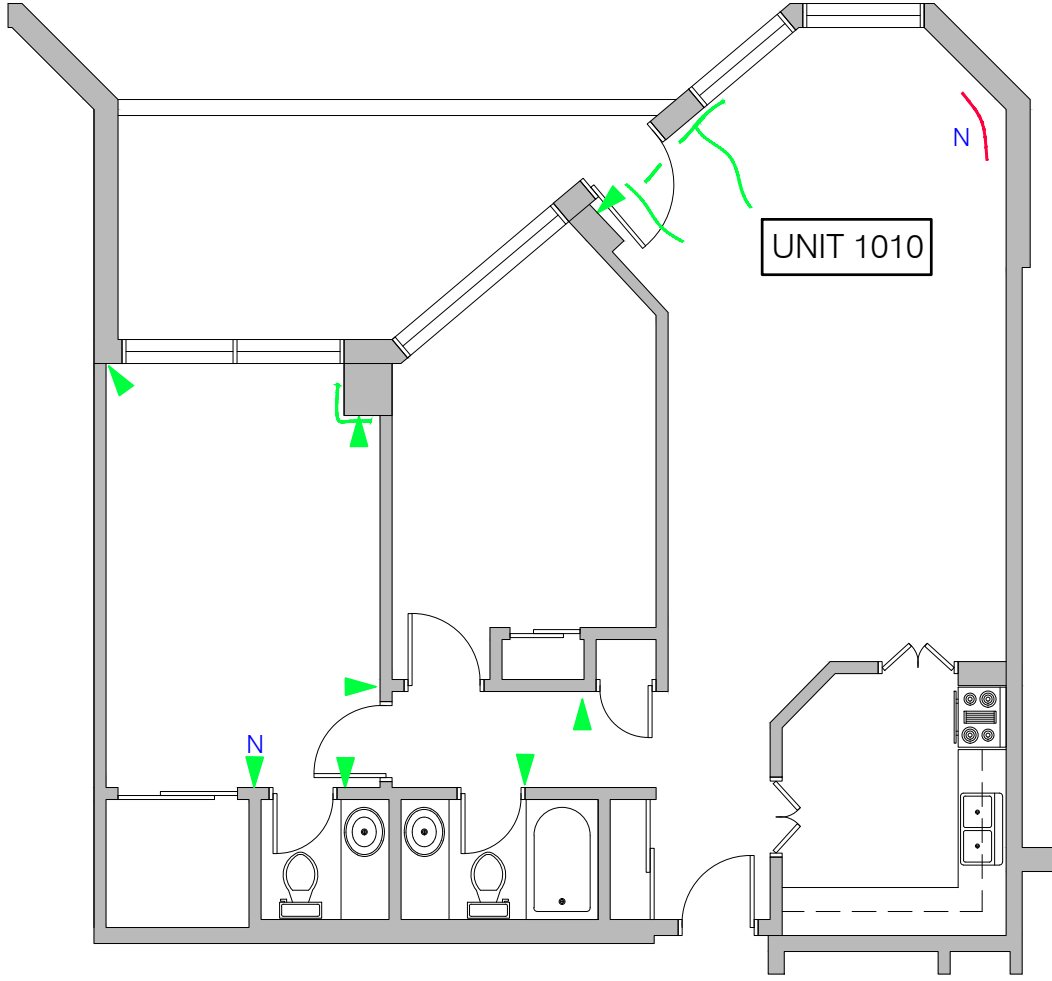


2 PLAN - UNIT 1010
SK9 N.T.S.

- LEGEND
- HAIRLINE WALL CRACK (< 1mm WIDE)
 - WALL CRACK 1mm WIDE OR GREATER
 - CEILING CRACK (< 1mm)
 - CEILING CRACK 1mm WIDE OR GREATER
 - N NEW OR EXPANDED CRACK IN 2020

| No. | DATE | REVISION | DRAWN |
|---|------|-------------|-------|
| | | | |
| <div><div><div>KELLER</div><div>ENGINEERING</div><div>www.kellerengineering.com</div></div><div><div></div><div></div><div></div></div></div> | | | |
| PROJECT: | | | |
| <div><div>CCC 145</div><div>DRYWALL CRACK</div><div>SURVEY</div><div>151 Bay Street, Ottawa, ON</div></div> | | | |
| DRAWING: | | | |
| <div><div>10 UNITS</div><div>FLOOR PLANS</div></div> | | | |
| DESIGNED BY: | | CHECKED BY: | |
| S.C. | | J.T. | |
| DRAWN BY: | | SCALE: | |
| A.M. | | AS SHOWN | |
| DATE: | | JOB No.: | |
| AUG 2020 | | 20290 | |
| DRAWING No.: | | | |
| SK9 | | | |

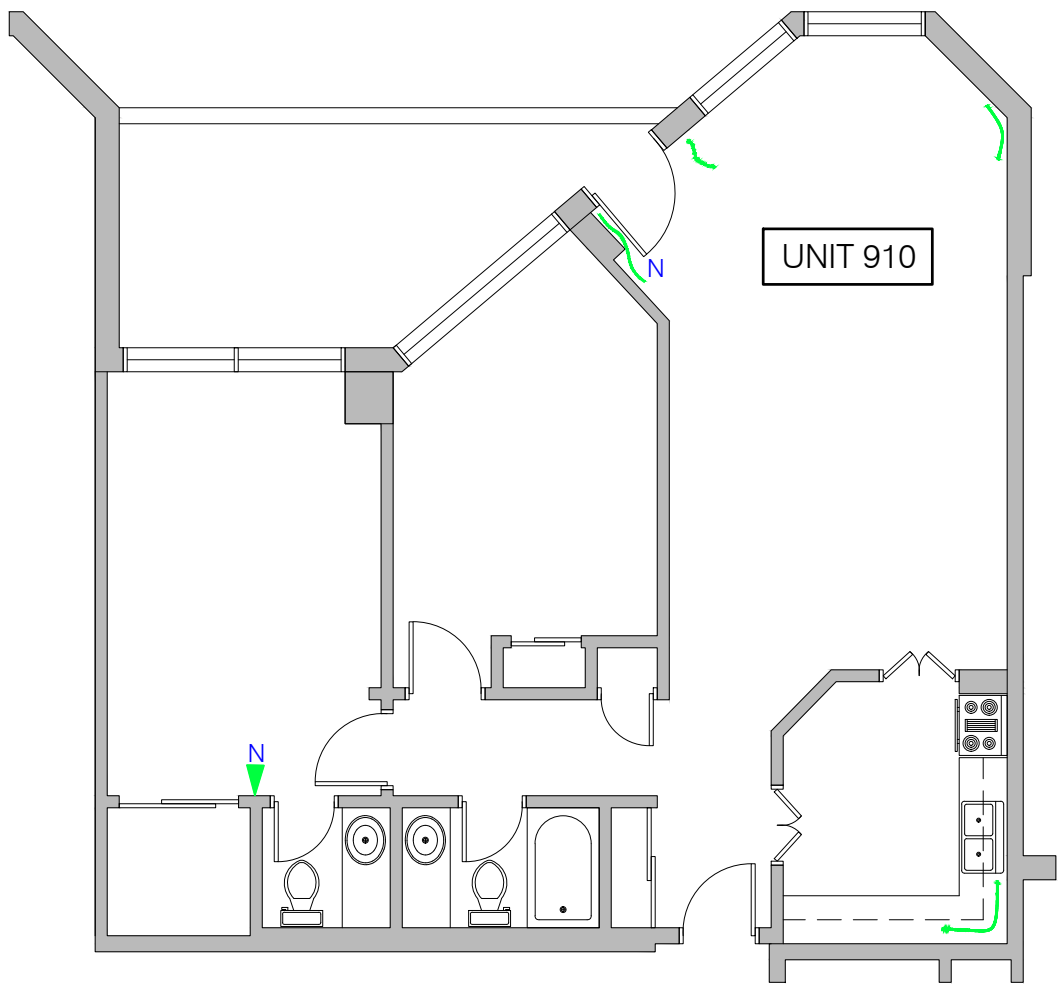

1 PLAN - UNIT 910
SK10 N.T.S.

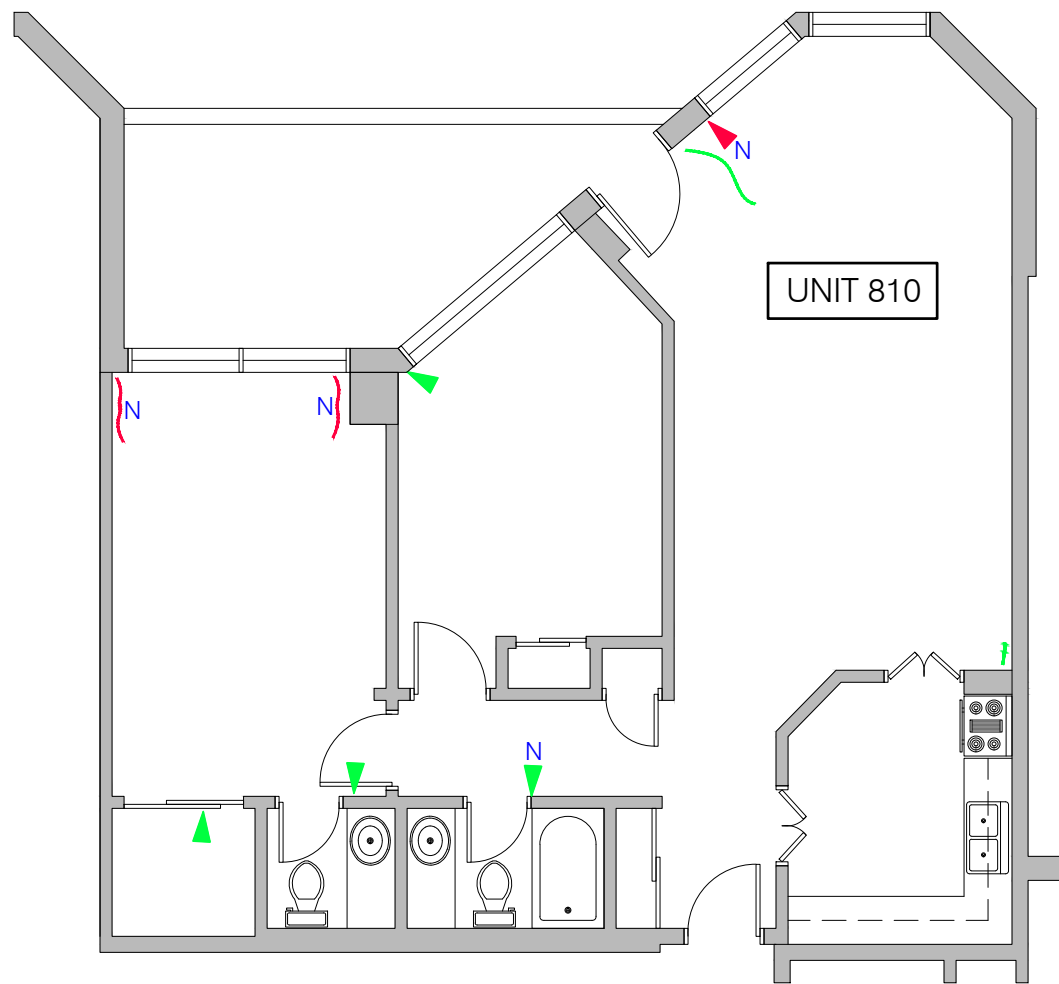

2 PLAN - UNIT 810
SK10 N.T.S.

- LEGEND
- HAIRLINE WALL CRACK (< 1mm WIDE)
 - WALL CRACK 1mm WIDE OR GREATER
 - CEILING CRACK (< 1mm)
 - CEILING CRACK 1mm WIDE OR GREATER
 - N NEW OR EXPANDED CRACK IN 2020

| No. | DATE | REVISION | DRAWN |
|-----|------|----------|-------|
|-----|------|----------|-------|

| | | | |
|--|--|--|--|
| | | | |
|--|--|--|--|

KELLER
ENGINEERING
www.kellerengineering.com

PROJECT:


**CCC 145
DRYWALL CRACK
SURVEY**

151 Bay Street, Ottawa, ON


DRAWING:

**10 UNITS
FLOOR PLANS**

| | | |
|----------------------|--------------------|-----------------------------|
| DESIGNED BY: S.C. | | CHECKED BY: J.T. |
| DRAWN BY: A.M. | SCALE: AS SHOWN | DRAWING No.: SK10 |
| DATE: AUG 2020 | JOB No.: 20290 | |

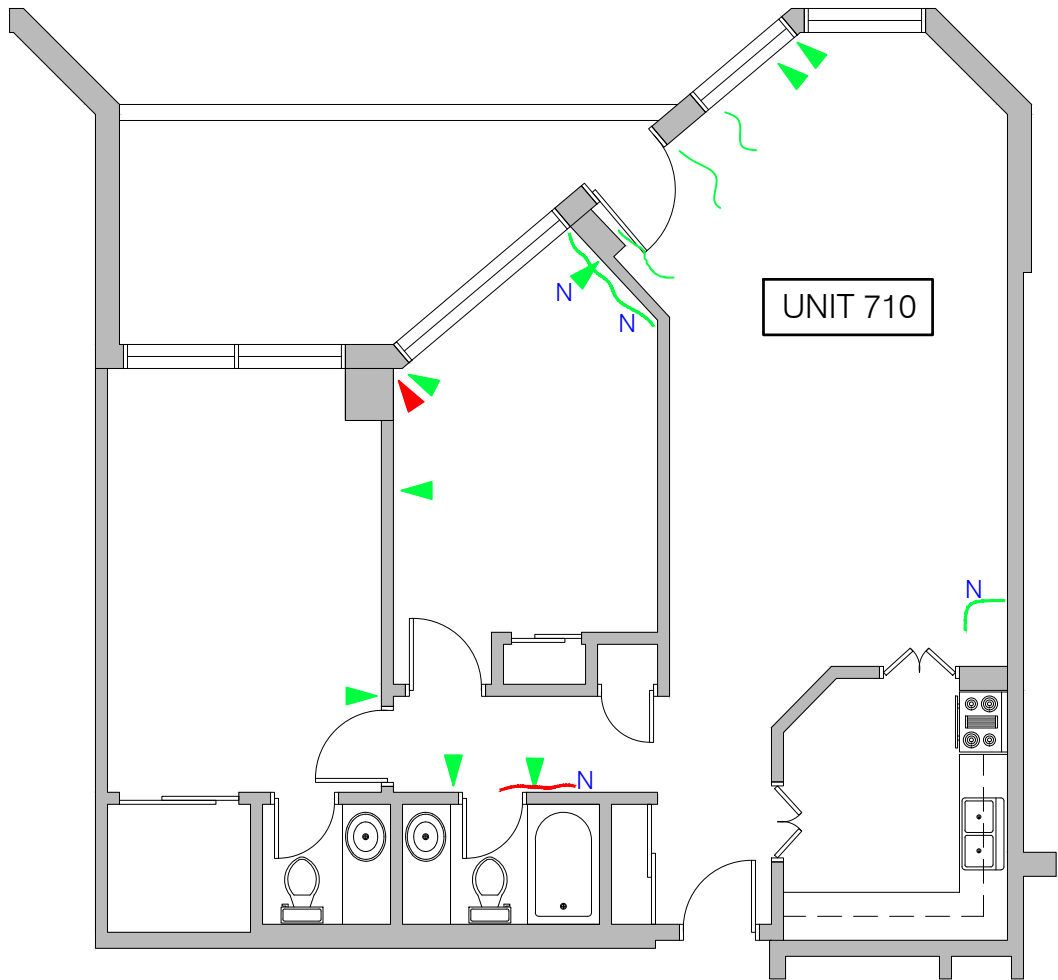


1 PLAN - UNIT 710
SK11 N.T.S.

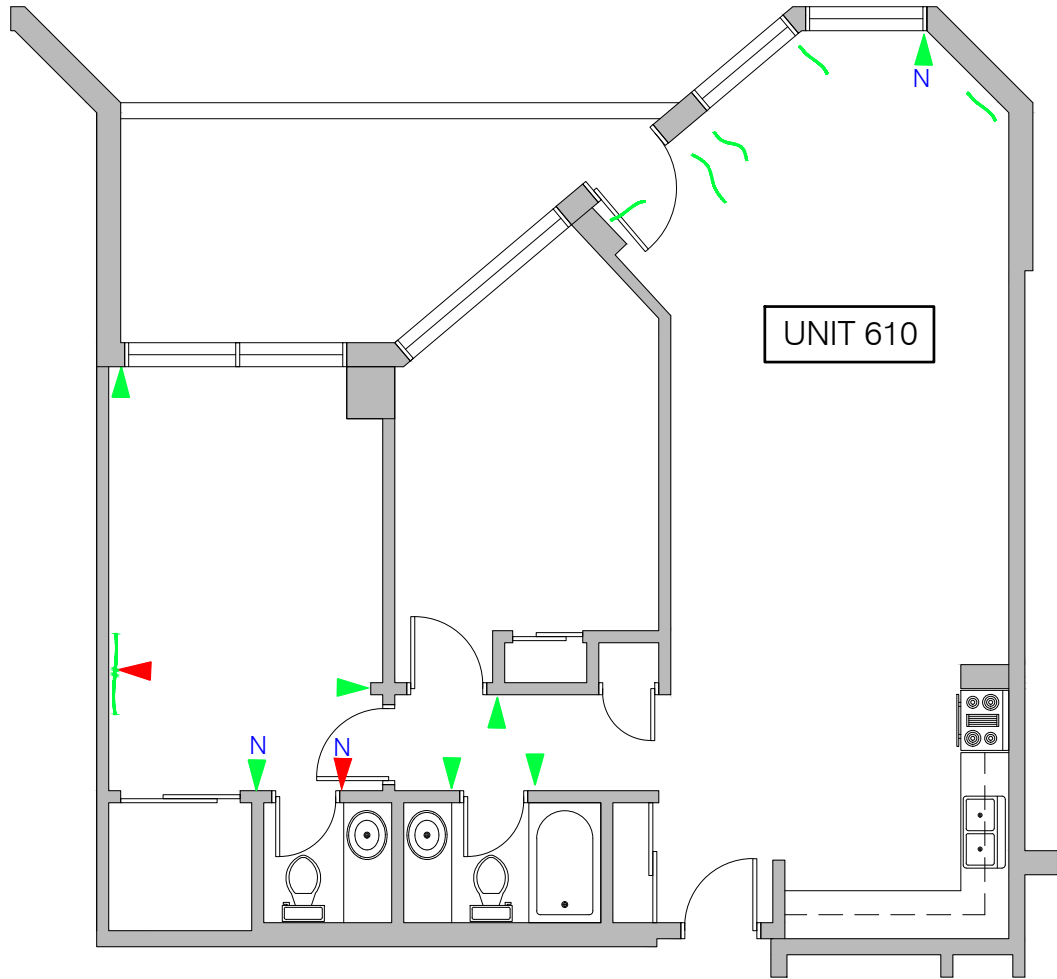


2 PLAN - UNIT 610
SK11 N.T.S.

- LEGEND
- HAIRLINE WALL CRACK (< 1mm WIDE)
 - WALL CRACK 1mm WIDE OR GREATER
 - CEILING CRACK (< 1mm)
 - CEILING CRACK 1mm WIDE OR GREATER
 - N NEW OR EXPANDED CRACK IN 2020

| No. | DATE | REVISION | DRAWN |
|--|------|-----------------------------|------------------------------|
| <div><div><div>KELLER</div><div>ENGINEERING</div><div>www.kellerengineering.com</div></div><div></div></div> | | | |
| PROJECT: <div>CCC 145 DRYWALL CRACK SURVEY 151 Bay Street, Ottawa, ON</div> | | | |
| DRAWING: <div>10 UNITS FLOOR PLANS</div> | | | |
| DESIGNED BY: <div>S.C.</div> | | CHECKED BY: <div>J.T.</div> | |
| DRAWN BY: <div>A.M.</div> | | SCALE: <div>AS SHOWN</div> | DRAWING No.: <div>SK11</div> |
| DATE: <div>AUG 2020</div> | | JOB No.: <div>20290</div> | |

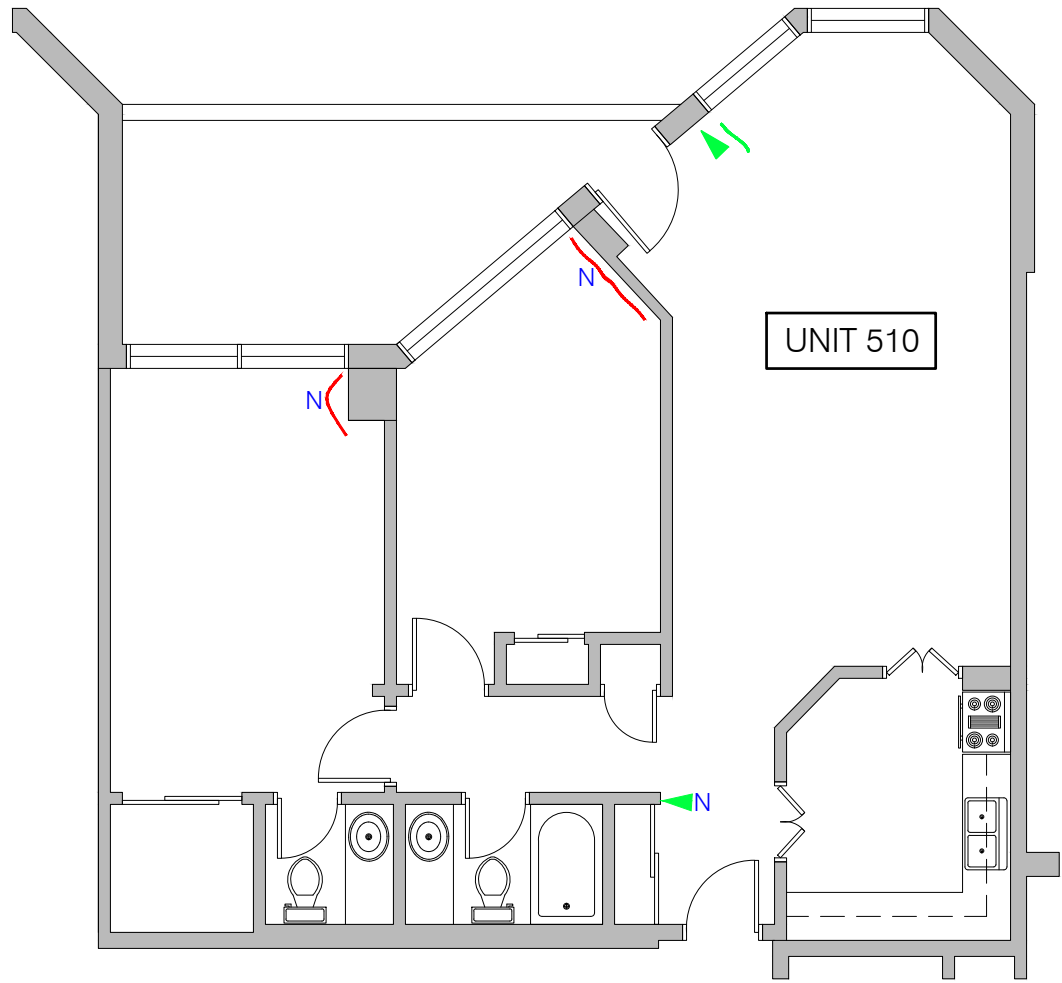

1 PLAN - UNIT 510
SK12 N.T.S.

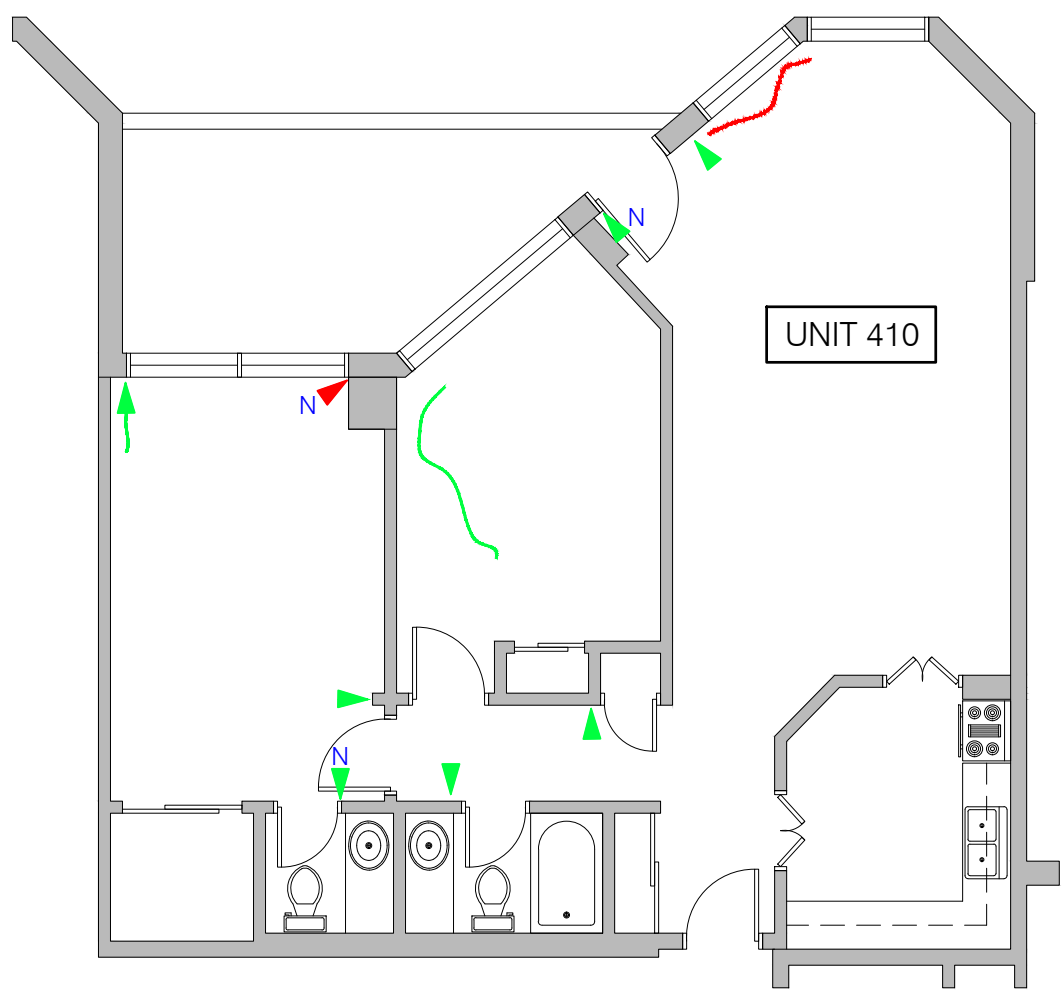

2 PLAN - UNIT 410
SK12 N.T.S.

LEGEND

- HAIRLINE WALL CRACK (< 1mm WIDE)
- WALL CRACK 1mm WIDE OR GREATER
- CEILING CRACK (< 1mm)
- CEILING CRACK 1mm WIDE OR GREATER
- N NEW OR EXPANDED CRACK IN 2020

| No. | DATE | REVISION | DRAWN |
|-----|------|----------|-------|
| | | | |
| | | | |

KELLER
ENGINEERING
www.kellerengineering.com

PROJECT:


**CCC 145
DRYWALL CRACK
SURVEY**

151 Bay Street, Ottawa, ON


DRAWING:

**10 UNITS
FLOOR PLANS**

| | | |
|----------------------|---------------------|-----------------------------|
| DESIGNED BY: S.C. | CHECKED BY: J.T. | |
| DRAWN BY: A.M. | SCALE: AS SHOWN | DRAWING No.: SK12 |
| DATE: AUG 2020 | JOB No.: 20290 | |

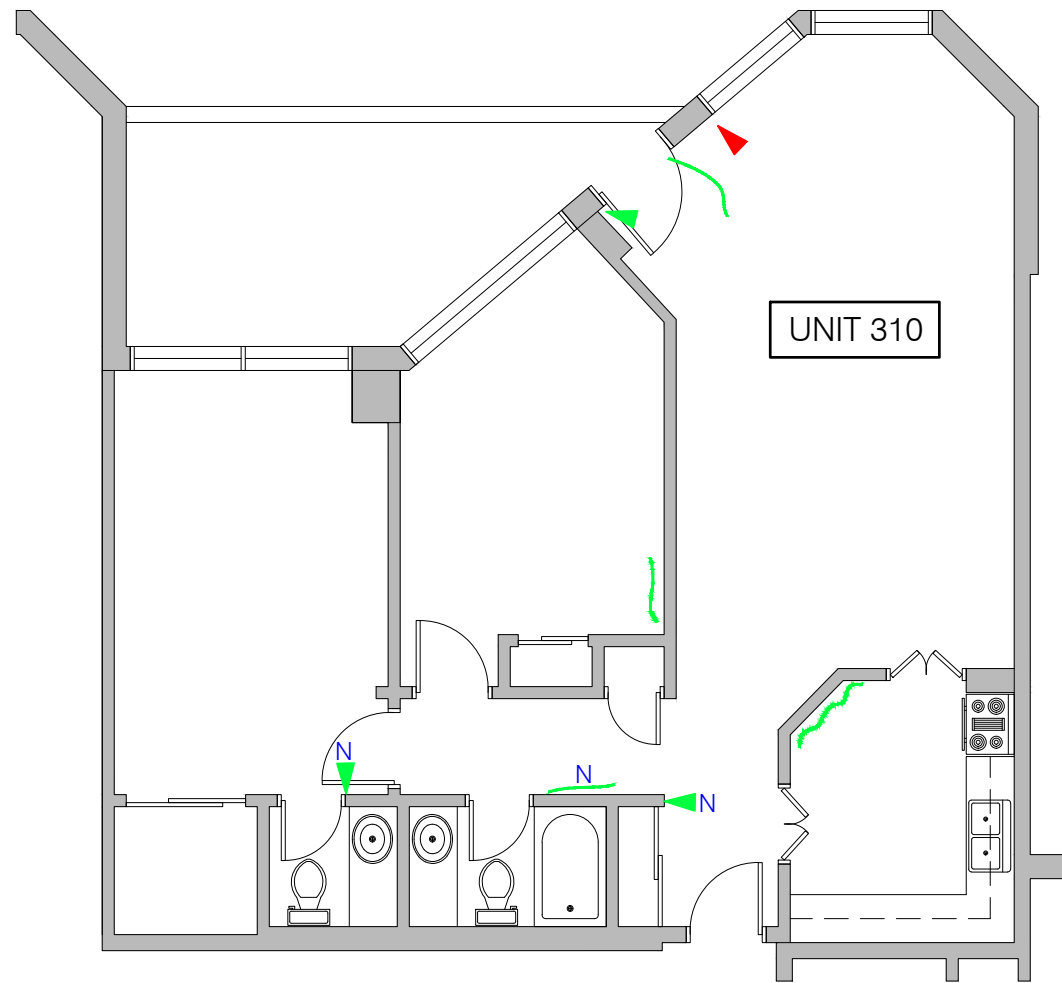

1 PLAN - UNIT 310
SK13 N.T.S.

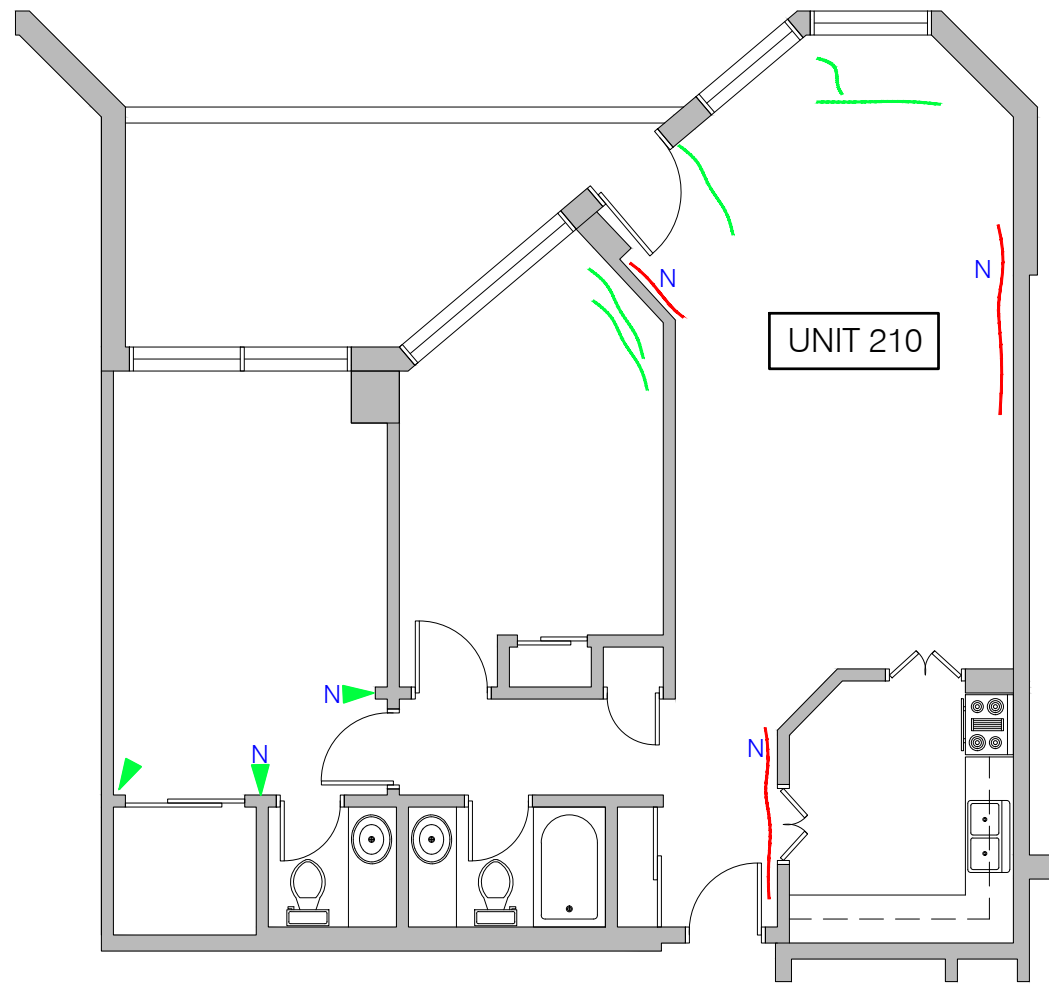


2 PLAN - UNIT 210
SK13 N.T.S.






LEGEND

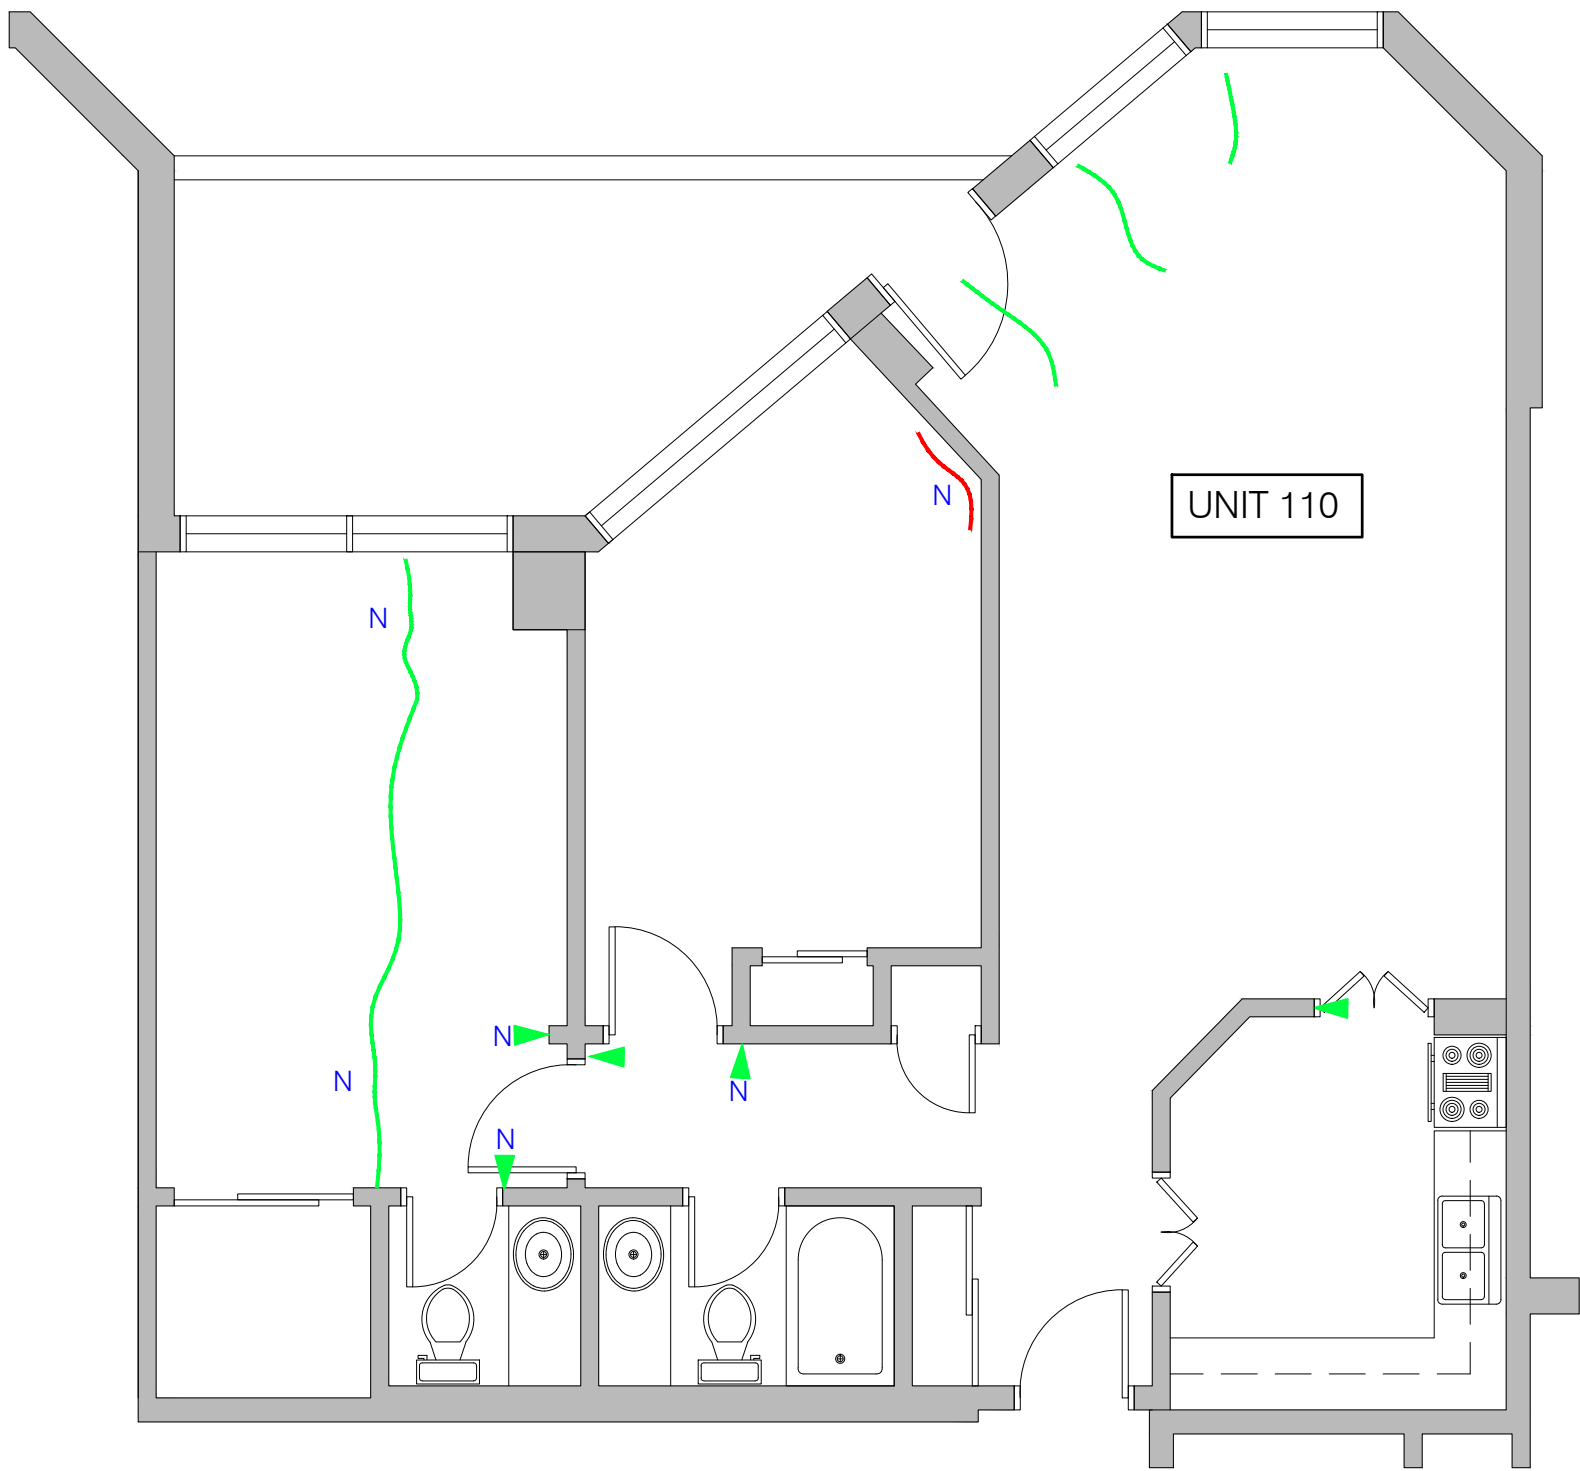- HAIRLINE WALL CRACK (< 1mm WIDE)
- WALL CRACK 1mm WIDE OR GREATER
- CEILING CRACK (< 1mm)
- CEILING CRACK 1mm WIDE OR GREATER
- N NEW OR EXPANDED CRACK IN 2020

| No. | DATE | REVISION | DRAWN |
|---|------|----------|-------|
| | | | |
| <div><div><div><div></div><div></div><div></div></div><div><div><div><div></div><div></div><div></div></div><div><div><div><div></div><div></div><div></div></div><div><div><div><div></div><div></div><div></div></div></div></div></div><div><div><div><div></div><div></div><div></div></div><div><div><div><div></div><div></div><div></div></div><div><div><div><div></div><div></div><div></div></div></div></div></div></div><div><div><div><div></div><div></div><div></div></div><div><div><div><div></div><div></div><div></div></div><div><div><div><div></div><div></div><div></div></div></div></div></div/div></div></div></div></div></div></div></div></div></div></div></div></div></div></div></div></div></div></div></div></div></div></div></div></div></div></div></div></div></div></div></div></div></div></div></div></div></div></div></div></div></div></div></div></div></div></div></div></div></div></div> | | | |



LEGEND

-  HAIRLINE WALL CRACK (< 1mm WIDE)
-  WALL CRACK 1mm WIDE OR GREATER
-  CEILING CRACK (< 1mm)
-  CEILING CRACK 1mm WIDE OR GREATER
-  NEW OR EXPANDED CRACK IN 2020

| No. | DATE | REVISION | DRAWN |
|-----|------|----------|-------|
|-----|------|----------|-------|

| | |
|--|--|
| | |
|--|--|

KELLER
ENGINEERING
www.kellerengineering.com



PROJECT:

**CCC 145
DRYWALL CRACK
SURVEY**

151 Bay Street, Ottawa, ON


DRAWING:

**10 UNITS
FLOOR PLANS**


| | |
|----------------------|---------------------|
| DESIGNED BY: S.C. | CHECKED BY: J.T. |
|----------------------|---------------------|

| | | |
|-------------------|--------------------|-----------------------------|
| DRAWN BY: A.M. | SCALE: AS SHOWN | DRAWING No.: SK14 |
|-------------------|--------------------|-----------------------------|

| | |
|-------------------|-------------------|
| DATE: AUG 2020 | JOB No.: 20290 |
|-------------------|-------------------|

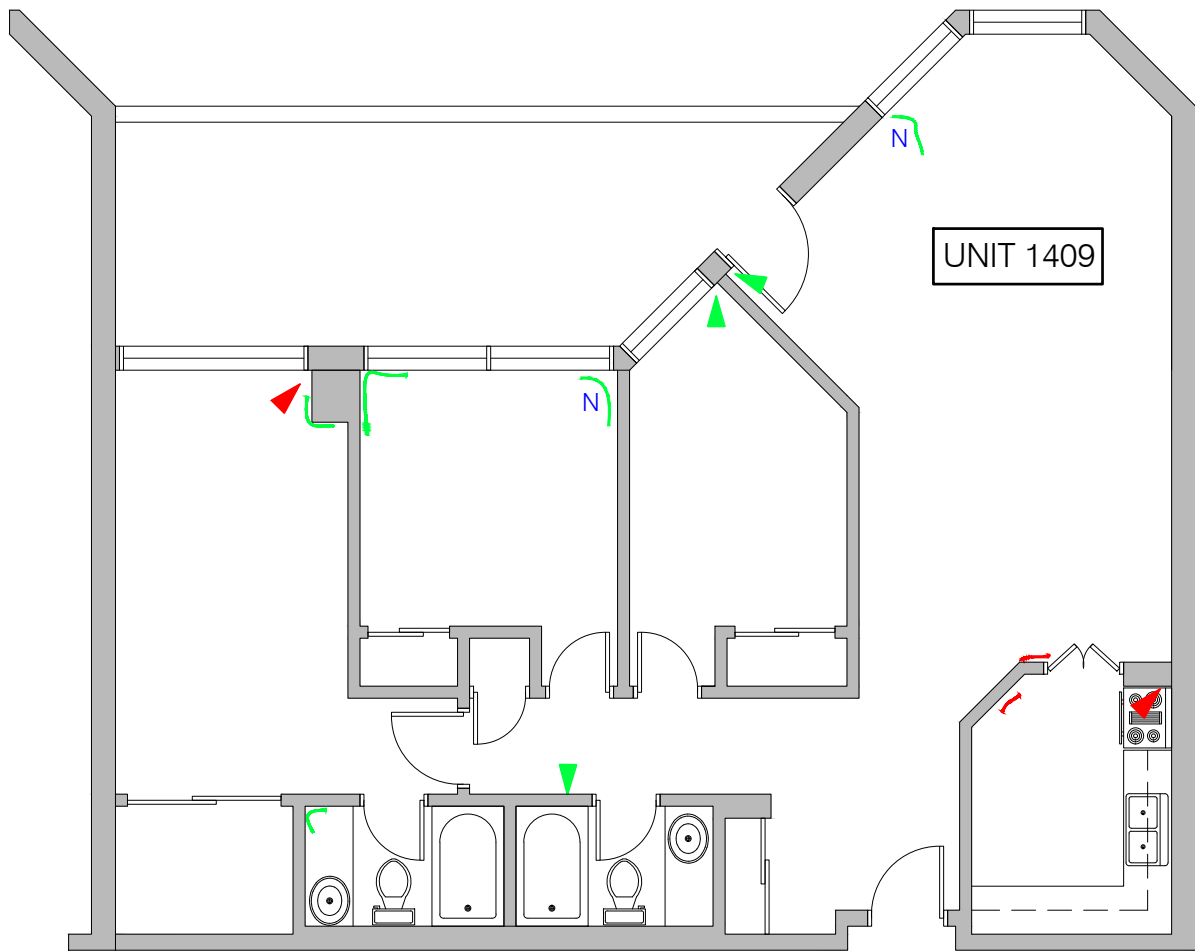

1 PLAN - UNIT 1409
SK15 N.T.S.

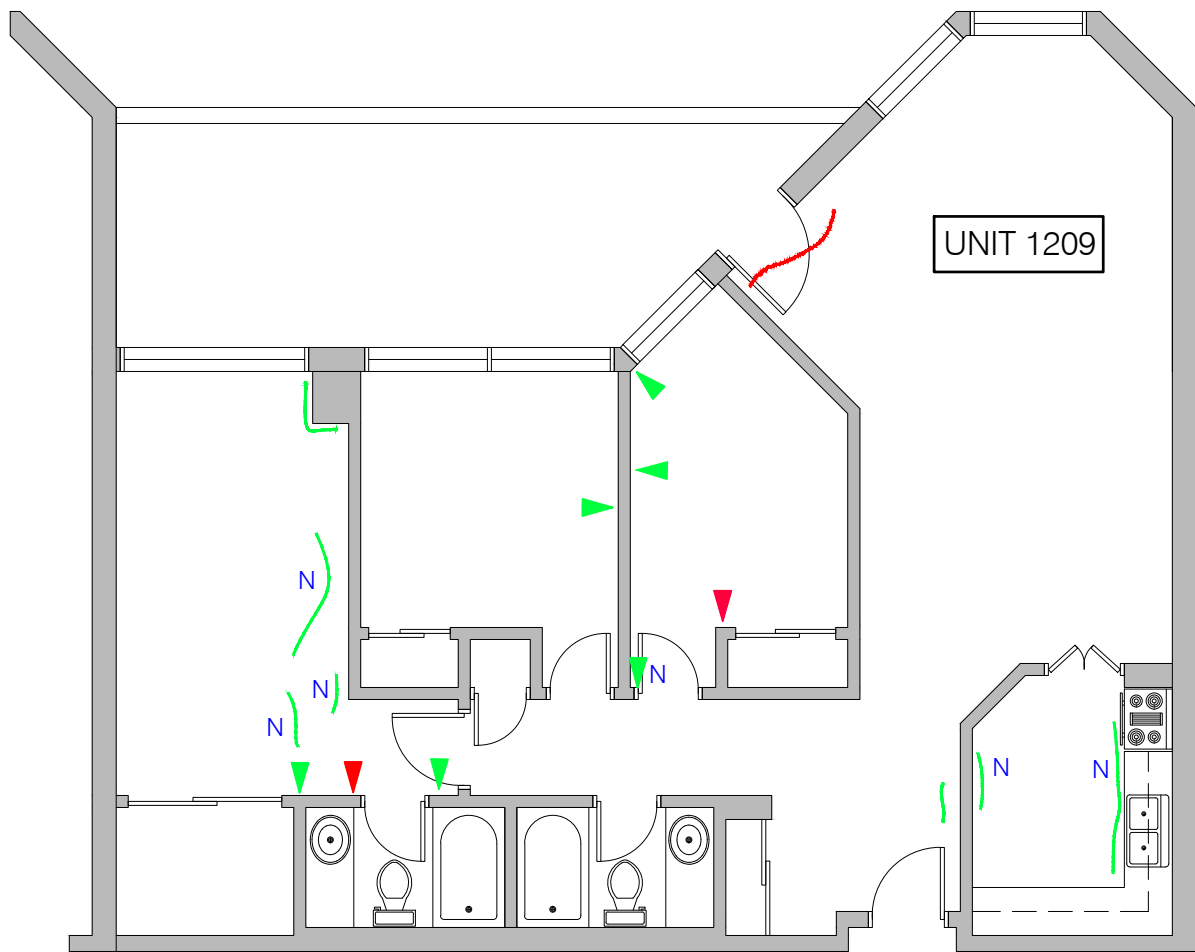


2 PLAN - UNIT 1209
SK15 N.T.S.


LEGEND

- HAIRLINE WALL CRACK (< 1mm WIDE)
- WALL CRACK 1mm WIDE OR GREATER
- CEILING CRACK (< 1mm)
- CEILING CRACK 1mm WIDE OR GREATER
- N NEW OR EXPANDED CRACK IN 2020

| | | | |
|---|------|--------------|-------|
| No. | DATE | REVISION | DRAWN |
| | | | |
| <div><div><div>KELLER</div><div>ENGINEERING</div><div>www.kellerengineering.com</div></div><div><div></div><div></div><div></div></div></div> | | | |
| PROJECT: | | | |
| <div><div>CCC 145</div><div>DRYWALL CRACK</div><div>SURVEY</div><div>151 Bay Street, Ottawa, ON</div></div> | | | |
| DRAWING: | | | |
| <div><div>09 UNITS</div><div>FLOOR PLANS</div></div> | | | |
| DESIGNED BY: | | CHECKED BY: | |
| S.C. | | J.T. | |
| DRAWN BY: | | SCALE: | |
| A.M. | | AS SHOWN | |
| DATE: | | DRAWING No.: | |
| AUG 2020 | | 20290 | |
| | | SK15 | |

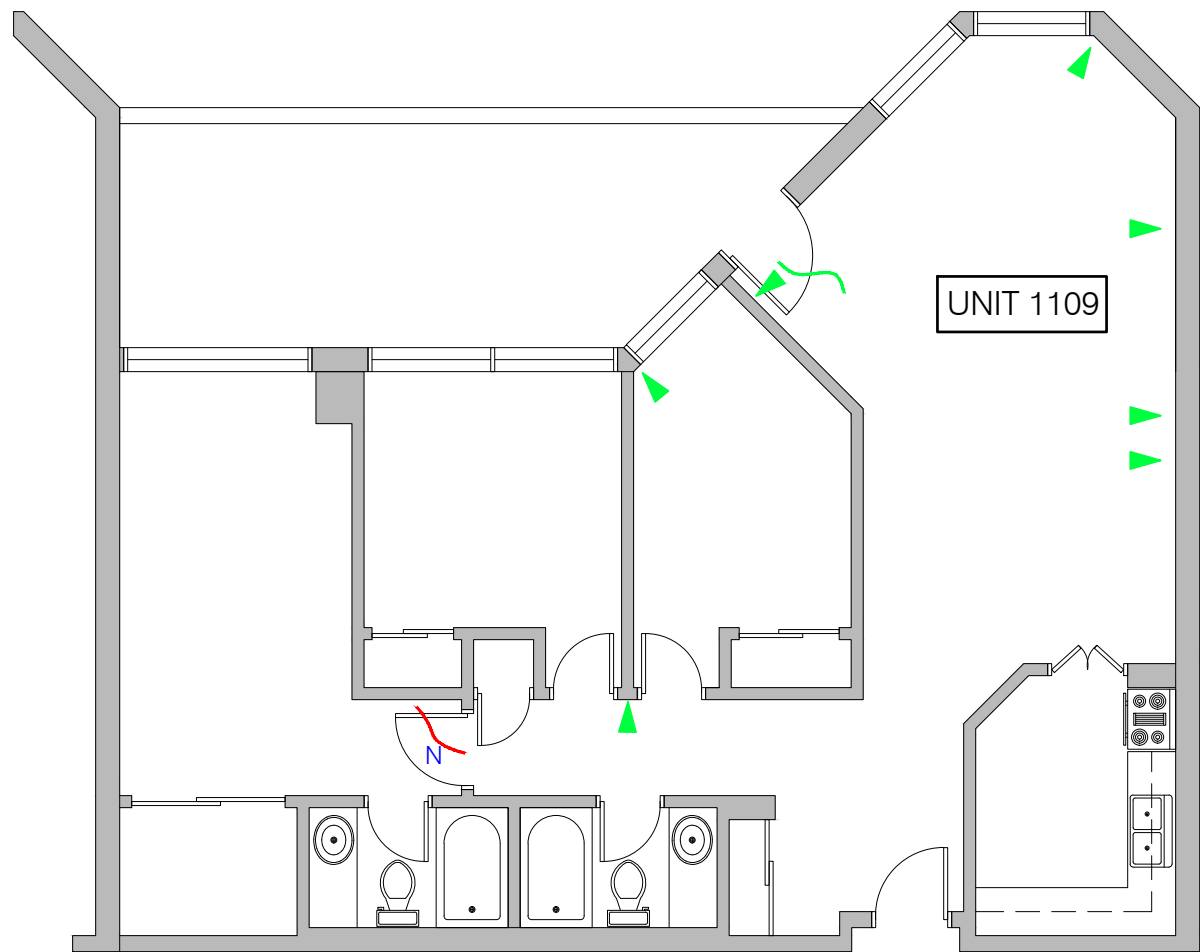


1 PLAN - UNIT 1109
SK16 N.T.S.

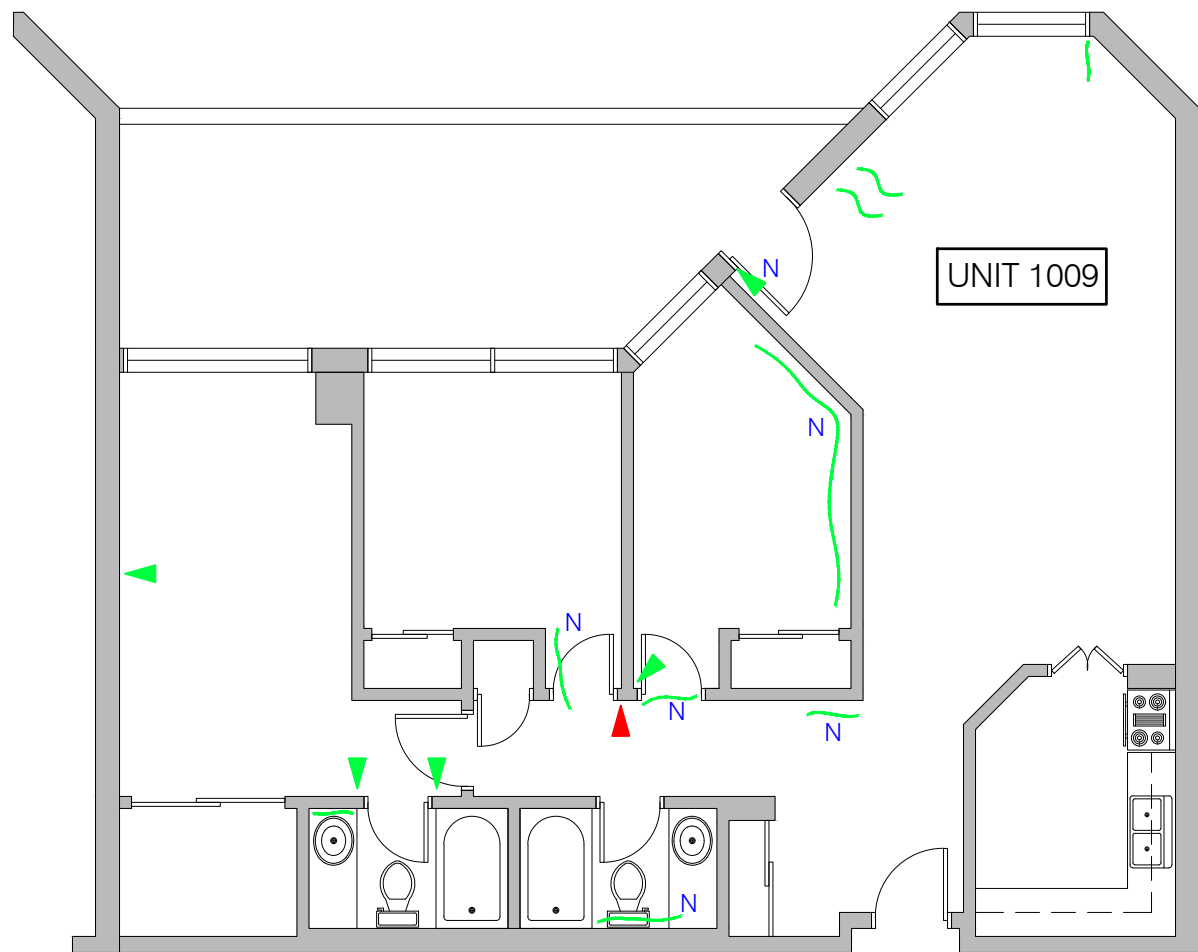


2 PLAN - UNIT 1009
SK16 N.T.S.

- LEGEND
- HAIRLINE WALL CRACK (< 1mm WIDE)
 - WALL CRACK 1mm WIDE OR GREATER
 - CEILING CRACK (< 1mm)
 - CEILING CRACK 1mm WIDE OR GREATER
 - N NEW OR EXPANDED CRACK IN 2020

| No. | DATE | REVISION | DRAWN |
|---|------|-------------|-------|
| | | | |
| | | | |
| <div><div><div>KELLER</div><div>ENGINEERING</div><div>www.kellerengineering.com</div></div><div><div></div><div></div><div></div></div></div> | | | |
| PROJECT: | | | |
| <div>CCC 145</div> <div>DRYWALL CRACK</div> <div>SURVEY</div> <div>151 Bay Street, Ottawa, ON</div> | | | |
| DRAWING: | | | |
| <div>09 UNITS</div> <div>FLOOR PLANS</div> | | | |
| DESIGNED BY: | | CHECKED BY: | |
| S.C. | | J.T. | |
| DRAWN BY: | | SCALE: | |
| A.M. | | AS SHOWN | |
| DATE: | | JOB No.: | |
| AUG 2020 | | 20290 | |
| DRAWING No.: | | | |
| SK16 | | | |

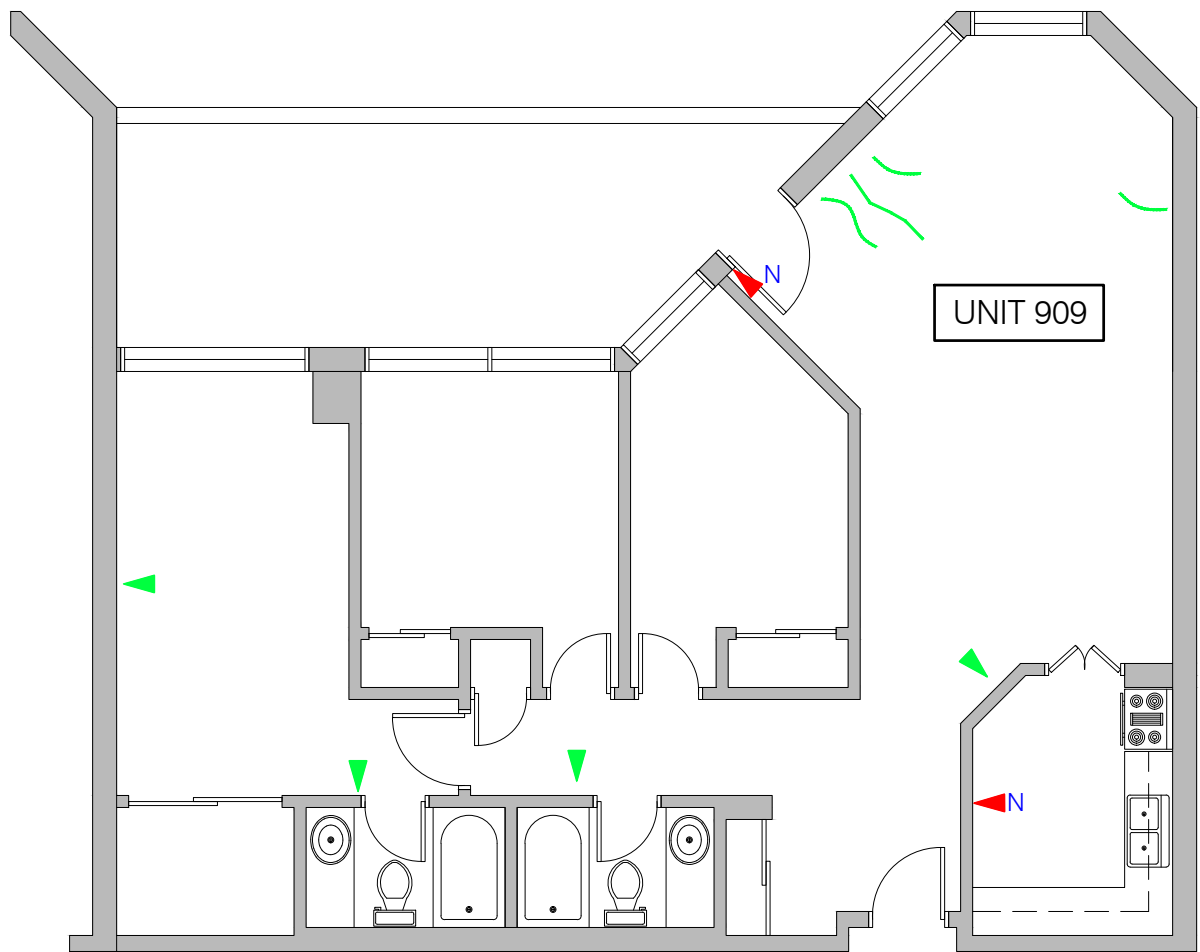

1 PLAN - UNIT 909
SK17 N.T.S.

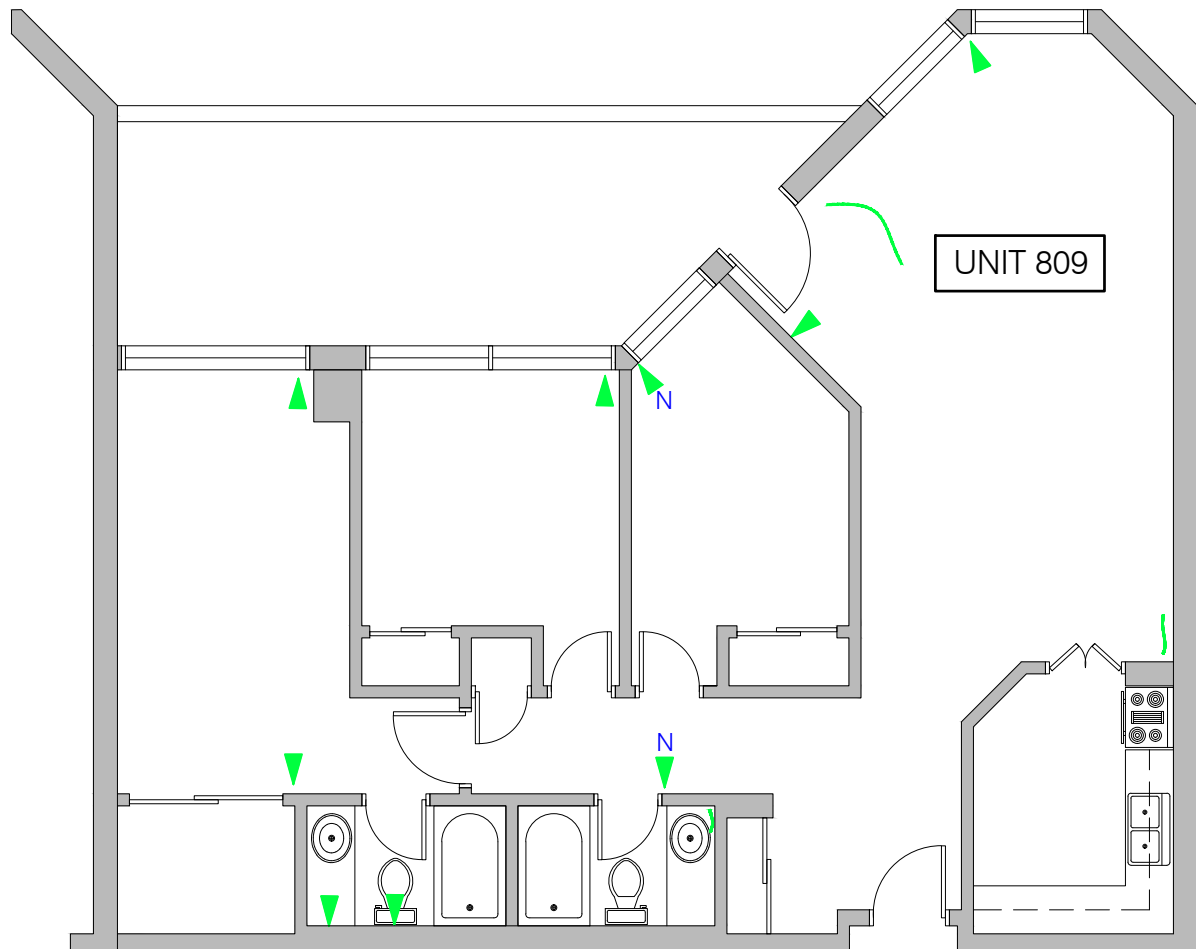

2 PLAN - UNIT 809
SK17 N.T.S.

- LEGEND
- HAIRLINE WALL CRACK (< 1mm WIDE)
 - WALL CRACK 1mm WIDE OR GREATER
 - CEILING CRACK (< 1mm)
 - CEILING CRACK 1mm WIDE OR GREATER
 - N NEW OR EXPANDED CRACK IN 2020

| No. | DATE | REVISION | DRAWN |
|-----|------|----------|-------|
|-----|------|----------|-------|

| | |
|--|--|
| | |
|--|--|

KELLER
ENGINEERING
www.kellerengineering.com

PROJECT:

**CCC 145
DRYWALL CRACK
SURVEY**

151 Bay Street, Ottawa, ON



DRAWING:

**09 UNITS
FLOOR PLANS**

| | |
|----------------------|---------------------|
| DESIGNED BY: S.C. | CHECKED BY: J.T. |
|----------------------|---------------------|

| | | |
|-------------------|--------------------|-----------------------------|
| DRAWN BY: A.M. | SCALE: AS SHOWN | DRAWING No.: SK17 |
|-------------------|--------------------|-----------------------------|

| | |
|-------------------|-------------------|
| DATE: AUG 2020 | JOB No.: 20290 |
|-------------------|-------------------|

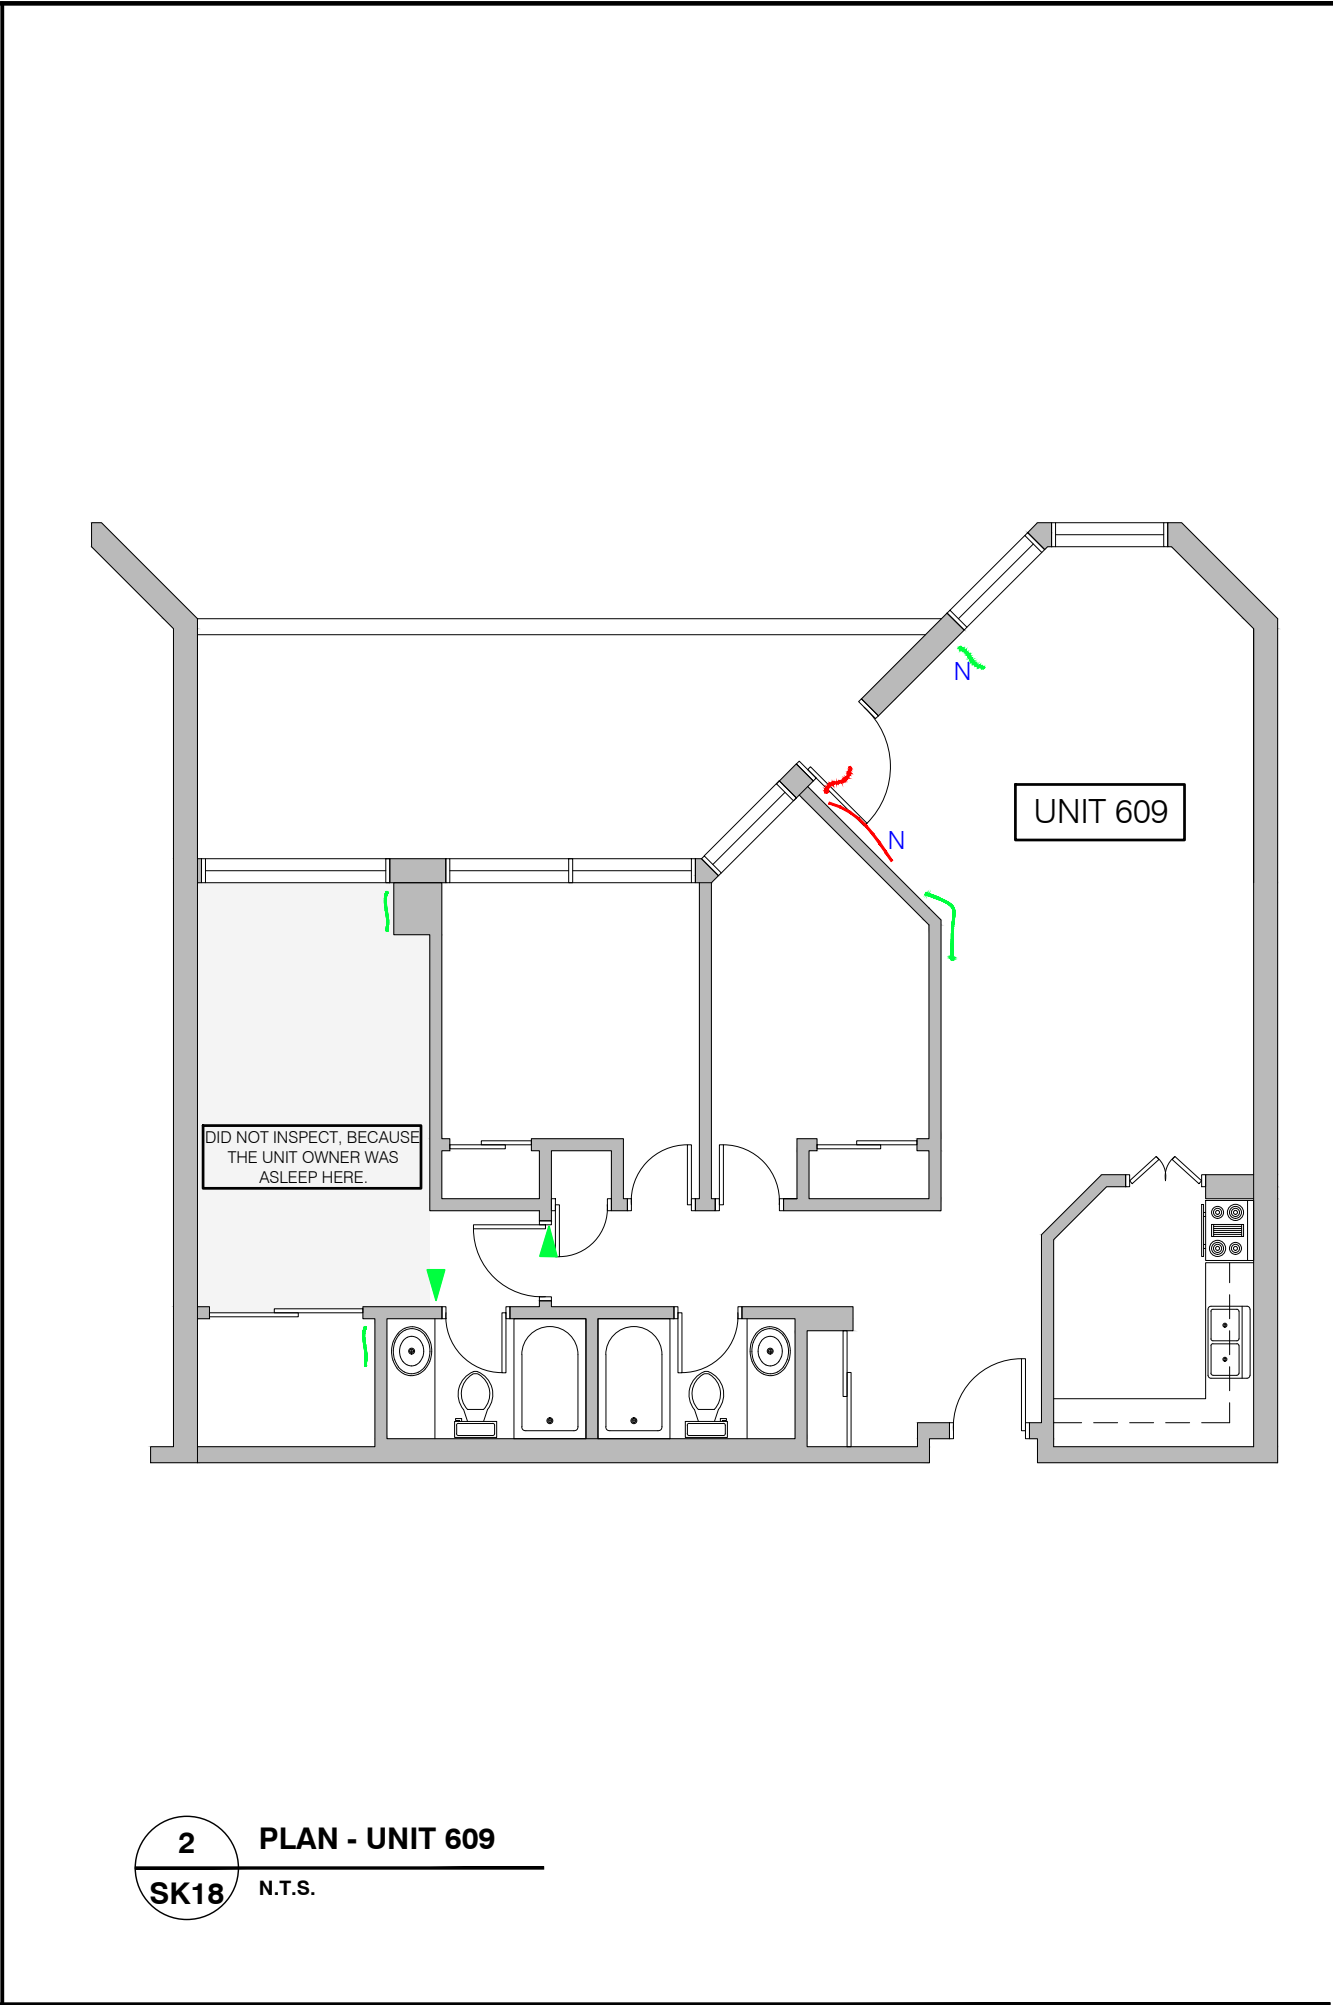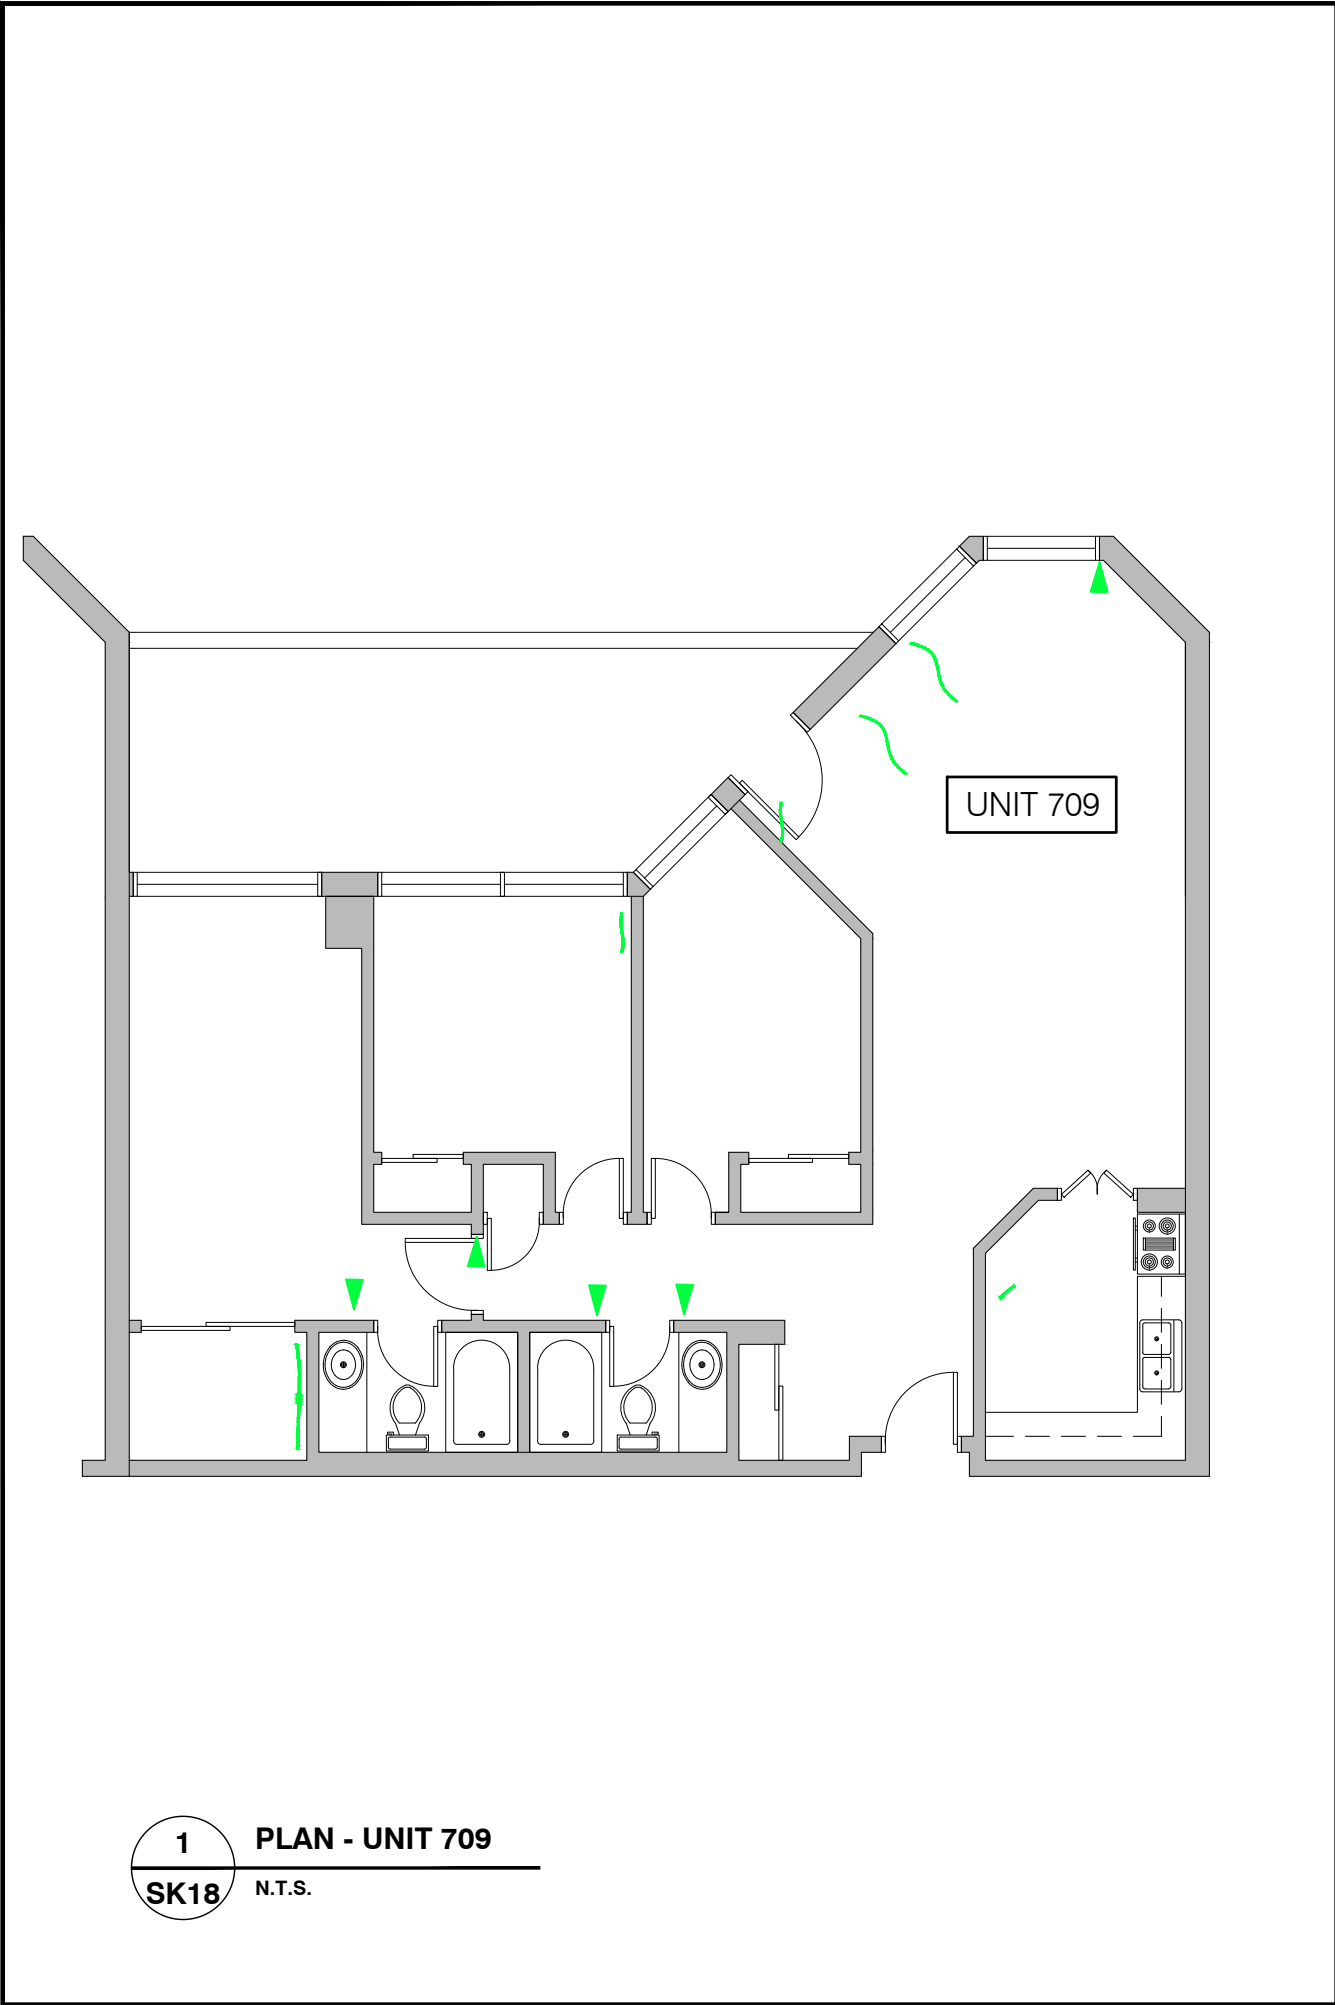

LEGEND

- HAIRLINE WALL CRACK (< 1mm WIDE)
- WALL CRACK 1mm WIDE OR GREATER
- CEILING CRACK (< 1mm)
- CEILING CRACK 1mm WIDE OR GREATER
- N NEW OR EXPANDED CRACK IN 2020

| No. | DATE | REVISION | DRAWN |
|-----|------|----------|-------|
| | | | |

KELLER
ENGINEERING
www.kellerengineering.com


PROJECT:

**CCC 145
DRYWALL CRACK
SURVEY**
151 Bay Street, Ottawa, ON


DRAWING:

**09 UNITS
FLOOR PLANS**

| | | |
|----------------------|---------------------|-----------------------------|
| DESIGNED BY: S.C. | CHECKED BY: J.T. | |
| DRAWN BY: A.M. | SCALE: AS SHOWN | DRAWING No.: SK18 |
| DATE: AUG 2020 | JOB No.: 20290 | |

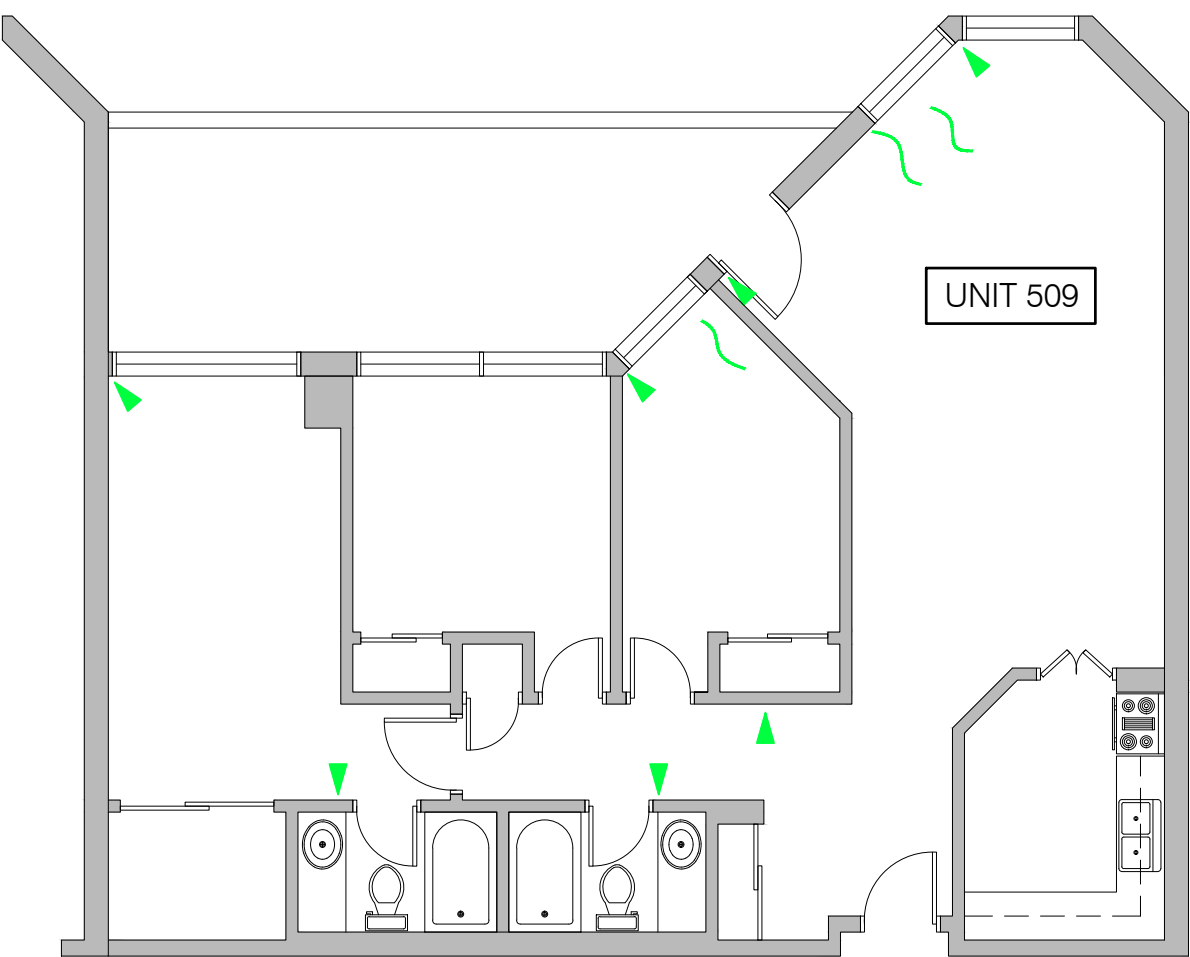

1 PLAN - UNIT 509
SK19 N.T.S.

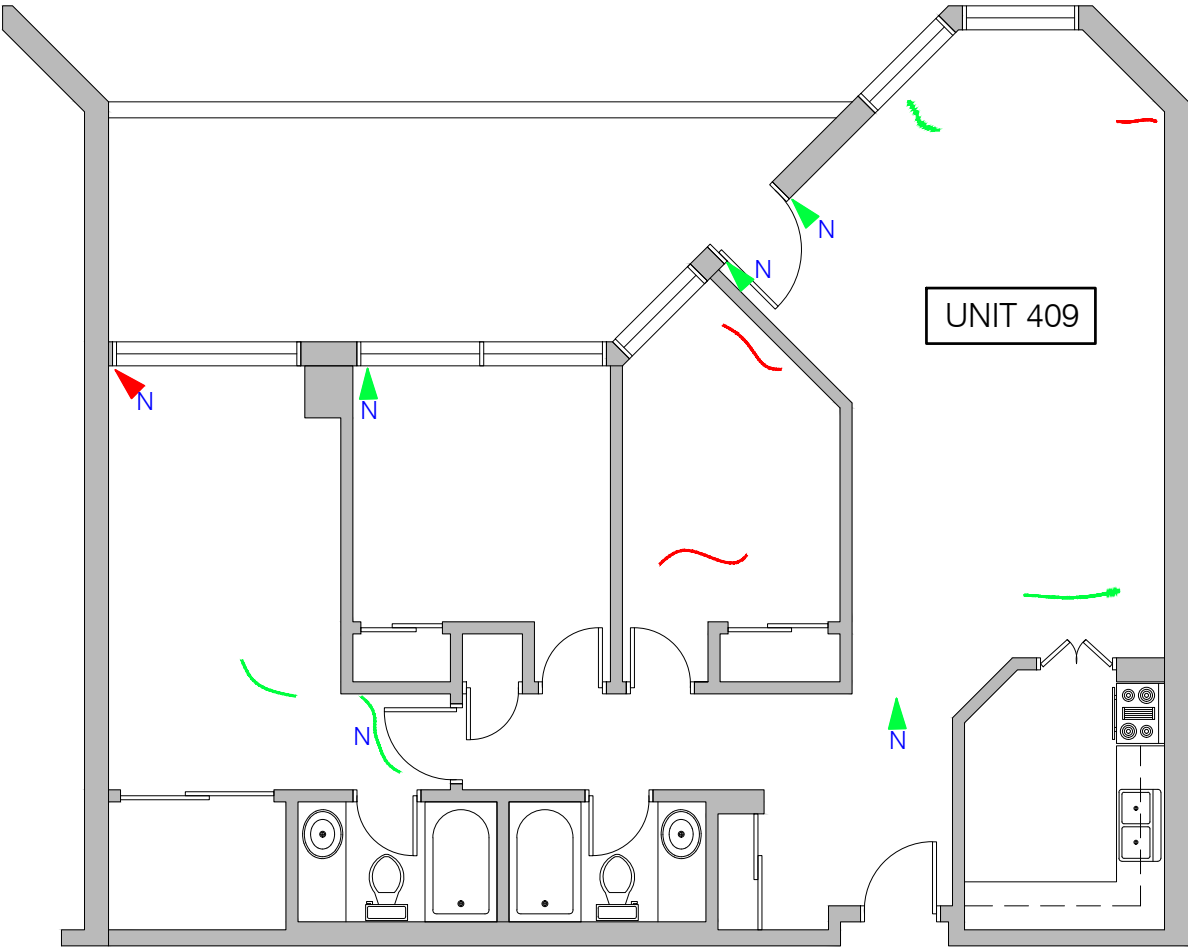

2 PLAN - UNIT 409
SK19 N.T.S.

- LEGEND
- HAIRLINE WALL CRACK (< 1mm WIDE)
 - WALL CRACK 1mm WIDE OR GREATER
 - CEILING CRACK (< 1mm)
 - CEILING CRACK 1mm WIDE OR GREATER
 - N NEW OR EXPANDED CRACK IN 2020

| No. | DATE | REVISION | DRAWN |
|-----|------|----------|-------|
|-----|------|----------|-------|

| | |
|--|--|
| | |
|--|--|

KELLER
ENGINEERING
www.kellerengineering.com

PROJECT:



**CCC 145
DRYWALL CRACK
SURVEY**

151 Bay Street, Ottawa, ON

DRAWING:

**09 UNITS
FLOOR PLANS**

| | | | |
|----------------------|--------------------|-----------------------------|--|
| DESIGNED BY: S.C. | | CHECKED BY: J.T. | |
| DRAWN BY: A.M. | SCALE: AS SHOWN | DRAWING No.: SK19 | |
| DATE: AUG 2020 | JOB No.: 20290 | | |

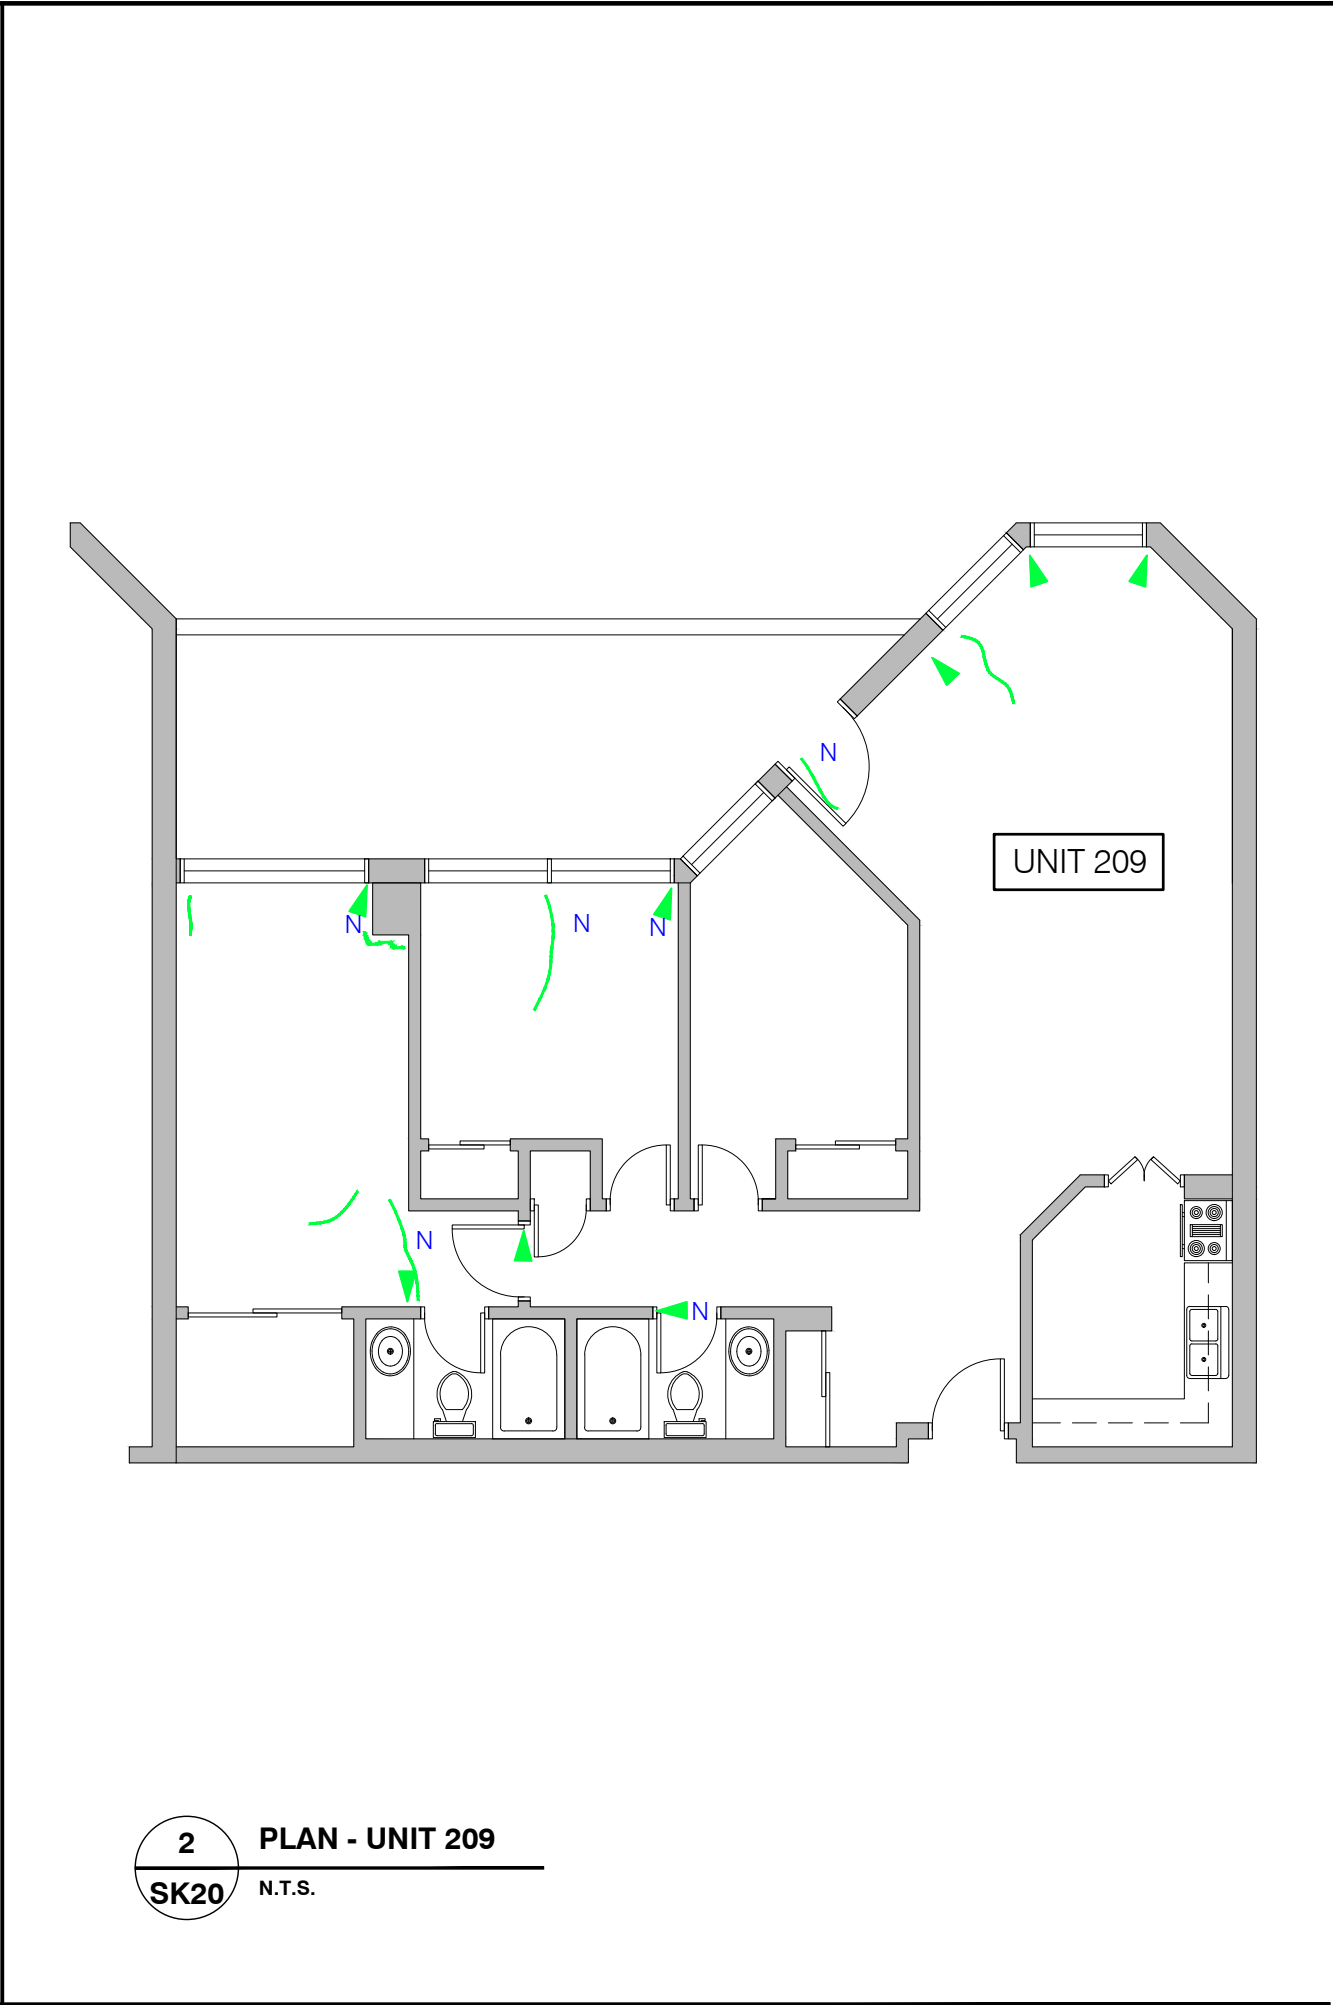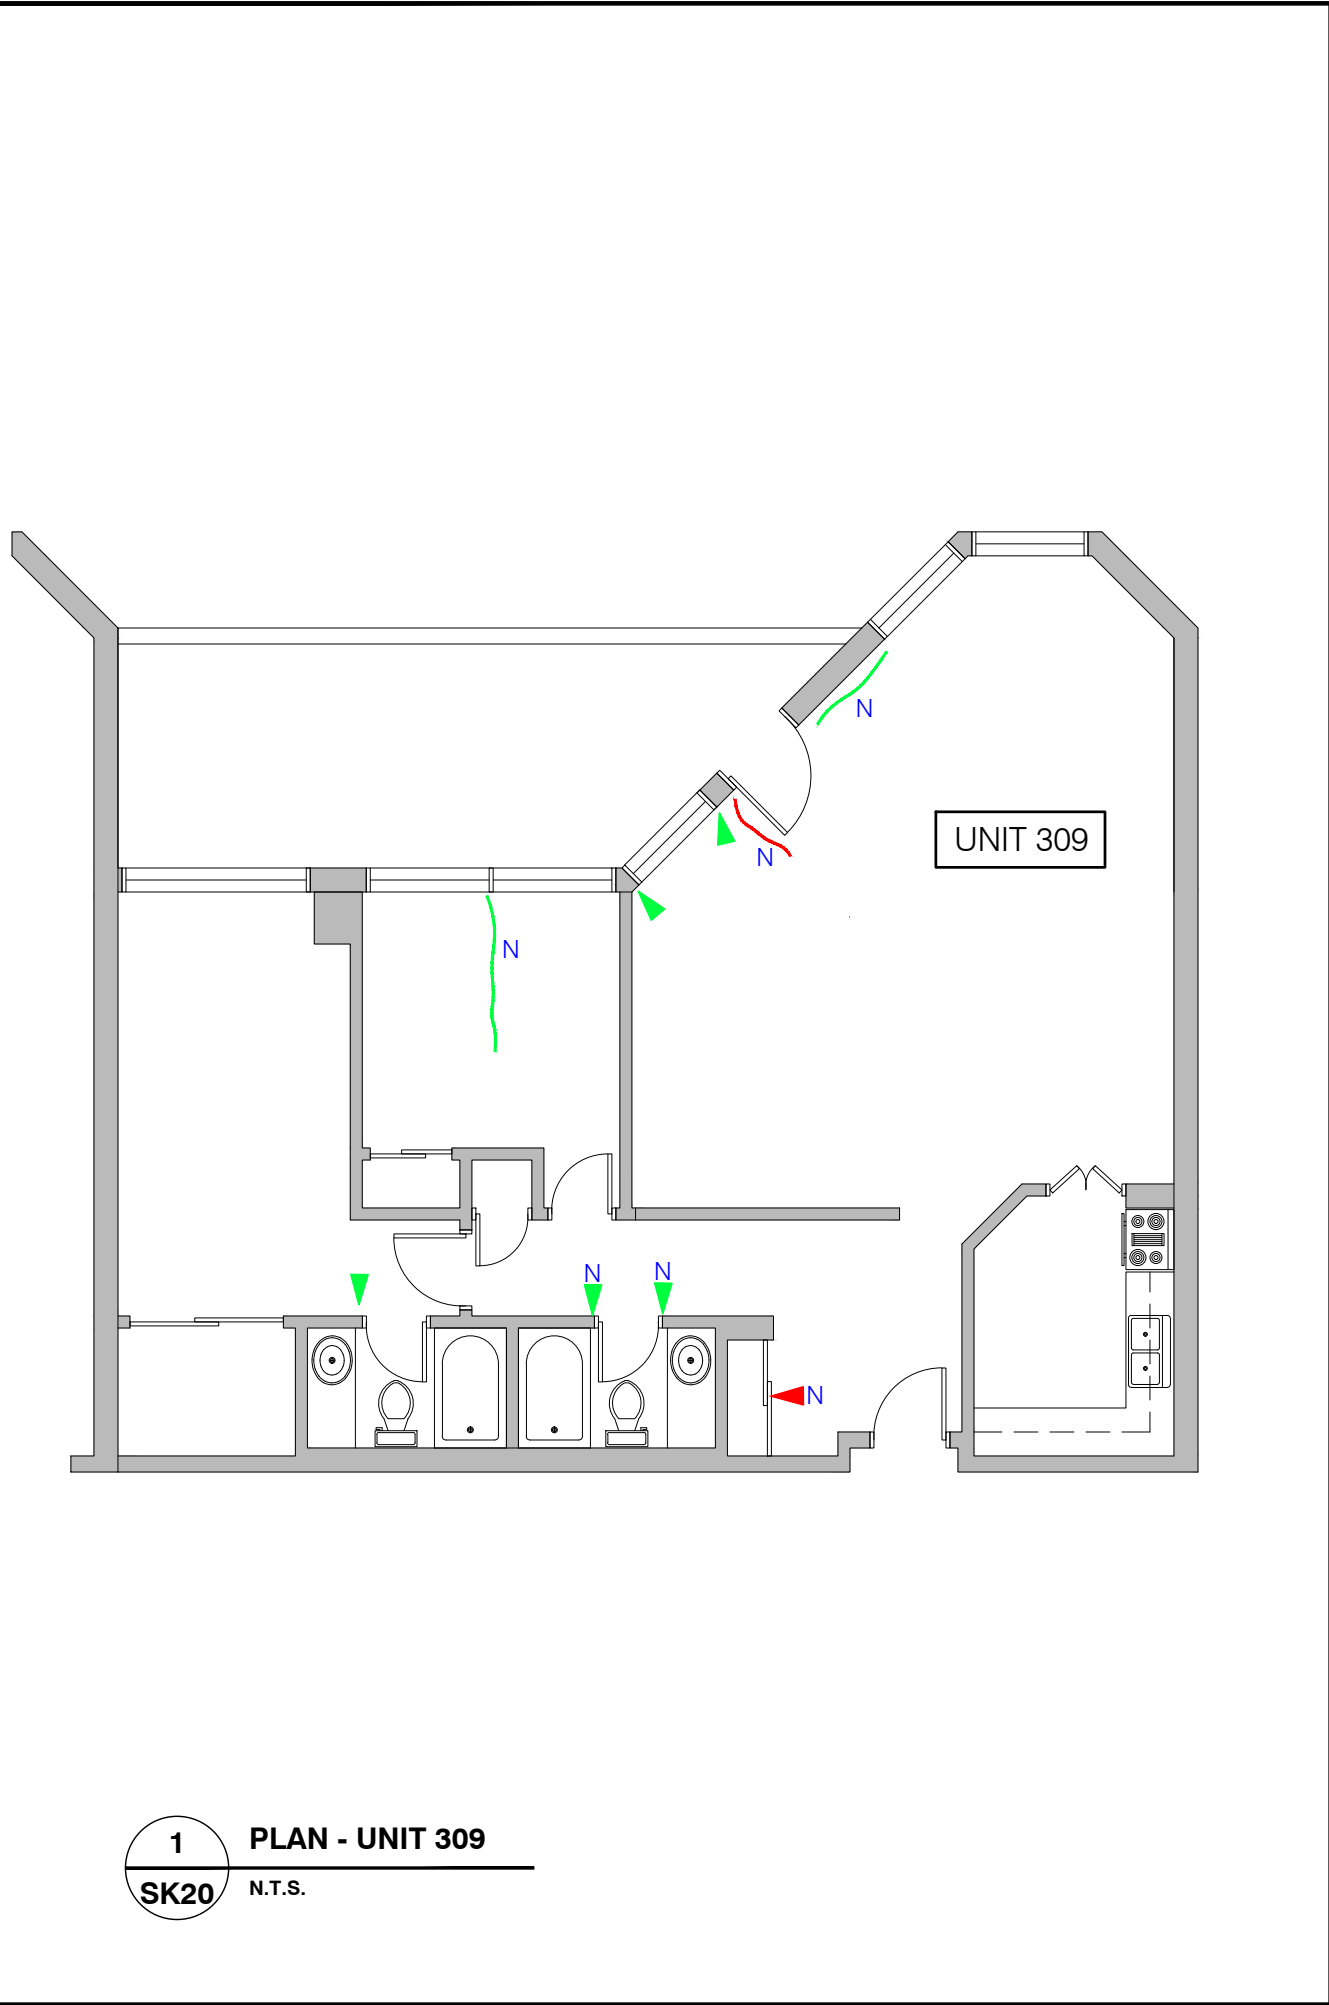

LEGEND

- HAIRLINE WALL CRACK (< 1mm WIDE)
- WALL CRACK 1mm WIDE OR GREATER
- CEILING CRACK (< 1mm)
- CEILING CRACK 1mm WIDE OR GREATER
- N NEW OR EXPANDED CRACK IN 2020

| No. | DATE | REVISION | DRAWN |
|-----|------|----------|-------|
| | | | |

KELLER
ENGINEERING
www.kellerengineering.com


PROJECT:

**CCC 145
DRYWALL CRACK
SURVEY**
151 Bay Street, Ottawa, ON

DRAWING:

**09 UNITS
FLOOR PLANS**

| | | |
|----------------------|---------------------|-----------------------------|
| DESIGNED BY: S.C. | CHECKED BY: J.T. | |
| DRAWN BY: A.M. | SCALE: AS SHOWN | DRAWING No.: SK20 |
| DATE: AUG 2020 | JOB No.: 20290 | |

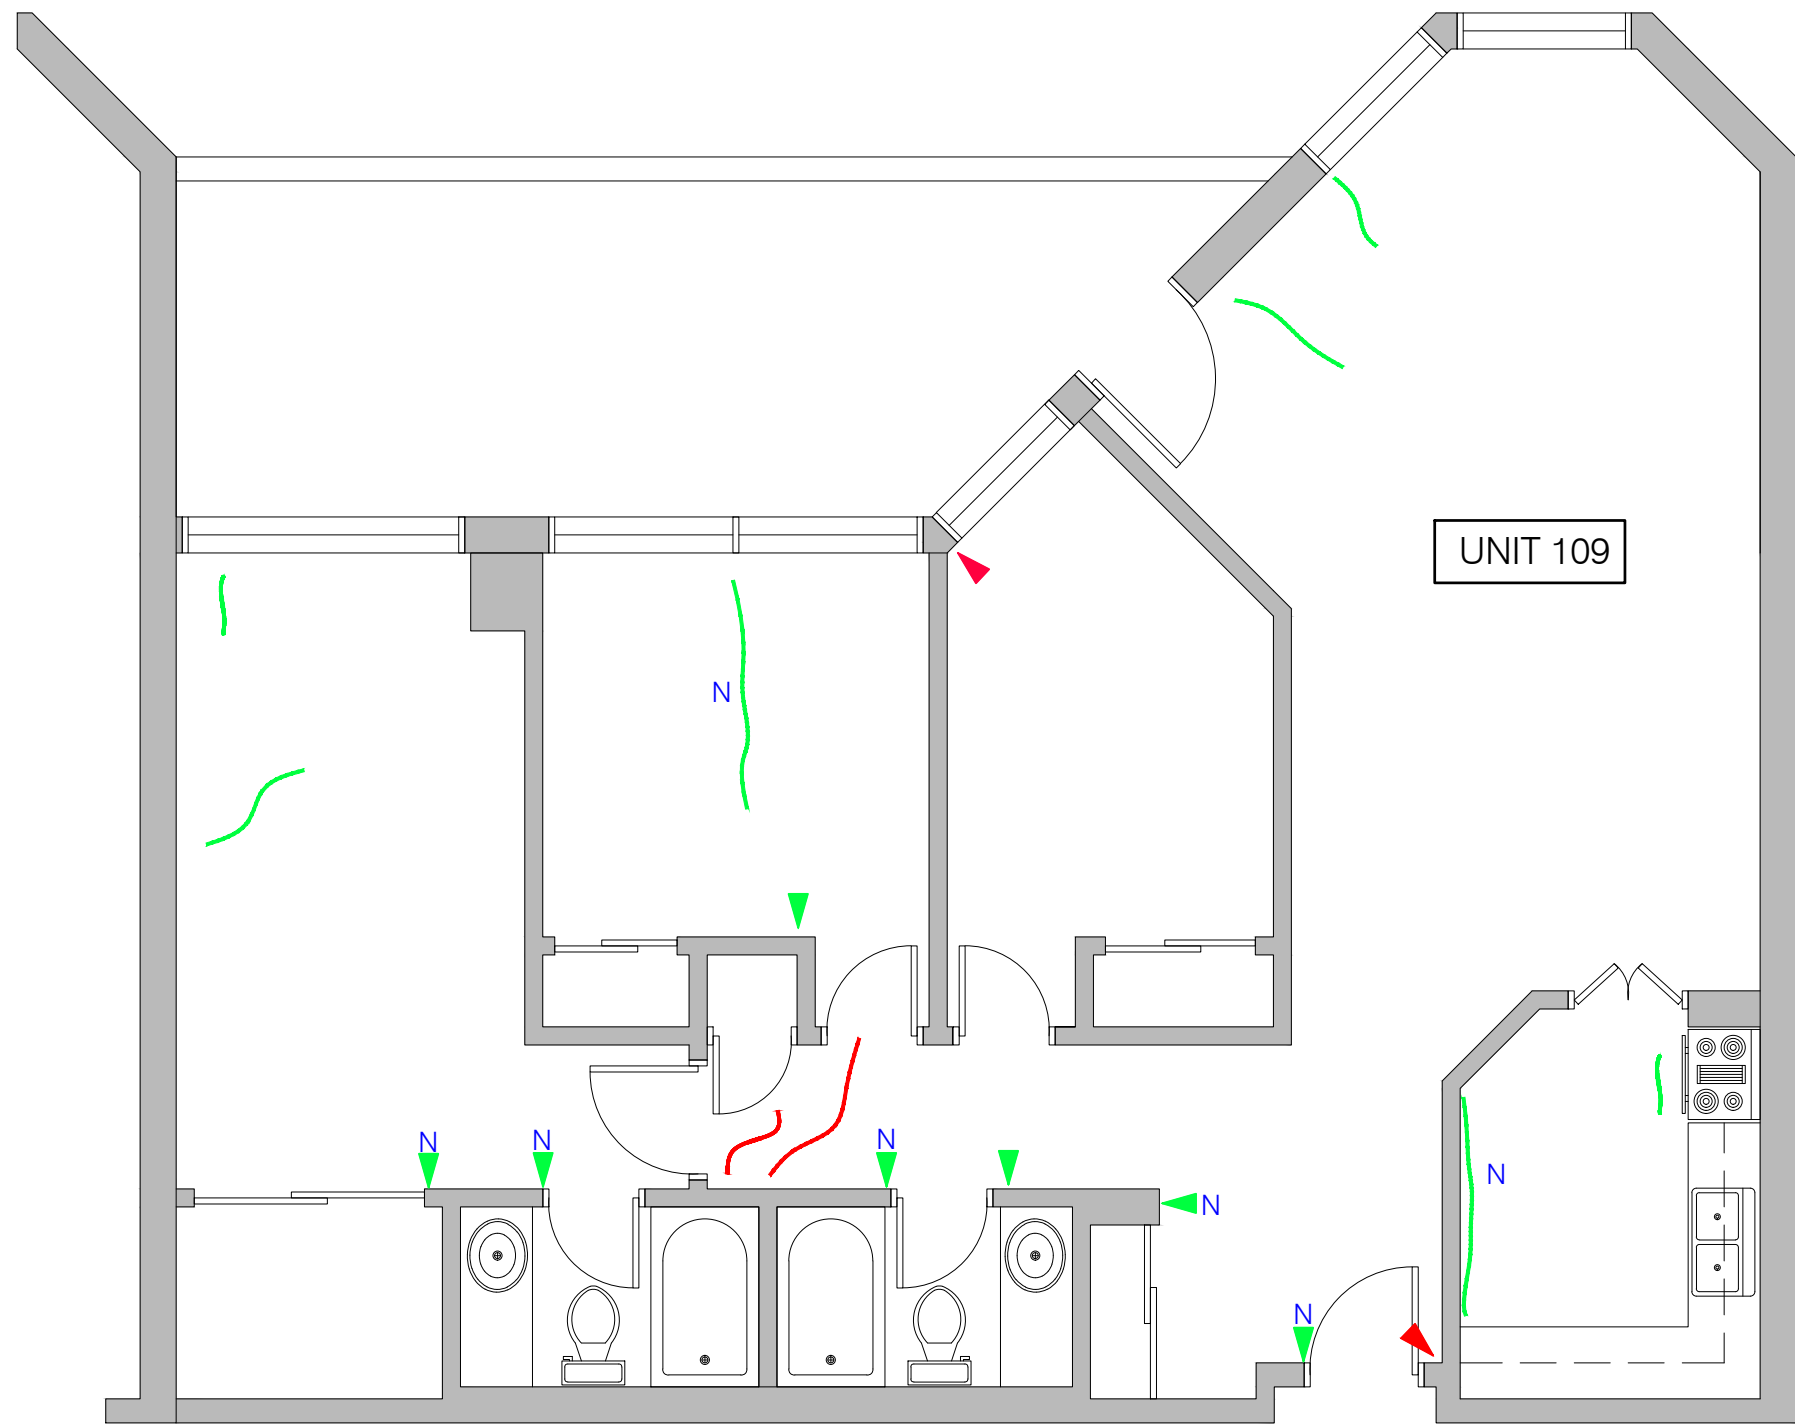

LEGEND

- HAIRLINE WALL CRACK (< 1mm WIDE)
- WALL CRACK 1mm WIDE OR GREATER
- CEILING CRACK (< 1mm)
- CEILING CRACK 1mm WIDE OR GREATER
- NEW OR EXPANDED CRACK IN 2020

| No. | DATE | REVISION | DRAWN |
|-----|------|----------|-------|
|-----|------|----------|-------|

| | |
|--|--|
| | |
|--|--|



KELLER
ENGINEERING
www.kellerengineering.com

PROJECT:

**CCC 145
DRYWALL CRACK
SURVEY**

151 Bay Street, Ottawa, ON

DRAWING:

**09 UNITS
FLOOR PLANS**

| | |
|----------------------|---------------------|
| DESIGNED BY: S.C. | CHECKED BY: J.T. |
|----------------------|---------------------|


| | | |
|-------------------|--------------------|-----------------------------|
| DRAWN BY: A.M. | SCALE: AS SHOWN | DRAWING No.: SK21 |
|-------------------|--------------------|-----------------------------|

| | |
|-------------------|-------------------|
| DATE: AUG 2020 | JOB No.: 20290 |
|-------------------|-------------------|


1

SK21

PLAN - UNIT 109
N.T.S.

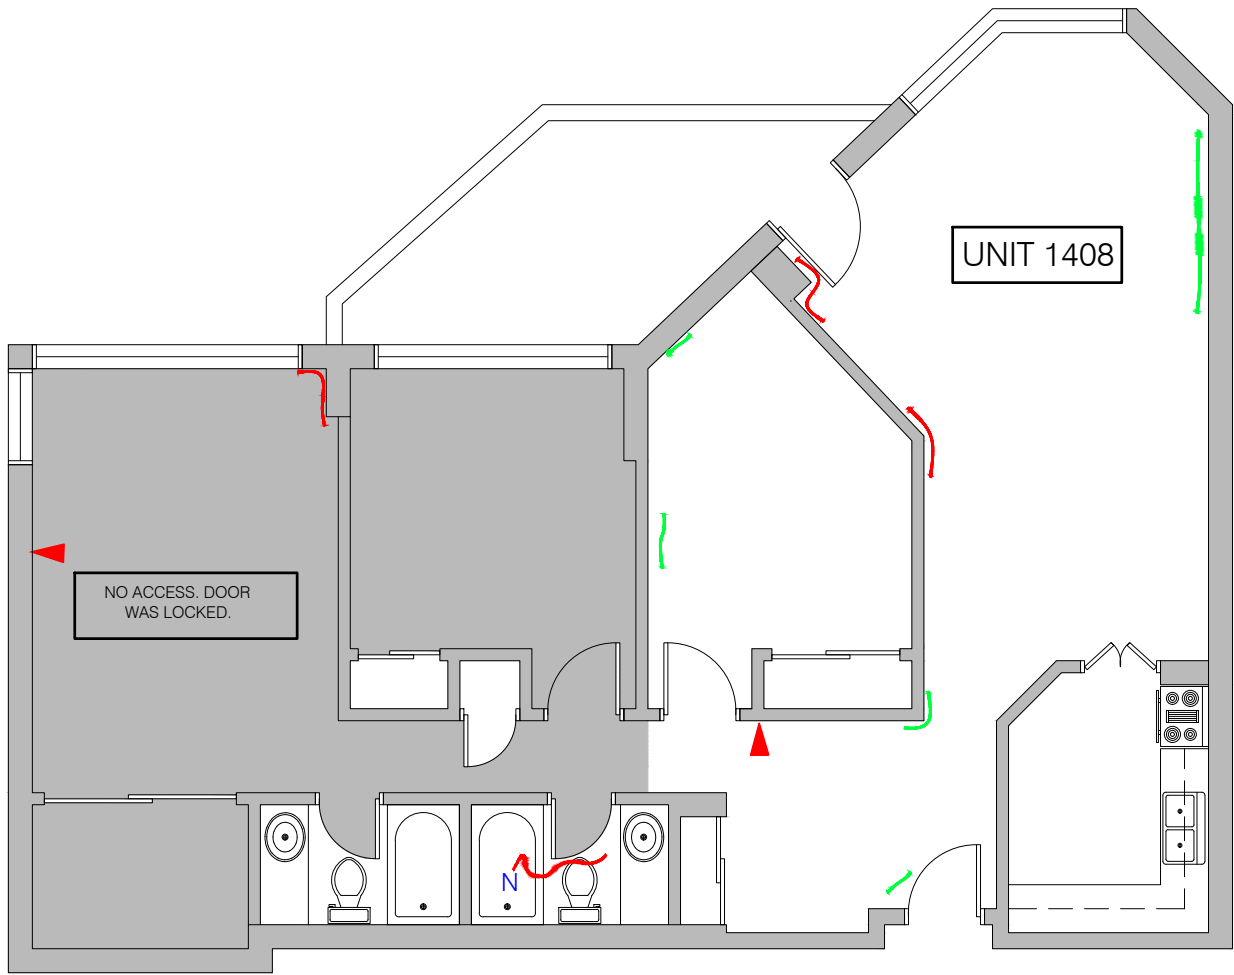

1 PLAN - UNIT 1408
SK22 N.T.S.

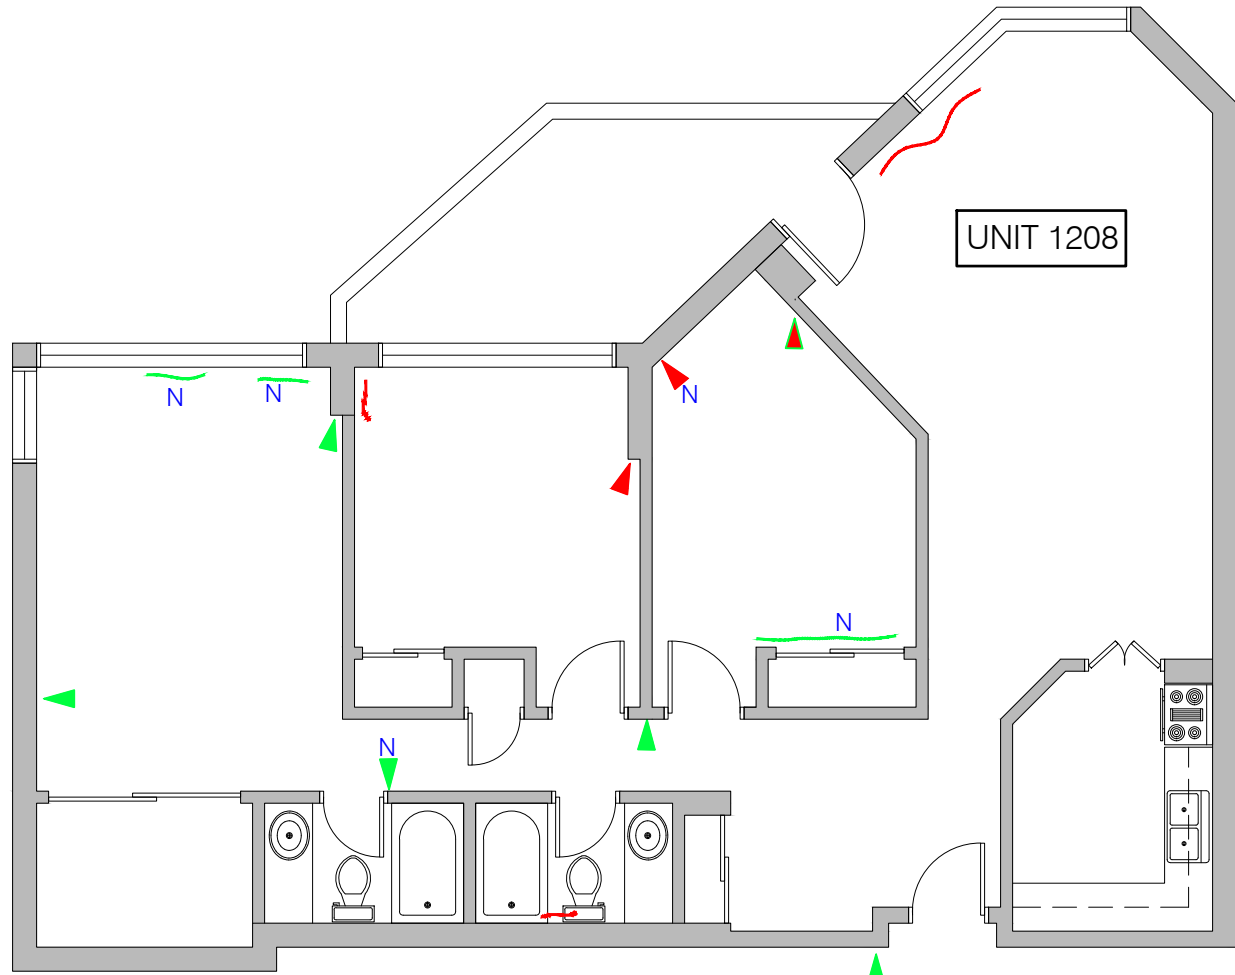

2 PLAN - UNIT 1208
SK22 N.T.S.

LEGEND

- HAIRLINE WALL CRACK (< 1mm WIDE)
- WALL CRACK 1mm WIDE OR GREATER
- CEILING CRACK (< 1mm)
- CEILING CRACK 1mm WIDE OR GREATER
- N NEW OR EXPANDED CRACK IN 2020

| No. | DATE | REVISION | DRAWN |
|-----|------|----------|-------|
|-----|------|----------|-------|


| | |
|--|--|
| | |
|--|--|

KELLER
ENGINEERING
www.kellerengineering.com


PROJECT:
**CCC 145
DRYWALL CRACK
SURVEY**
151 Bay Street, Ottawa, ON

DRAWING:
**08 UNITS
FLOOR PLANS**

| | | |
|----------------------|--------------------|-----------------------------|
| DESIGNED BY: S.C. | | CHECKED BY: J.T. |
| DRAWN BY: A.M. | SCALE: AS SHOWN | DRAWING No.: SK22 |
| DATE: AUG 2020 | JOB No.: 20290 | |

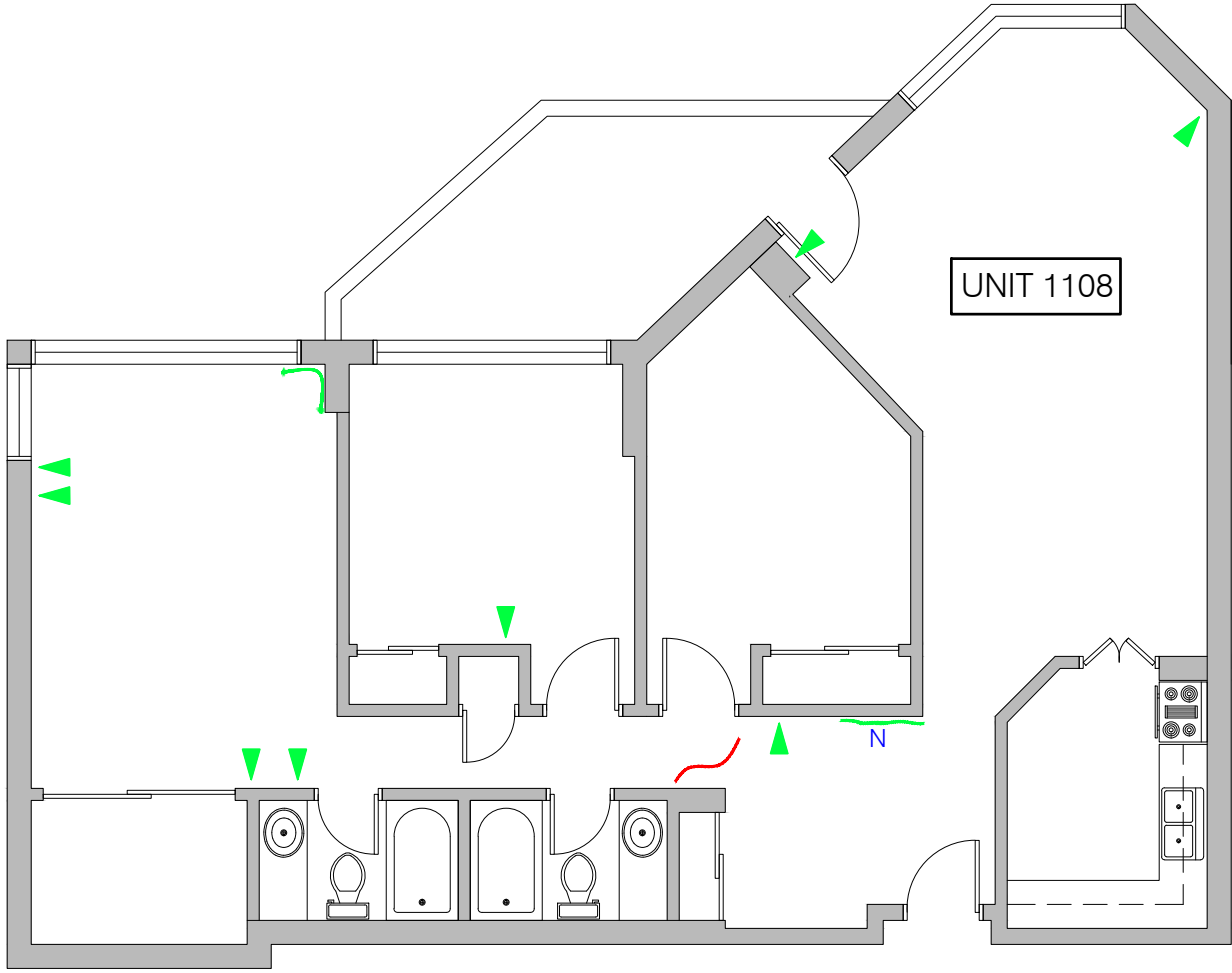


1 PLAN - UNIT 1108
SK23 N.T.S.

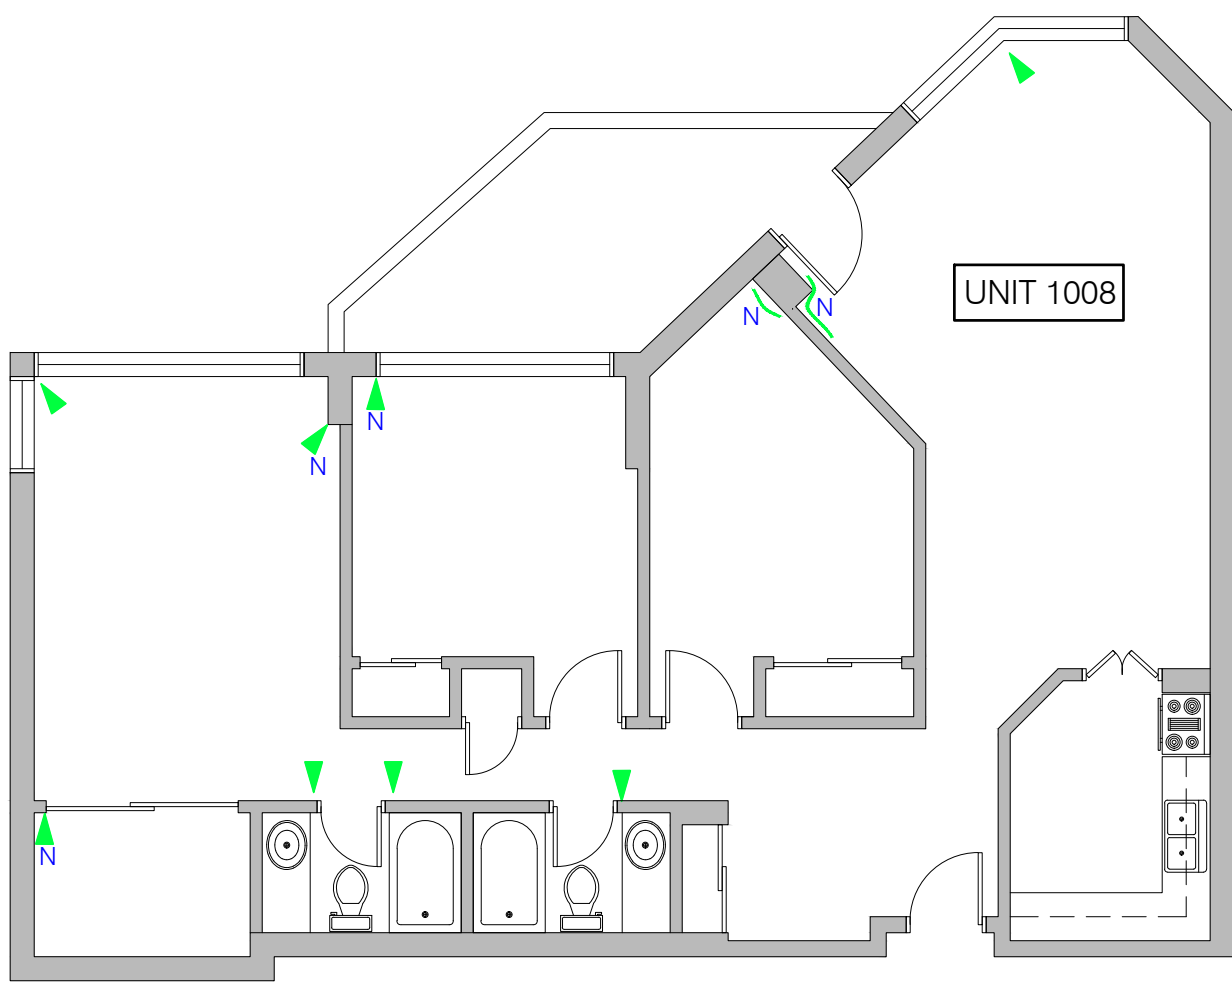


2 PLAN - UNIT 1008
SK23 N.T.S.

- LEGEND
- HAIRLINE WALL CRACK (< 1mm WIDE)
 - WALL CRACK 1mm WIDE OR GREATER
 - CEILING CRACK (< 1mm)
 - CEILING CRACK 1mm WIDE OR GREATER
 - N NEW OR EXPANDED CRACK IN 2020

| No. | DATE | REVISION | DRAWN |
|---|------|---------------------|-------|
| <div>KELLER ENGINEERING www.kellerengineering.com</div> | | | |
| PROJECT: CCC 145 DRYWALL CRACK SURVEY 151 Bay Street, Ottawa, ON | | | |
| DRAWING: 08 UNITS FLOOR PLANS | | | |
| DESIGNED BY: S.C. | | CHECKED BY: J.T. | |
| DRAWN BY: A.M. | | SCALE: AS SHOWN | |
| DATE: AUG 2020 | | JOB No.: 20290 | |
| SK23 | | | |

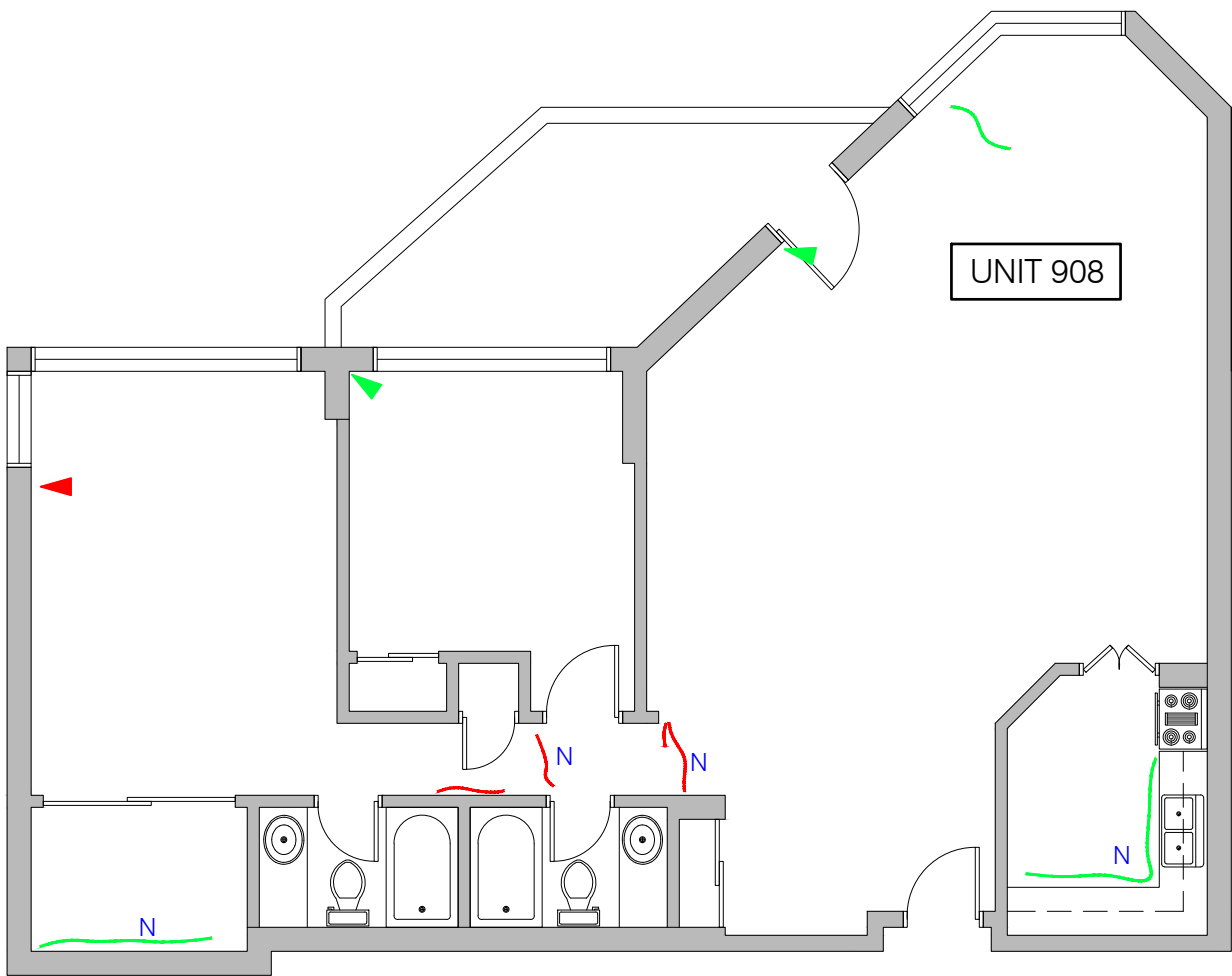



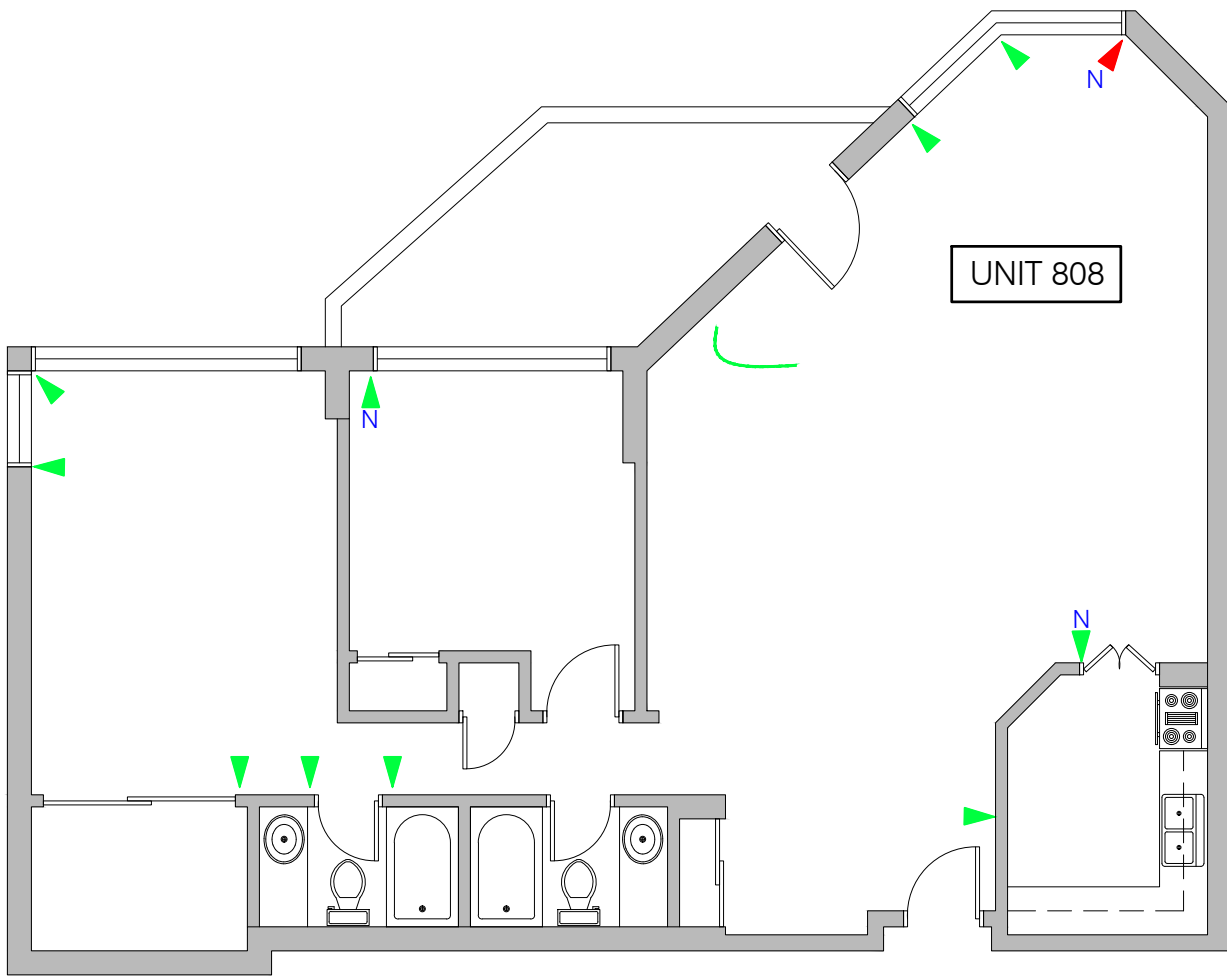


1 PLAN - UNIT 908
A24



2 PLAN - UNIT 808
A24

LEGEND

-  HAIRLINE WALL CRACK (< 1mm WIDE)
-  WALL CRACK 1mm WIDE OR GREATER
-  CEILING CRACK (< 1mm)
-  CEILING CRACK 1mm WIDE OR GREATER
-  NEW OR EXPANDED CRACK IN 2020

| No. | DATE | REVISION | DRAWN |
|-----|------|----------|-------|
|-----|------|----------|-------|

| | |
|--|--|
| | |
|--|--|

KELLER
ENGINEERING
www.kellerengineering.com

PROJECT:

**CCC 145
DRYWALL CRACK
SURVEY**

151 Bay Street, Ottawa, ON


DRAWING:

**08 UNITS
FLOOR PLANS**


| | |
|----------------------|---------------------|
| DESIGNED BY: S.C. | CHECKED BY: J.T. |
|----------------------|---------------------|

| | | |
|-------------------|--------------------|-----------------------------|
| DRAWN BY: A.M. | SCALE: AS SHOWN | DRAWING No.: SK24 |
|-------------------|--------------------|-----------------------------|

| | |
|-------------------|-------------------|
| DATE: AUG 2020 | JOB No.: 20290 |
|-------------------|-------------------|

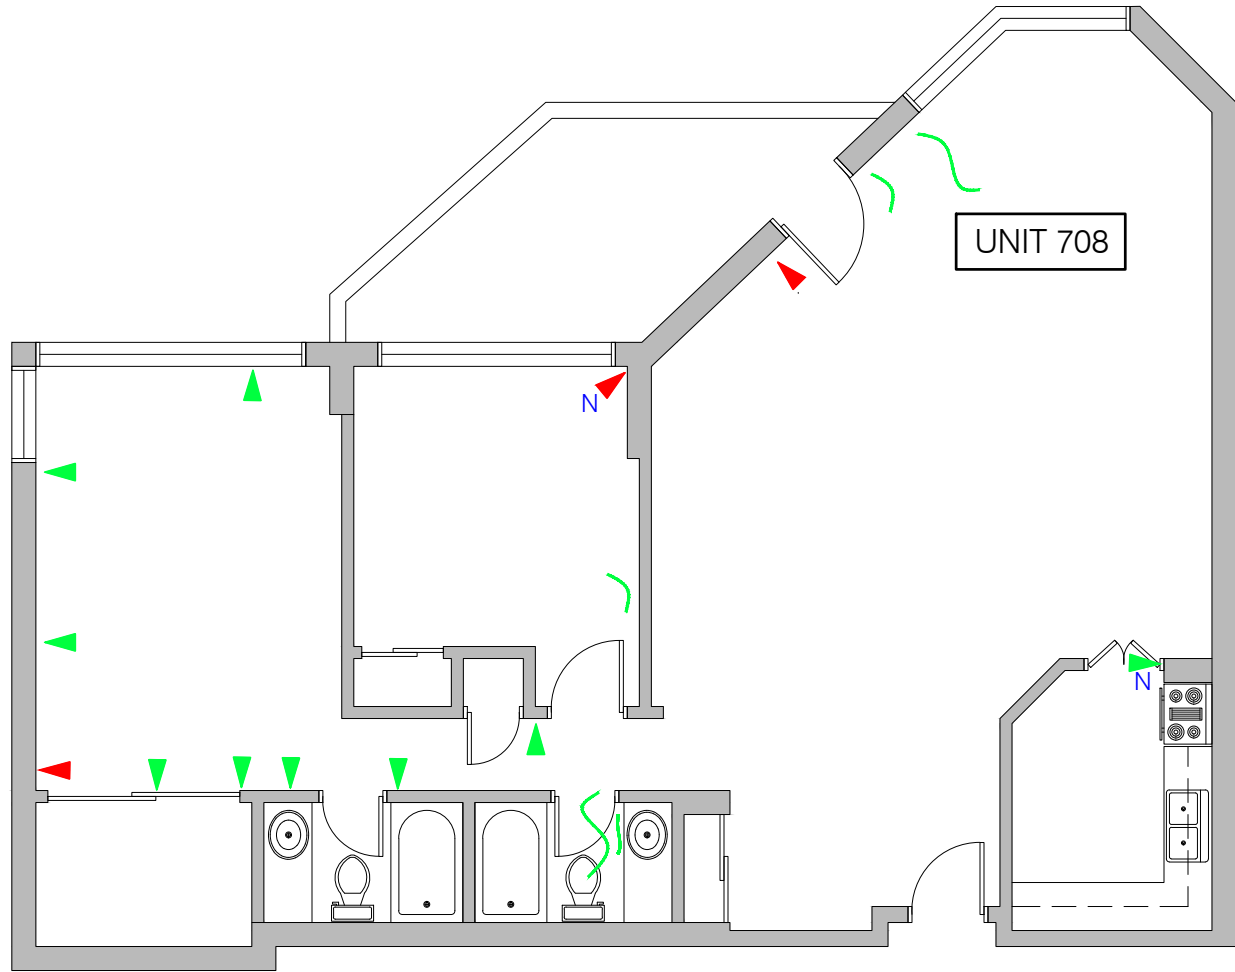

1 PLAN - UNIT 708
SK25 N.T.S.

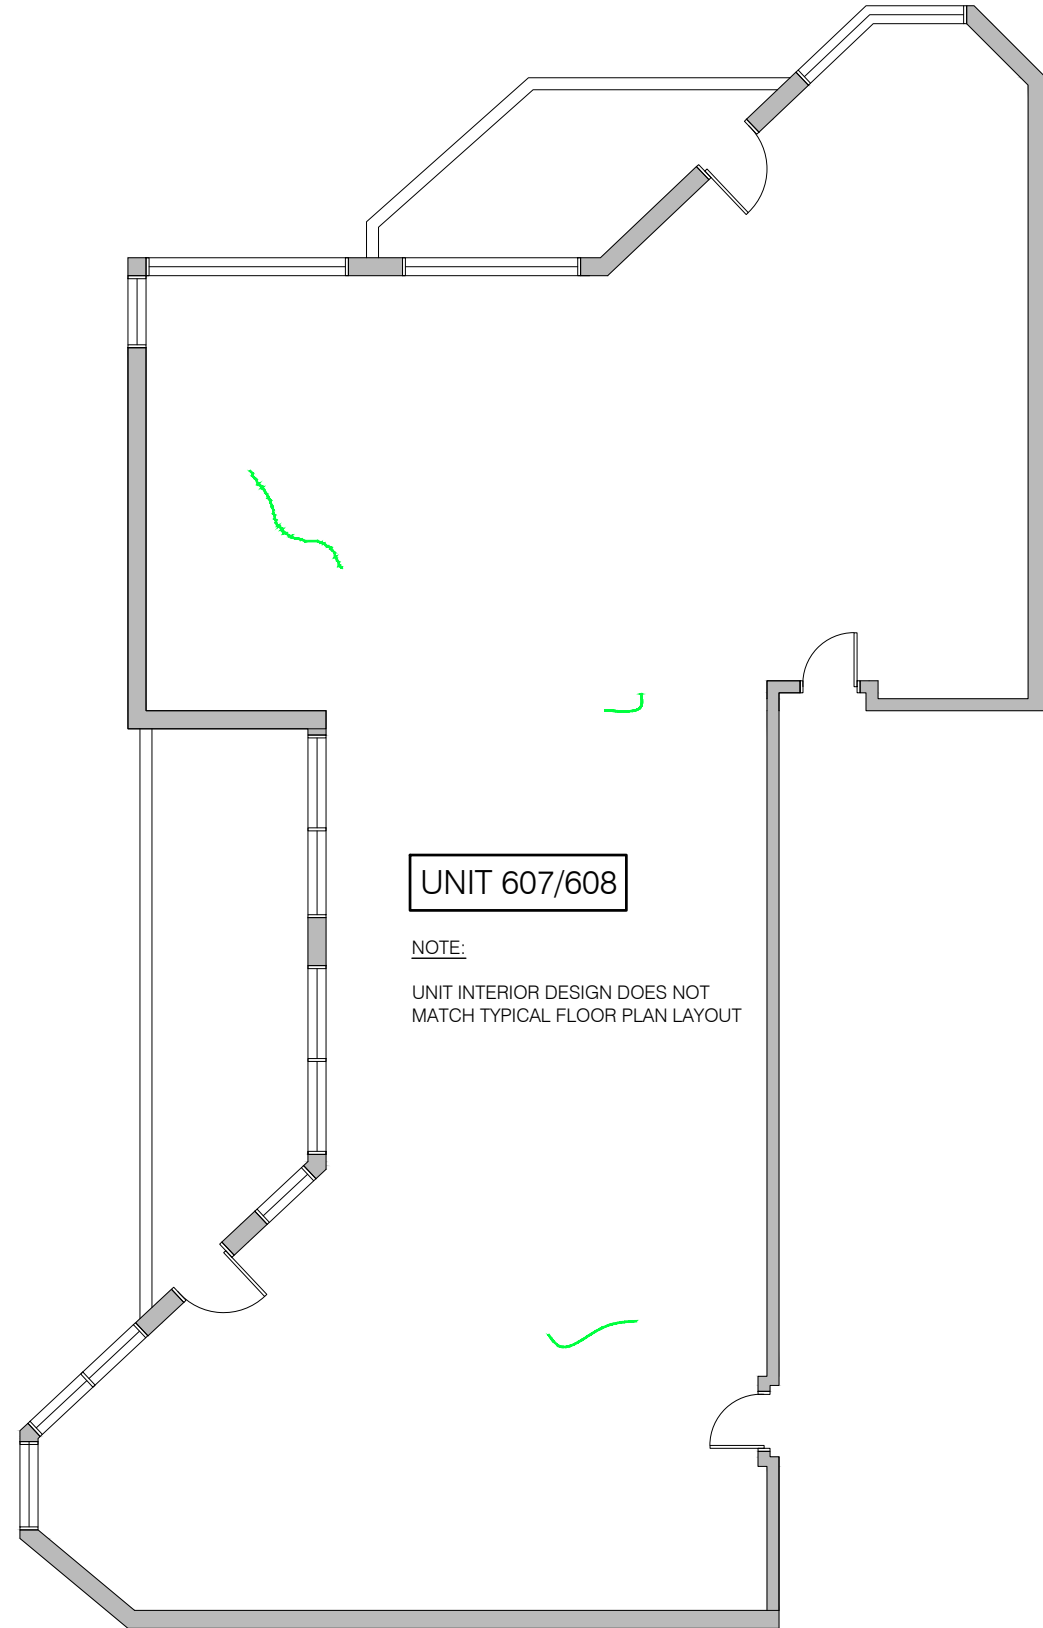

2 PLAN - UNIT 607 & 608
SK25 N.T.S.

LEGEND

- HAIRLINE WALL CRACK (< 1mm WIDE)
- WALL CRACK 1mm WIDE OR GREATER
- CEILING CRACK (< 1mm)
- CEILING CRACK 1mm WIDE OR GREATER
- N NEW OR EXPANDED CRACK IN 2020

| No. | DATE | REVISION | DRAWN |
|-----|------|----------|-------|
|-----|------|----------|-------|

| | |
|--|--|
| | |
|--|--|

KELLER
ENGINEERING
www.kellerengineering.com

PROJECT:


**CCC 145
DRYWALL CRACK
SURVEY**

151 Bay Street, Ottawa, ON


DRAWING:

**08 UNITS
FLOOR PLANS**

| | | |
|----------------------|--------------------|-----------------------------|
| DESIGNED BY: S.C. | | CHECKED BY: J.T. |
| DRAWN BY: A.M. | SCALE: AS SHOWN | DRAWING No.: SK25 |
| DATE: AUG 2020 | JOB No.: 20290 | |

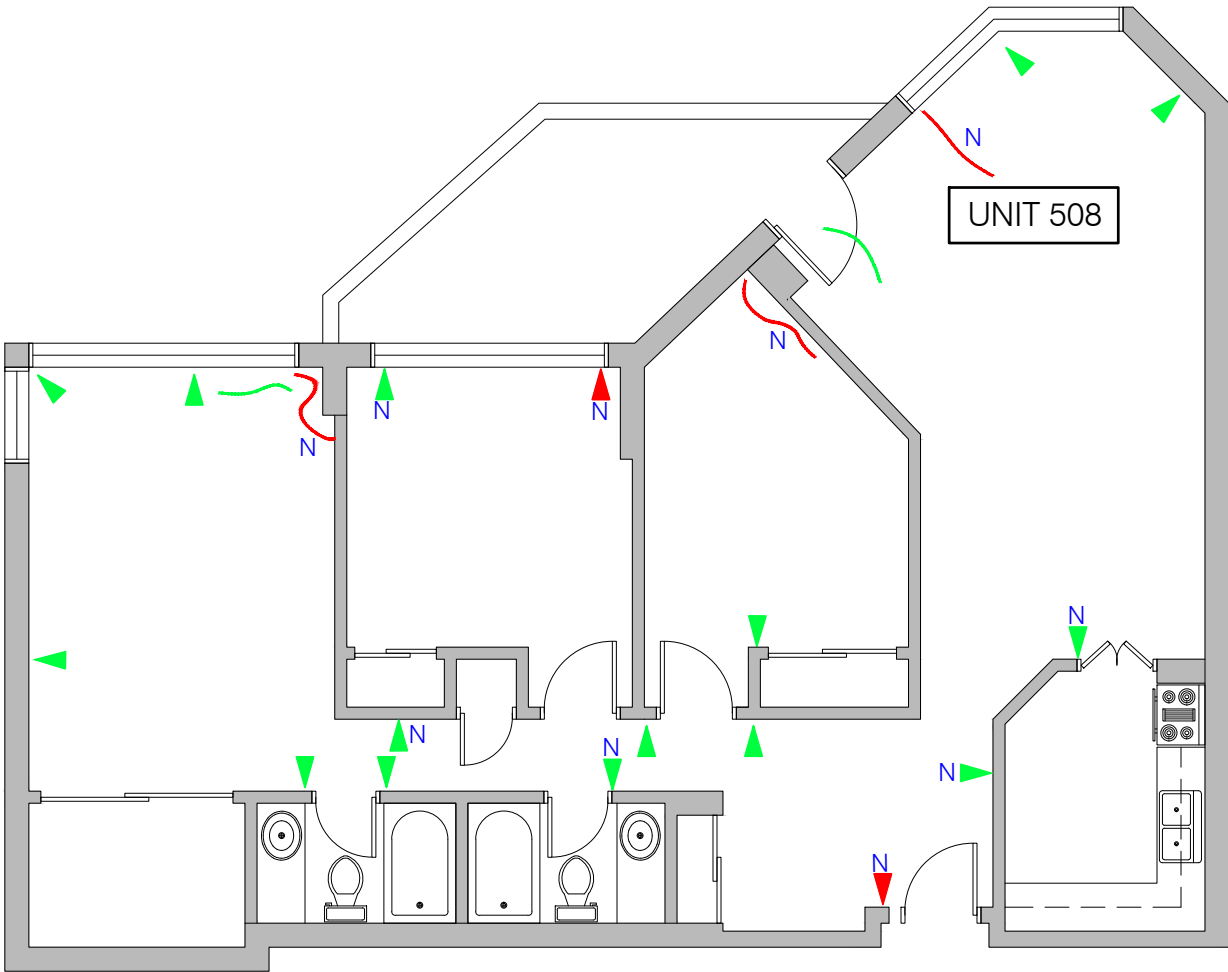

1 PLAN - UNIT 508
SK26 N.T.S.

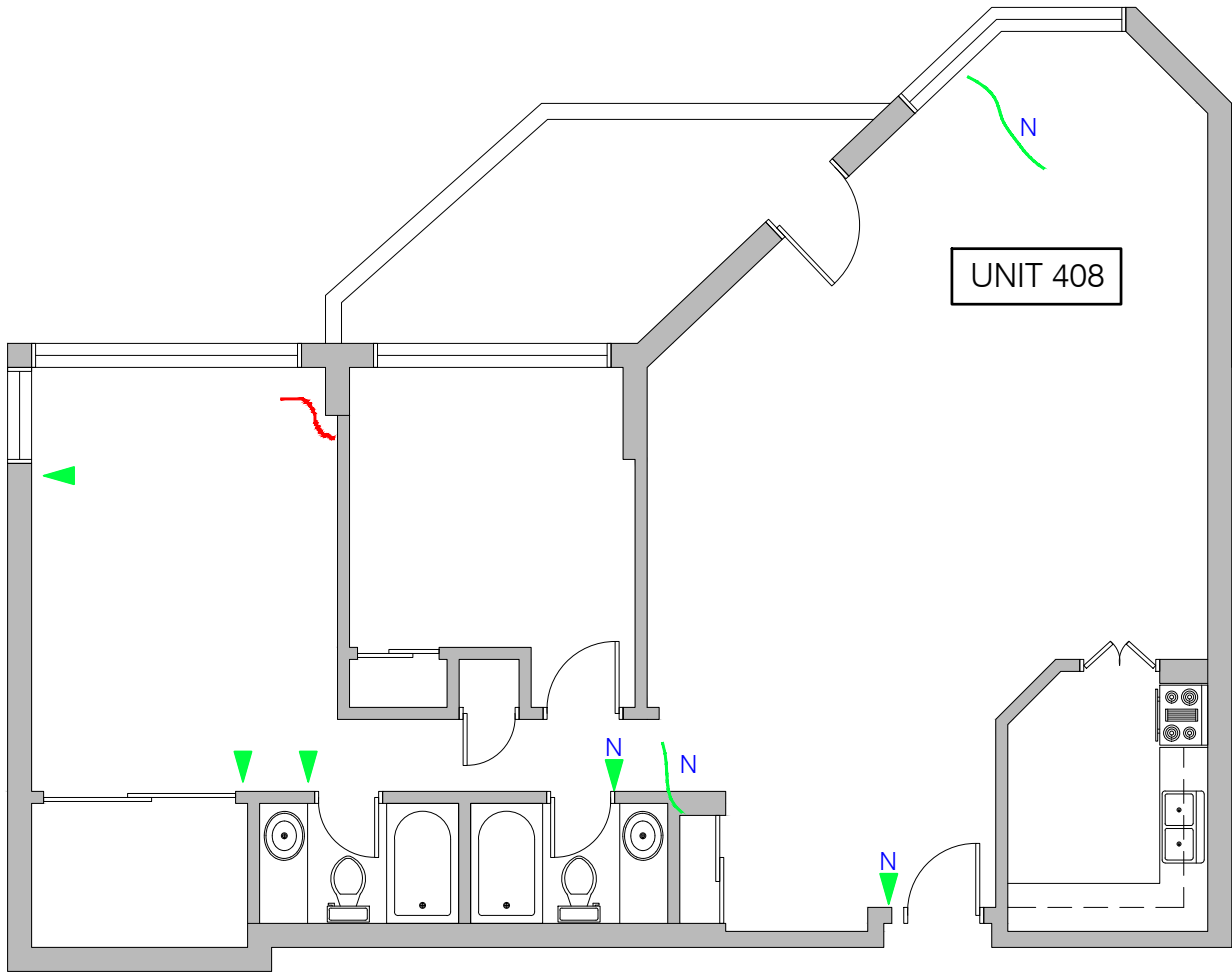

2 PLAN - UNIT 408
SK26 N.T.S.

LEGEND

- HAIRLINE WALL CRACK (< 1mm WIDE)
- WALL CRACK 1mm WIDE OR GREATER
- CEILING CRACK (< 1mm)
- CEILING CRACK 1mm WIDE OR GREATER
- N NEW OR EXPANDED CRACK IN 2020

| No. | DATE | REVISION | DRAWN |
|-----|------|----------|-------|
|-----|------|----------|-------|


| | |
|--|--|
| | |
|--|--|

KELLER
ENGINEERING
www.kellerengineering.com


PROJECT:
**CCC 145
DRYWALL CRACK
SURVEY**
151 Bay Street, Ottawa, ON

DRAWING:
**08 UNITS
FLOOR PLANS**

| | | | |
|----------------------|--|---------------------|-----------------------------|
| DESIGNED BY: S.C. | | CHECKED BY: J.T. | |
| DRAWN BY: A.M. | | SCALE: AS SHOWN | DRAWING No.: SK26 |
| DATE: AUG 2020 | | JOB No.: 20290 | |

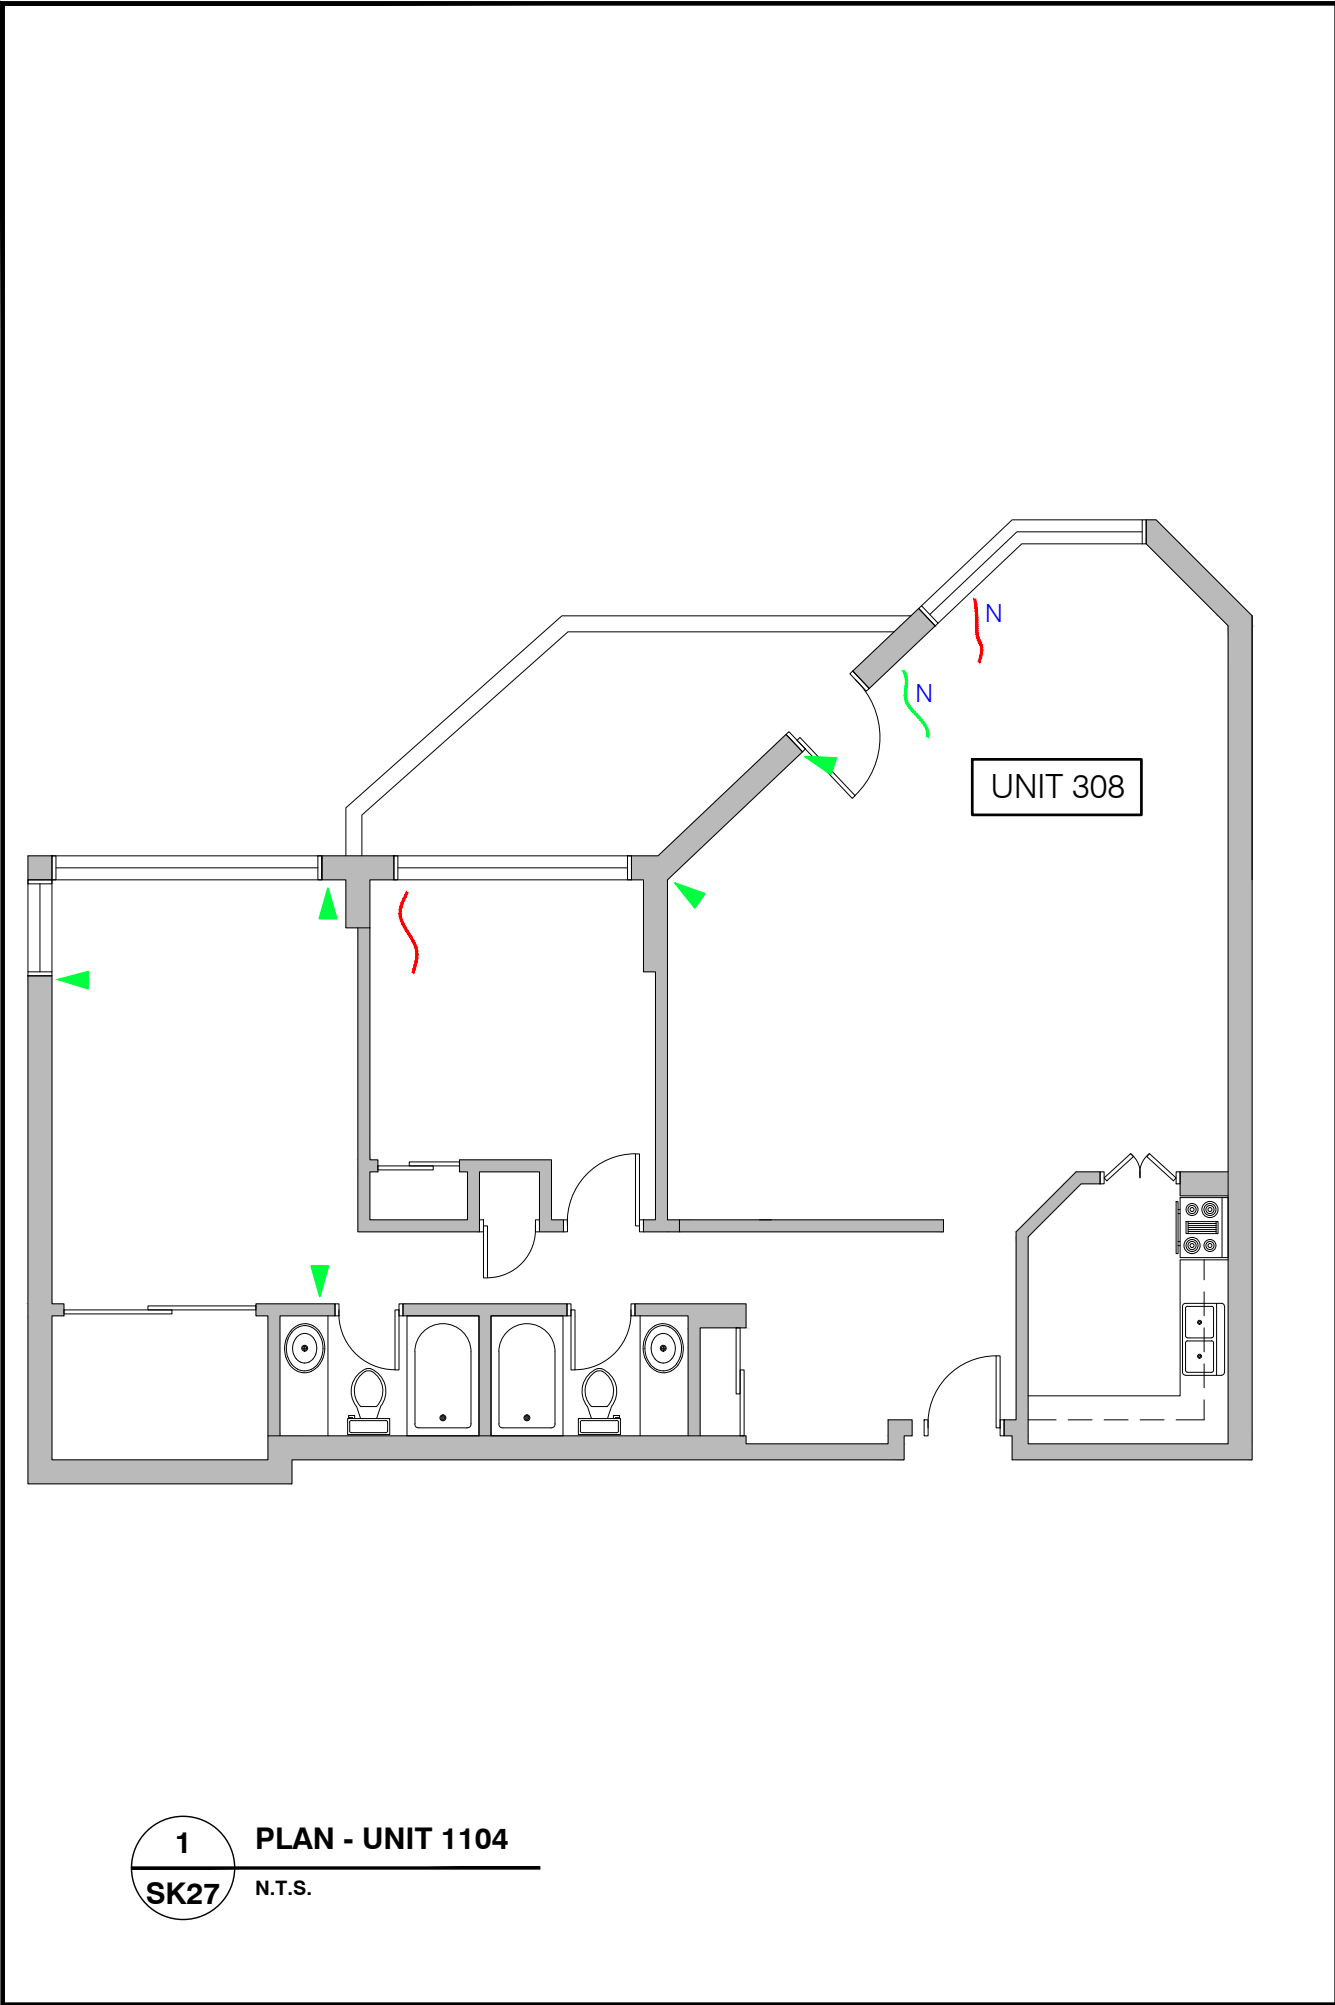

1 PLAN - UNIT 1104
SK27 N.T.S.

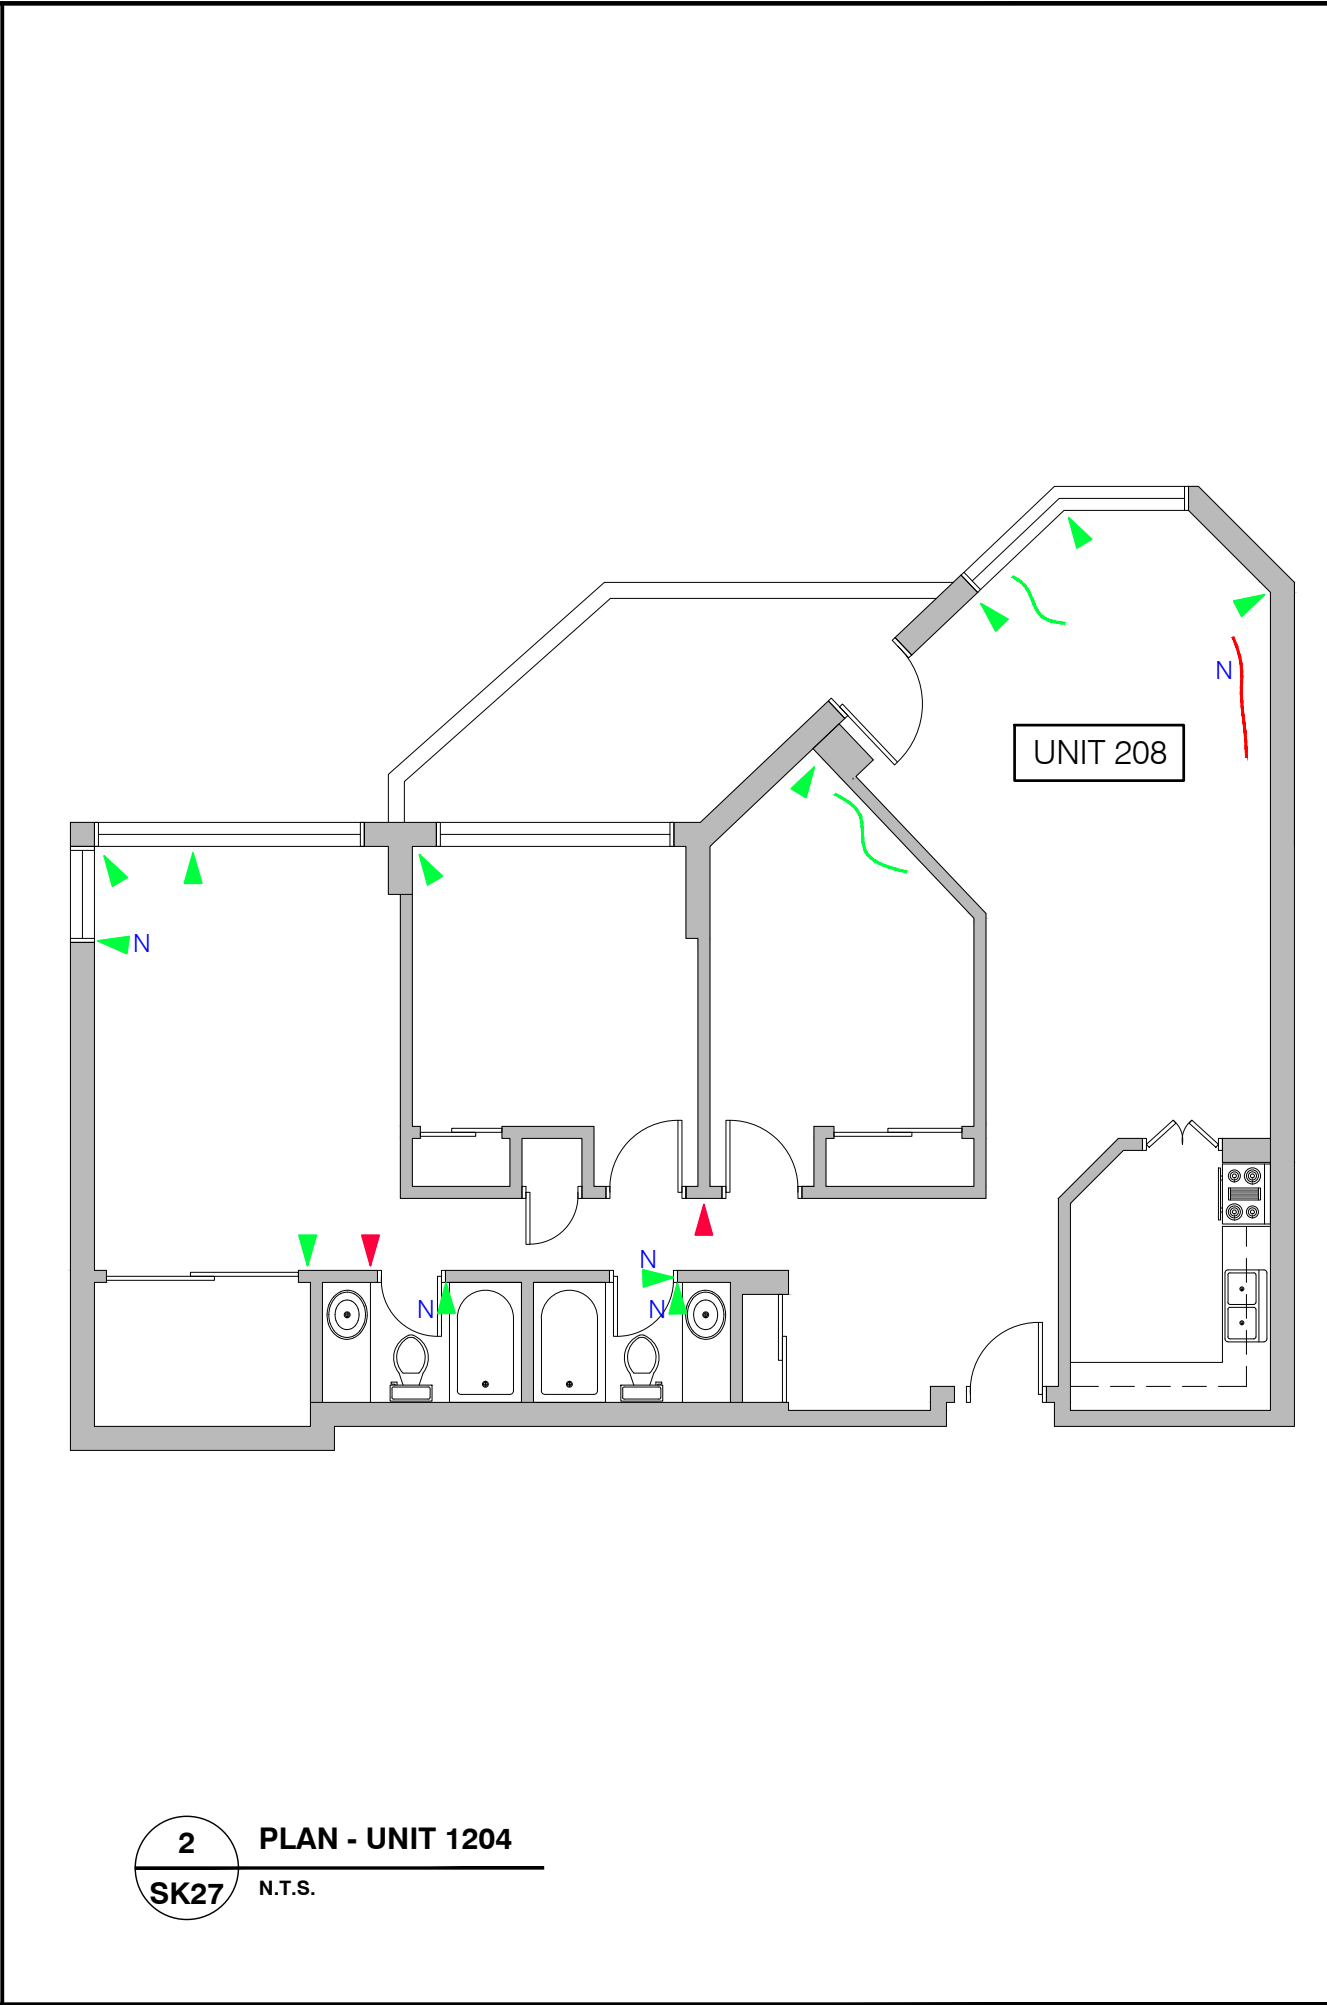

2 PLAN - UNIT 1204
SK27 N.T.S.

- LEGEND
- HAIRLINE WALL CRACK (< 1mm WIDE)
 - WALL CRACK 1mm WIDE OR GREATER
 - CEILING CRACK (< 1mm)
 - CEILING CRACK 1mm WIDE OR GREATER
 - N NEW OR EXPANDED CRACK IN 2020

| No. | DATE | REVISION | DRAWN |
|-----|------|----------|-------|
|-----|------|----------|-------|

| | |
|--|--|
| | |
|--|--|

KELLER
ENGINEERING
www.kellerengineering.com

PROJECT:


**CCC 145
DRYWALL CRACK
SURVEY**

151 Bay Street, Ottawa, ON

DRAWING:

**08 UNITS
FLOOR PLANS**

| | | |
|----------------------|--------------------|-----------------------------|
| DESIGNED BY: S.C. | | CHECKED BY: J.T. |
| DRAWN BY: A.M. | SCALE: AS SHOWN | DRAWING No.: SK27 |
| DATE: AUG 2020 | JOB No.: 20290 | |

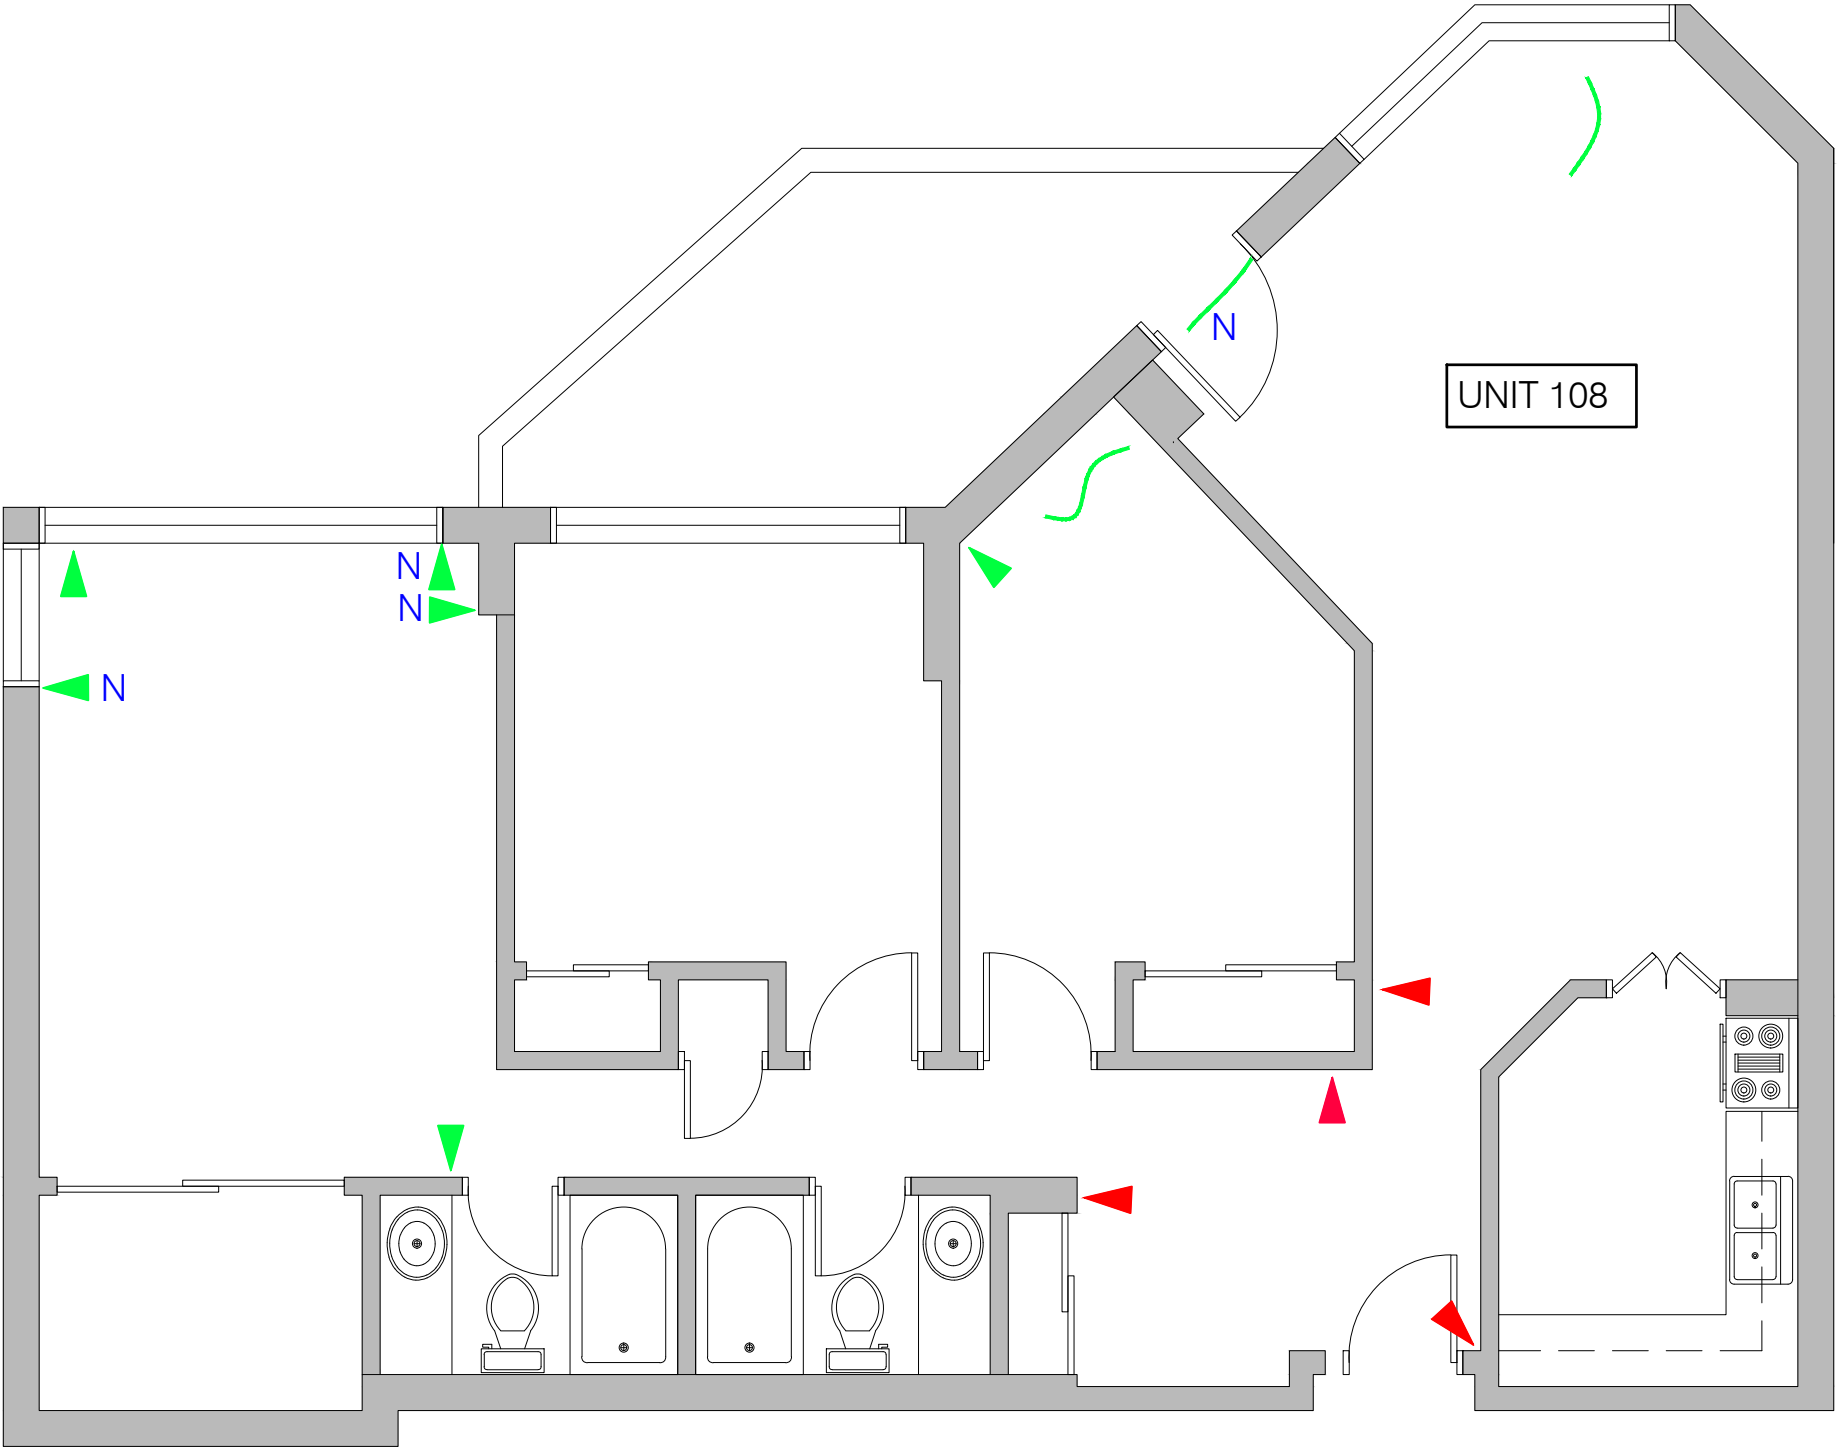

LEGEND

- HAIRLINE WALL CRACK (< 1mm WIDE)
- WALL CRACK 1mm WIDE OR GREATER
- CEILING CRACK (< 1mm)
- CEILING CRACK 1mm WIDE OR GREATER
- NEW OR EXPANDED CRACK IN 2020

| No. | DATE | REVISION | DRAWN |
|-----|------|----------|-------|
|-----|------|----------|-------|

| | |
|--|--|
| | |
|--|--|



KELLER
ENGINEERING
www.kellerengineering.com

PROJECT:


**CCC 145
DRYWALL CRACK
SURVEY**

151 Bay Street, Ottawa, ON


DRAWING:

**08 UNITS
FLOOR PLANS**

| | | |
|----------------------|--------------------|-----------------------------|
| DESIGNED BY: S.C. | | CHECKED BY: J.T. |
| DRAWN BY: A.M. | SCALE: AS SHOWN | DRAWING No.: SK28 |
| DATE: AUG 2020 | JOB No.: 20290 | |

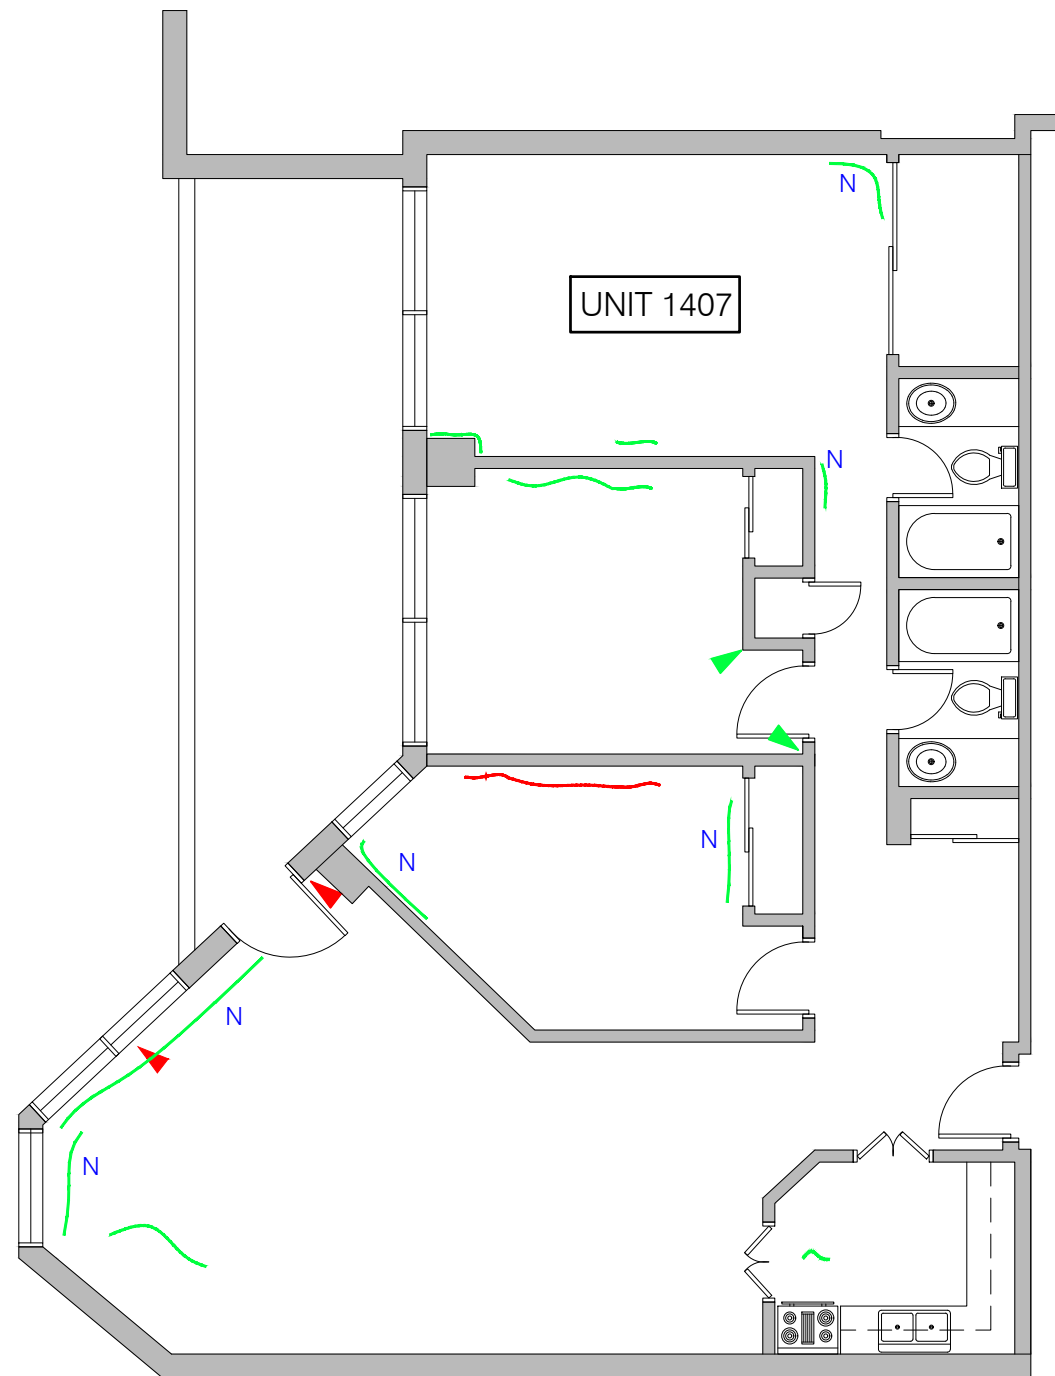

1 PLAN - UNIT 1407
SK29 N.T.S.

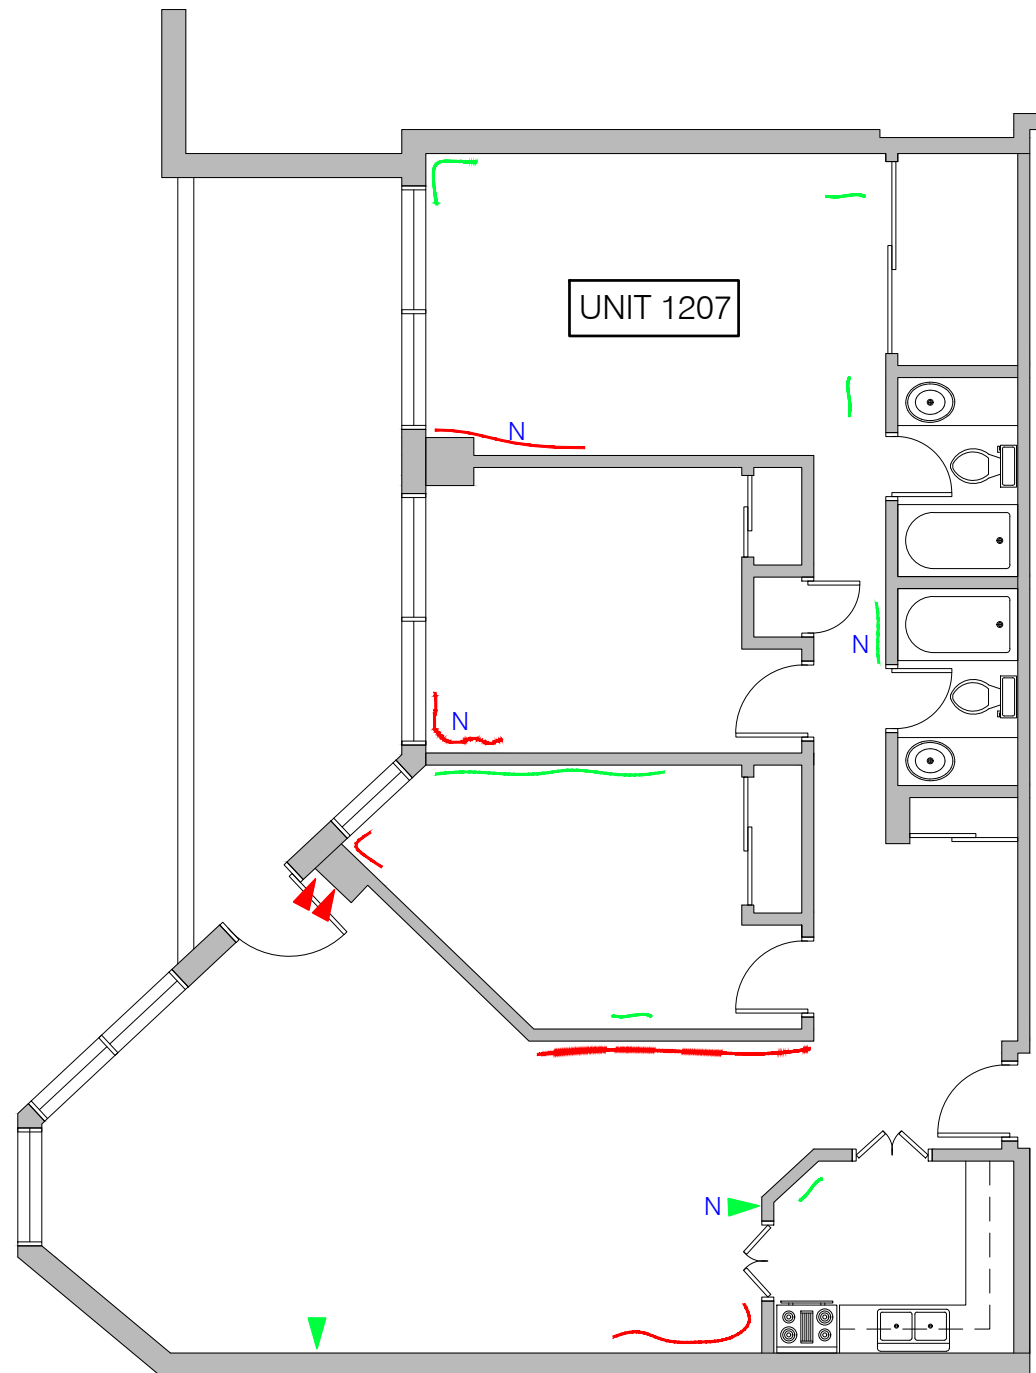


2 PLAN - UNIT 1207
SK29 N.T.S.


LEGEND

- HAIRLINE WALL CRACK (< 1mm WIDE)
- WALL CRACK 1mm WIDE OR GREATER
- CEILING CRACK (< 1mm)
- CEILING CRACK 1mm WIDE OR GREATER
- N NEW OR EXPANDED CRACK IN 2020

| No. | DATE | REVISION | DRAWN |
|---|------|-----------------------------|-------|
| | | | |
| | | | |
| <div><div><div>KELLER</div><div>ENGINEERING</div><div>www.kellerengineering.com</div></div><div><div></div><div></div><div></div></div></div> | | | |
| PROJECT: <div><div>CCC 145</div><div>DRYWALL CRACK</div><div>SURVEY</div><div>151 Bay Street, Ottawa, ON</div></div> | | | |
| DRAWING: <div><div>07 UNITS</div><div>FLOOR PLANS</div></div> | | | |
| DESIGNED BY: <div>S.C.</div> | | CHECKED BY: <div>J.T.</div> | |
| DRAWN BY: <div>A.M.</div> | | SCALE: <div>AS SHOWN</div> | |
| DATE: <div>AUG 2020</div> | | JOB No.: <div>20290</div> | |
| DRAWING No.: <div>SK29</div> | | | |

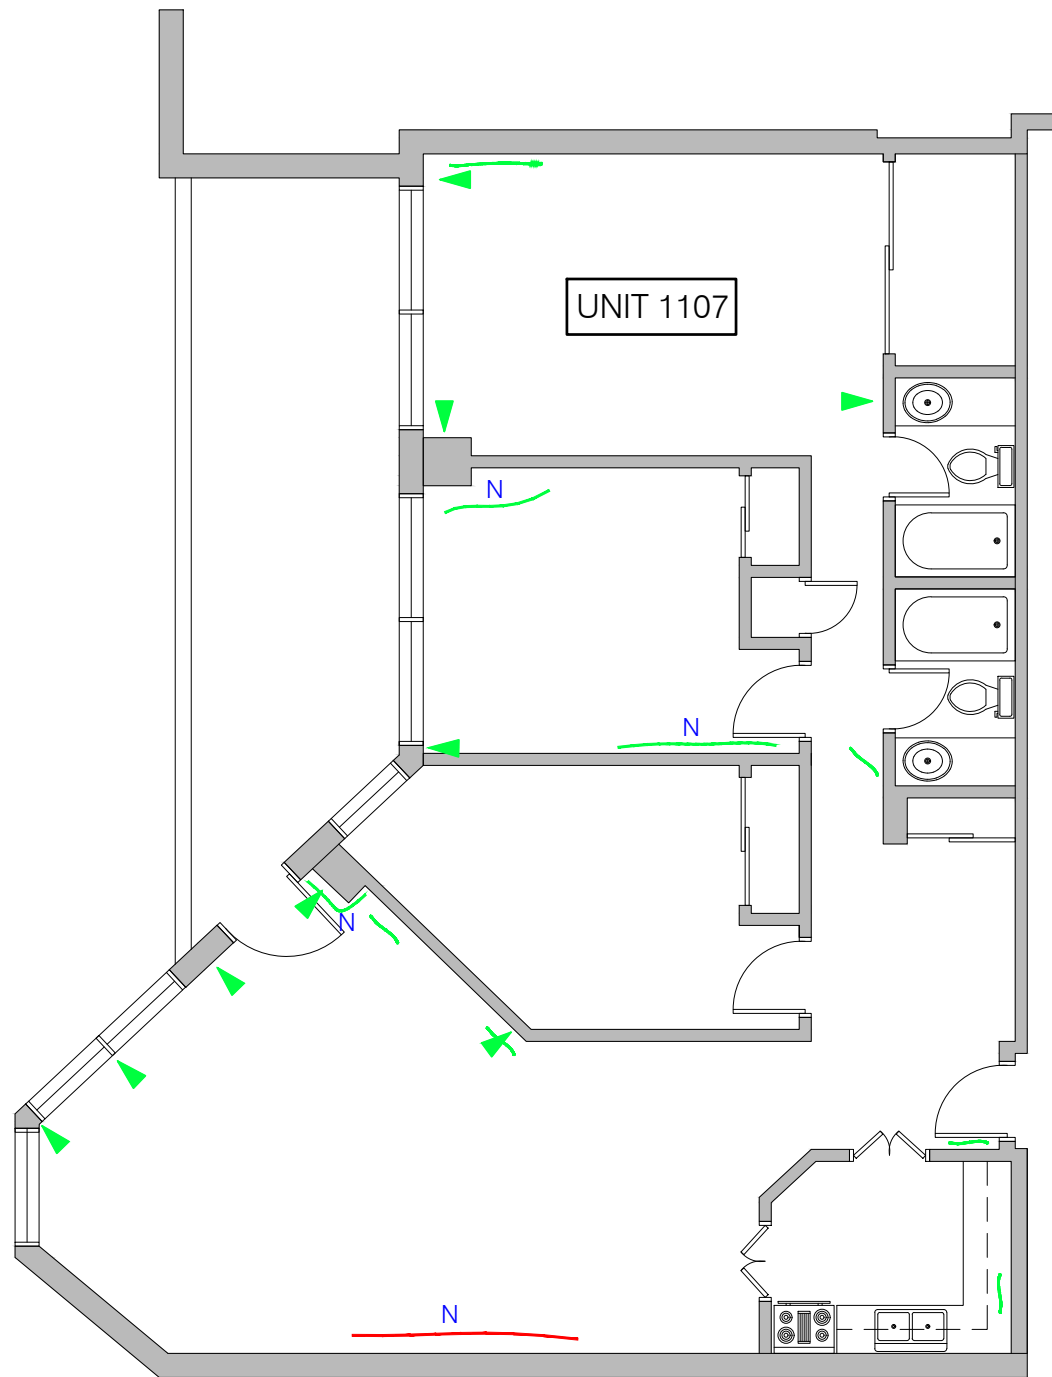



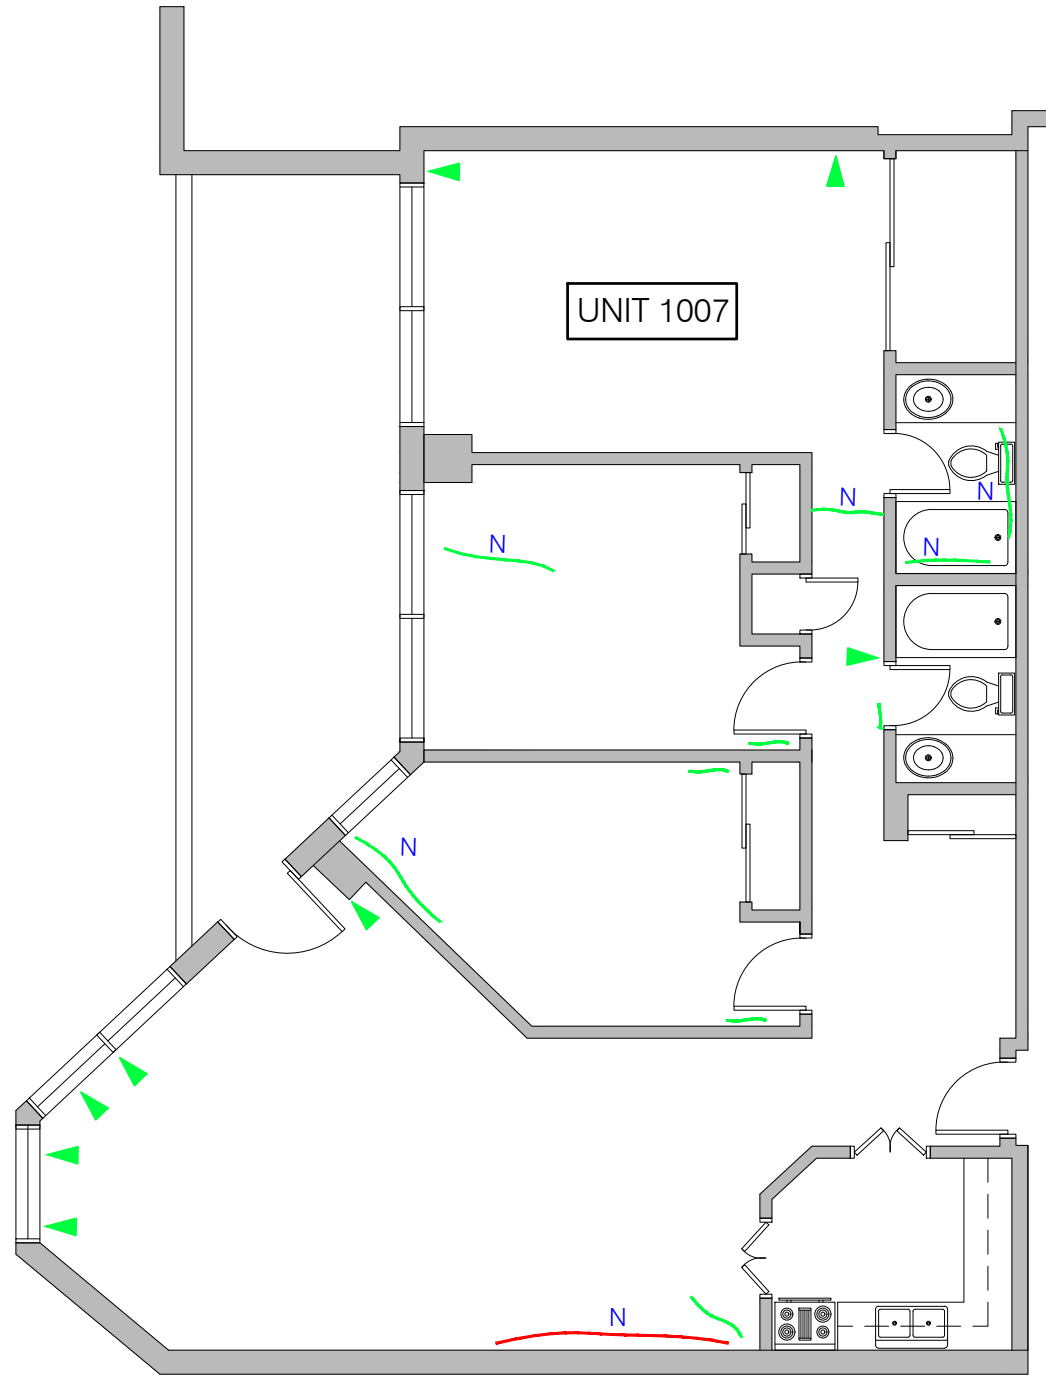


1 PLAN - UNIT 304
SK30 N.T.S.



2 PLAN - UNIT 404
SK30 N.T.S.

LEGEND

-  HAIRLINE WALL CRACK (< 1mm WIDE)
-  WALL CRACK 1mm WIDE OR GREATER
-  CEILING CRACK (< 1mm)
-  CEILING CRACK 1mm WIDE OR GREATER
-  NEW OR EXPANDED CRACK IN 2020

| No. | DATE | REVISION | DRAWN |
|-----|------|----------|-------|
|-----|------|----------|-------|

| | |
|--|--|
| | |
|--|--|

KELLER
ENGINEERING
www.kellerengineering.com






PROJECT:
**CCC 145
DRYWALL CRACK
SURVEY**
151 Bay Street, Ottawa, ON

DRAWING:
**07 UNITS
FLOOR PLANS**

| | | |
|----------------------|--------------------|-----------------------------|
| DESIGNED BY: S.C. | | CHECKED BY: J.T. |
| DRAWN BY: A.M. | SCALE: AS SHOWN | DRAWING No.: SK30 |
| DATE: AUG 2020 | JOB No.: 20290 | |



LEGEND

- | | |
|---|---|
|  | HAIRLINE WALL CRACK ($< 1\text{mm}$ WIDE) |
|  | WALL CRACK 1mm WIDE OR GREATER |
|  | CEILING CRACK ($< 1\text{mm}$) |
|  | CEILING CRACK 1mm WIDE OR GREATER |
|  | NEW OR EXPANDED CRACK IN 2020 |

| | | | |
|-----|------|----------|-------|
| No. | DATE | REVISION | DRAWN |
|-----|------|----------|-------|

| | |
|--|--|
| | |
| | |

KELLER
ENGINEERING
www.kellerengineering.com

PROJECT:

CCC 145 DRYWALL CRACK SURVEY

151 Bay Street, Ottawa, ON

DRAWING:


07 UNITS FLOOR PLANS

| | |
|----------------------|---------------------|
| DESIGNED BY: S.C. | CHECKED BY: J.T. |
|----------------------|---------------------|


| | | |
|-------------------|--------------------|----------------------|
| DRAWN BY: A.M. | SCALE: AS SHOWN | DRAWING No.: 0150 |
|-------------------|--------------------|----------------------|

| | | |
|-------------------|-------------------|-------------|
| DATE: AUG 2020 | JOB No.: 20290 | SK31 |
| | | |

SK31

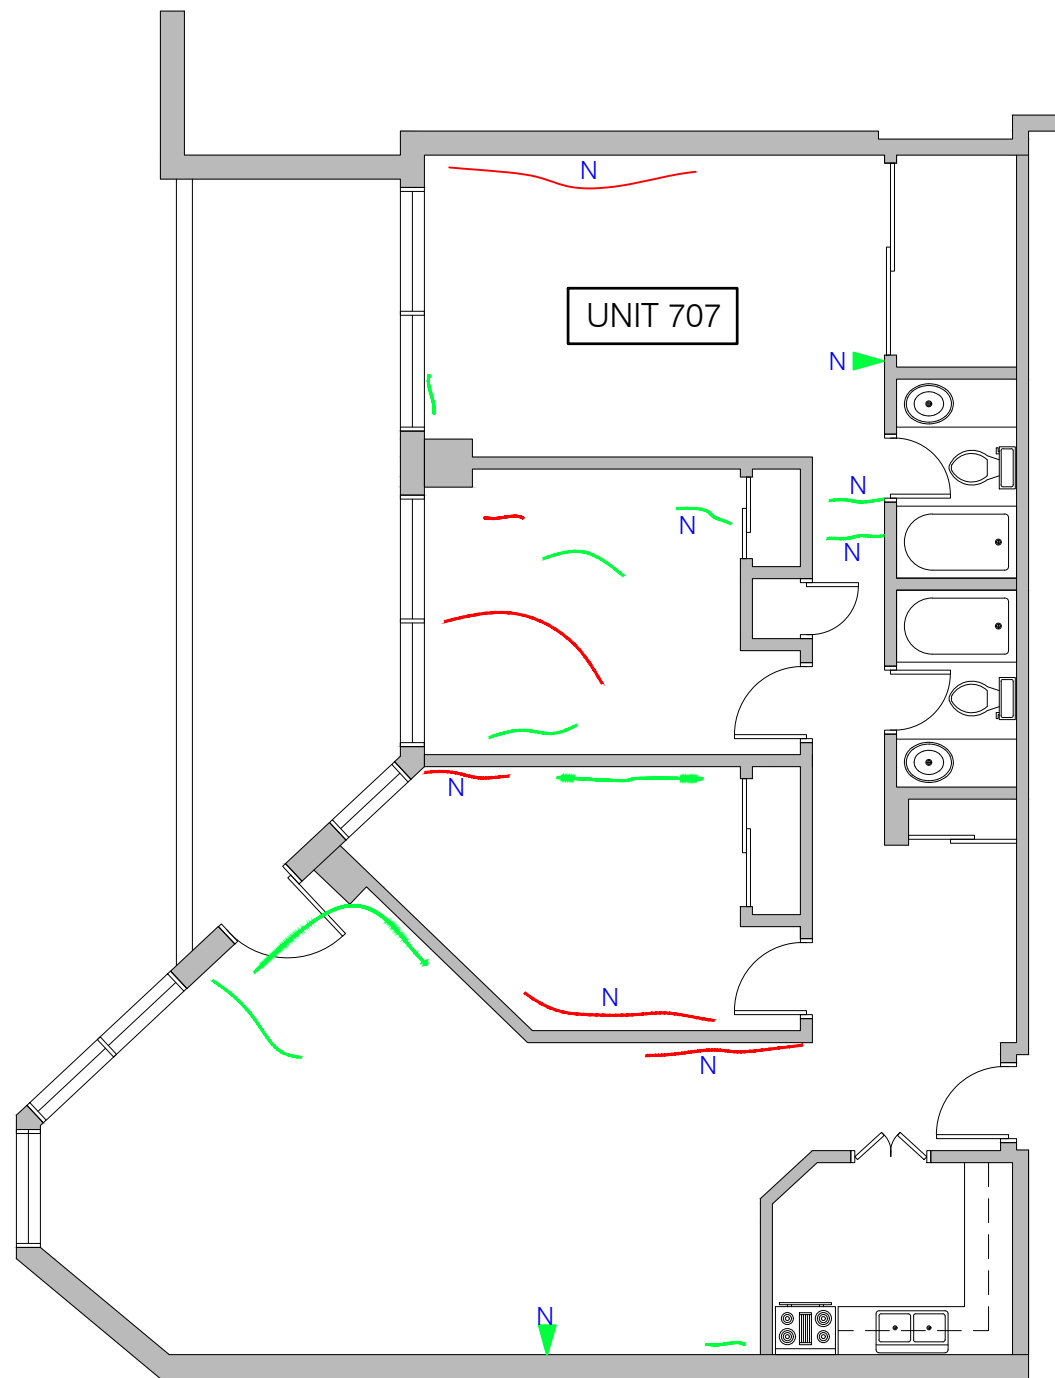

1 PLAN - UNIT 707
SK32 N.T.S.

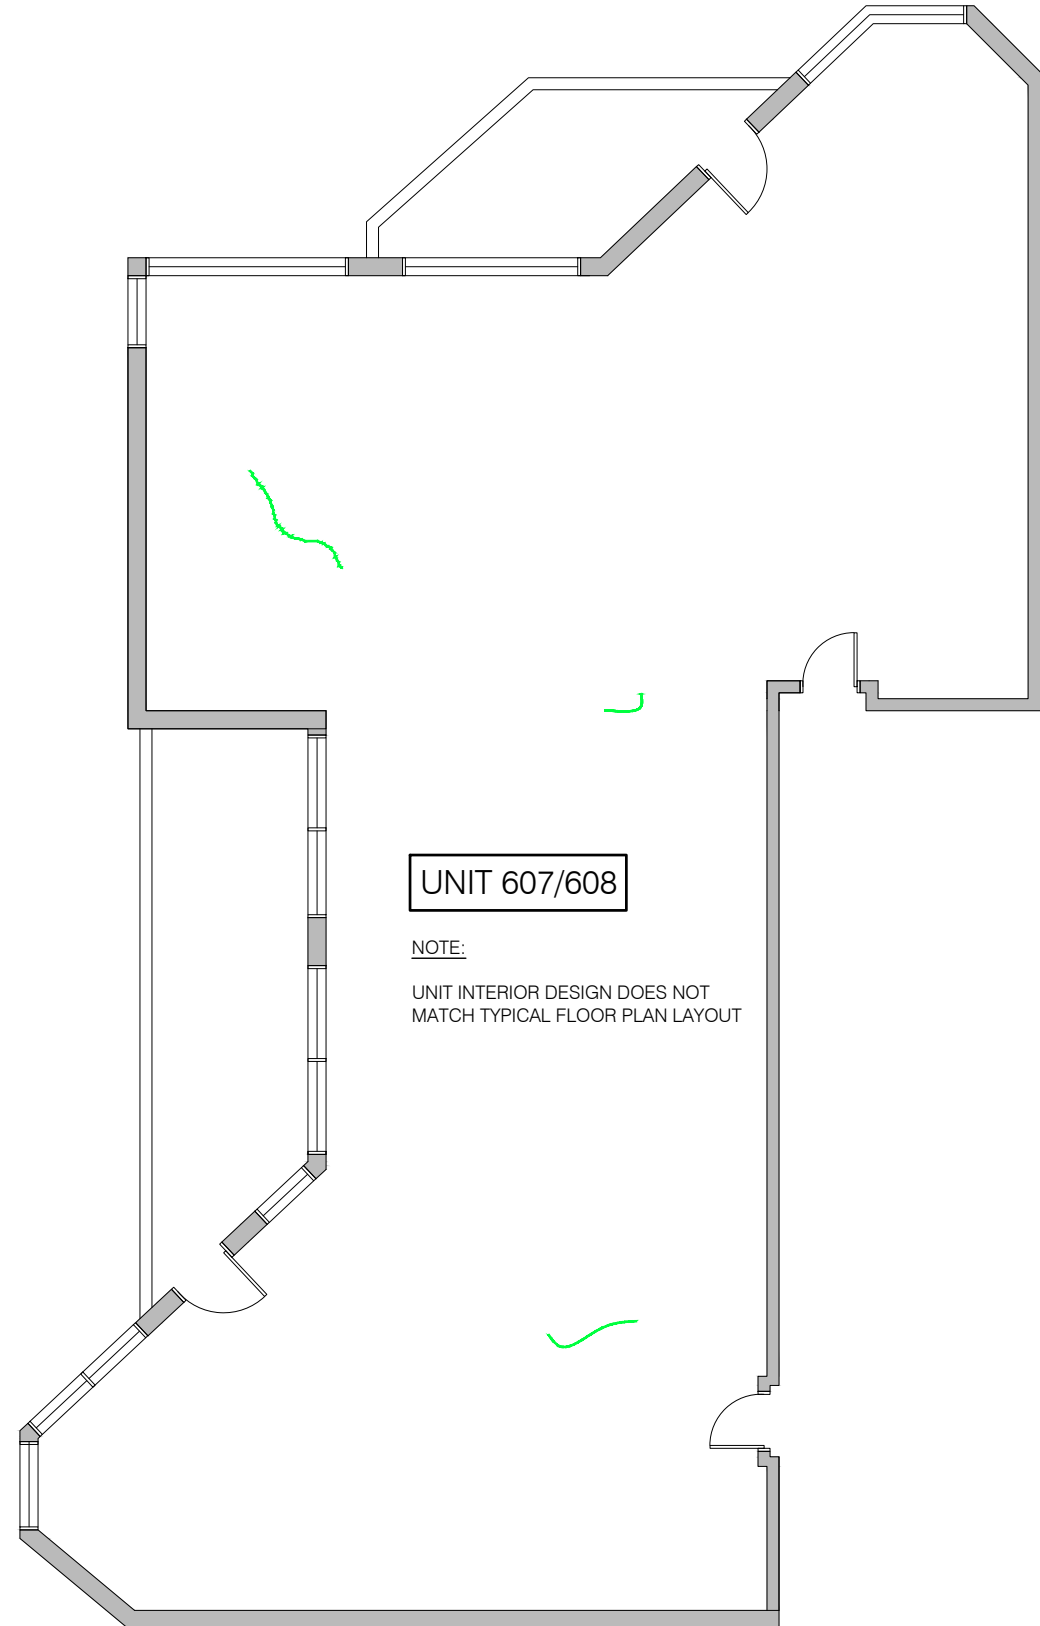

2 PLAN - UNIT 607 & 608
SK32 N.T.S.

- LEGEND
- HAIRLINE WALL CRACK (< 1mm WIDE)
 - WALL CRACK 1mm WIDE OR GREATER
 - CEILING CRACK (< 1mm)
 - CEILING CRACK 1mm WIDE OR GREATER
 - N NEW OR EXPANDED CRACK IN 2020

| No. | DATE | REVISION | DRAWN |
|-----|------|----------|-------|
|-----|------|----------|-------|

| | |
|--|--|
| | |
|--|--|

KELLER
ENGINEERING
www.kellerengineering.com

PROJECT:


**CCC 145
DRYWALL CRACK
SURVEY**

151 Bay Street, Ottawa, ON


DRAWING:

**07 UNITS
FLOOR PLANS**

| | | |
|----------------------|--------------------|-----------------------------|
| DESIGNED BY: S.C. | | CHECKED BY: J.T. |
| DRAWN BY: A.M. | SCALE: AS SHOWN | DRAWING No.: SK32 |
| DATE: AUG 2020 | JOB No.: 20290 | |

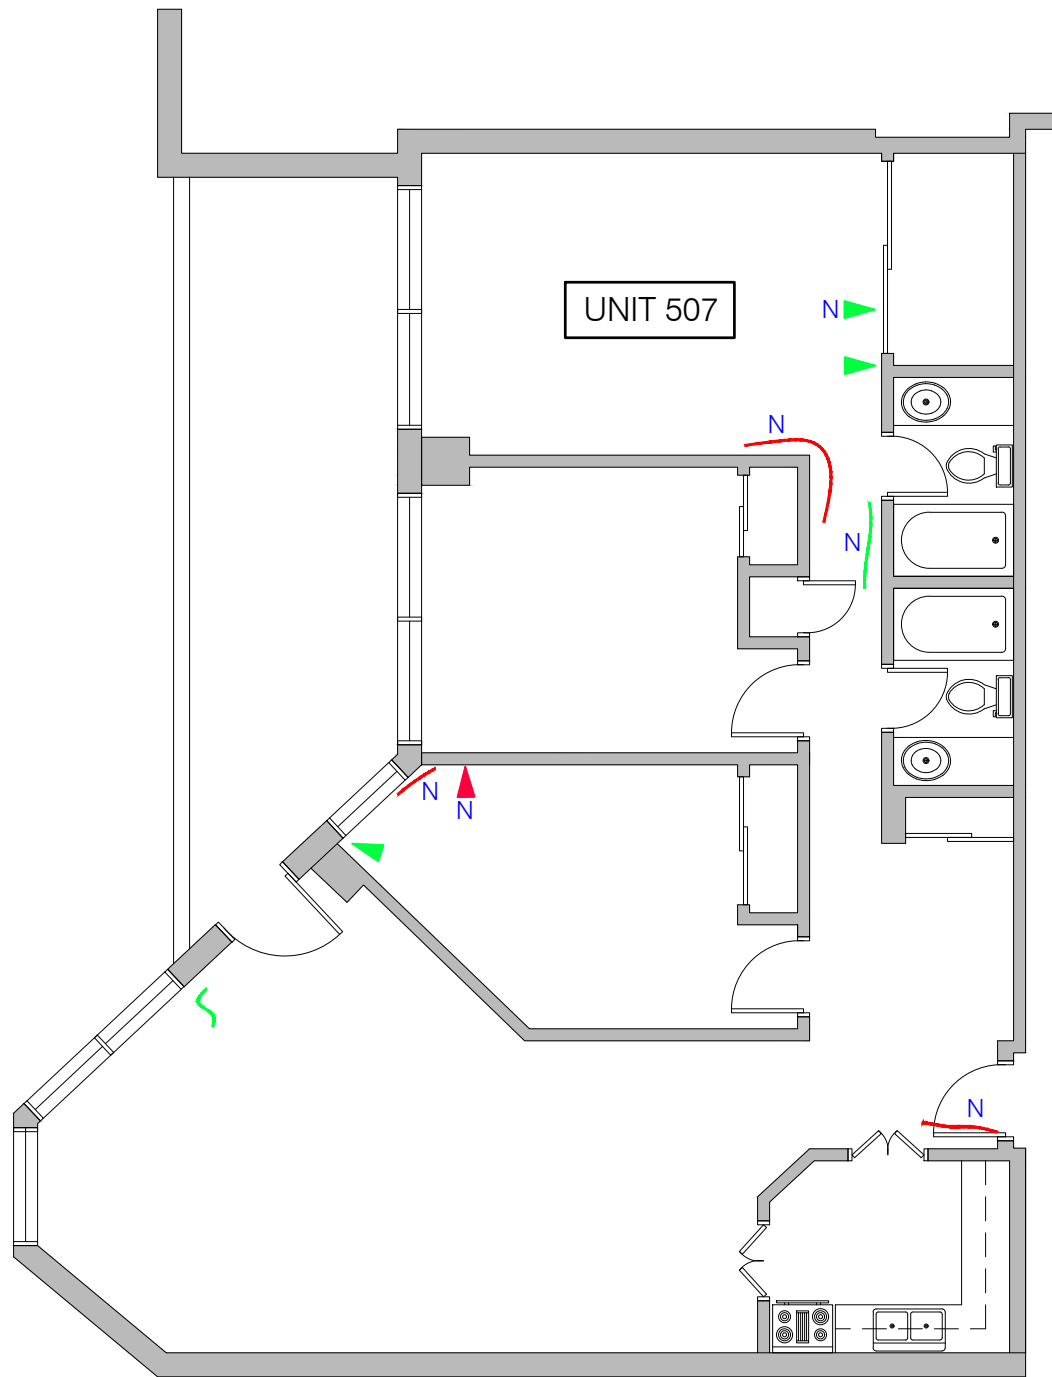


1 PLAN - UNIT 507
SK33 N.T.S.

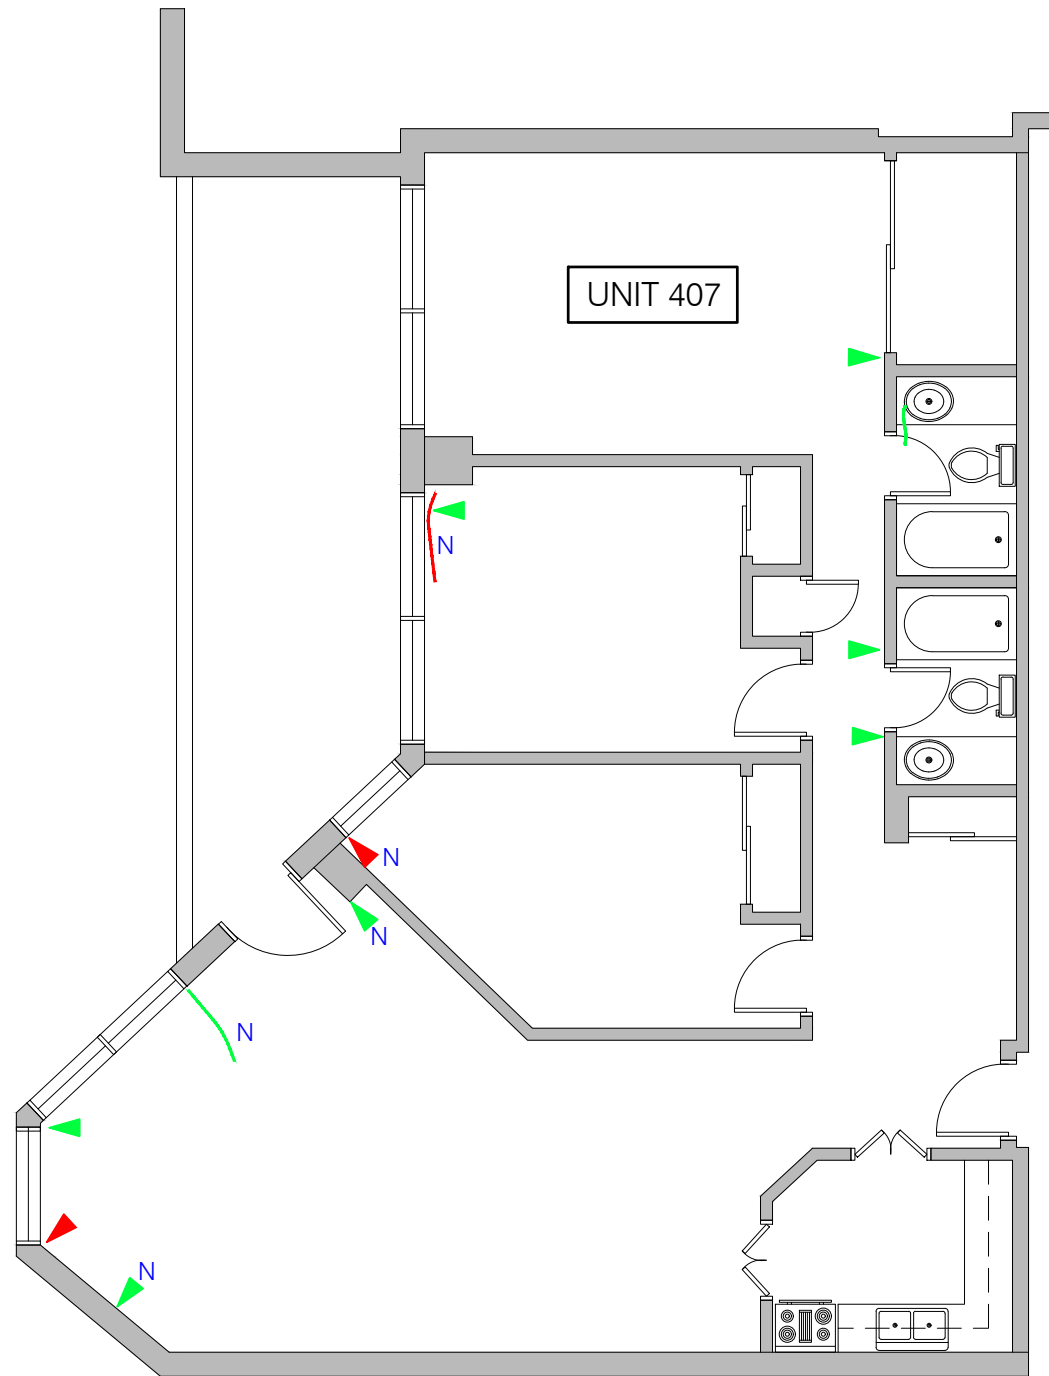


2 PLAN - UNIT 407
SK33 N.T.S.

- LEGEND
- HAIRLINE WALL CRACK (< 1mm WIDE)
 - WALL CRACK 1mm WIDE OR GREATER
 - CEILING CRACK (< 1mm)
 - CEILING CRACK 1mm WIDE OR GREATER
 - N NEW OR EXPANDED CRACK IN 2020

| No. | DATE | REVISION | DRAWN |
|--|------|------------------------------|-------|
| | | | |
| <div>KELLERENGINEERINGwww.kellerengineering.com</div> | | | |
| PROJECT: <div>CCC 145 DRYWALL CRACK SURVEY151 Bay Street, Ottawa, ON</div> | | | |
| DRAWING: <div>07 UNITS FLOOR PLANS</div> | | | |
| DESIGNED BY: <div>S.C.</div> | | CHECKED BY: <div>J.T.</div> | |
| DRAWN BY: <div>A.M.</div> | | SCALE: <div>AS SHOWN</div> | |
| DATE: <div>AUG 2020</div> | | DRAWING No.: <div>SK33</div> | |
| | | JOB No.: <div>20290</div> | |

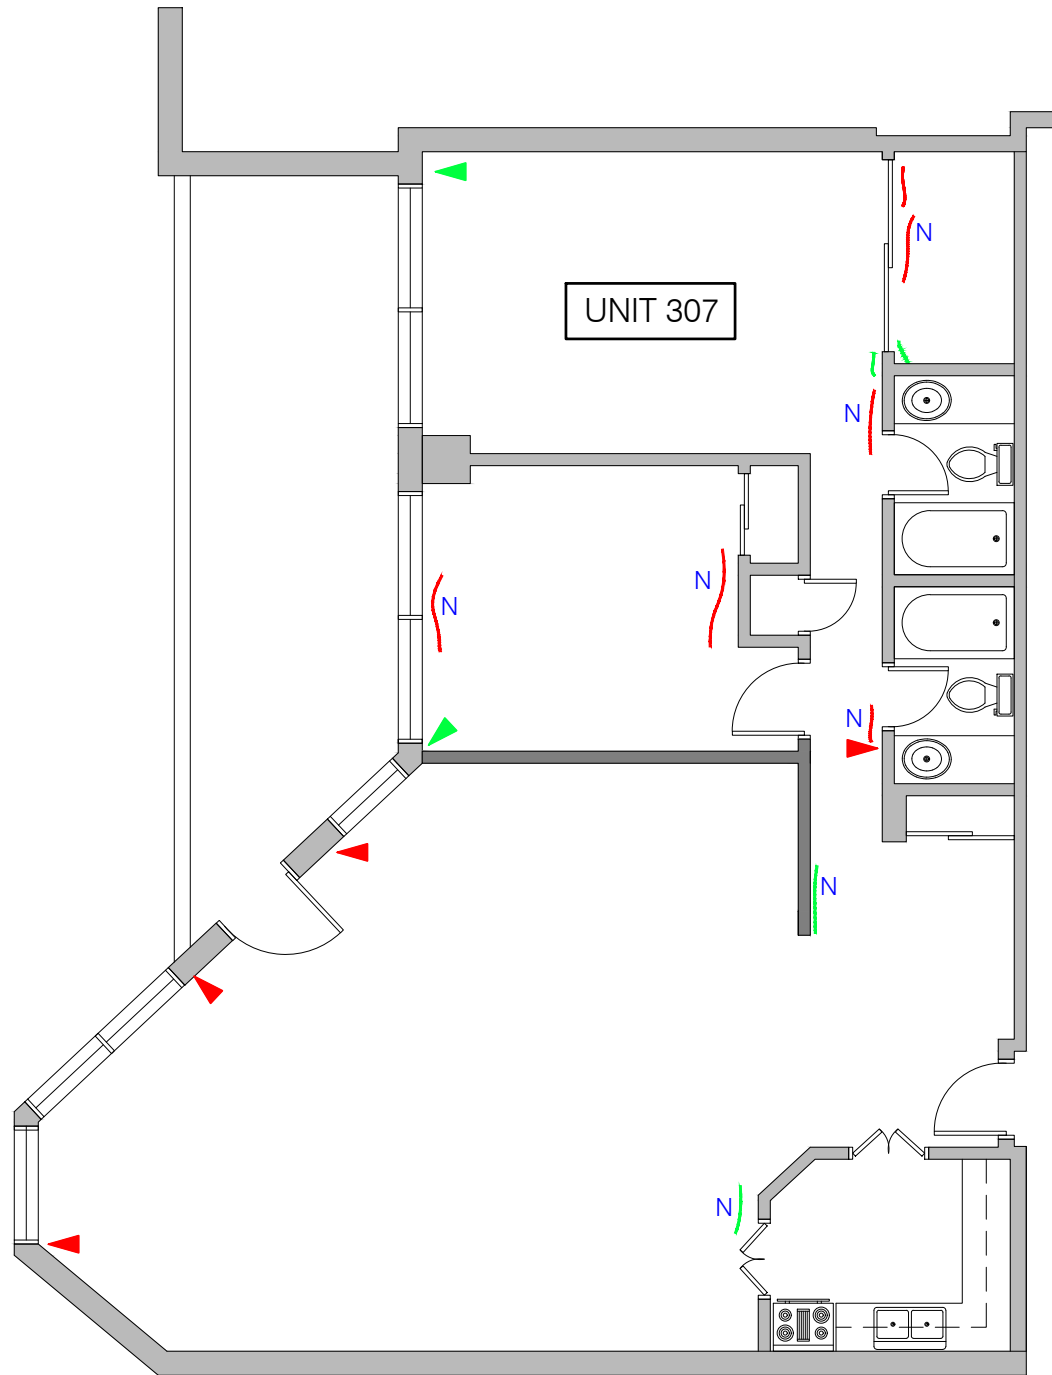

1 PLAN - UNIT 307
SK34 N.T.S.

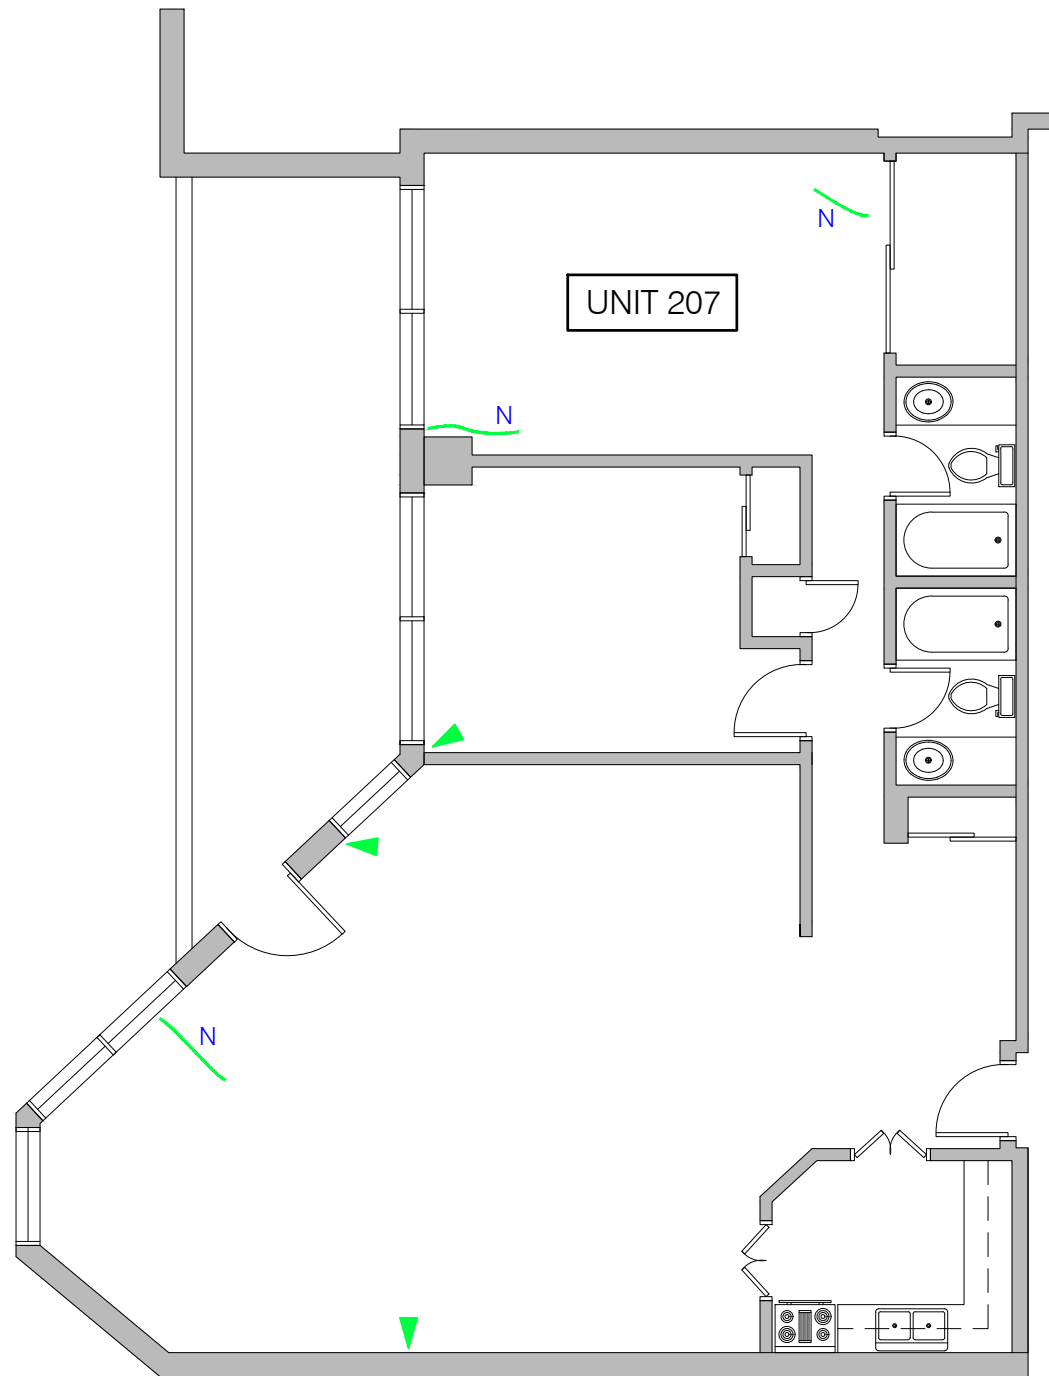


2 PLAN - UNIT 207
SK34 N.T.S.

LEGEND

- HAIRLINE WALL CRACK (< 1mm WIDE)
- WALL CRACK 1mm WIDE OR GREATER
- CEILING CRACK (< 1mm)
- CEILING CRACK 1mm WIDE OR GREATER
- N NEW OR EXPANDED CRACK IN 2020

| No. | DATE | REVISION | DRAWN |
|---|------|--------------|-------|
| | | | |
| <div><div><div>KELLER</div><div>ENGINEERING</div><div>www.kellerengineering.com</div></div><div><div></div><div></div><div></div></div></div> | | | |
| PROJECT: | | | |
| <div>CCC 145</div> <div>DRYWALL CRACK</div> <div>SURVEY</div> <div>151 Bay Street, Ottawa, ON</div> | | | |
| DRAWING: | | | |
| <div>07 UNITS</div> <div>FLOOR PLANS</div> | | | |
| DESIGNED BY: | | CHECKED BY: | |
| S.C. | | J.T. | |
| DRAWN BY: | | SCALE: | |
| A.M. | | AS SHOWN | |
| DATE: | | DRAWING No.: | |
| AUG 2020 | | 20290 | |
| | | SK34 | |

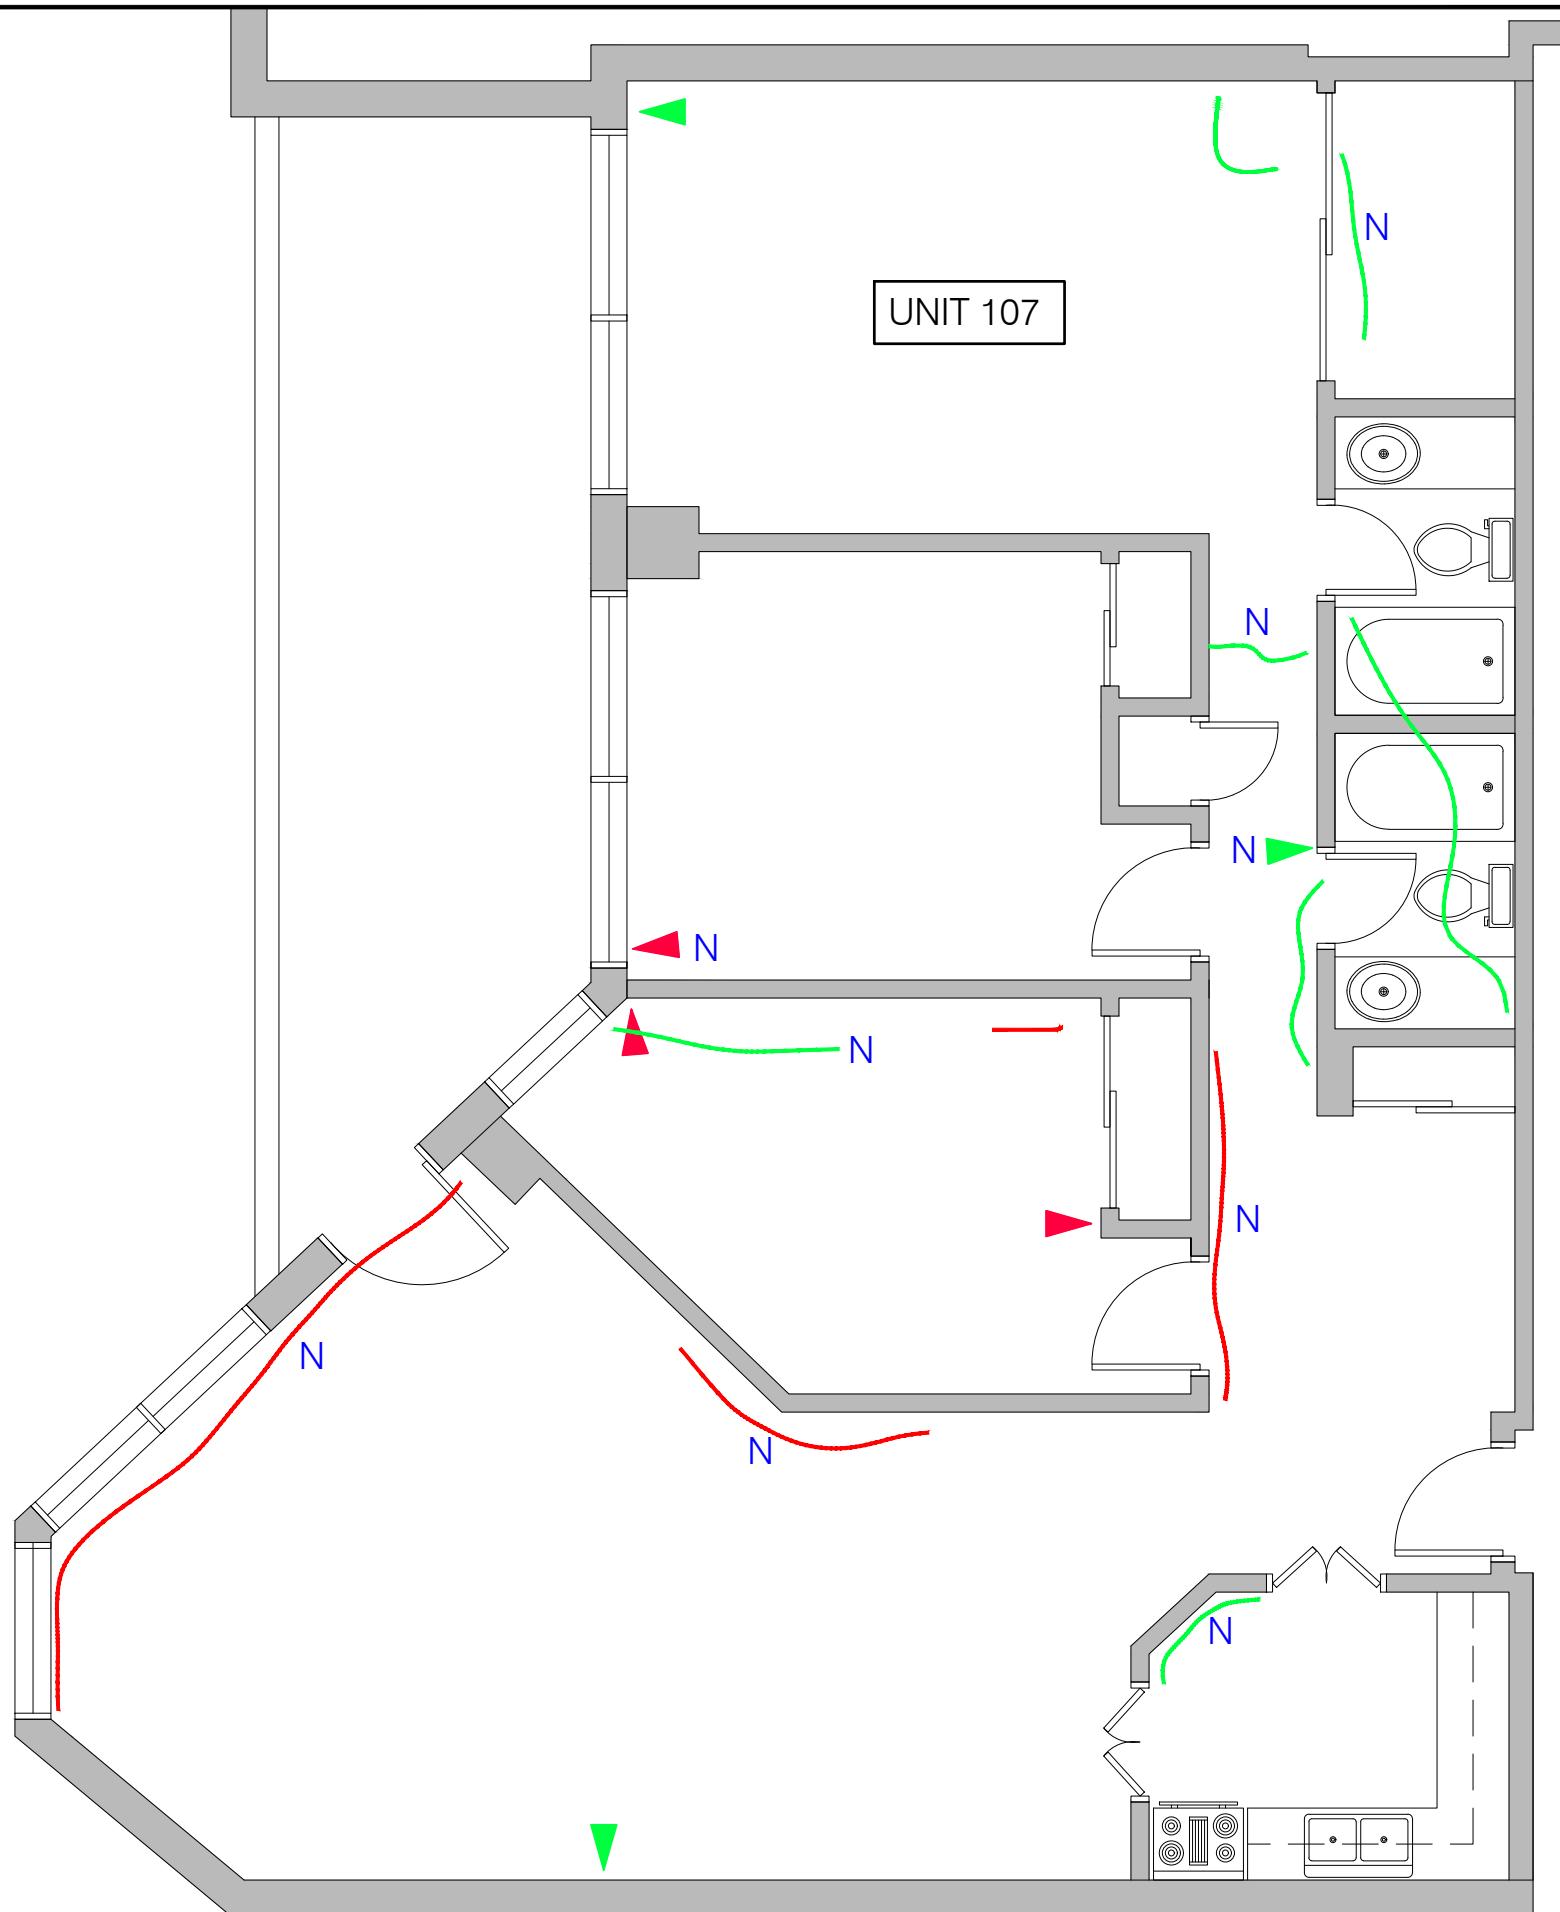

- LEGEND
- HAIRLINE WALL CRACK (< 1mm WIDE)
 - WALL CRACK 1mm WIDE OR GREATER
 - CEILING CRACK (< 1mm)
 - CEILING CRACK 1mm WIDE OR GREATER
 - N NEW OR EXPANDED CRACK IN 2020

| No. | DATE | REVISION | DRAWN |
|-----|------|----------|-------|
|-----|------|----------|-------|

| | |
|--|--|
| | |
|--|--|

KELLER
ENGINEERING
www.kellerengineering.com

PROJECT:


**CCC 145
DRYWALL CRACK
SURVEY**

151 Bay Street, Ottawa, ON


DRAWING:

**07 UNITS
FLOOR PLANS**

| | | |
|----------------------|--------------------|-----------------------------|
| DESIGNED BY: S.C. | | CHECKED BY: J.T. |
| DRAWN BY: A.M. | SCALE: AS SHOWN | DRAWING No.: SK35 |
| DATE: AUG 2020 | JOB No.: 20290 | |

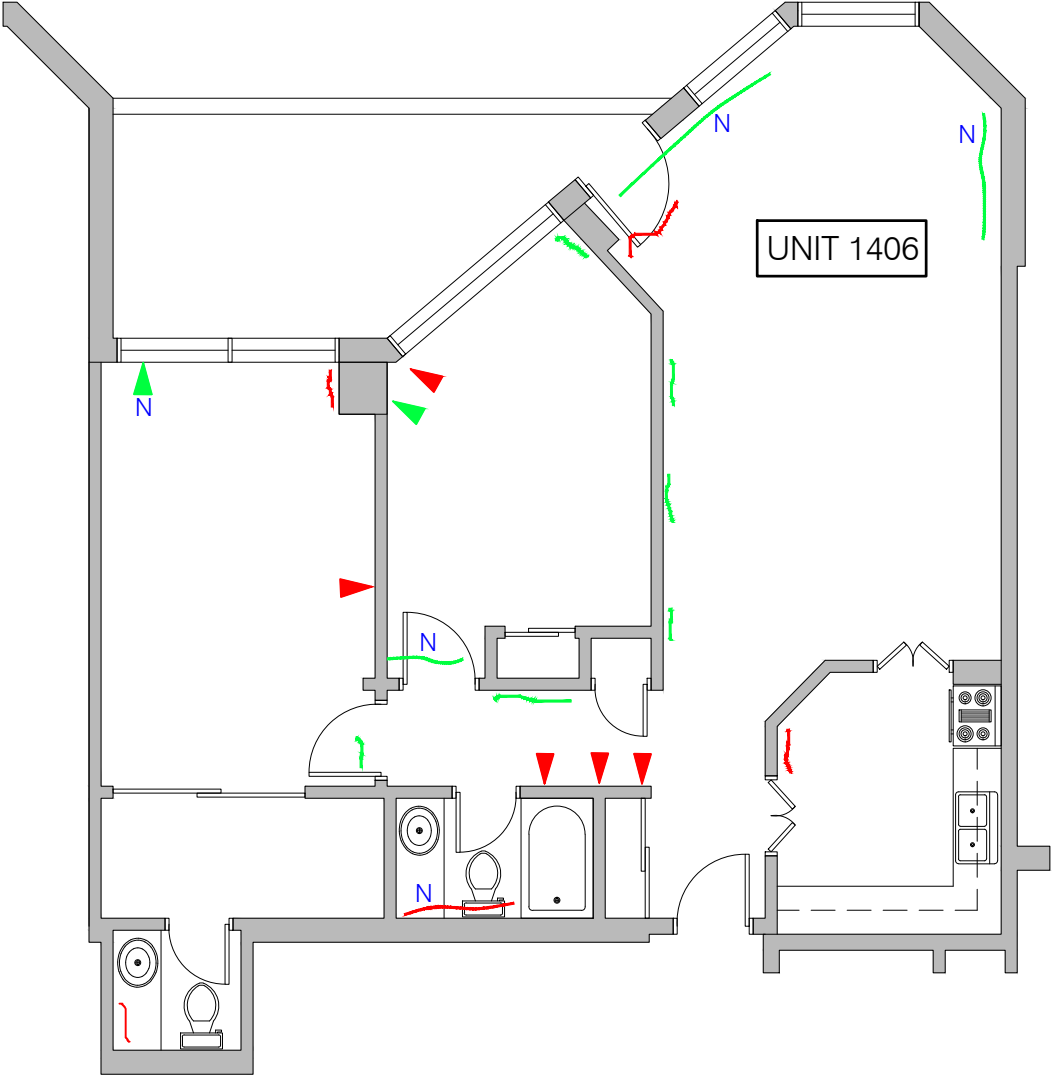

1 PLAN - UNIT 1406
SK36 N.T.S.

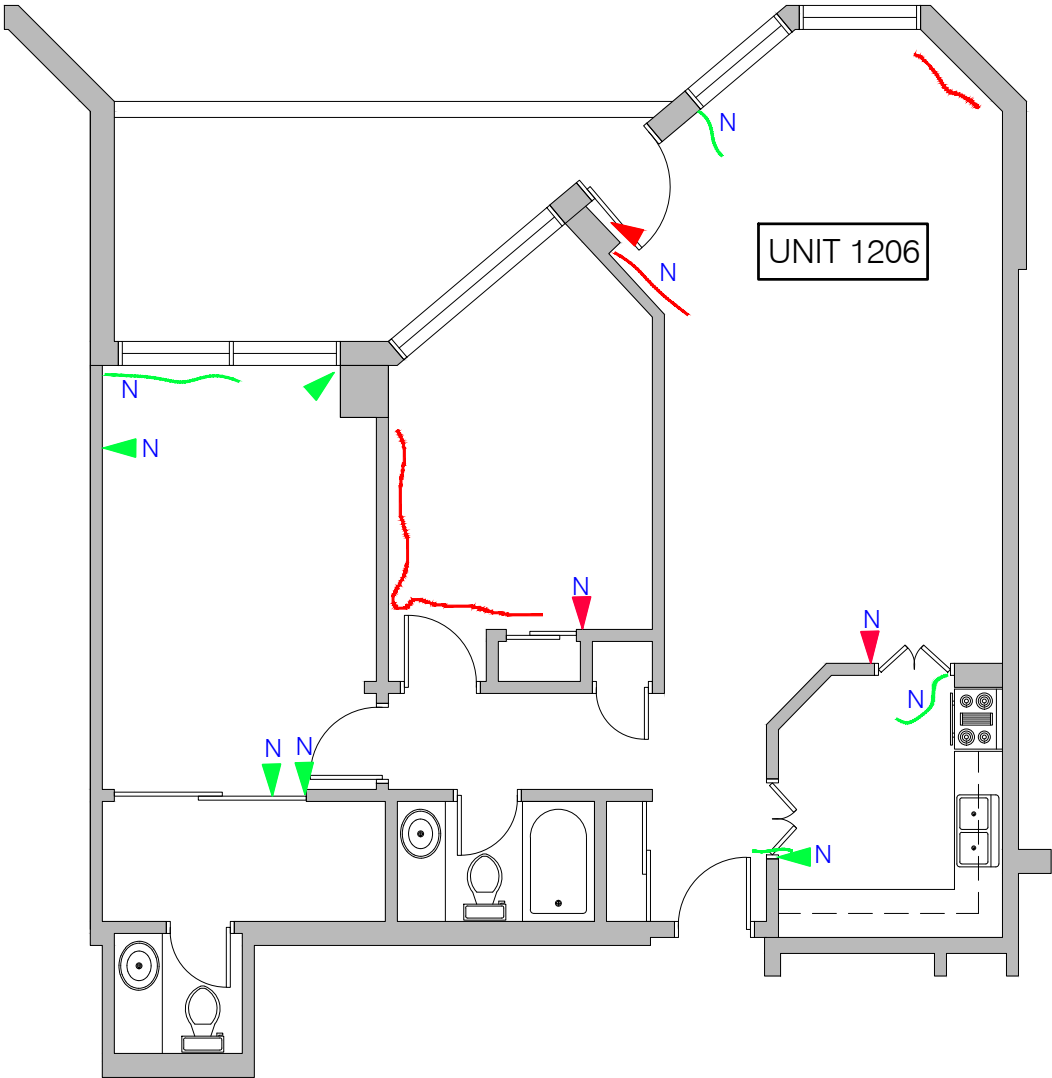


2 PLAN - UNIT 1206
SK36 N.T.S.

LEGEND

- HAIRLINE WALL CRACK (< 1mm WIDE)
- WALL CRACK 1mm WIDE OR GREATER
- CEILING CRACK (< 1mm)
- CEILING CRACK 1mm WIDE OR GREATER
- N NEW OR EXPANDED CRACK IN 2020

| No. | DATE | REVISION | DRAWN |
|-----|------|----------|-------|
| | | | |



www.kellerengineering.com

PROJECT:


**CCC 145
DRYWALL CRACK
SURVEY**

151 Bay Street, Ottawa, ON


DRAWING:

**06 UNITS
FLOOR PLANS**

| | | |
|----------------------|---------------------|-----------------------------|
| DESIGNED BY: S.C. | CHECKED BY: J.T. | |
| DRAWN BY: A.M. | SCALE: AS SHOWN | DRAWING No.: SK36 |
| DATE: AUG 2020 | JOB No.: 20290 | |

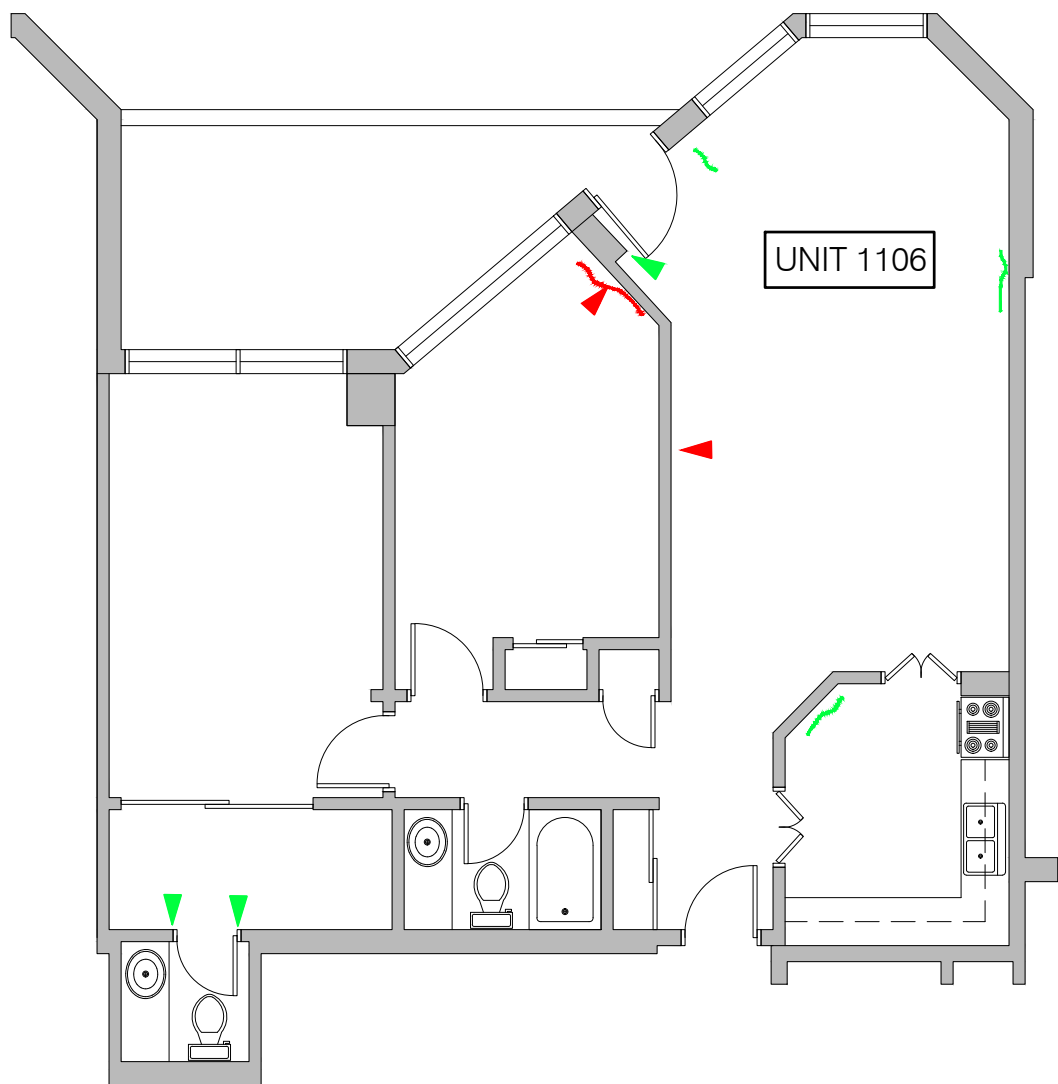

1 PLAN - UNIT 1106
SK37 N.T.S.

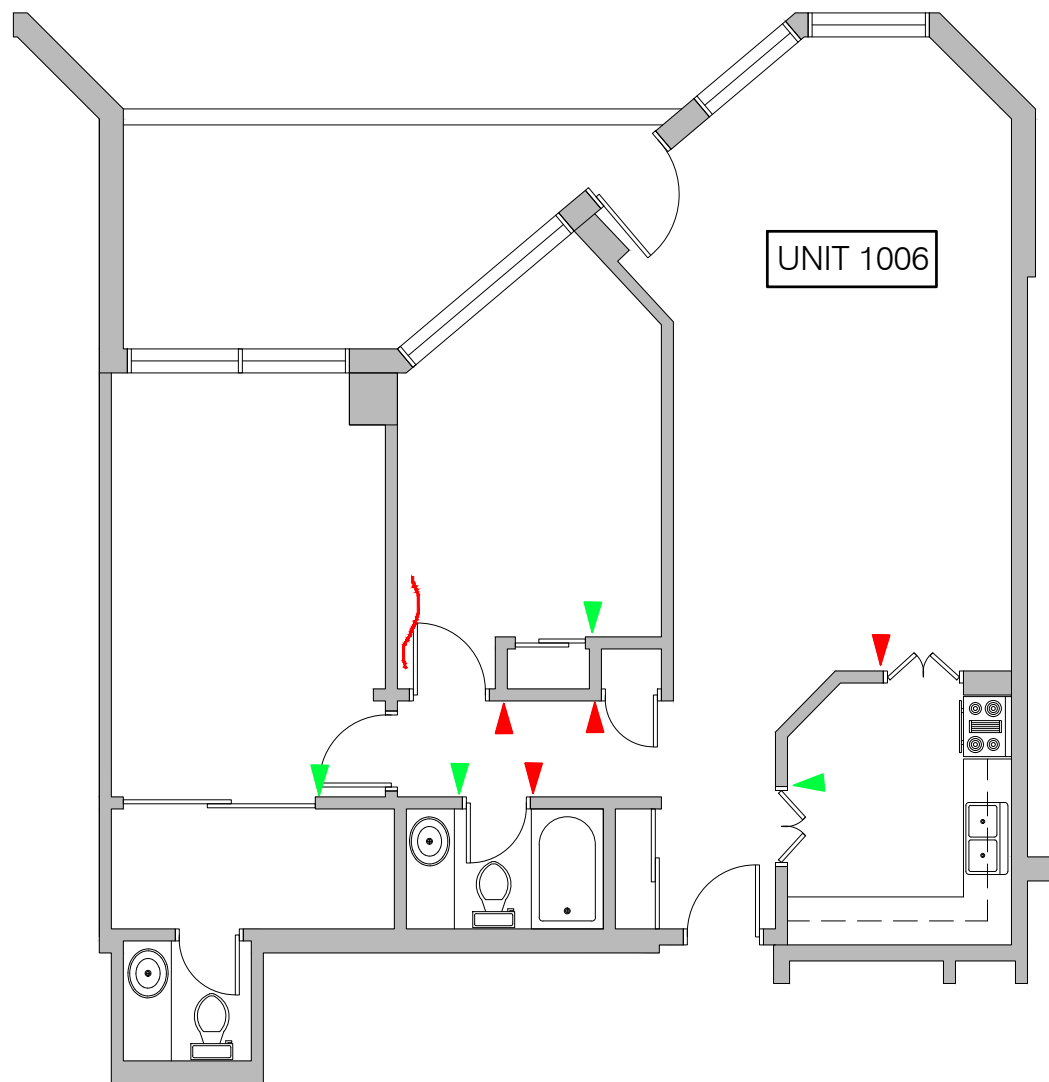

2 PLAN - UNIT 1006
SK37 N.T.S.

LEGEND

- HAIRLINE WALL CRACK (< 1mm WIDE)
- WALL CRACK 1mm WIDE OR GREATER
- CEILING CRACK (< 1mm)
- CEILING CRACK 1mm WIDE OR GREATER
- N NEW OR EXPANDED CRACK IN 2020

| No. | DATE | REVISION | DRAWN |
|-----|------|----------|-------|
|-----|------|----------|-------|

| | |
|--|--|
| | |
|--|--|

KELLER
ENGINEERING
www.kellerengineering.com



PROJECT:
**CCC 145
DRYWALL CRACK
SURVEY**
151 Bay Street, Ottawa, ON

DRAWING:
**06 UNITS
FLOOR PLANS**






| | |
|----------------------|---------------------|
| DESIGNED BY: S.C. | CHECKED BY: J.T. |
|----------------------|---------------------|
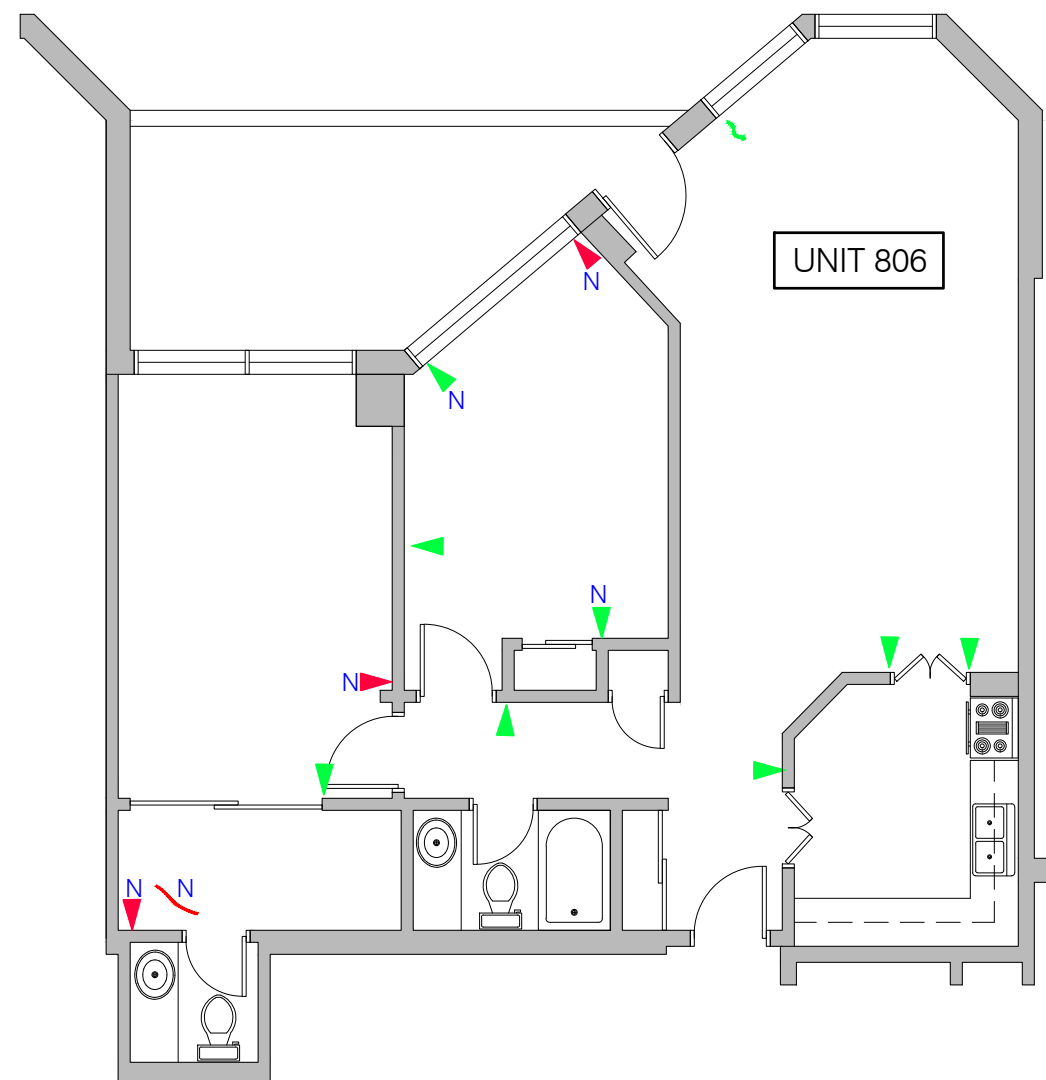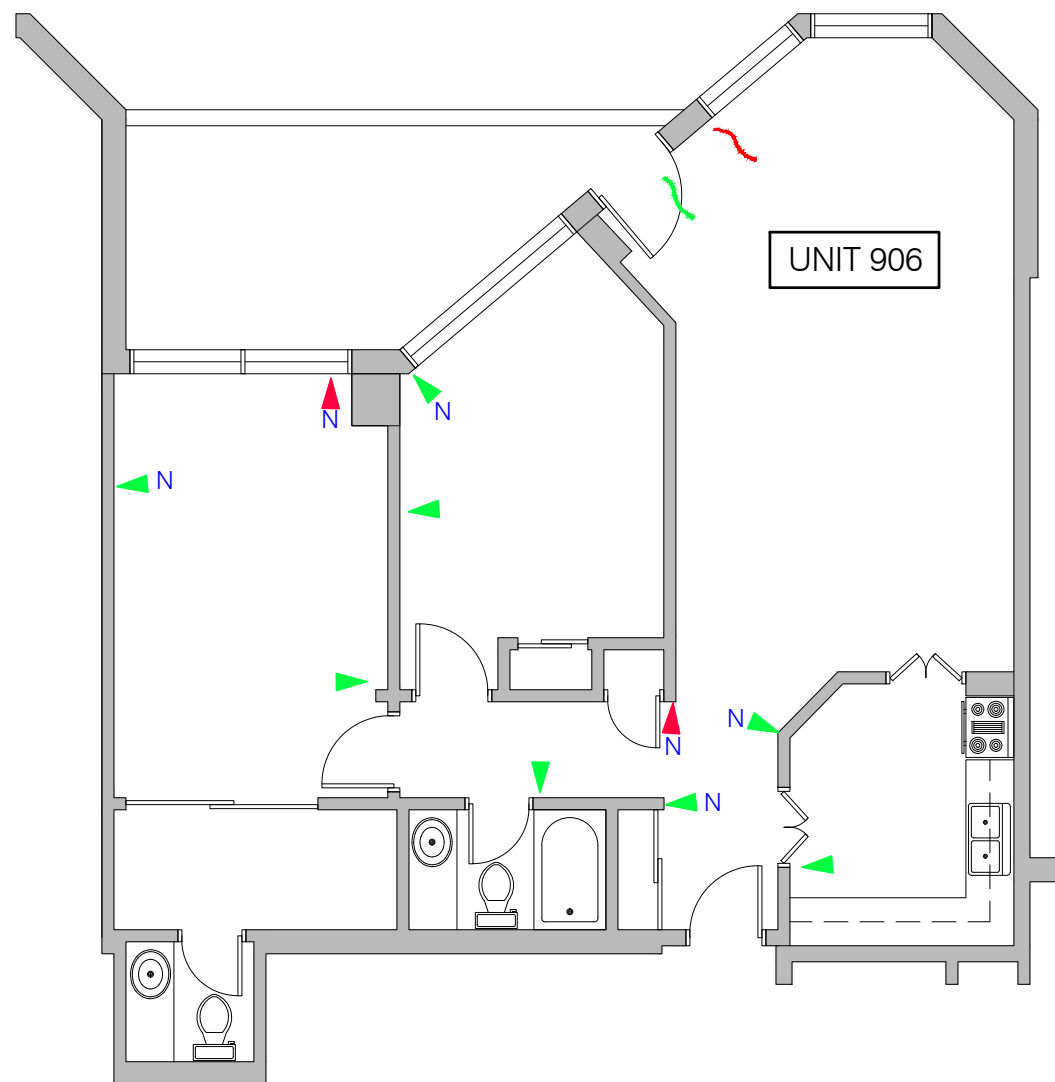
| | | |
|-------------------|--------------------|-----------------------------|
| DRAWN BY: A.M. | SCALE: AS SHOWN | DRAWING No.: SK37 |
|-------------------|--------------------|-----------------------------|

| | |
|-------------------|-------------------|
| DATE: AUG 2020 | JOB No.: 20290 |
|-------------------|-------------------|



LEGEND

- | | |
|---|---|
|  | HAIRLINE WALL CRACK ($< 1\text{mm}$ WIDE) |
|  | WALL CRACK 1mm WIDE OR GREATER |
|  | CEILING CRACK ($< 1\text{mm}$) |
|  | CEILING CRACK 1mm WIDE OR GREATER |
|  | NEW OR EXPANDED CRACK IN 2020 |

| | | | |
|-----|------|----------|-------|
| No. | DATE | REVISION | DRAWN |
|-----|------|----------|-------|

| | |
|--|--|
| | |
| | |

KELLER
ENGINEERING
www.kellerengineering.com

PROJECT:

CCC 145 DRYWALL CRACK SURVEY

151 Bay Street, Ottawa, ON


DRAWING:

06 UNITS FLOOR PLANS


| | |
|----------------------|---------------------|
| DESIGNED BY: S.C. | CHECKED BY: J.T. |
|----------------------|---------------------|

| | | |
|-------------------|--------------------|--------------------------|
| DRAWN BY: A.M. | SCALE: AS SHOWN | DRAWING No.: 01-10-10 |
|-------------------|--------------------|--------------------------|

| | | |
|-------------------|-------------------|-------------|
| DATE: AUG 2020 | JOB No.: 20290 | SK38 |
| | | |

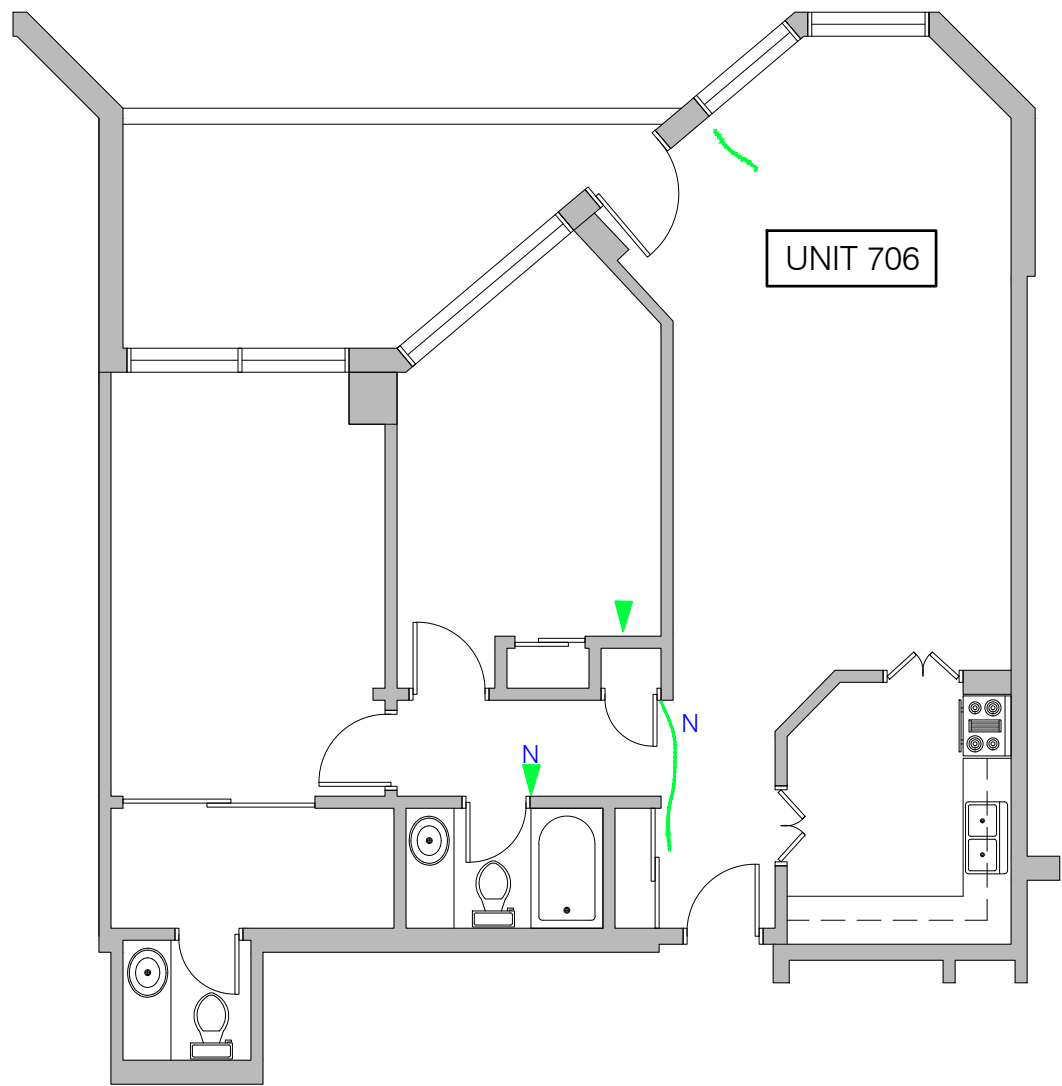


1 PLAN - UNIT 706
SK39 N.T.S.

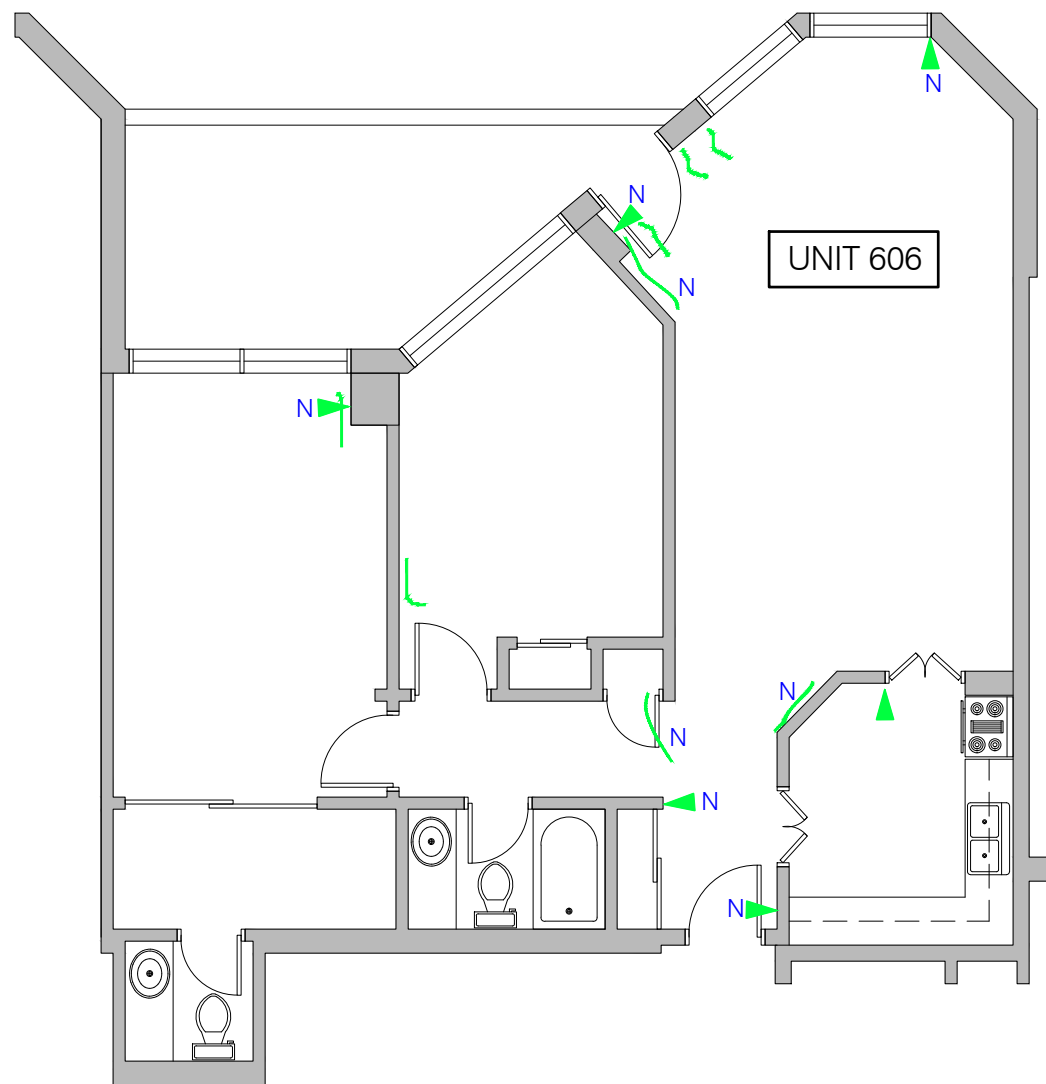


2 PLAN - UNIT 606
SK39 N.T.S.

- LEGEND
- HAIRLINE WALL CRACK (< 1mm WIDE)
 - WALL CRACK 1mm WIDE OR GREATER
 - CEILING CRACK (< 1mm)
 - CEILING CRACK 1mm WIDE OR GREATER
 - N NEW OR EXPANDED CRACK IN 2020

| No. | DATE | REVISION | DRAWN |
|--|------|-------------|-------|
| | | | |
| <div><div><div><div>KELLER</div><div>ENGINEERING</div><div>www.kellerengineering.com</div></div><div><div></div><div></div><div></div></div></div></div> | | | |
| PROJECT: | | | |
| <div><div>CCC 145</div><div>DRYWALL CRACK</div><div>SURVEY</div><div>151 Bay Street, Ottawa, ON</div></div> | | | |
| DRAWING: | | | |
| <div><div>06 UNITS</div><div>FLOOR PLANS</div></div> | | | |
| DESIGNED BY: | | CHECKED BY: | |
| S.C. | | J.T. | |
| DRAWN BY: | | SCALE: | |
| A.M. | | AS SHOWN | |
| DATE: | | JOB No.: | |
| AUG 2020 | | 20290 | |
| DRAWING No.: | | | |
| SK39 | | | |

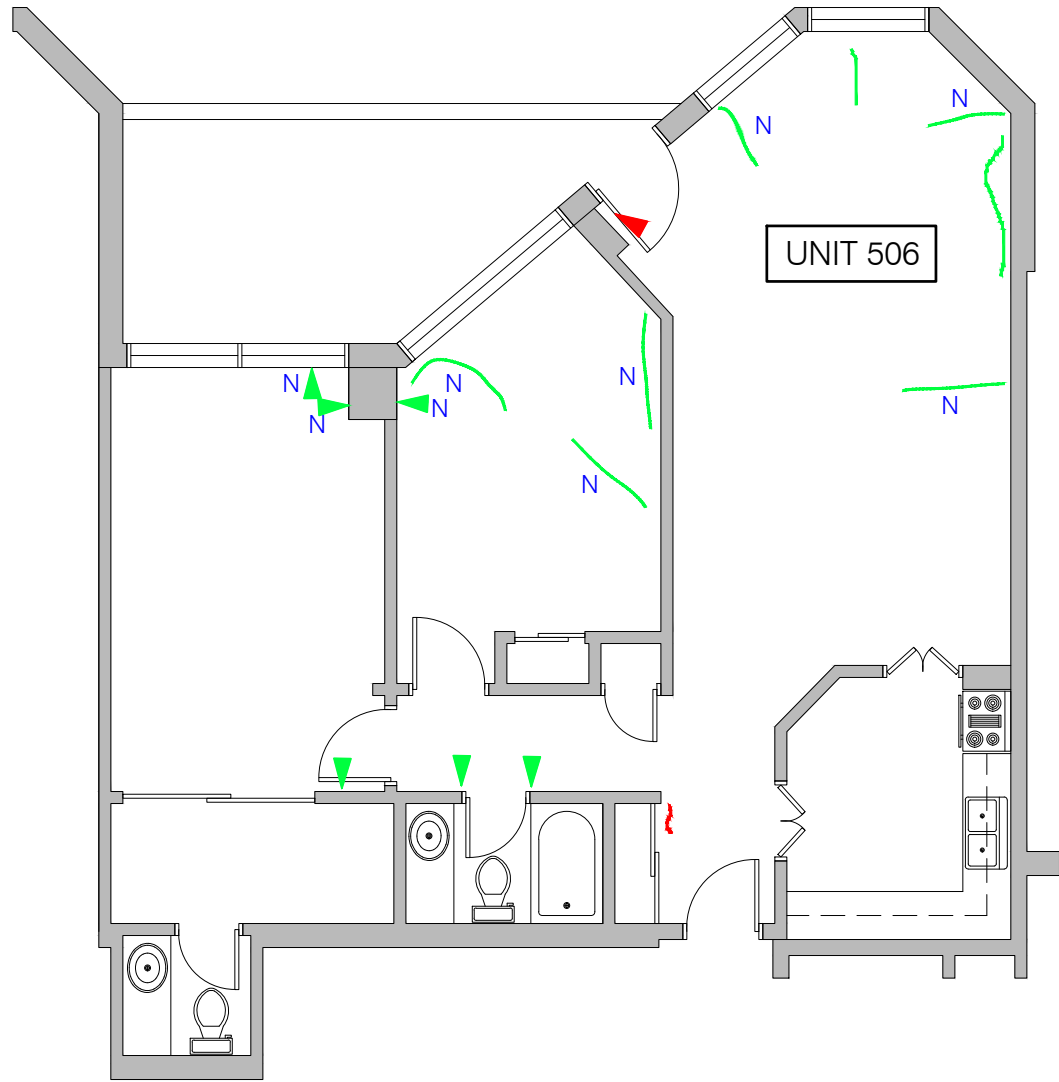


1 PLAN - UNIT 506
SK40 N.T.S.

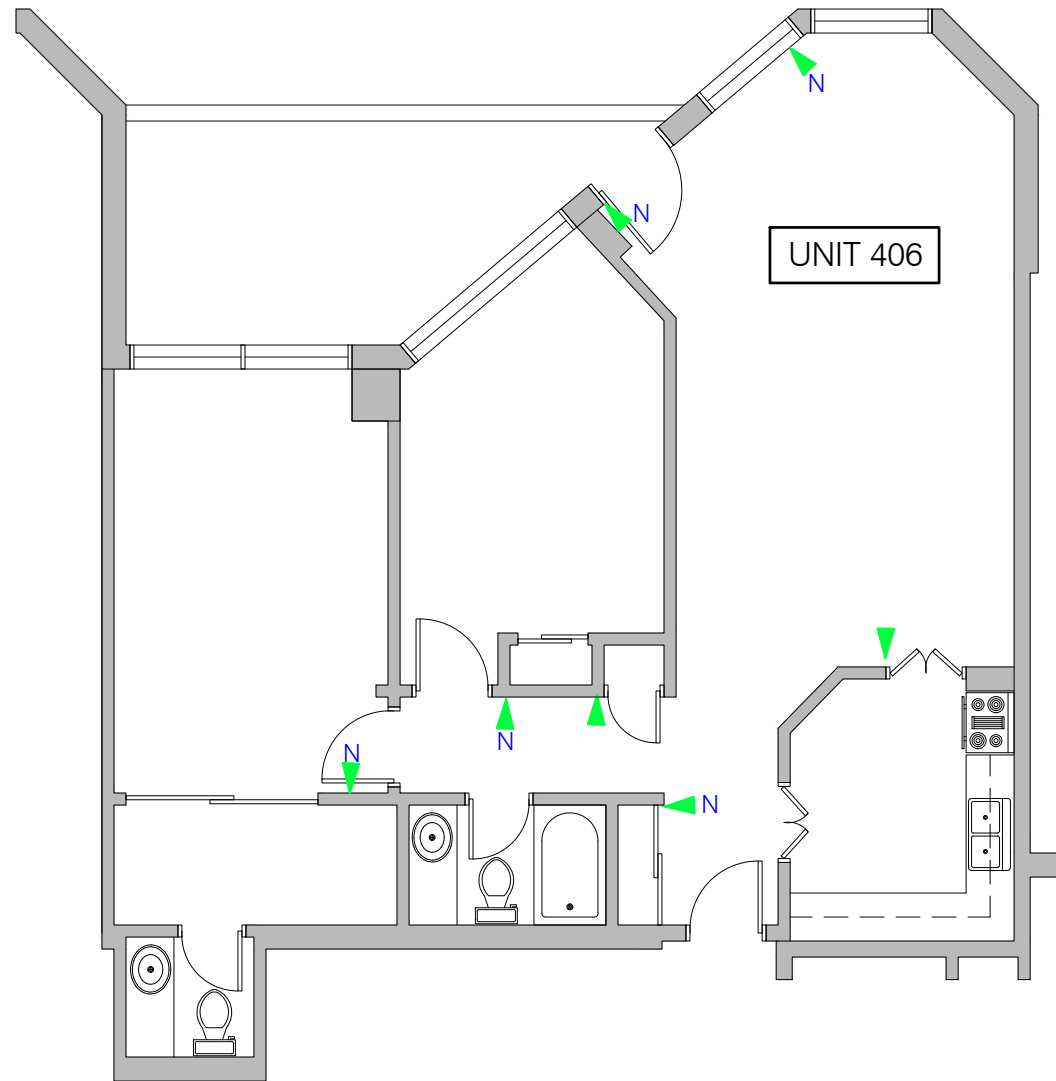


2 PLAN - UNIT 406
SK40 N.T.S.

- LEGEND
- HAIRLINE WALL CRACK (< 1mm WIDE)
 - WALL CRACK 1mm WIDE OR GREATER
 - CEILING CRACK (< 1mm)
 - CEILING CRACK 1mm WIDE OR GREATER
 - N NEW OR EXPANDED CRACK IN 2020

| No. | DATE | REVISION | DRAWN |
|---|------|-----------------------------|-------|
| | | | |
| <div><div><div>KELLER</div><div>ENGINEERING</div><div>www.kellerengineering.com</div></div><div><div></div><div></div><div></div></div></div> | | | |
| PROJECT: <div>CCC 145 DRYWALL CRACK SURVEY 151 Bay Street, Ottawa, ON</div> | | | |
| DRAWING: <div>06 UNITS FLOOR PLANS</div> | | | |
| DESIGNED BY: <div>S.C.</div> | | CHECKED BY: <div>J.T.</div> | |
| DRAWN BY: <div>A.M.</div> | | SCALE: <div>AS SHOWN</div> | |
| DATE: <div>AUG 2020</div> | | JOB No.: <div>20290</div> | |
| DRAWING No.: <div>SK40</div> | | | |

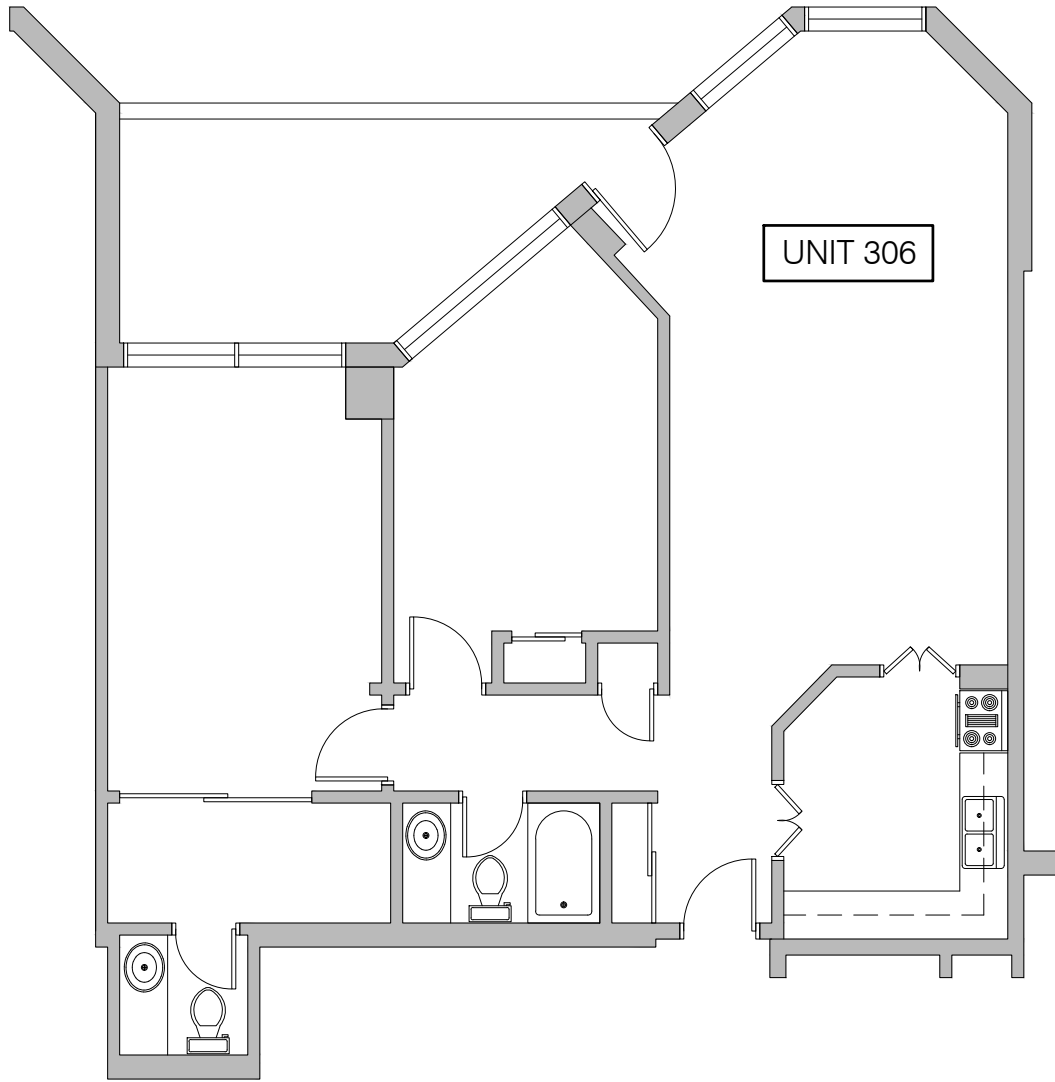


1 PLAN - UNIT 306
SK41 N.T.S.

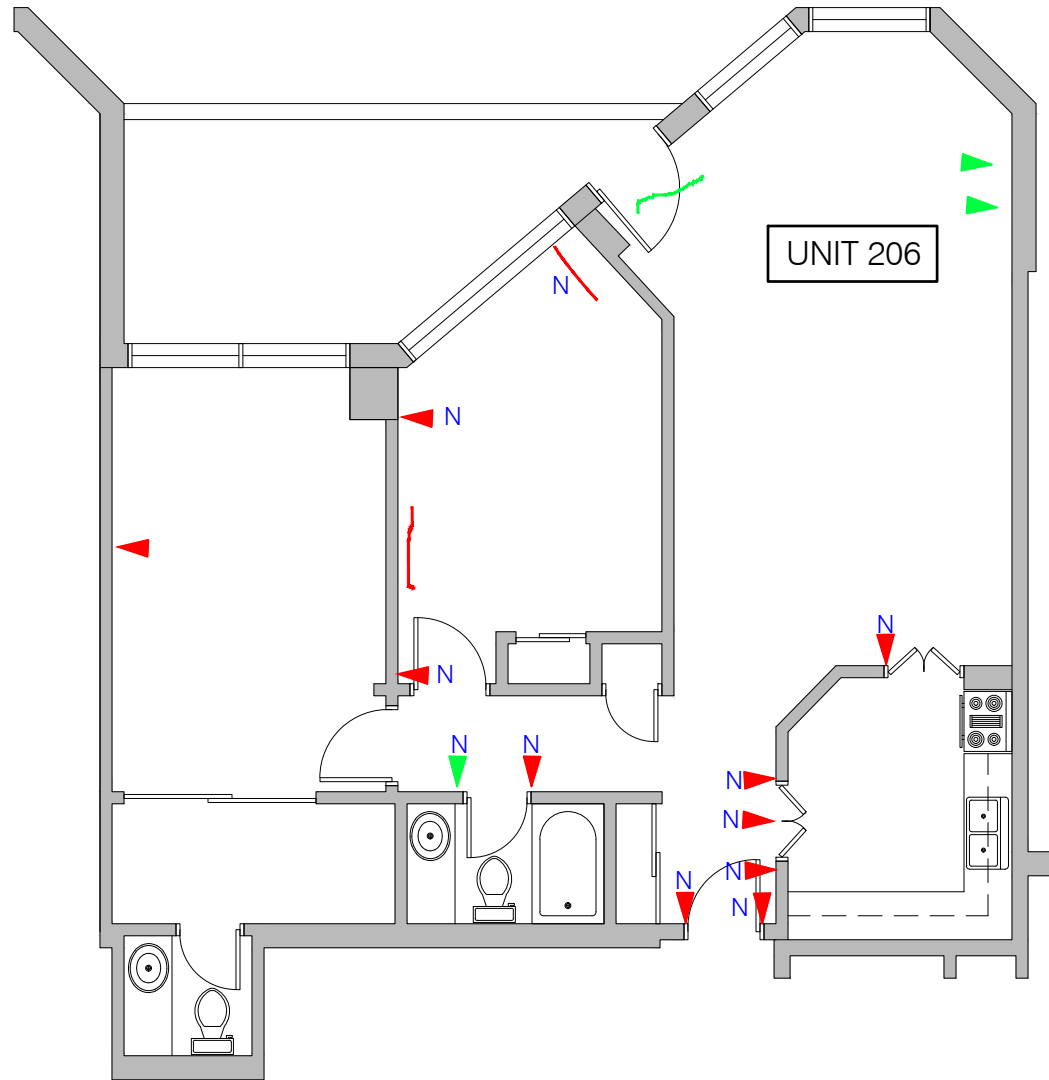


2 PLAN - UNIT 206
SK41 N.T.S.


- LEGEND
- HAIRLINE WALL CRACK (< 1mm WIDE)
 - WALL CRACK 1mm WIDE OR GREATER
 - CEILING CRACK (< 1mm)
 - CEILING CRACK 1mm WIDE OR GREATER
 - N NEW OR EXPANDED CRACK IN 2020


| No. | DATE | REVISION | DRAWN |
|---|------|-----------------------------|-------|
| | | | |
| | | | |
| <div><div><div>KELLER</div><div>ENGINEERING</div><div>www.kellerengineering.com</div></div><div><div></div><div></div><div></div></div></div> | | | |
| PROJECT: <div>CCC 145 DRYWALL CRACK SURVEY 151 Bay Street, Ottawa, ON</div> | | | |
| DRAWING: <div>06 UNITS FLOOR PLANS</div> | | | |
| DESIGNED BY: <div>S.C.</div> | | CHECKED BY: <div>J.T.</div> | |
| DRAWN BY: <div>A.M.</div> | | SCALE: <div>AS SHOWN</div> | |
| DATE: <div>AUG 2020</div> | | JOB No.: <div>20290</div> | |
| DRAWING No.: <div>SK41</div> | | | |

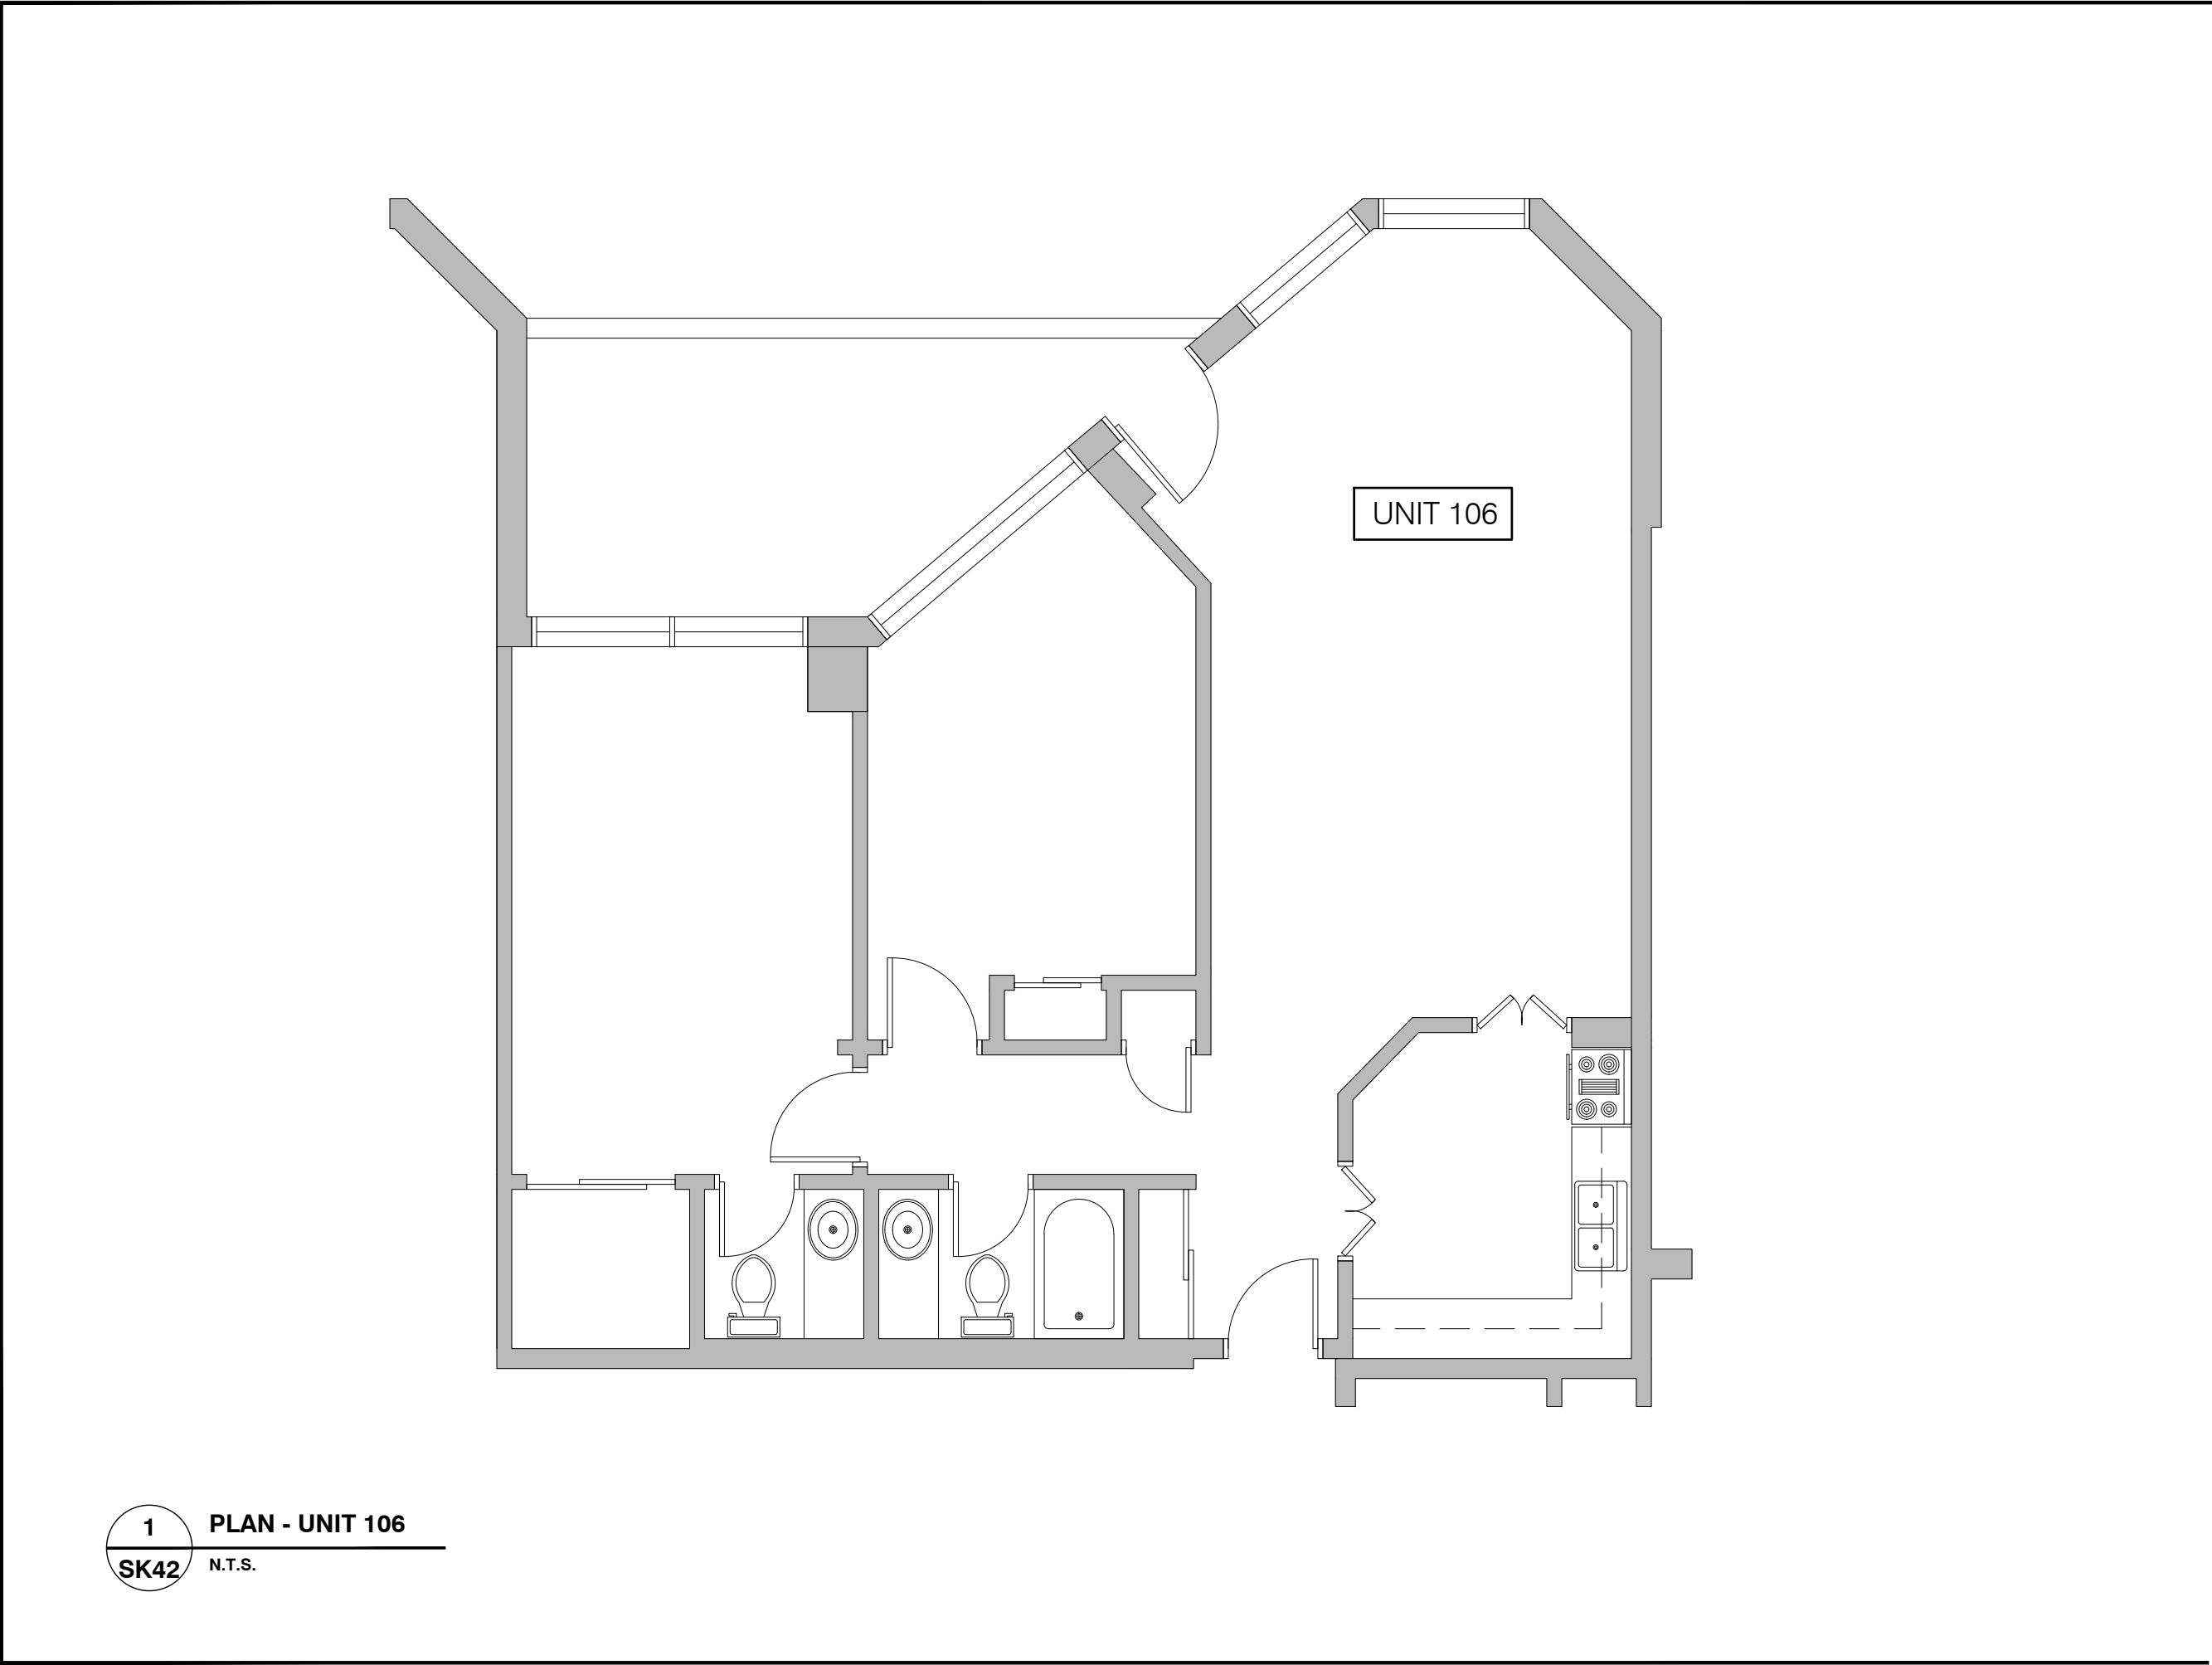



LEGEND

 HAIRLINE WALL CRACK
(< 1mm WIDE)

 WALL CRACK 1mm
WIDE OR GREATER

 CEILING CRACK
(< 1mm)

 CEILING CRACK 1mm
WIDE OR GREATER

 NEW OR EXPANDED
CRACK IN 2020

| No. | DATE | REVISION | DRAWN |
|-----|------|----------|-------|
| | | | |

KELLER

ENGINEERING

www.kellerengineering.com

PROJECT:

CCC 145
DRYWALL CRACK
SURVEY

151 Bay Street, Ottawa, ON

DRAWING:

06 UNITS
FLOOR PLANS

DESIGNED BY:
S.C.

CHECKED BY:
J.T.


DRAWN BY:
A.M.

SCALE:
AS SHOWN


DRAWING No.:
SK42

DATE:
AUG 2020

JOB No.:
20290

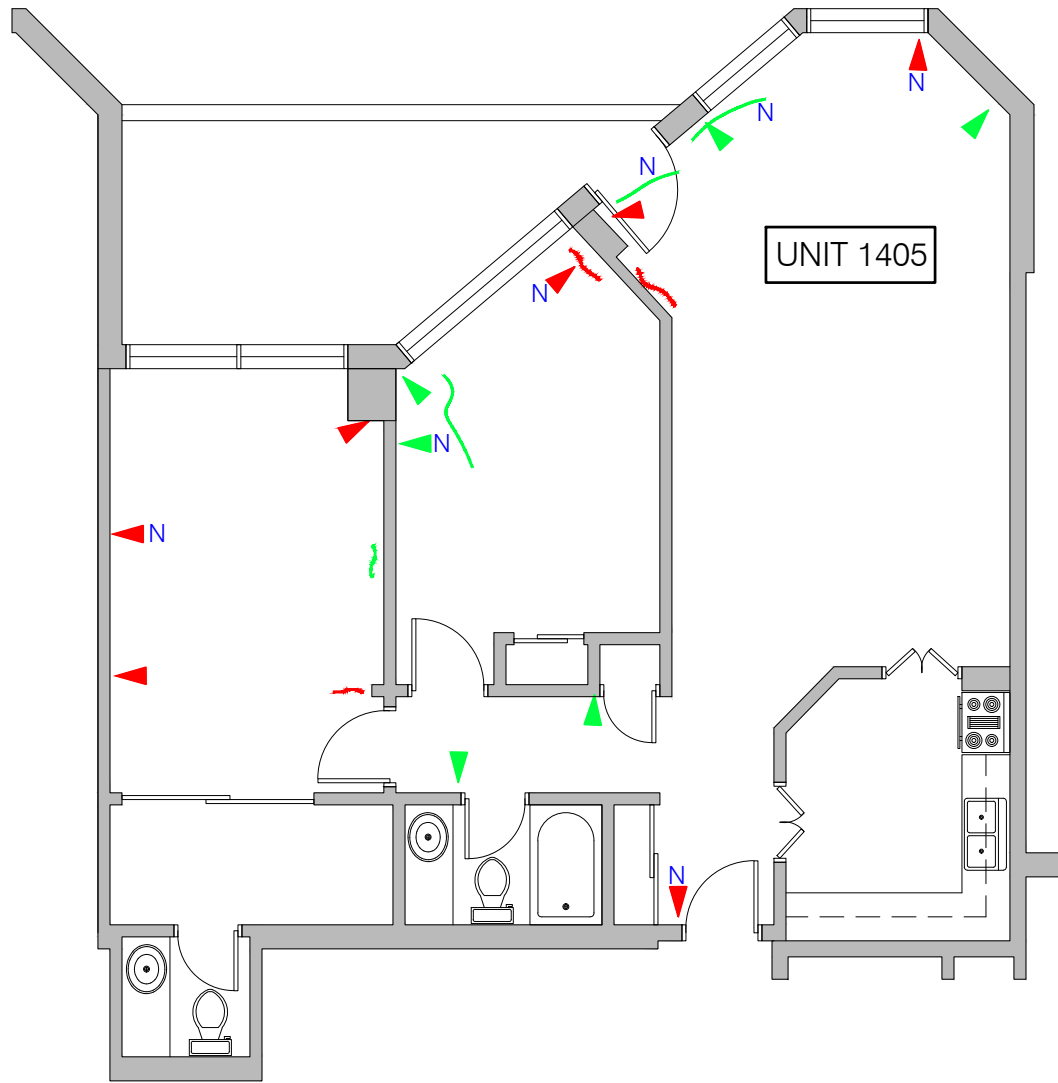


1 PLAN - UNIT 1405
SK43 N.T.S.

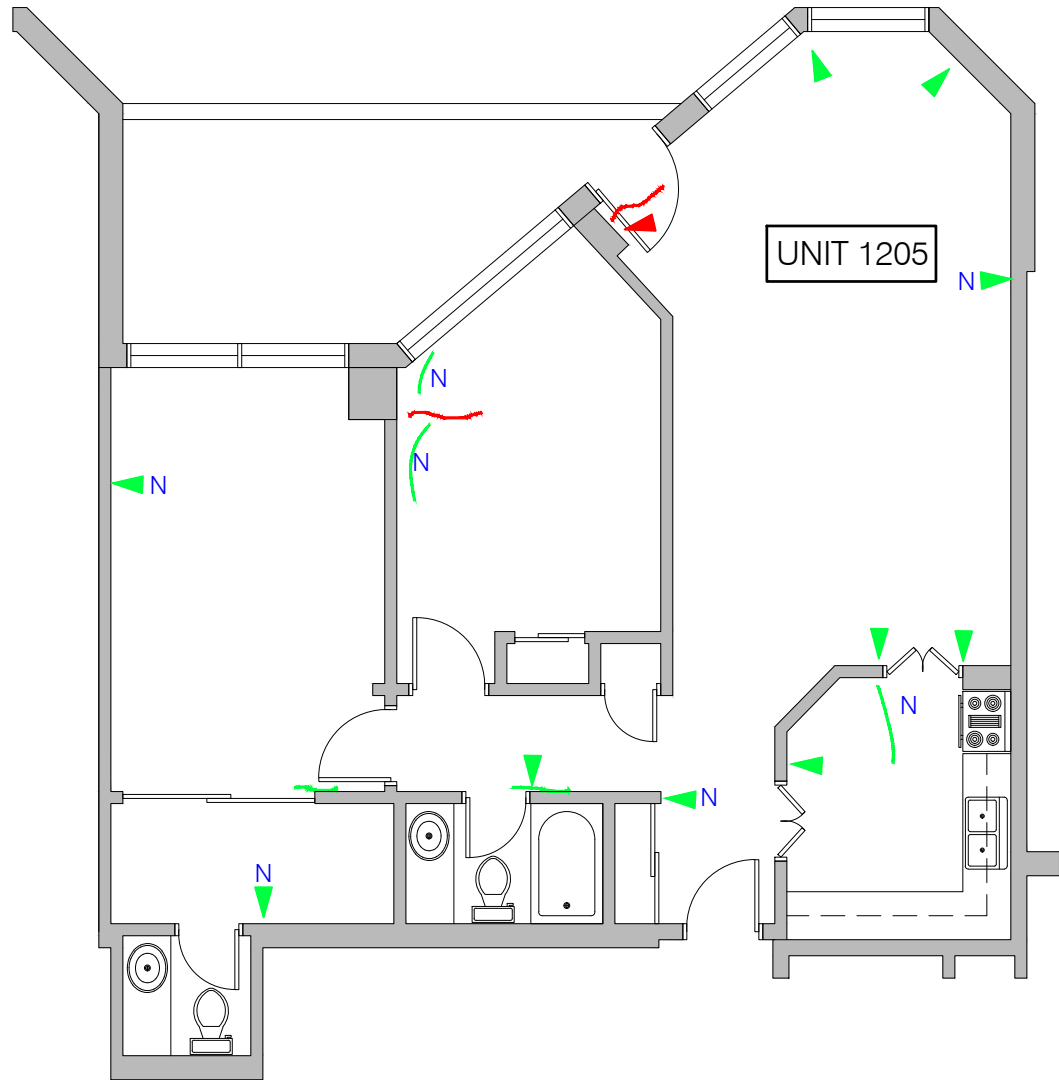


2 PLAN - UNIT 1205
SK43 N.T.S.

- LEGEND
- HAIRLINE WALL CRACK (< 1mm WIDE)
 - WALL CRACK 1mm WIDE OR GREATER
 - CEILING CRACK (< 1mm)
 - CEILING CRACK 1mm WIDE OR GREATER
 - N NEW OR EXPANDED CRACK IN 2020

| No. | DATE | REVISION | DRAWN |
|---|------|-----------------------------|-------|
| | | | |
| <div><div><div>KELLER</div><div>ENGINEERING</div><div>www.kellerengineering.com</div></div><div><div></div><div></div><div></div></div></div> | | | |
| PROJECT: <div>CCC 145 DRYWALL CRACK SURVEY 151 Bay Street, Ottawa, ON</div> | | | |
| DRAWING: <div>05 UNITS FLOOR PLANS</div> | | | |
| DESIGNED BY: <div>S.C.</div> | | CHECKED BY: <div>J.T.</div> | |
| DRAWN BY: <div>A.M.</div> | | SCALE: <div>AS SHOWN</div> | |
| DATE: <div>AUG 2020</div> | | JOB No.: <div>20290</div> | |
| DRAWING No.: <div>SK43</div> | | | |

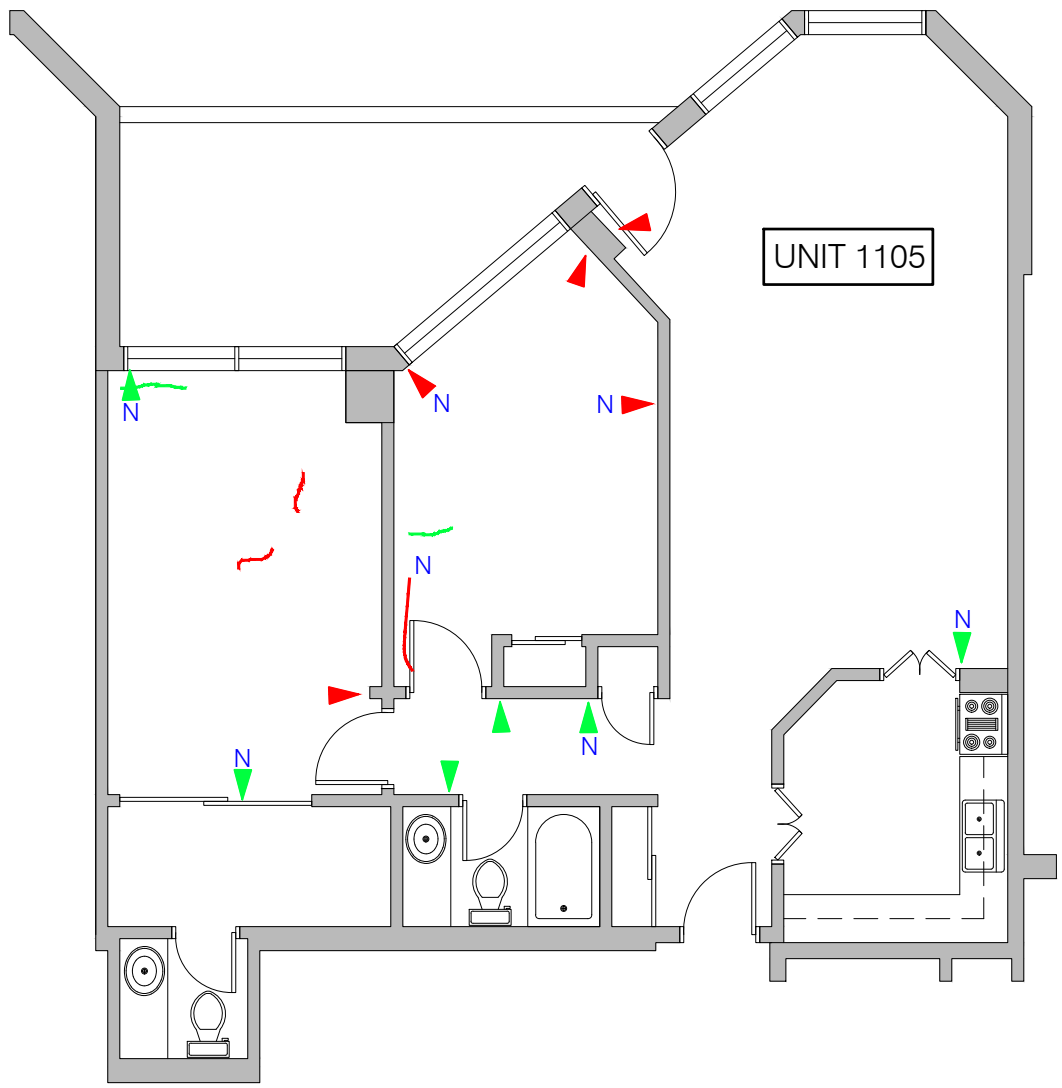

1 PLAN - UNIT 1105
SK44 N.T.S.

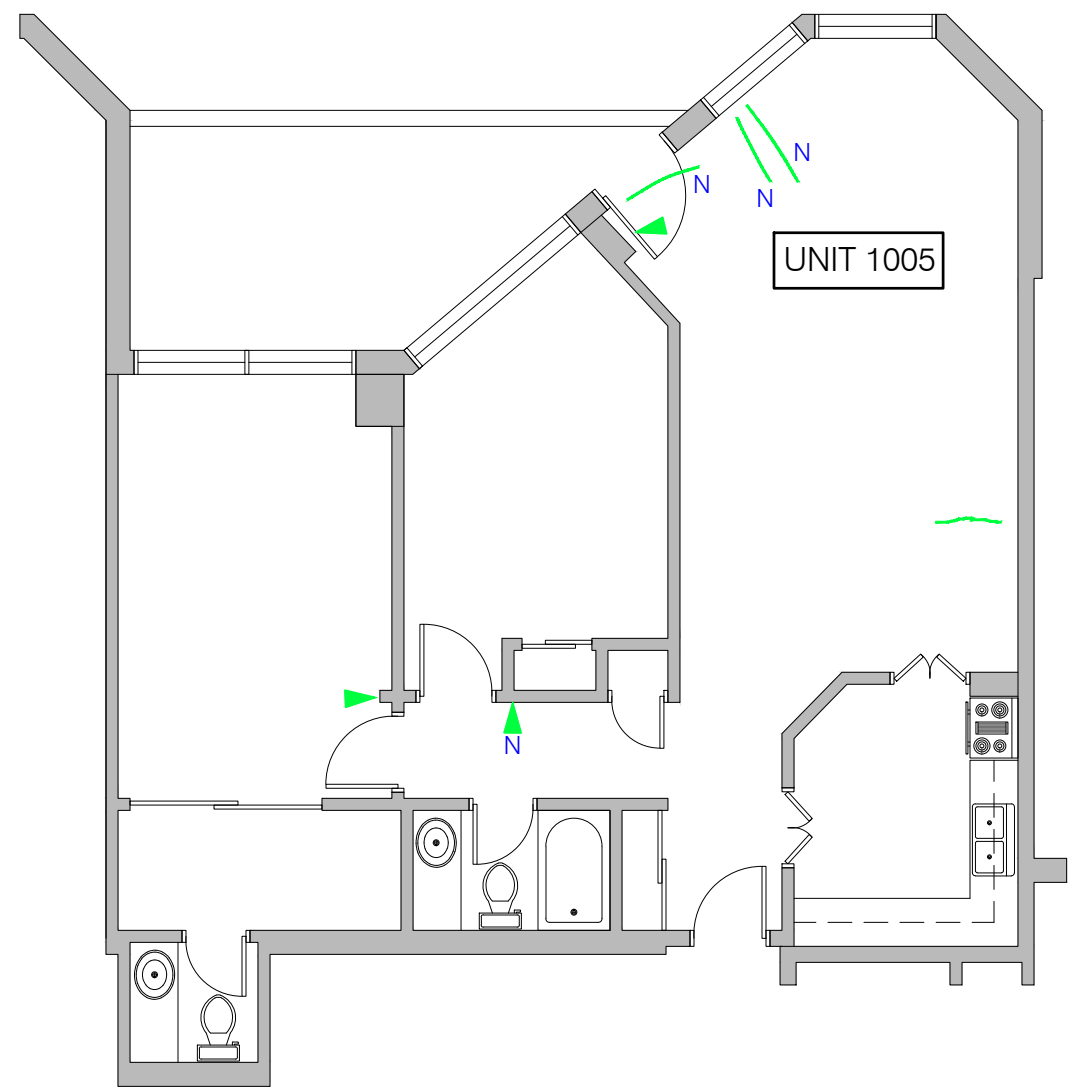

2 PLAN - UNIT 1005
SK44 N.T.S.

- LEGEND
- HAIRLINE WALL CRACK (< 1mm WIDE)
 - WALL CRACK 1mm WIDE OR GREATER
 - CEILING CRACK (< 1mm)
 - CEILING CRACK 1mm WIDE OR GREATER
 - N NEW OR EXPANDED CRACK IN 2020

| No. | DATE | REVISION | DRAWN |
|-----|------|----------|-------|
|-----|------|----------|-------|

| | |
|--|--|
| | |
|--|--|

KELLER
ENGINEERING
www.kellerengineering.com


PROJECT:
**CCC 145
DRYWALL CRACK
SURVEY**
151 Bay Street, Ottawa, ON

DRAWING:
**05 UNITS
FLOOR PLANS**


| | |
|----------------------|---------------------|
| DESIGNED BY: S.C. | CHECKED BY: J.T. |
|----------------------|---------------------|

| | | |
|-------------------|--------------------|-----------------------------|
| DRAWN BY: A.M. | SCALE: AS SHOWN | DRAWING No.: SK44 |
|-------------------|--------------------|-----------------------------|

| | |
|-------------------|-------------------|
| DATE: AUG 2020 | JOB No.: 20290 |
|-------------------|-------------------|

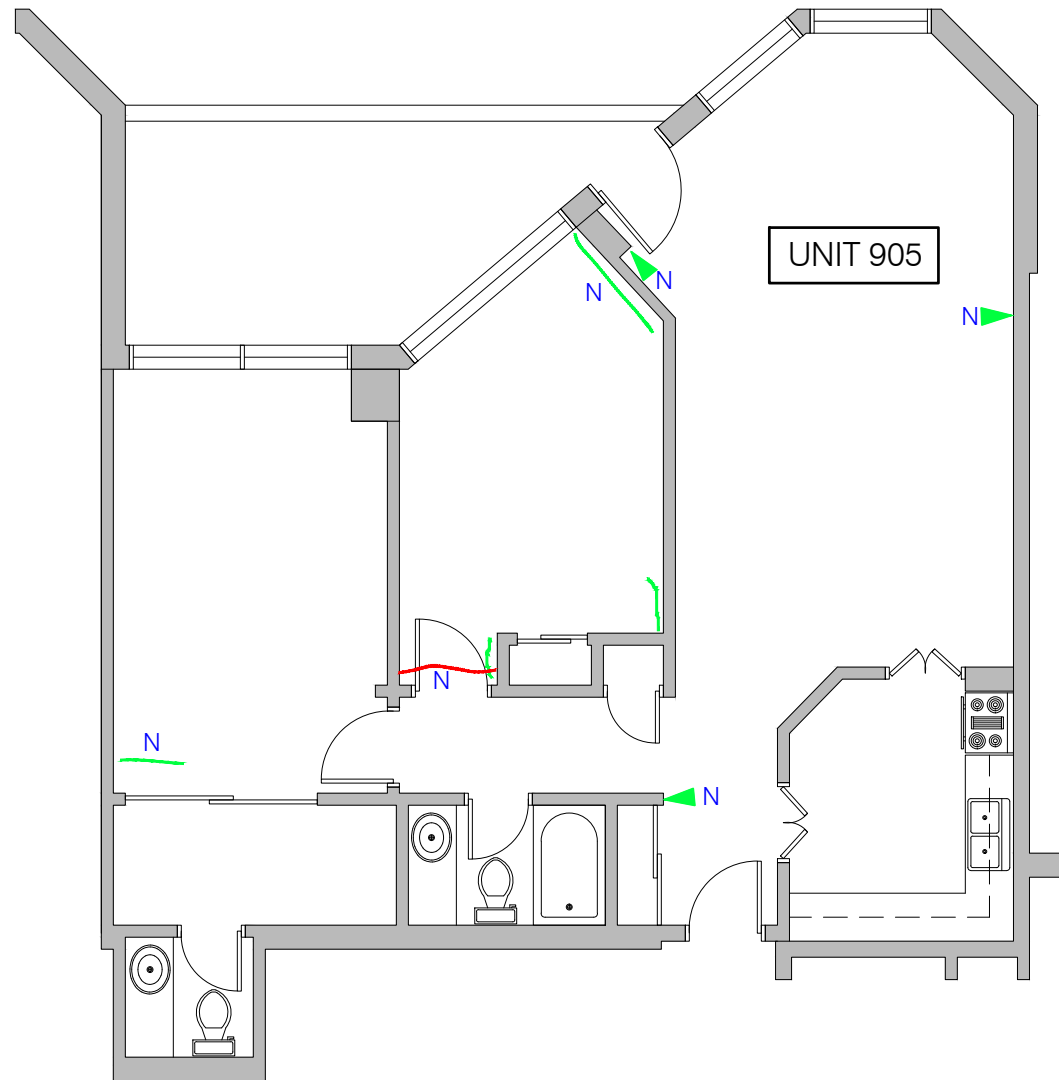


1 PLAN - UNIT 905
SK45 N.T.S.

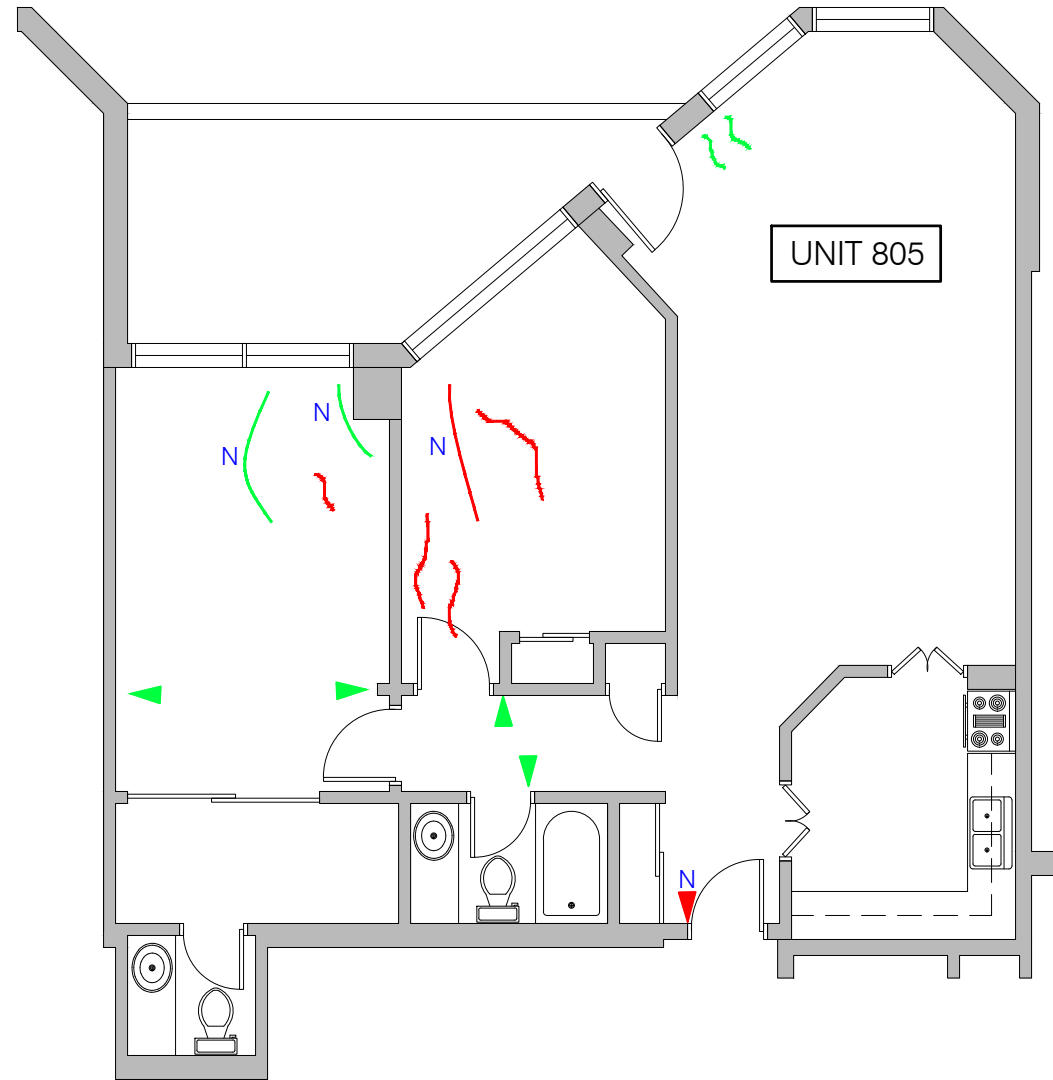


2 PLAN - UNIT 805
SK45 N.T.S.


LEGEND

- HAIRLINE WALL CRACK (< 1mm WIDE)
- WALL CRACK 1mm WIDE OR GREATER
- CEILING CRACK (< 1mm)
- CEILING CRACK 1mm WIDE OR GREATER
- N NEW OR EXPANDED CRACK IN 2020

| No. | DATE | REVISION | DRAWN |
|--|------|--------------|-------|
| | | | |
| <div><div><div>KELLER</div><div>ENGINEERING</div><div>www.kellerengineering.com</div></div><div></div></div> | | | |
| PROJECT: | | | |
| <div><div>CCC 145</div><div>DRYWALL CRACK</div><div>SURVEY</div><div>151 Bay Street, Ottawa, ON</div></div> | | | |
| DRAWING: | | | |
| <div><div>05 UNITS</div><div>FLOOR PLANS</div></div> | | | |
| DESIGNED BY: | | CHECKED BY: | |
| S.C. | | J.T. | |
| DRAWN BY: | | SCALE: | |
| A.M. | | AS SHOWN | |
| DATE: | | JOB No.: | |
| AUG 2020 | | 20290 | |
| | | DRAWING No.: | |
| | | SK45 | |

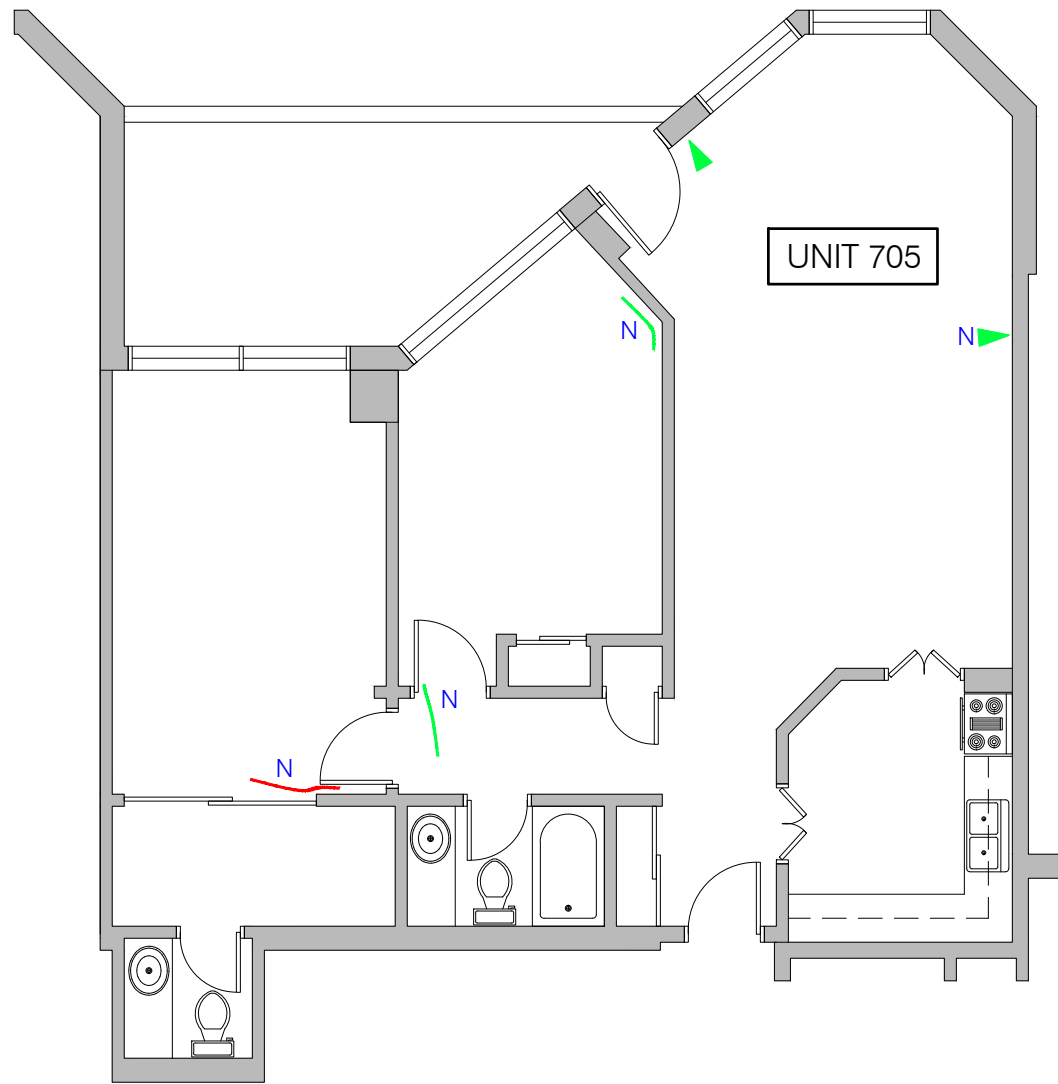


1 PLAN - UNIT 705
SK46 N.T.S.

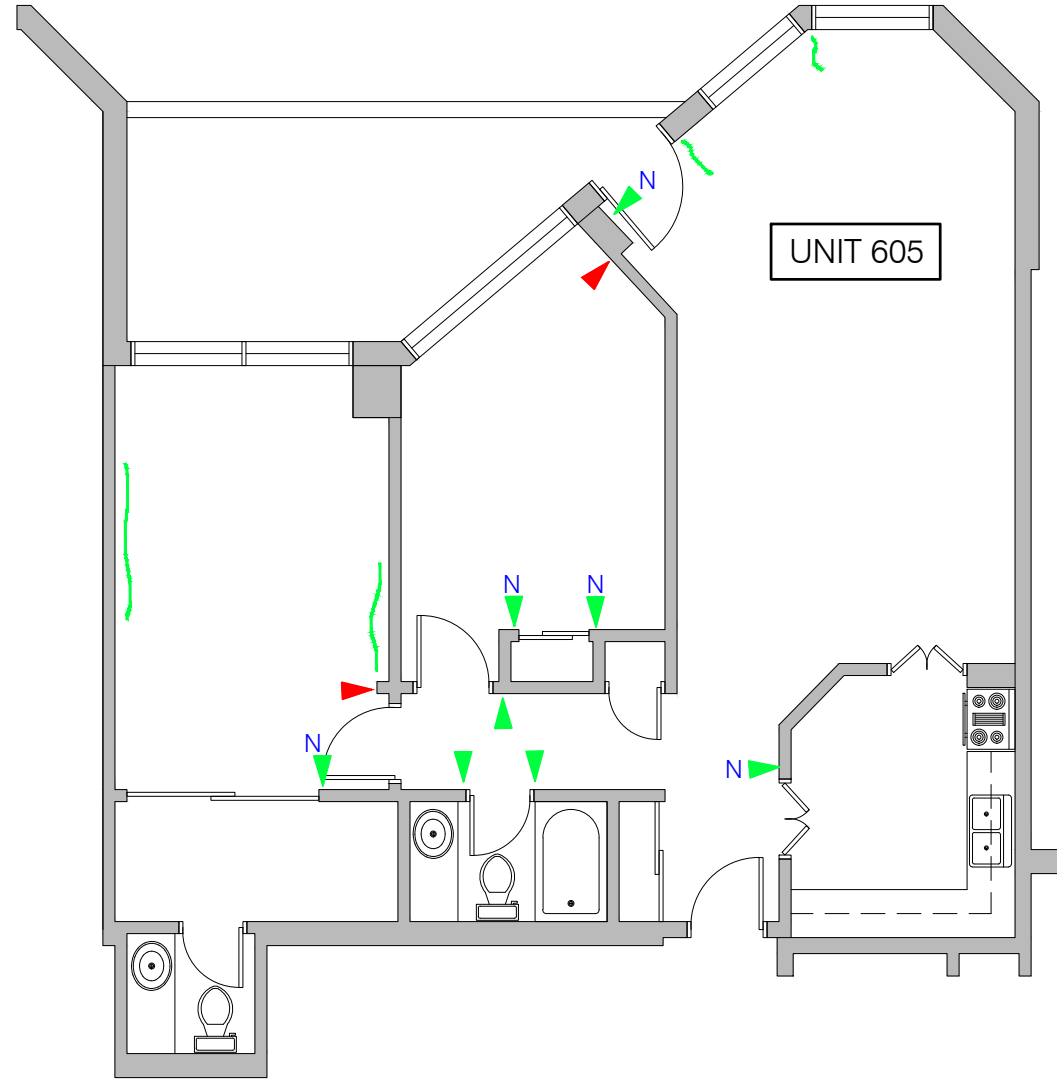


2 PLAN - UNIT 605
SK46 N.T.S.

- LEGEND
- HAIRLINE WALL CRACK (< 1mm WIDE)
 - WALL CRACK 1mm WIDE OR GREATER
 - CEILING CRACK (< 1mm)
 - CEILING CRACK 1mm WIDE OR GREATER
 - N NEW OR EXPANDED CRACK IN 2020

| No. | DATE | REVISION | DRAWN |
|---|------|--|-------|
| | | | |
| <div><div><div>KELLER</div><div>ENGINEERING</div><div>www.kellerengineering.com</div></div><div><div></div><div></div><div></div></div></div> | | | |
| <div>PROJECT:</div> <div>CCC 145 DRYWALL CRACK SURVEY</div> <div>151 Bay Street, Ottawa, ON</div> | | | |
| <div>DRAWING:</div> <div>05 UNITS FLOOR PLANS</div> | | | |
| <div>DESIGNED BY:</div> <div>S.C.</div> | | <div>CHECKED BY:</div> <div>J.T.</div> | |
| <div>DRAWN BY:</div> <div>A.M.</div> | | <div>SCALE:</div> <div>AS SHOWN</div> | |
| <div>DATE:</div> <div>AUG 2020</div> | | <div>JOB No.:</div> <div>20290</div> | |
| <div>DRAWING No.:</div> <div>SK46</div> | | | |

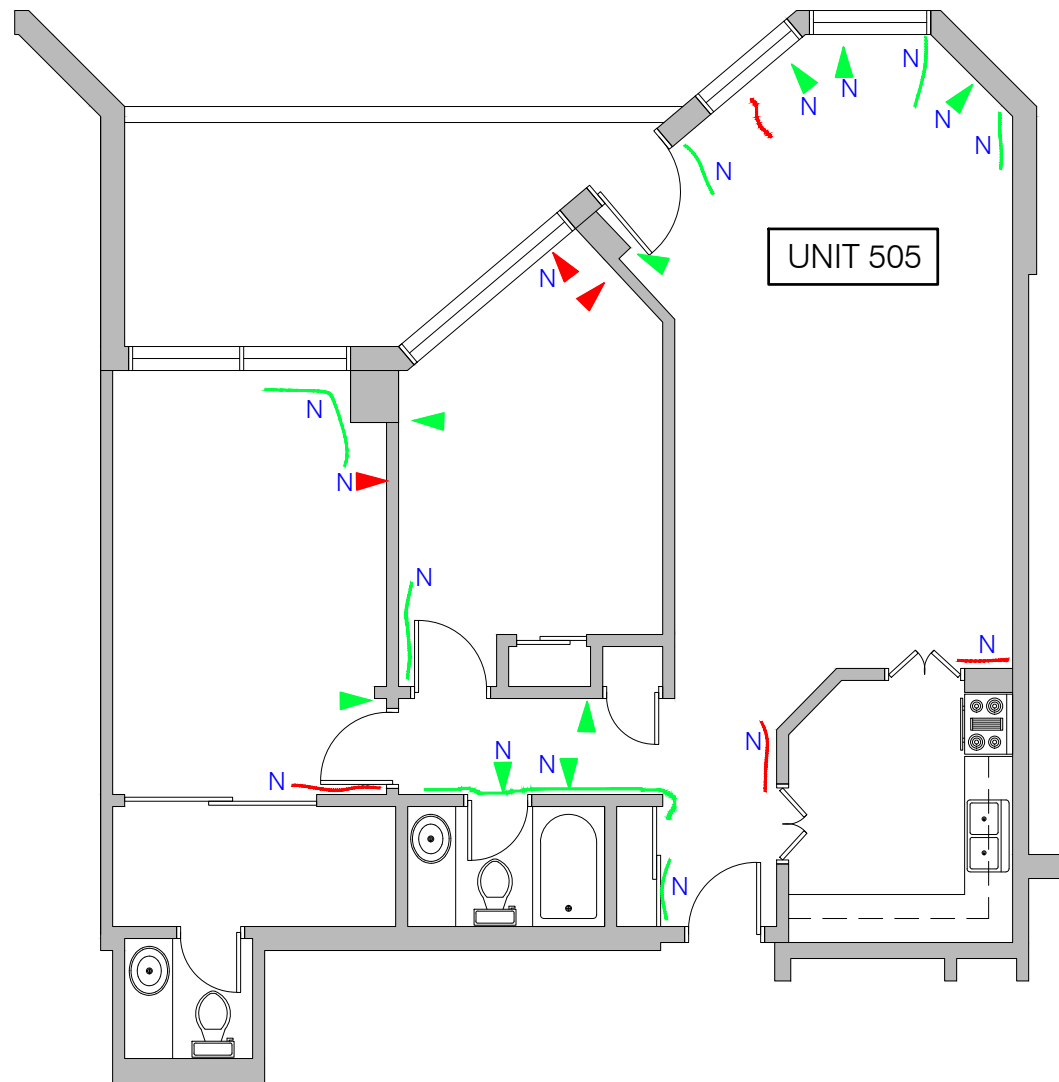

1 PLAN - UNIT 505
SK47 N.T.S.

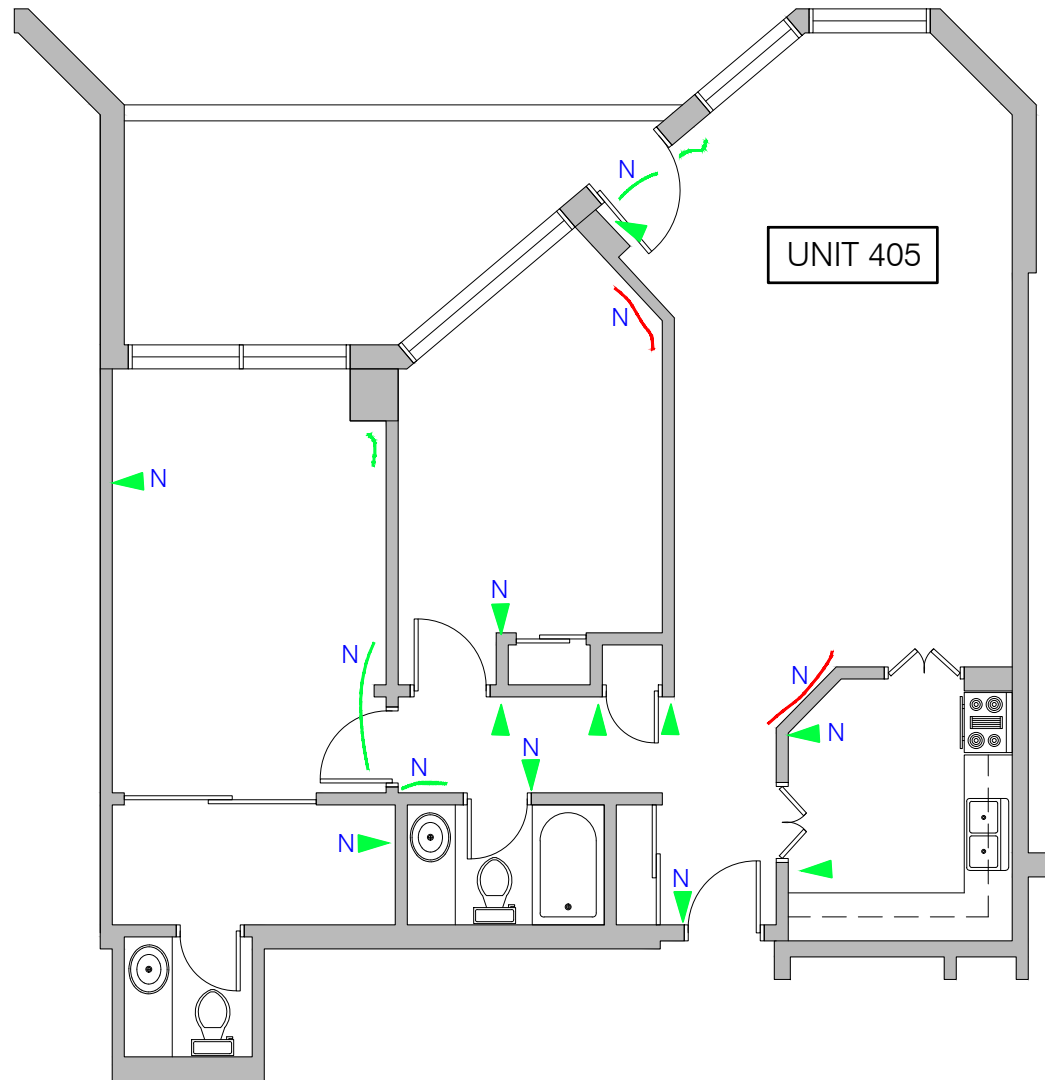

2 PLAN - UNIT 405
SK47 N.T.S.

LEGEND

- HAIRLINE WALL CRACK (< 1mm WIDE)
- WALL CRACK 1mm WIDE OR GREATER
- CEILING CRACK (< 1mm)
- CEILING CRACK 1mm WIDE OR GREATER
- N NEW OR EXPANDED CRACK IN 2020

| No. | DATE | REVISION | DRAWN |
|-----|------|----------|-------|
|-----|------|----------|-------|

| | |
|--|--|
| | |
|--|--|

KELLER
ENGINEERING
www.kellerengineering.com


PROJECT:
**CCC 145
DRYWALL CRACK
SURVEY**
151 Bay Street, Ottawa, ON

DRAWING:
**05 UNITS
FLOOR PLANS**


| | |
|----------------------|---------------------|
| DESIGNED BY: S.C. | CHECKED BY: J.T. |
|----------------------|---------------------|

| | | |
|-------------------|--------------------|-----------------------------|
| DRAWN BY: A.M. | SCALE: AS SHOWN | DRAWING No.: SK47 |
|-------------------|--------------------|-----------------------------|

| | |
|-------------------|-------------------|
| DATE: AUG 2020 | JOB No.: 20290 |
|-------------------|-------------------|

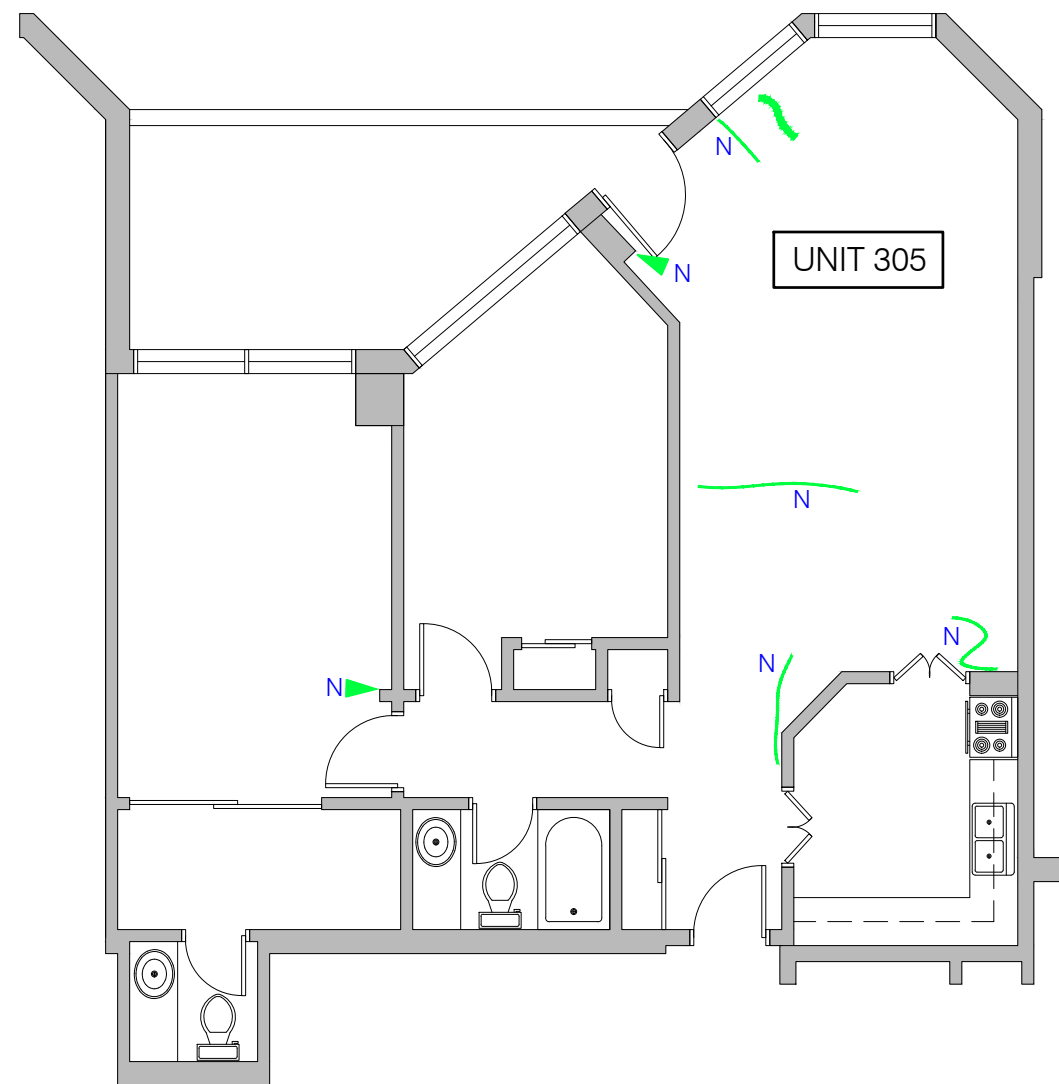



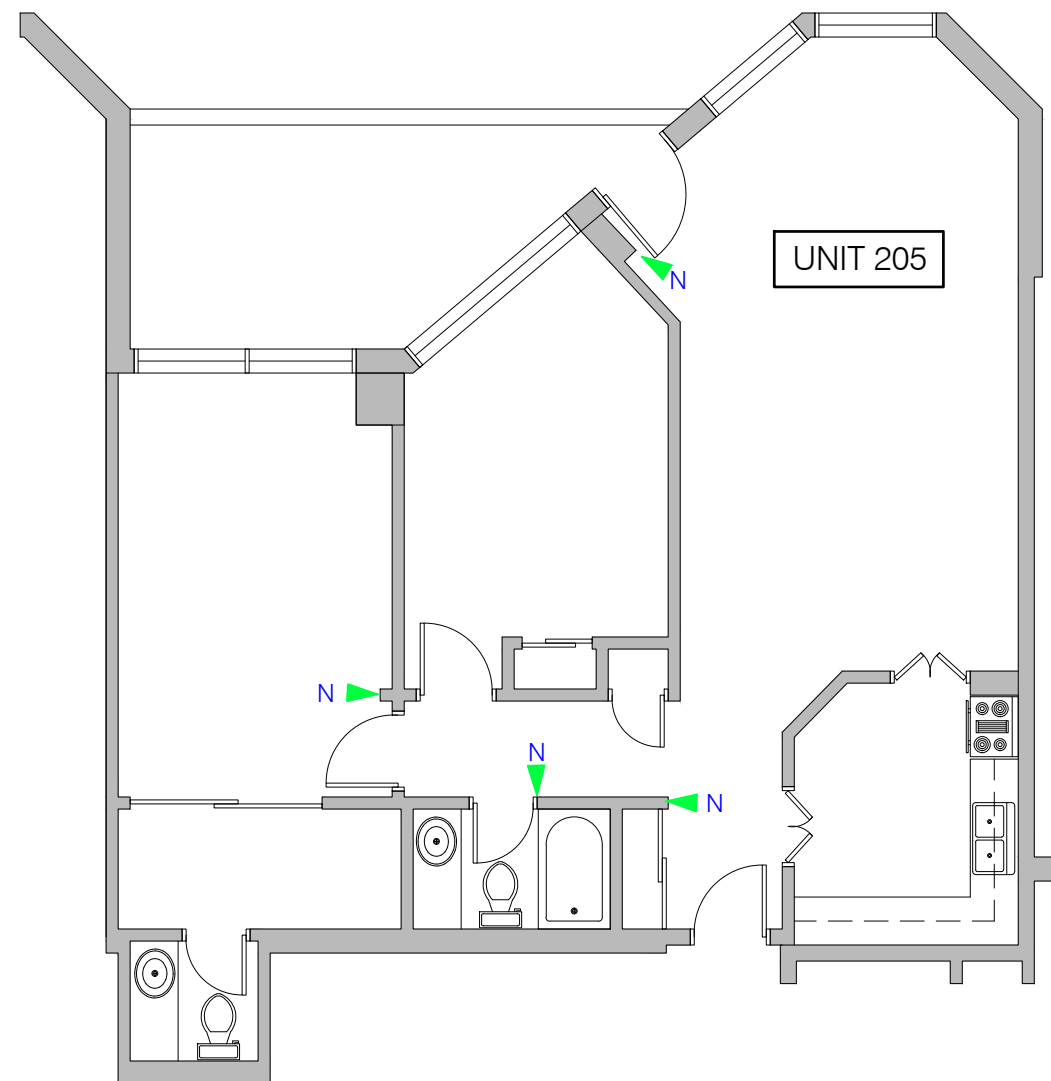


1 PLAN - UNIT 305
SK48 N.T.S.



2 PLAN - UNIT 205
SK48 N.T.S.

LEGEND

- | | |
|---|---|
|  | HAIRLINE WALL CRACK ($< 1\text{mm}$ WIDE) |
|  | WALL CRACK 1mm WIDE OR GREATER |
|  | CEILING CRACK ($< 1\text{mm}$) |
|  | CEILING CRACK 1mm WIDE OR GREATER |
|  | NEW OR EXPANDED CRACK IN 2020 |

| | | | |
|-----|------|----------|-------|
| No. | DATE | REVISION | DRAWN |
|-----|------|----------|-------|

| | |
|--|--|
| | |
|--|--|

KELLER
ENGINEERING
www.kellerengineering.com

PROJECT:

CCC 145 DRYWALL CRACK SURVEY

151 Bay Street, Ottawa, ON

DRAWING:

05 UNITS FLOOR PLANS

DESIGNED BY:

S.C.

CHECKED BY:

J.T.

DRAWN BY:

A.M.

SCALE:

AS SHOWN

DATE:


AUG 2020

JOB No.:

20290

DRAWING No.:

SK48

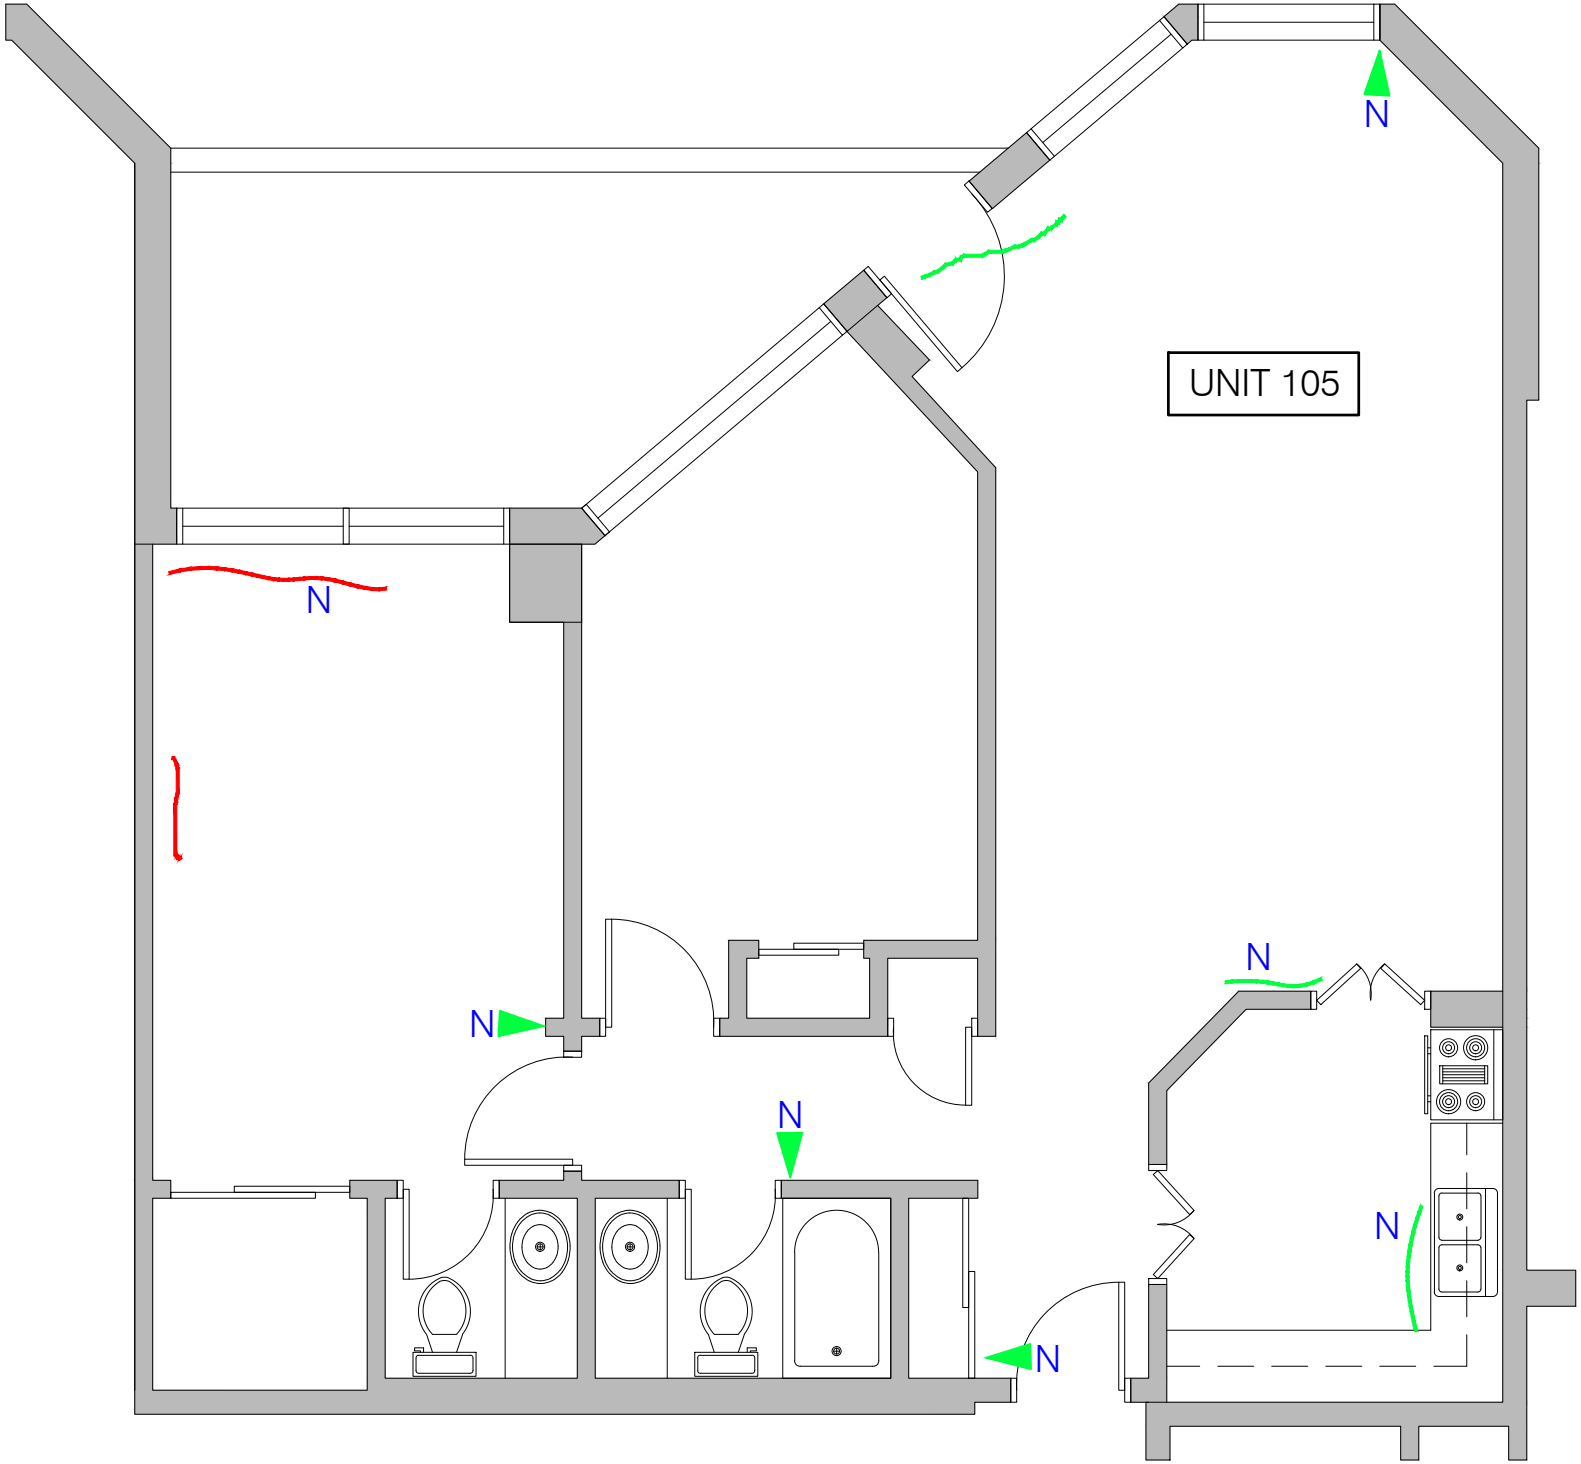

- LEGEND
- HAIRLINE WALL CRACK (< 1mm WIDE)
 - WALL CRACK 1mm WIDE OR GREATER
 - CEILING CRACK (< 1mm)
 - CEILING CRACK 1mm WIDE OR GREATER
 - N NEW OR EXPANDED CRACK IN 2020

| No. | DATE | REVISION | DRAWN |
|-----|------|----------|-------|
|-----|------|----------|-------|

| | |
|--|--|
| | |
|--|--|

KELLER
ENGINEERING
www.kellerengineering.com

PROJECT:


CCC 145
DRYWALL CRACK
SURVEY

151 Bay Street, Ottawa, ON


DRAWING:

05 UNITS
FLOOR PLANS

| | | | |
|----------------------|--|-----------------------------|--|
| DESIGNED BY: S.C. | | CHECKED BY: J.T. | |
| DRAWN BY: A.M. | | SCALE: AS SHOWN | |
| DATE: AUG 2020 | | DRAWING No.: SK49 | |
| | | JOB No.: 20290 | |

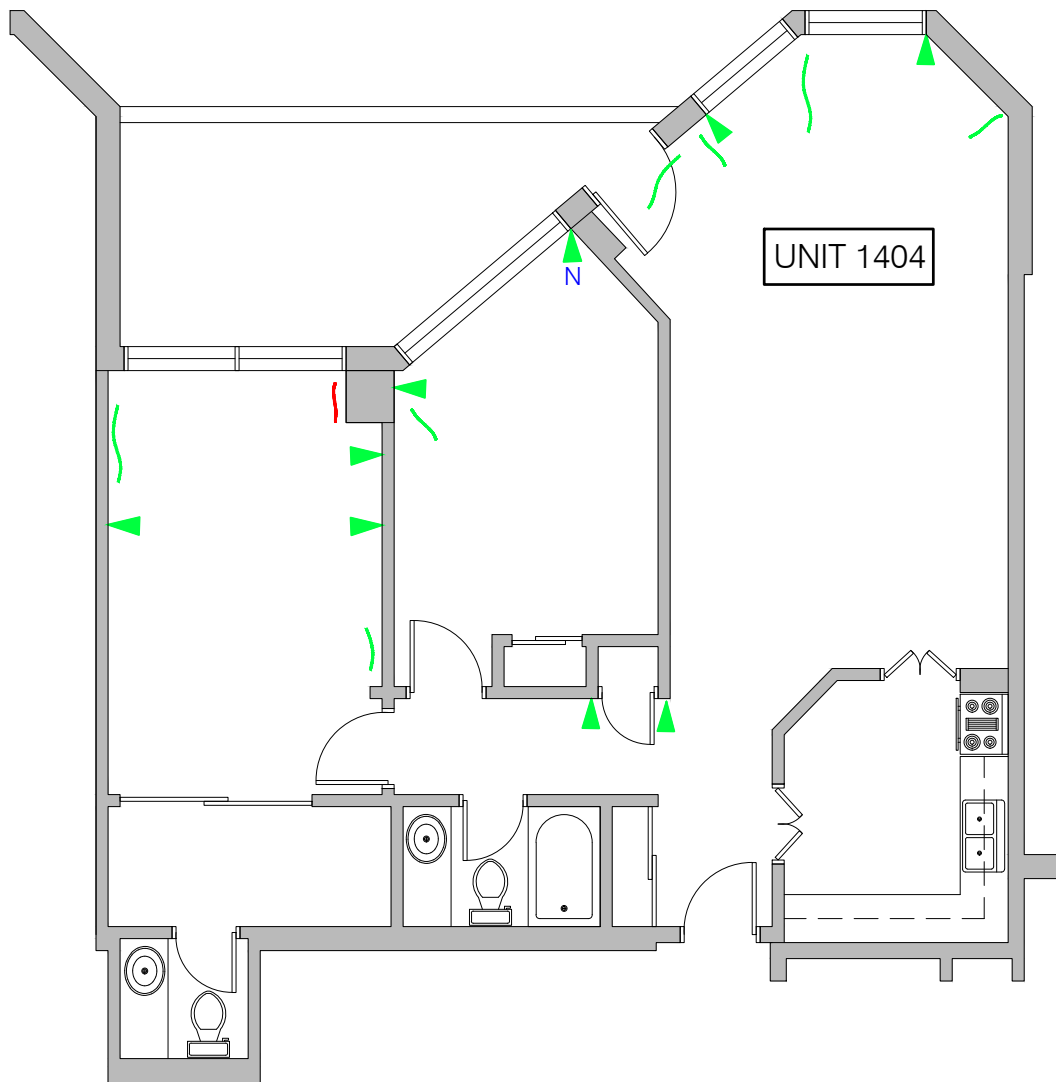

1 PLAN - UNIT 1404
SK50 N.T.S.

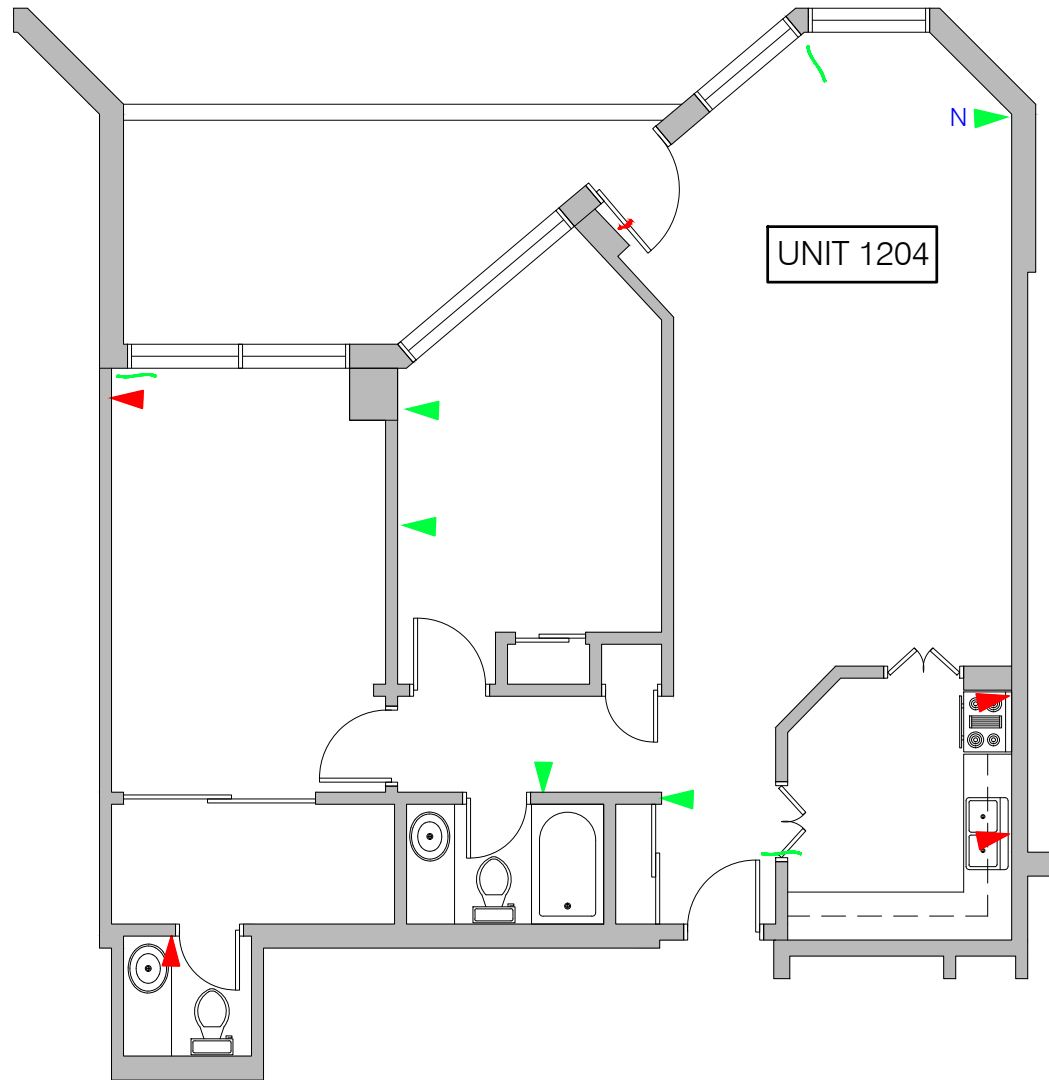

2 PLAN - UNIT 1204
SK50 N.T.S.

LEGEND

- HAIRLINE WALL CRACK (< 1mm WIDE)
- WALL CRACK 1mm WIDE OR GREATER
- CEILING CRACK (< 1mm)
- CEILING CRACK 1mm WIDE OR GREATER
- N NEW OR EXPANDED CRACK IN 2020

| No. | DATE | REVISION | DRAWN |
|-----|------|----------|-------|
|-----|------|----------|-------|

KELLER
ENGINEERING
www.kellerengineering.com

PROJECT:

**CCC 145
DRYWALL CRACK
SURVEY**

151 Bay Street, Ottawa, ON

DRAWING:

**04 UNITS
FLOOR PLANS**

DESIGNED BY:

S.C.

CHECKED BY:

J.T.

DRAWN BY:

A.M.

SCALE:

AS SHOWN

DRAWING No.:


SK50

DATE:


AUG 2020

JOB No.:

20290

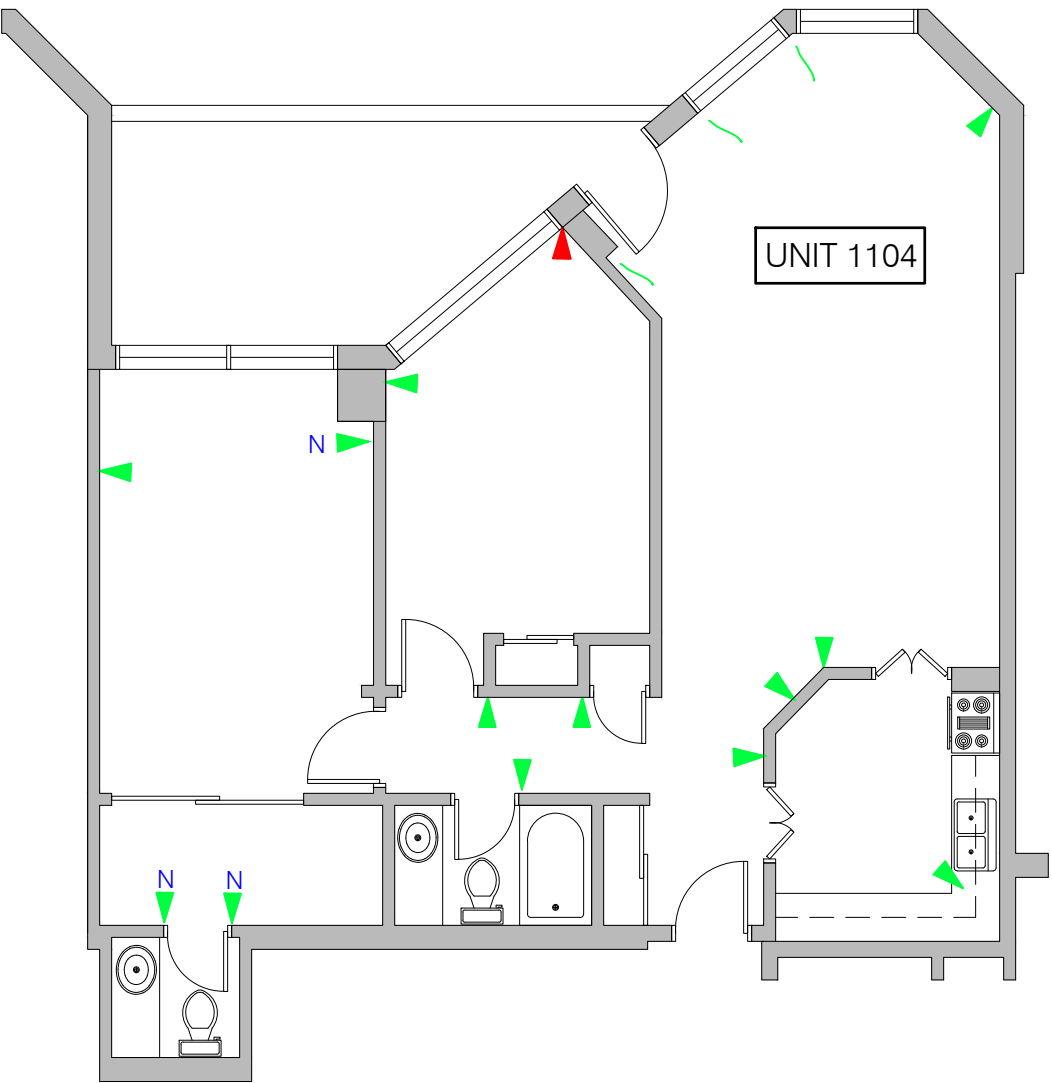

1 PLAN - UNIT 1104
SK51 N.T.S.

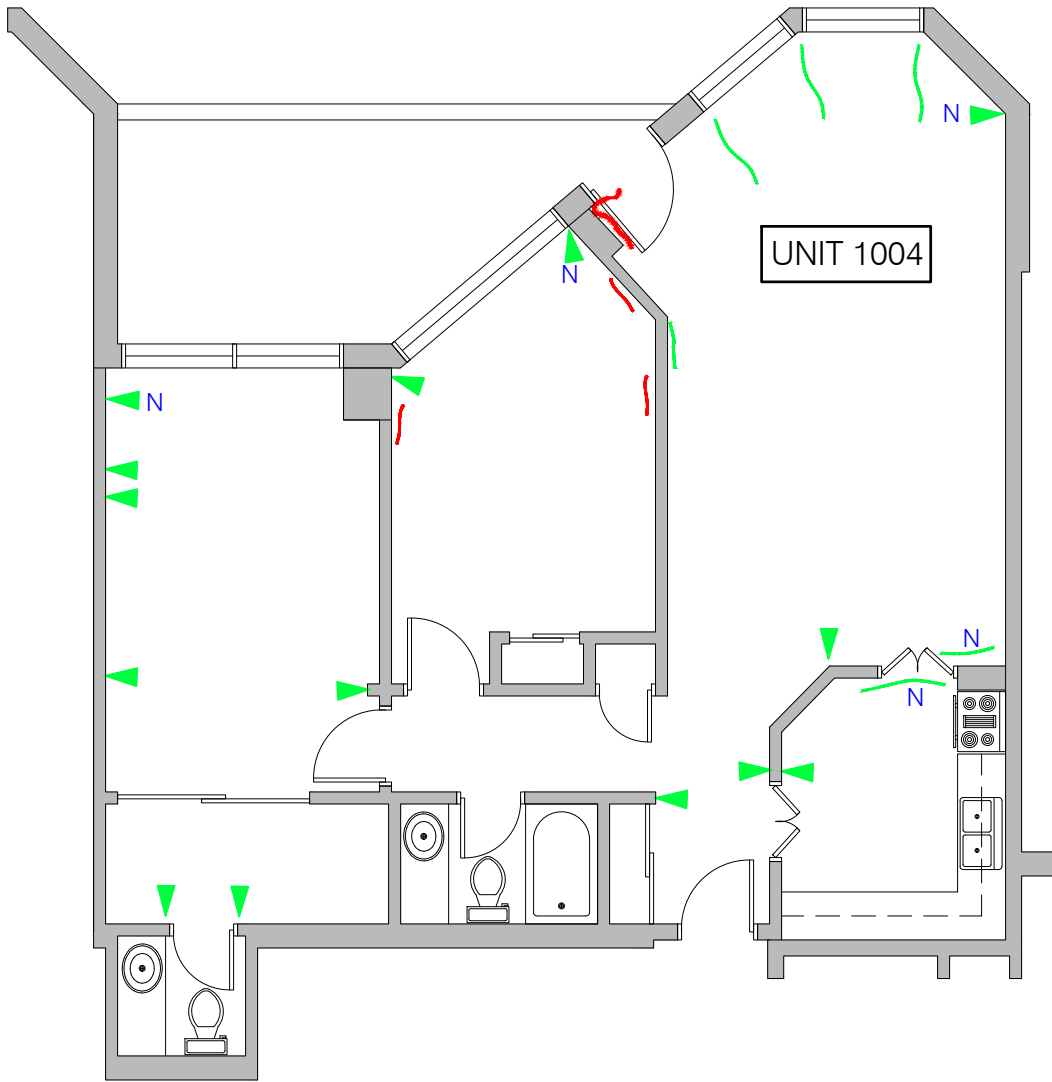

2 PLAN - UNIT 1004
SK51 N.T.S.

- LEGEND
- HAIRLINE WALL CRACK (< 1mm WIDE)
 - WALL CRACK 1mm WIDE OR GREATER
 - CEILING CRACK (< 1mm)
 - CEILING CRACK 1mm WIDE OR GREATER
 - NEW OR EXPANDED CRACK IN 2020

| No. | DATE | REVISION | DRAWN |
|-----|------|----------|-------|
|-----|------|----------|-------|


| | |
|--|--|
| | |
|--|--|

KELLER
ENGINEERING
www.kellerengineering.com


PROJECT:
**CCC 145
DRYWALL CRACK
SURVEY**
151 Bay Street, Ottawa, ON

DRAWING:
**04 UNITS
FLOOR PLANS**

| | | |
|----------------------|--------------------|-----------------------------|
| DESIGNED BY: S.C. | | CHECKED BY: J.T. |
| DRAWN BY: A.M. | SCALE: AS SHOWN | DRAWING No.: SK51 |
| DATE: AUG 2020 | JOB No.: 20290 | |

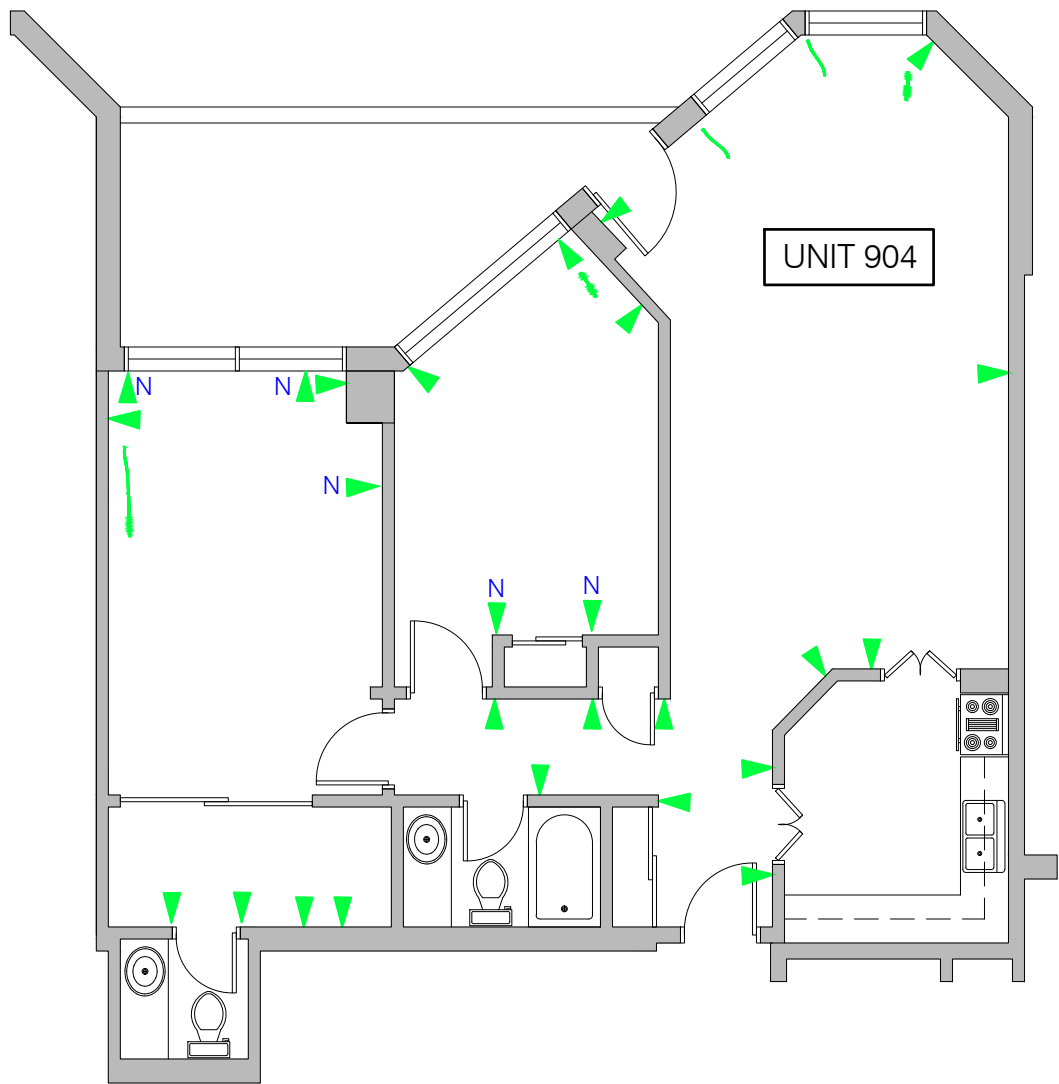

1 PLAN - UNIT 904
SK52 N.T.S.

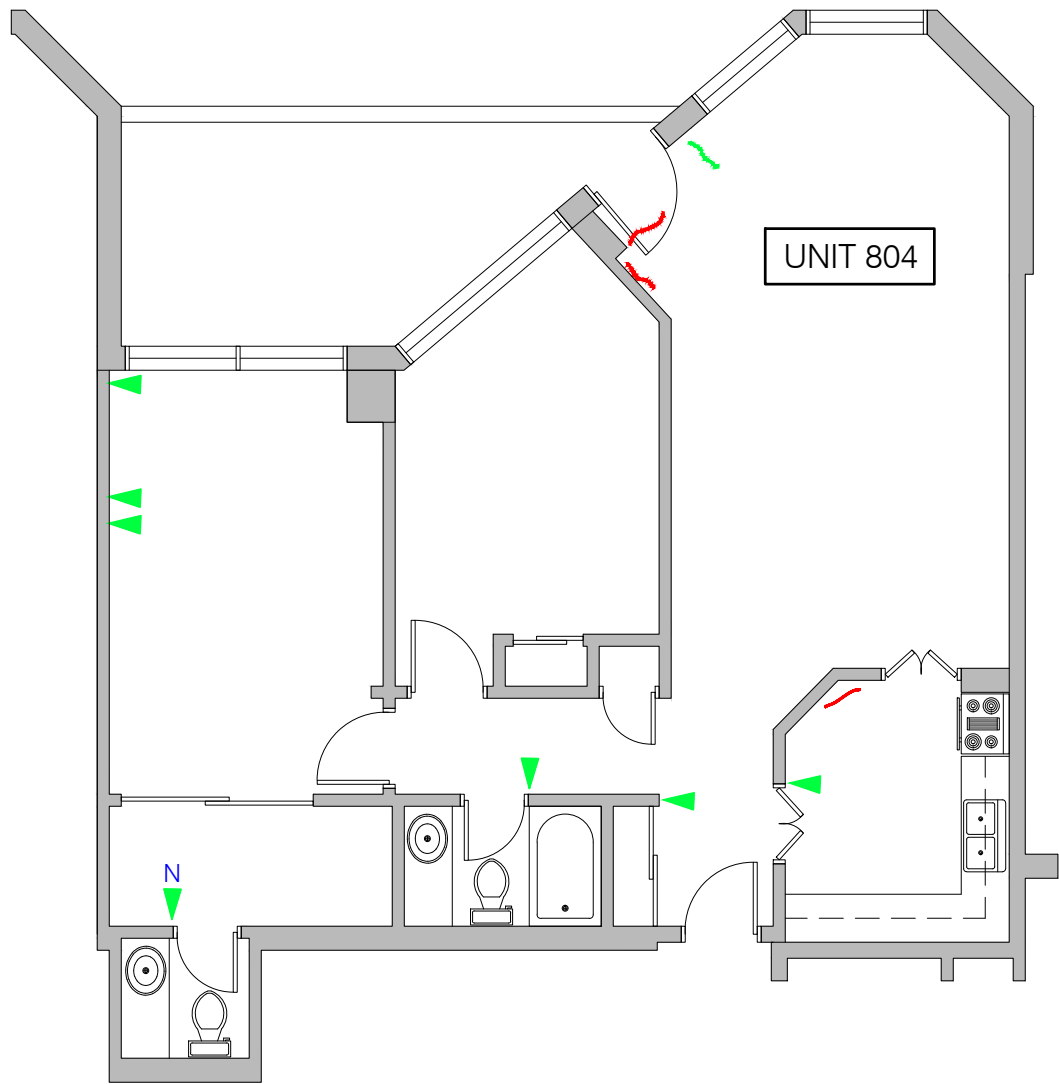

2 PLAN - UNIT 804
SK52 N.T.S.

- LEGEND
- HAIRLINE WALL CRACK (< 1mm WIDE)
 - WALL CRACK 1mm WIDE OR GREATER
 - CEILING CRACK (< 1mm)
 - CEILING CRACK 1mm WIDE OR GREATER
 - N NEW OR EXPANDED CRACK IN 2020

| No. | DATE | REVISION | DRAWN |
|-----|------|----------|-------|
|-----|------|----------|-------|

| | |
|--|--|
| | |
|--|--|

KELLER
ENGINEERING
www.kellerengineering.com

PROJECT:


**CCC 145
DRYWALL CRACK
SURVEY**

151 Bay Street, Ottawa, ON


DRAWING:

**04 UNITS
FLOOR PLANS**

| | | |
|----------------------|--------------------|-----------------------------|
| DESIGNED BY: S.C. | | CHECKED BY: J.T. |
| DRAWN BY: A.M. | SCALE: AS SHOWN | DRAWING No.: SK52 |
| DATE: AUG 2020 | JOB No.: 20290 | |

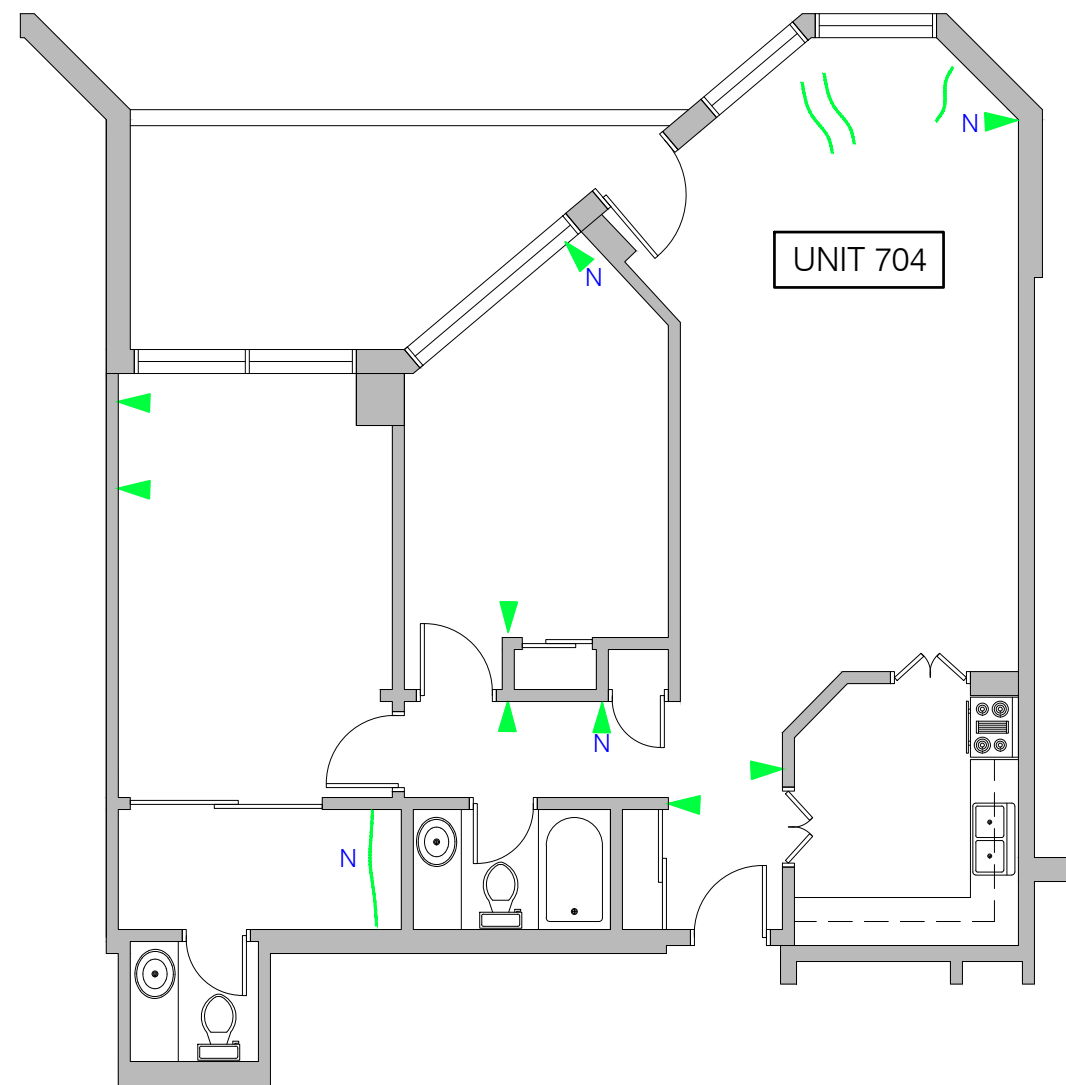

1 PLAN - UNIT 704
SK53 N.T.S.

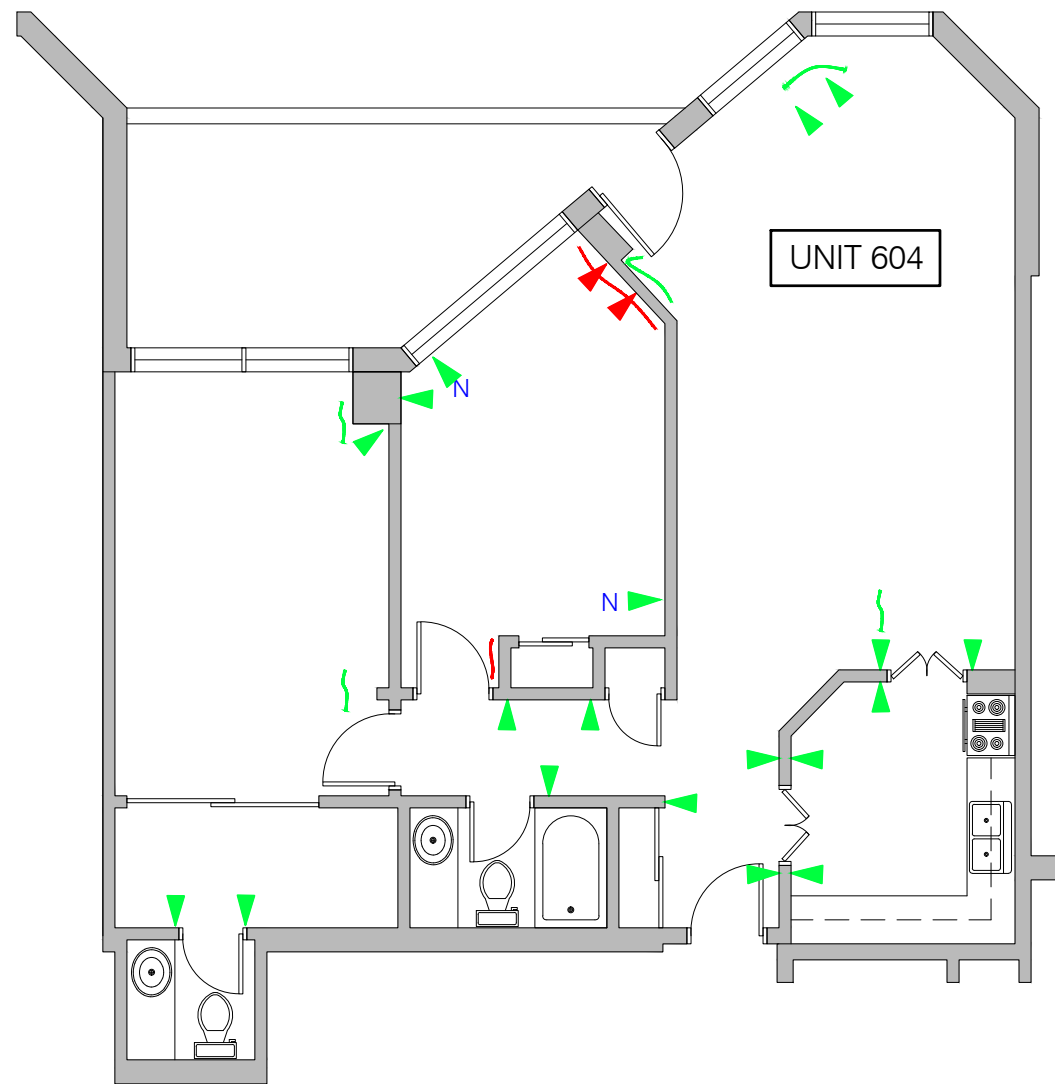

2 PLAN - UNIT 604
SK53 N.T.S.

LEGEND

- HAIRLINE WALL CRACK (< 1mm WIDE)
- WALL CRACK 1mm WIDE OR GREATER
- CEILING CRACK (< 1mm)
- CEILING CRACK 1mm WIDE OR GREATER
- N NEW OR EXPANDED CRACK IN 2020

| No. | DATE | REVISION | DRAWN |
|-----|------|----------|-------|
|-----|------|----------|-------|


| | |
|--|--|
| | |
|--|--|

KELLER
ENGINEERING
www.kellerengineering.com


PROJECT:
**CCC 145
DRYWALL CRACK
SURVEY**
151 Bay Street, Ottawa, ON

DRAWING:
**04 UNITS
FLOOR PLANS**

| | | |
|----------------------|--------------------|-----------------------------|
| DESIGNED BY: S.C. | | CHECKED BY: J.T. |
| DRAWN BY: A.M. | SCALE: AS SHOWN | DRAWING No.: SK53 |
| DATE: AUG 2020 | JOB No.: 20290 | |

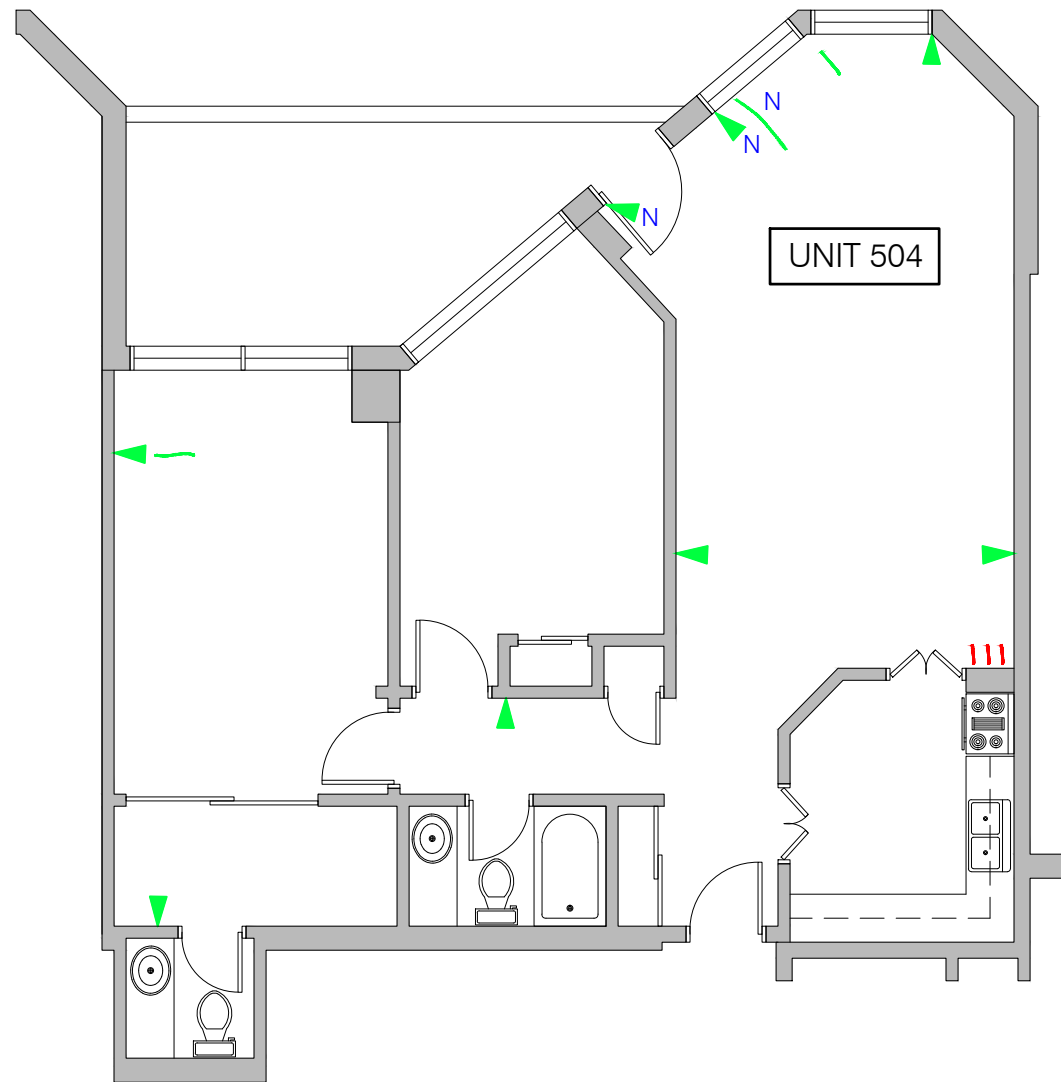



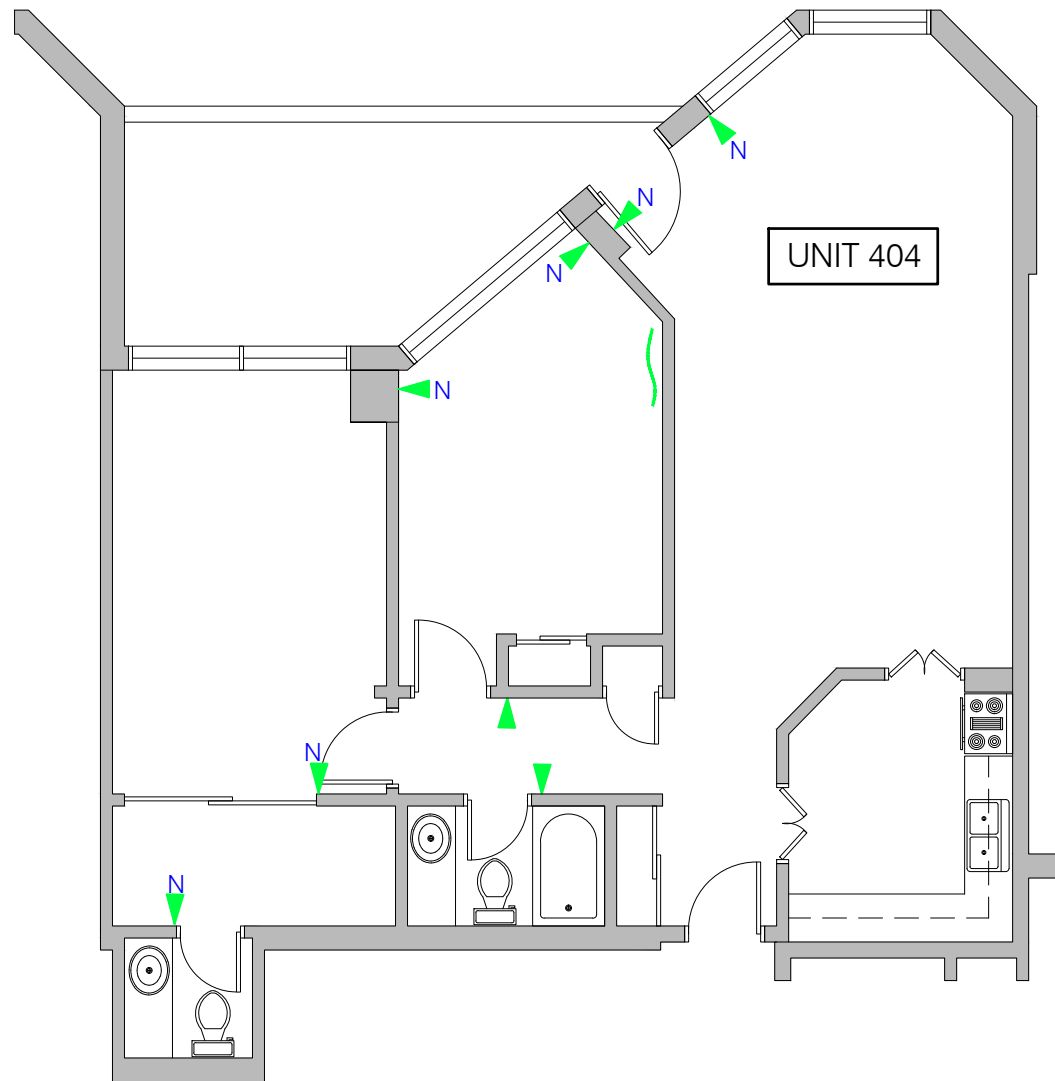


1 PLAN - UNIT 504
SK54 N.T.S.



2 PLAN - UNIT 404
SK54 N.T.S.

LEGEND

-  HAIRLINE WALL CRACK (< 1mm WIDE)
-  WALL CRACK 1mm WIDE OR GREATER
-  CEILING CRACK (< 1mm)
-  CEILING CRACK 1mm WIDE OR GREATER
-  NEW OR EXPANDED CRACK IN 2020

| No. | DATE | REVISION | DRAWN |
|-----|------|----------|-------|
|-----|------|----------|-------|


| | |
|--|--|
| | |
|--|--|

KELLER
ENGINEERING
www.kellerengineering.com


PROJECT:
**CCC 145
DRYWALL CRACK
SURVEY**
151 Bay Street, Ottawa, ON

DRAWING:
**04 UNITS
FLOOR PLANS**

| | | |
|----------------------|--------------------|-----------------------------|
| DESIGNED BY: S.C. | | CHECKED BY: J.T. |
| DRAWN BY: A.M. | SCALE: AS SHOWN | DRAWING No.: SK54 |
| DATE: AUG 2020 | JOB No.: 20290 | |

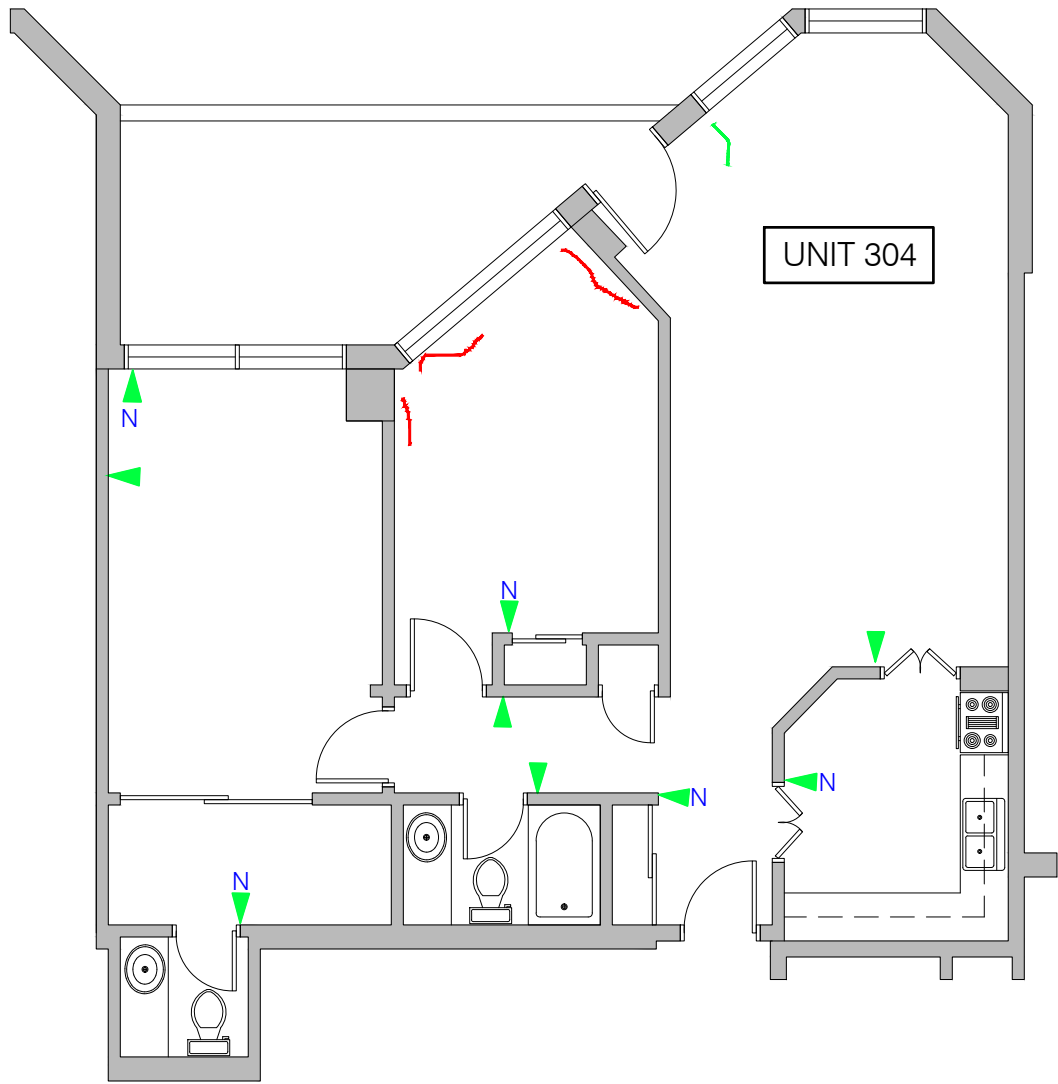


1 PLAN - UNIT 304
SK55 N.T.S.

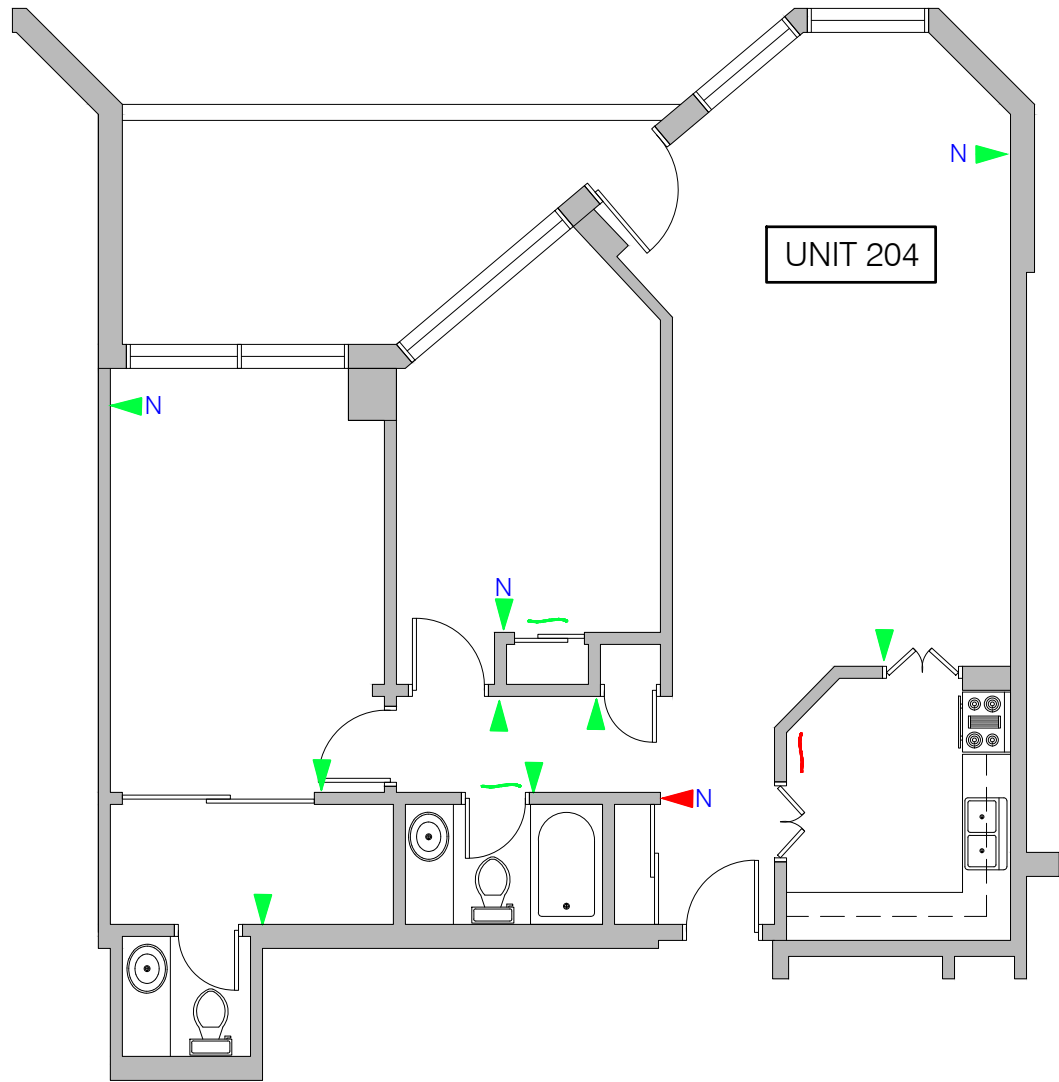


2 PLAN - UNIT 204
SK55 N.T.S.


- LEGEND
- HAIRLINE WALL CRACK (< 1mm WIDE)
 - WALL CRACK 1mm WIDE OR GREATER
 - CEILING CRACK (< 1mm)
 - CEILING CRACK 1mm WIDE OR GREATER
 - N NEW OR EXPANDED CRACK IN 2020


| | | | |
|---|------|--------------|-------|
| No. | DATE | REVISION | DRAWN |
| | | | |
| <div><div>KELLER</div><div>ENGINEERING</div><div>www.kellerengineering.com</div></div> <div><div></div><div></div><div></div></div> | | | |
| PROJECT: | | | |
| <div>CCC 145</div> <div>DRYWALL CRACK</div> <div>SURVEY</div> <div>151 Bay Street, Ottawa, ON</div> | | | |
| DRAWING: | | | |
| <div>04 UNITS</div> <div>FLOOR PLANS</div> | | | |
| DESIGNED BY: | | CHECKED BY: | |
| S.C. | | J.T. | |
| DRAWN BY: | | SCALE: | |
| A.M. | | AS SHOWN | |
| DATE: | | JOB No.: | |
| AUG 2020 | | 20290 | |
| | | DRAWING No.: | |
| | | SK55 | |

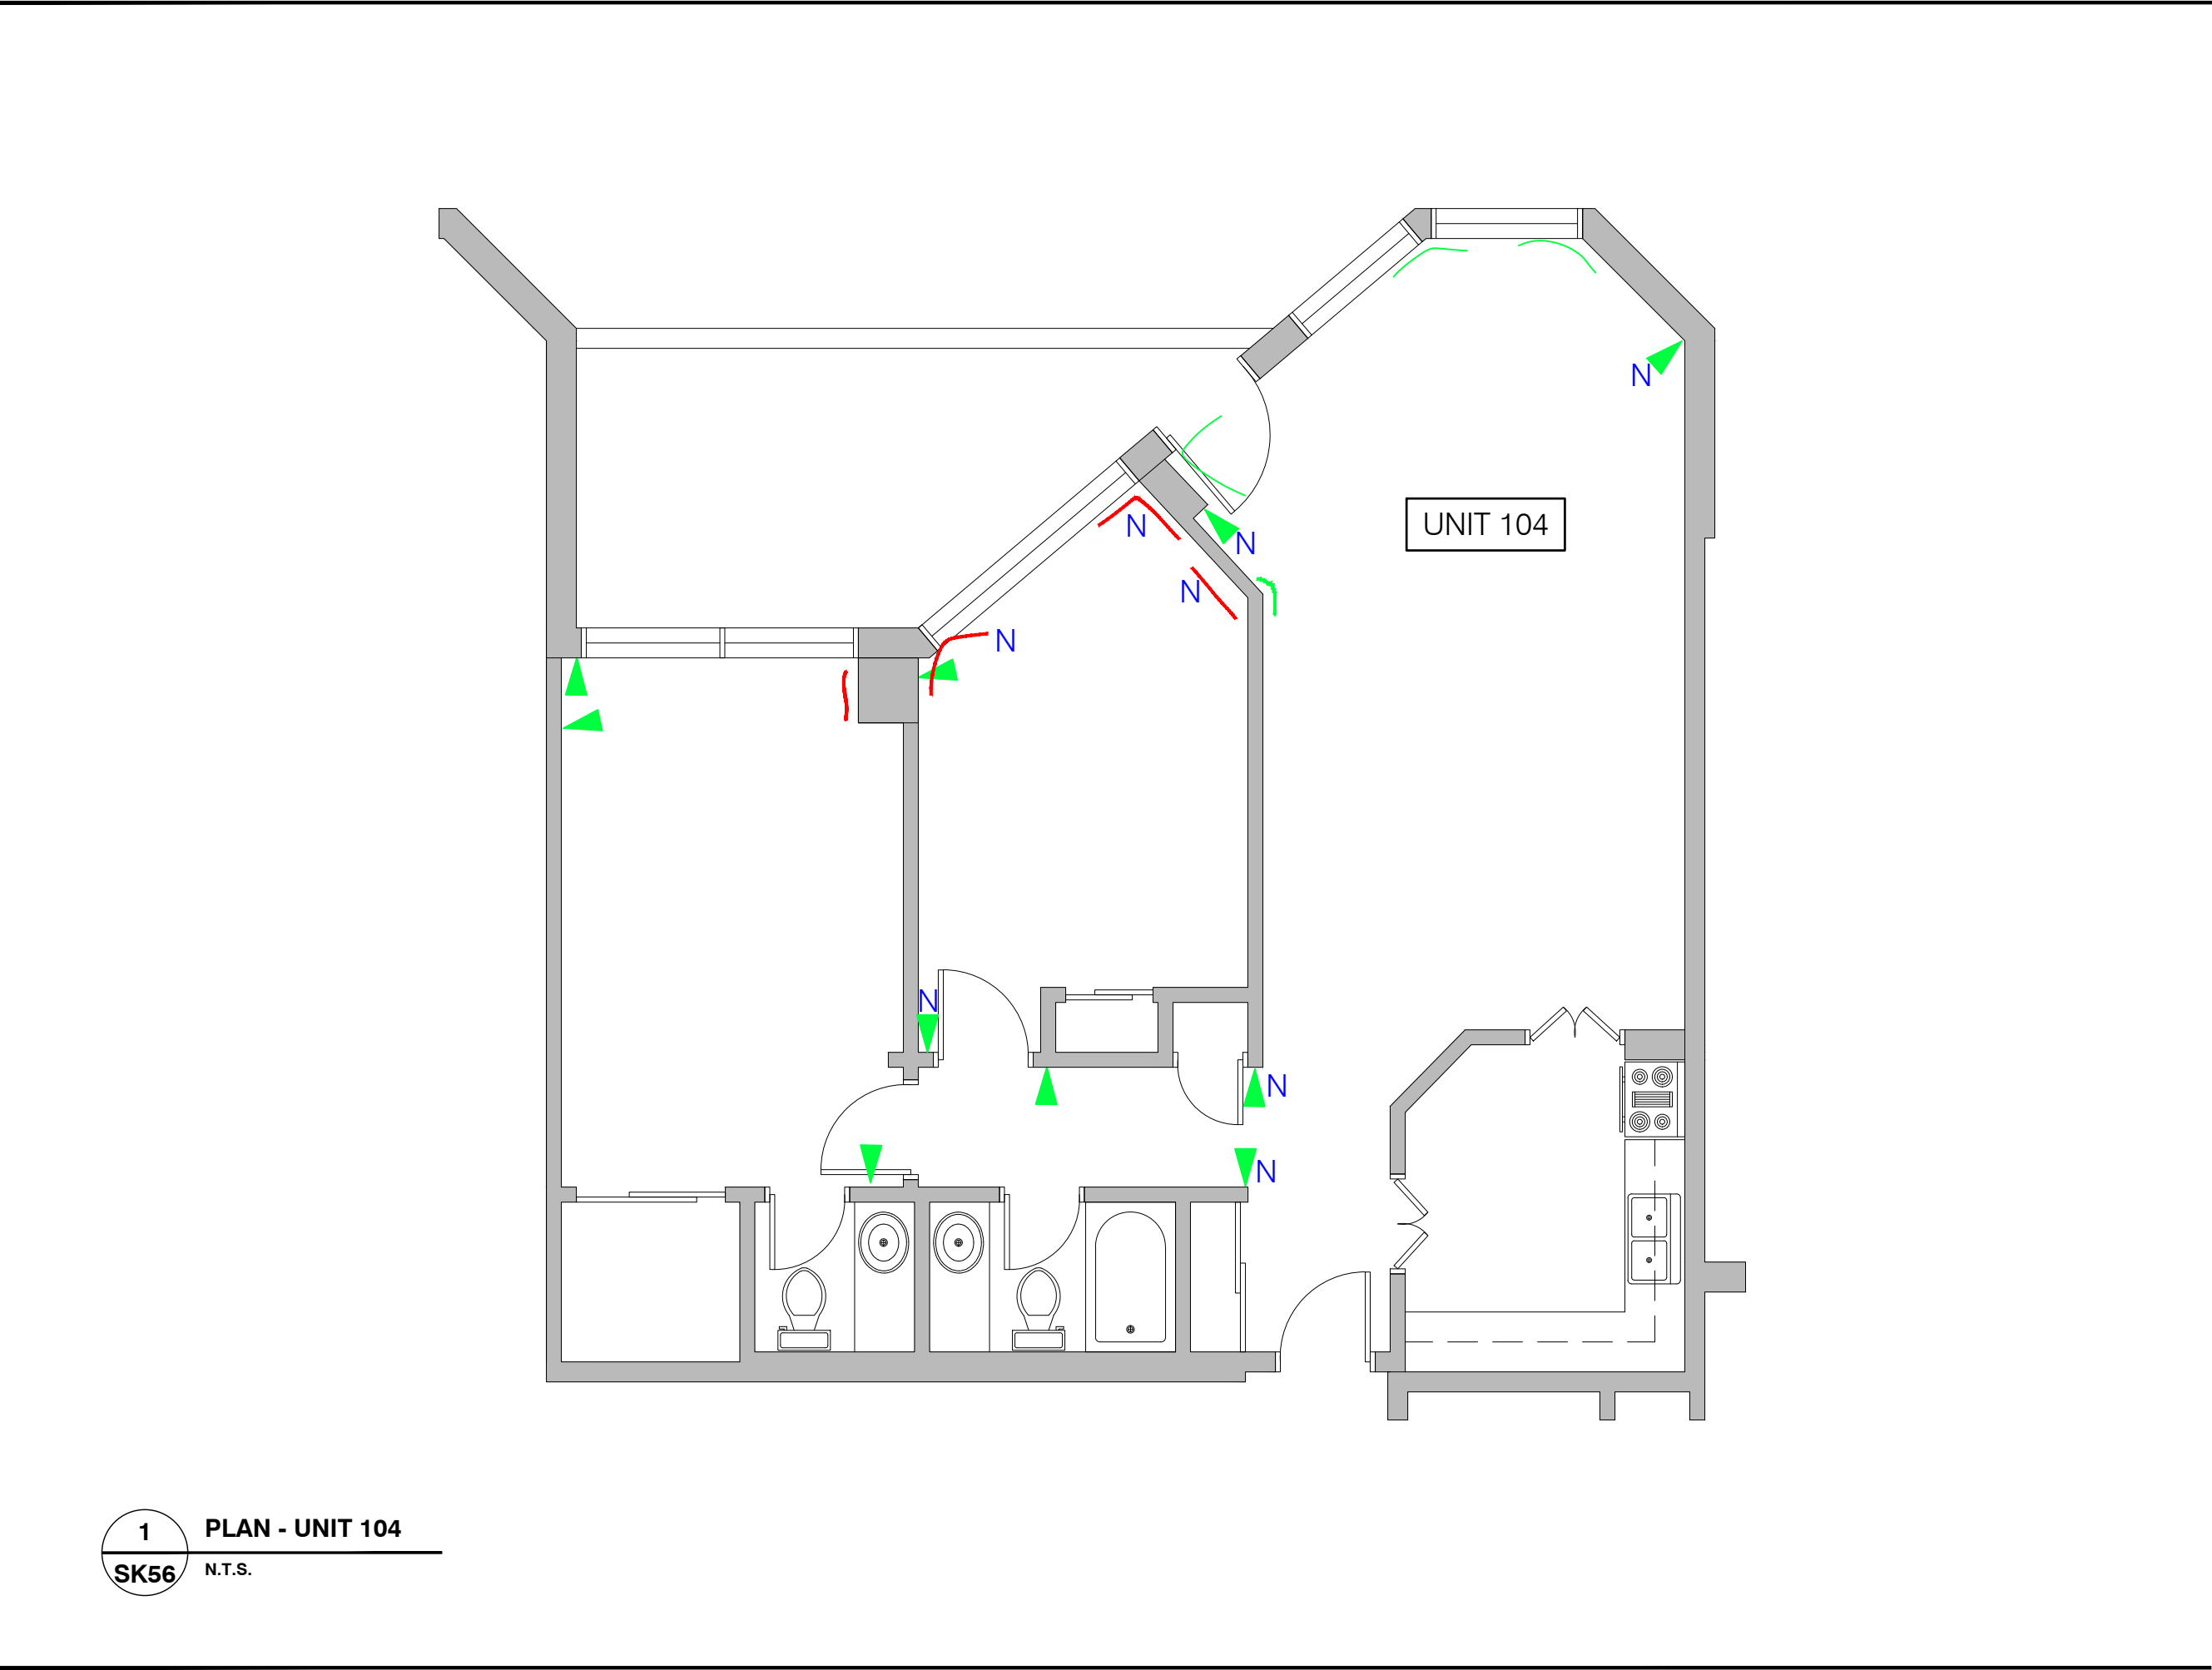



LEGEND

 HAIRLINE WALL CRACK
(< 1mm WIDE)

 WALL CRACK 1mm
WIDE OR GREATER

 CEILING CRACK
(< 1mm)

 CEILING CRACK 1mm
WIDE OR GREATER


 NEW OR EXPANDED
CRACK IN 2020

| No. | DATE | REVISION | DRAWN |
|-----|------|----------|-------|
| | | | |
| | | | |

KELLER

ENGINEERING

www.kellerengineering.com



PROJECT:

CCC 145

DRYWALL CRACK

SURVEY


151 Bay Street, Ottawa, ON

DRAWING:

04 UNITS


FLOOR PLANS

| | | |
|----------------------|---------------------|-----------------------------|
| DESIGNED BY: S.C. | CHECKED BY: J.T. | |
| DRAWN BY: A.M. | SCALE: AS SHOWN | DRAWING No.: SK56 |
| DATE: AUG 2020 | JOB No.: 20290 | |

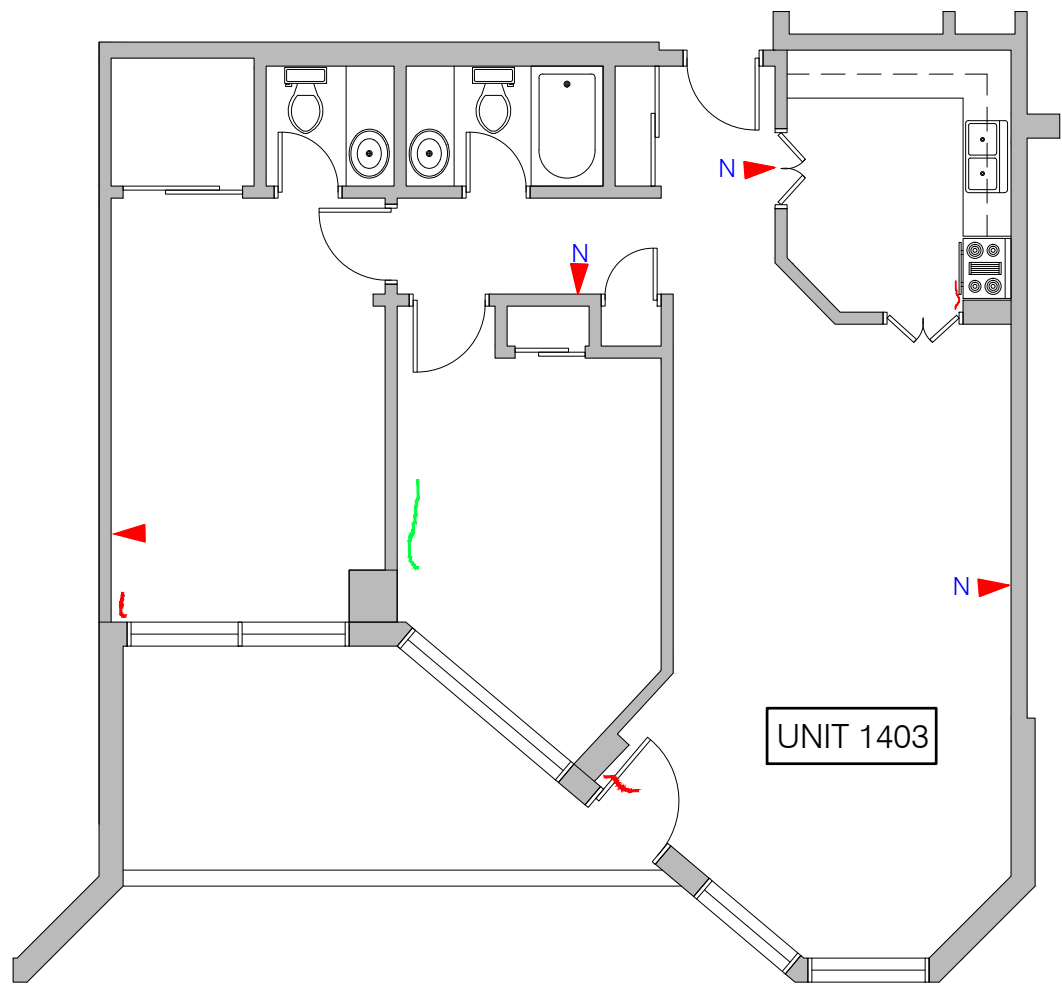

UNIT 1403

1 PLAN - UNIT 1403
SK57 N.T.S.

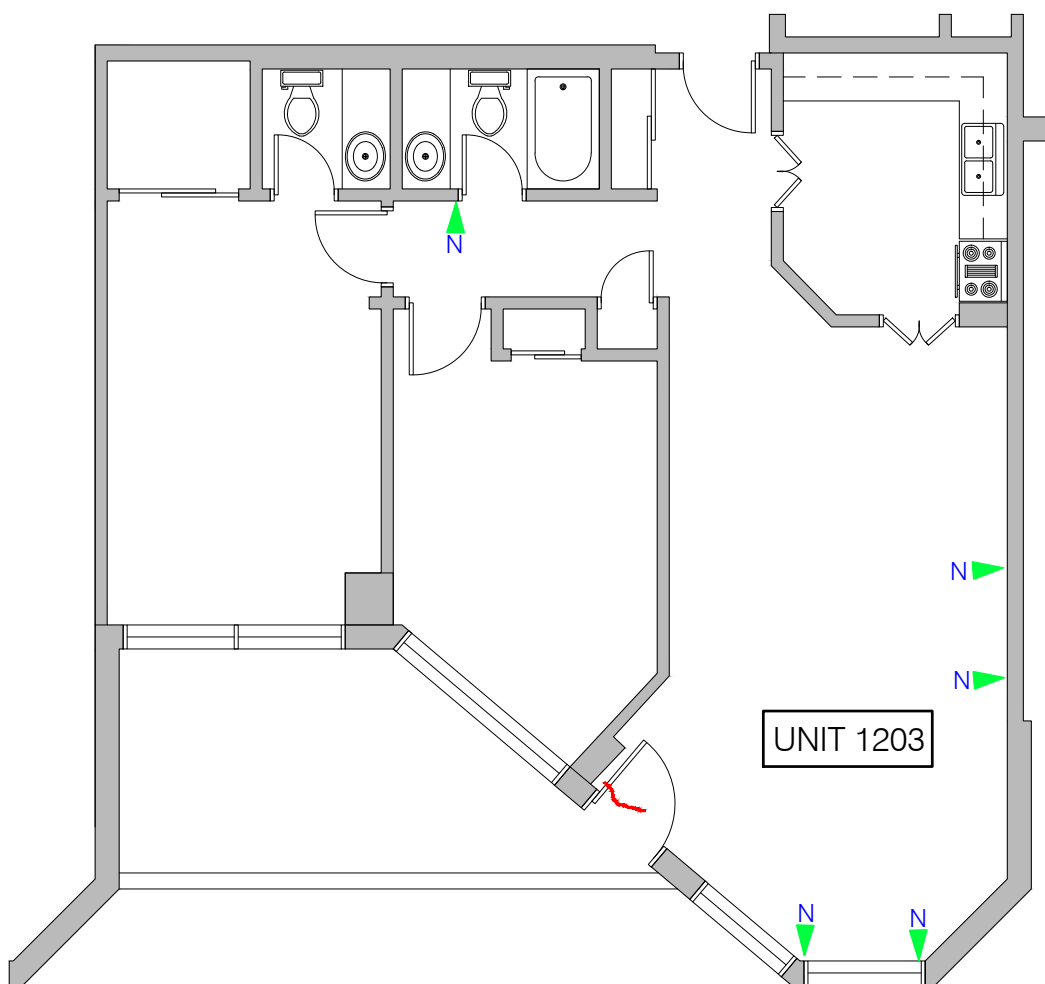

UNIT 1203

2 PLAN - UNIT 1203
SK57 N.T.S.

LEGEND

- HAIRLINE WALL CRACK (< 1mm WIDE)
- WALL CRACK 1mm WIDE OR GREATER
- CEILING CRACK (< 1mm)
- CEILING CRACK 1mm WIDE OR GREATER
- N NEW OR EXPANDED CRACK IN 2020

| No. | DATE | REVISION | DRAWN |
|-----|------|----------|-------|
|-----|------|----------|-------|


| | | | |
|--|--|--|--|
| | | | |
|--|--|--|--|

KELLER
ENGINEERING
www.kellerengineering.com


PROJECT:
**CCC 145
DRYWALL CRACK
SURVEY**
151 Bay Street, Ottawa, ON

DRAWING:
**03 UNITS
FLOOR PLANS**

| | | |
|----------------------|--------------------|-----------------------------|
| DESIGNED BY: S.C. | | CHECKED BY: J.T. |
| DRAWN BY: A.M. | SCALE: AS SHOWN | DRAWING No.: SK57 |
| DATE: AUG 2020 | JOB No.: 20290 | |

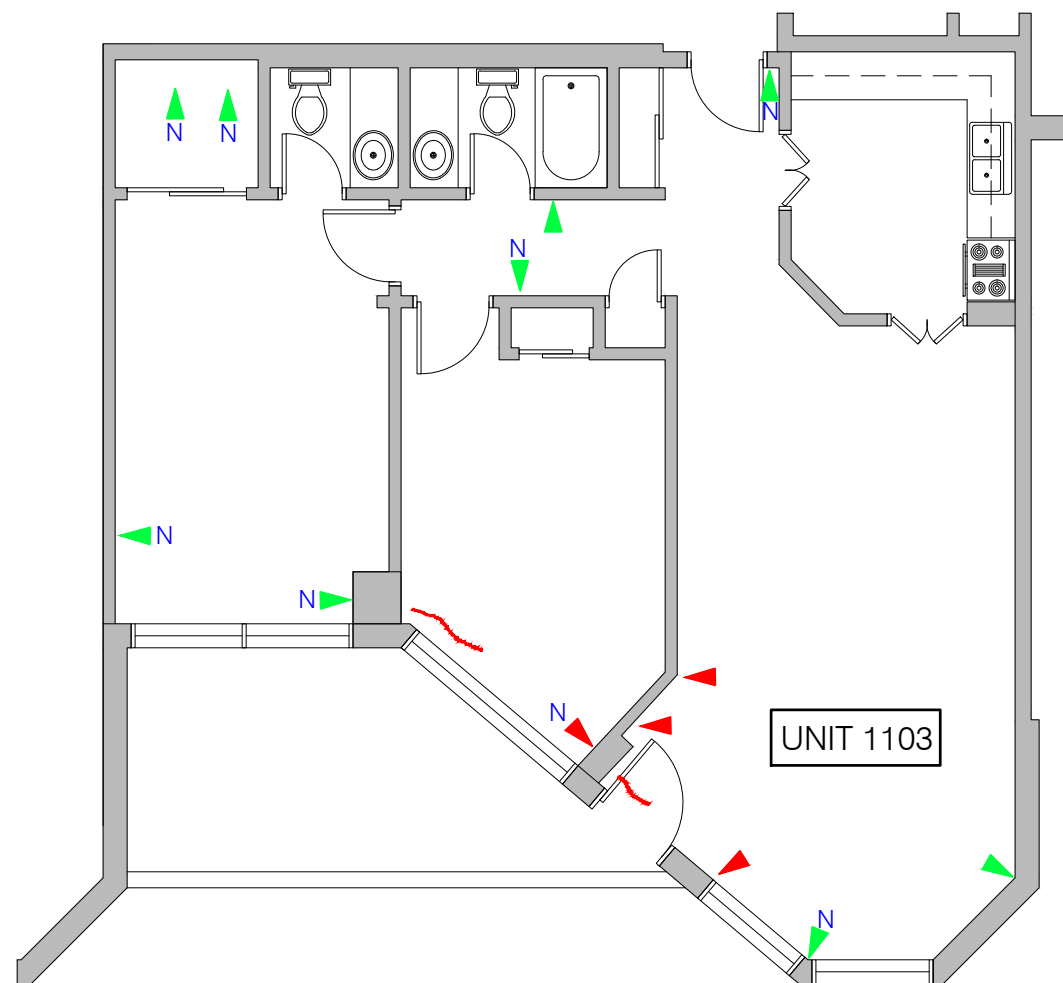



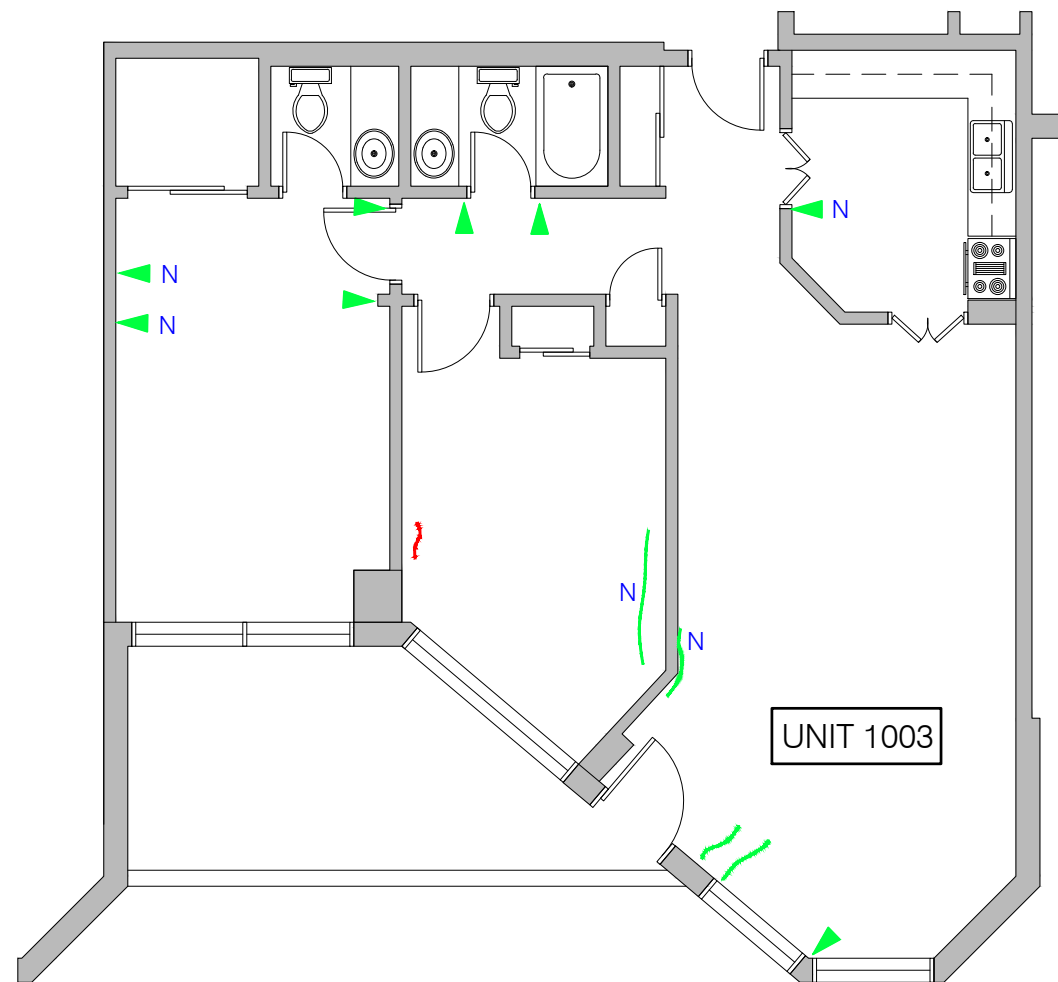


1 PLAN - UNIT 1103
SK58 N.T.S.




2 PLAN - UNIT 1003
SK58 N.T.S.


LEGEND

-  HAIRLINE WALL CRACK (< 1mm WIDE)
-  WALL CRACK 1mm WIDE OR GREATER
-  CEILING CRACK (< 1mm)
-  CEILING CRACK 1mm WIDE OR GREATER
-  NEW OR EXPANDED CRACK IN 2020

| No. | DATE | REVISION | DRAWN |
|---|------|----------|-------|
| | | | |
| <div><div><div><div><div></div><div></div><div></div></div><div><div><div><div></div><div></div><div></div></div><div><div><div><div></div><div></div><div></div></div></div></div><div><div><div><div></div><div></div><div></div></div><div><div><div><div></div><div></div><div></div></div></div></div><div><div><div><div></div><div></div><div></div></div><div><div><div><div></div><div></div><div></div></div></div></div></div><div><div><div><div></div><div></div><div></div></div><div><div><div><div></div><div></div><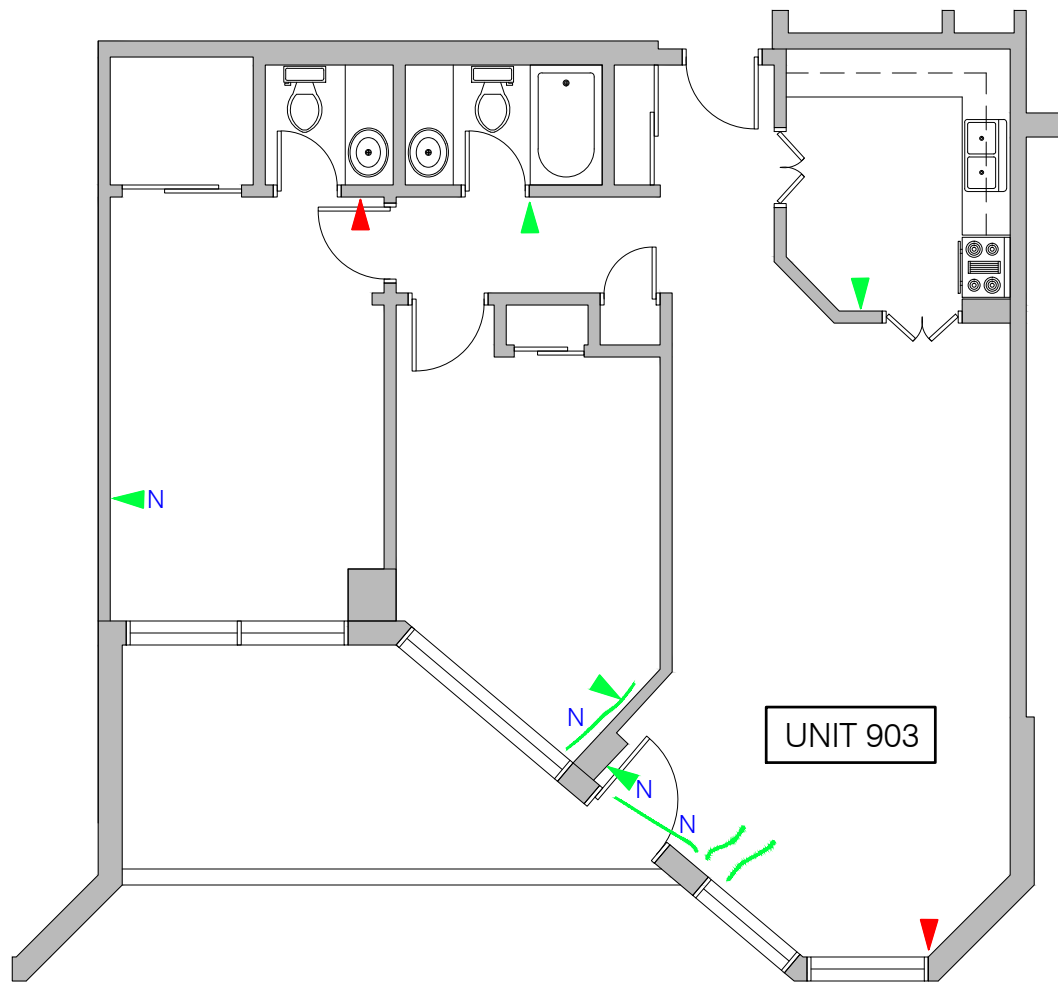

1 PLAN - UNIT 903
SK59 N.T.S.

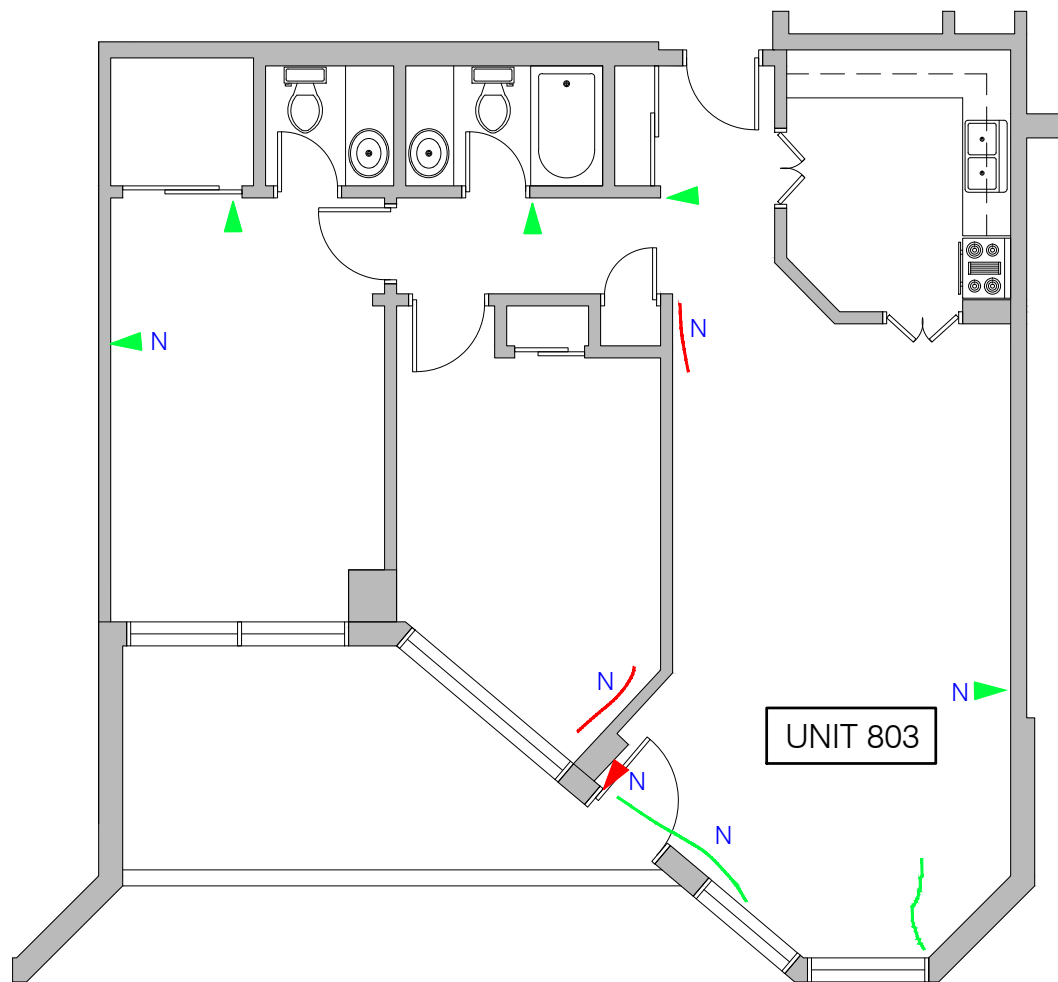

2 PLAN - UNIT 803
SK59 N.T.S.

LEGEND

- HAIRLINE WALL CRACK (< 1mm WIDE)
- WALL CRACK 1mm WIDE OR GREATER
- CEILING CRACK (< 1mm)
- CEILING CRACK 1mm WIDE OR GREATER
- N NEW OR EXPANDED CRACK IN 2020

| No. | DATE | REVISION | DRAWN |
|-----|------|----------|-------|
|-----|------|----------|-------|

| | |
|--|--|
| | |
|--|--|

KELLER
ENGINEERING
www.kellerengineering.com

PROJECT:


**CCC 145
DRYWALL CRACK
SURVEY**

151 Bay Street, Ottawa, ON


DRAWING:

**03 UNITS
FLOOR PLANS**

| | | |
|----------------------|--------------------|-----------------------------|
| DESIGNED BY: S.C. | | CHECKED BY: J.T. |
| DRAWN BY: A.M. | SCALE: AS SHOWN | DRAWING No.: SK59 |
| DATE: AUG 2020 | JOB No.: 20290 | |

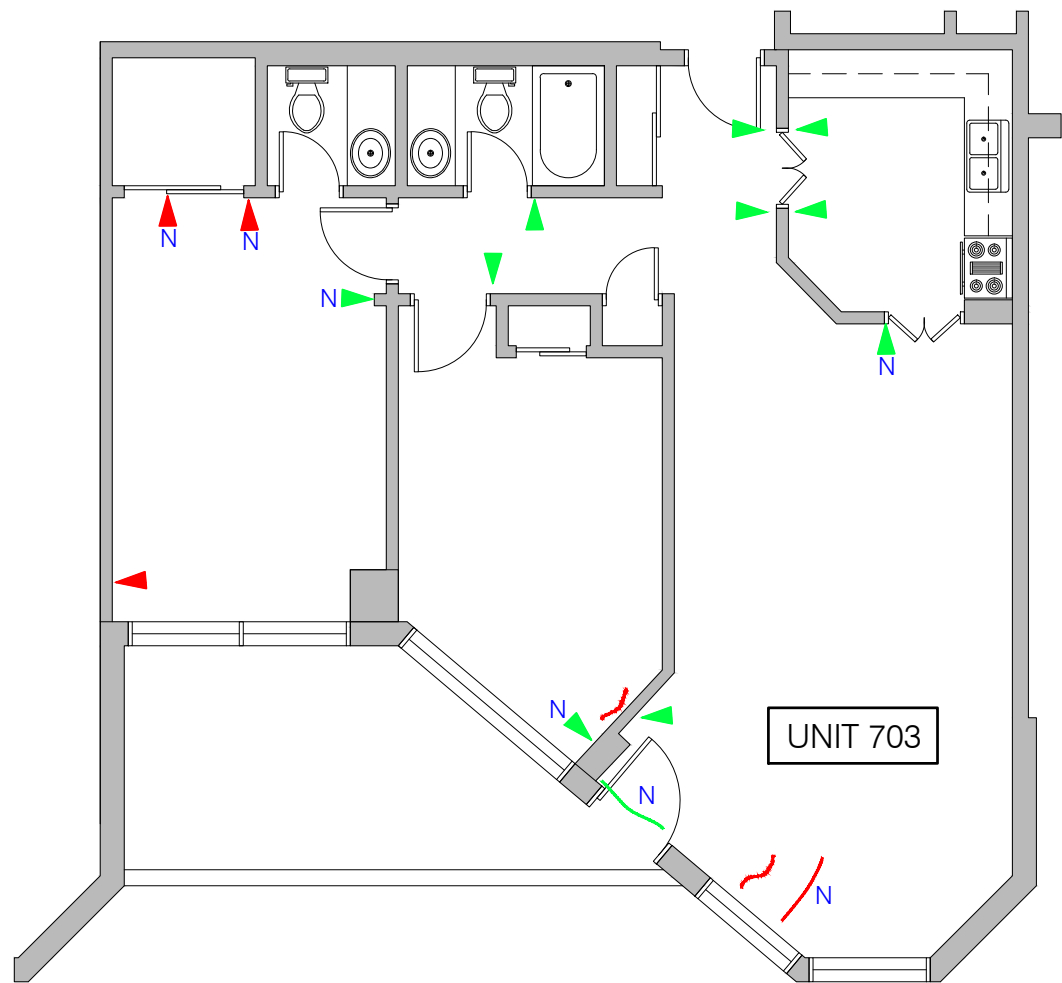



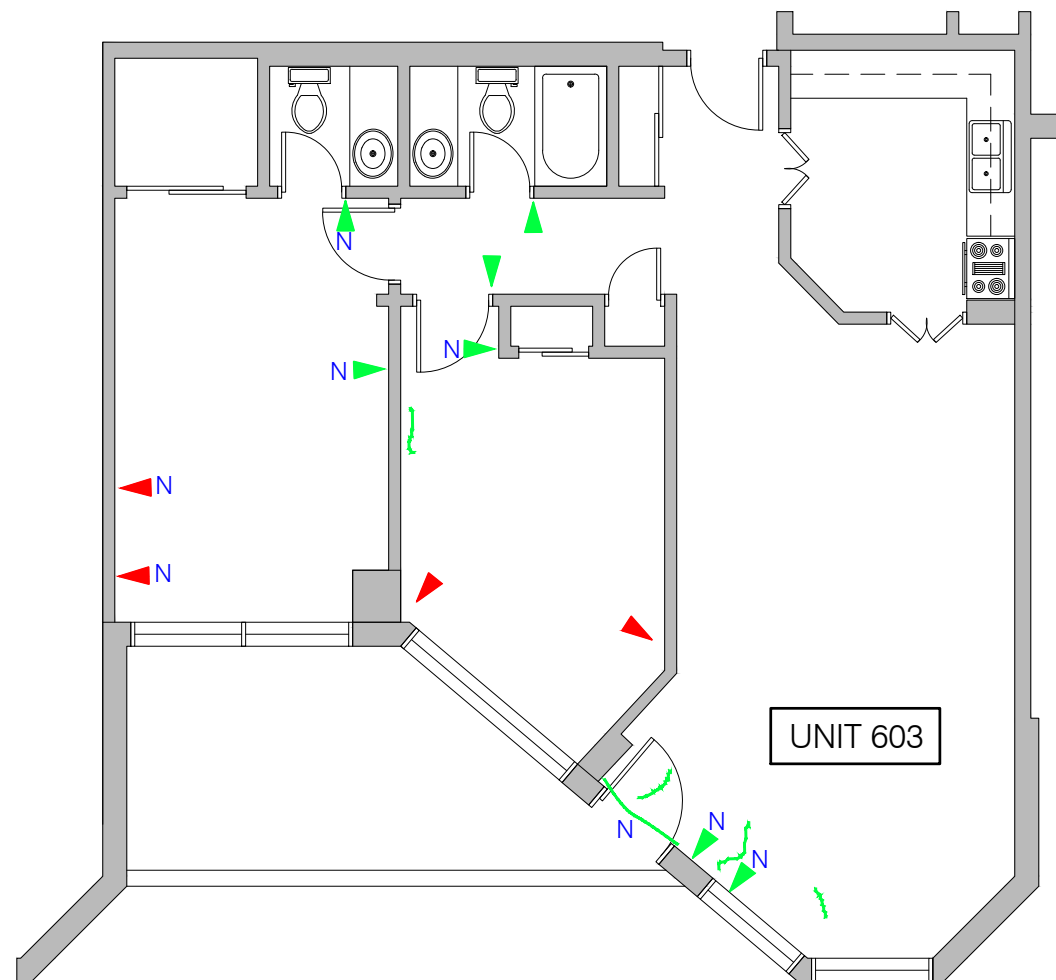


1 PLAN - UNIT 703
SK60 N.T.S.



2 PLAN - UNIT 603
SK60 N.T.S.

LEGEND

-  HAIRLINE WALL CRACK (< 1mm WIDE)
-  WALL CRACK 1mm WIDE OR GREATER
-  CEILING CRACK (< 1mm)
-  CEILING CRACK 1mm WIDE OR GREATER
-  NEW OR EXPANDED CRACK IN 2020

| No. | DATE | REVISION | DRAWN |
|-----|------|----------|-------|
|-----|------|----------|-------|

| | |
|--|--|
| | |
|--|--|

KELLER
ENGINEERING
www.kellerengineering.com


PROJECT:
**CCC 145
DRYWALL CRACK
SURVEY**
151 Bay Street, Ottawa, ON

DRAWING:
**03 UNITS
FLOOR PLANS**


| | |
|----------------------|---------------------|
| DESIGNED BY: S.C. | CHECKED BY: J.T. |
|----------------------|---------------------|

| | | |
|-------------------|--------------------|-----------------------------|
| DRAWN BY: A.M. | SCALE: AS SHOWN | DRAWING No.: SK60 |
|-------------------|--------------------|-----------------------------|

| | |
|-------------------|-------------------|
| DATE: AUG 2020 | JOB No.: 20290 |
|-------------------|-------------------|

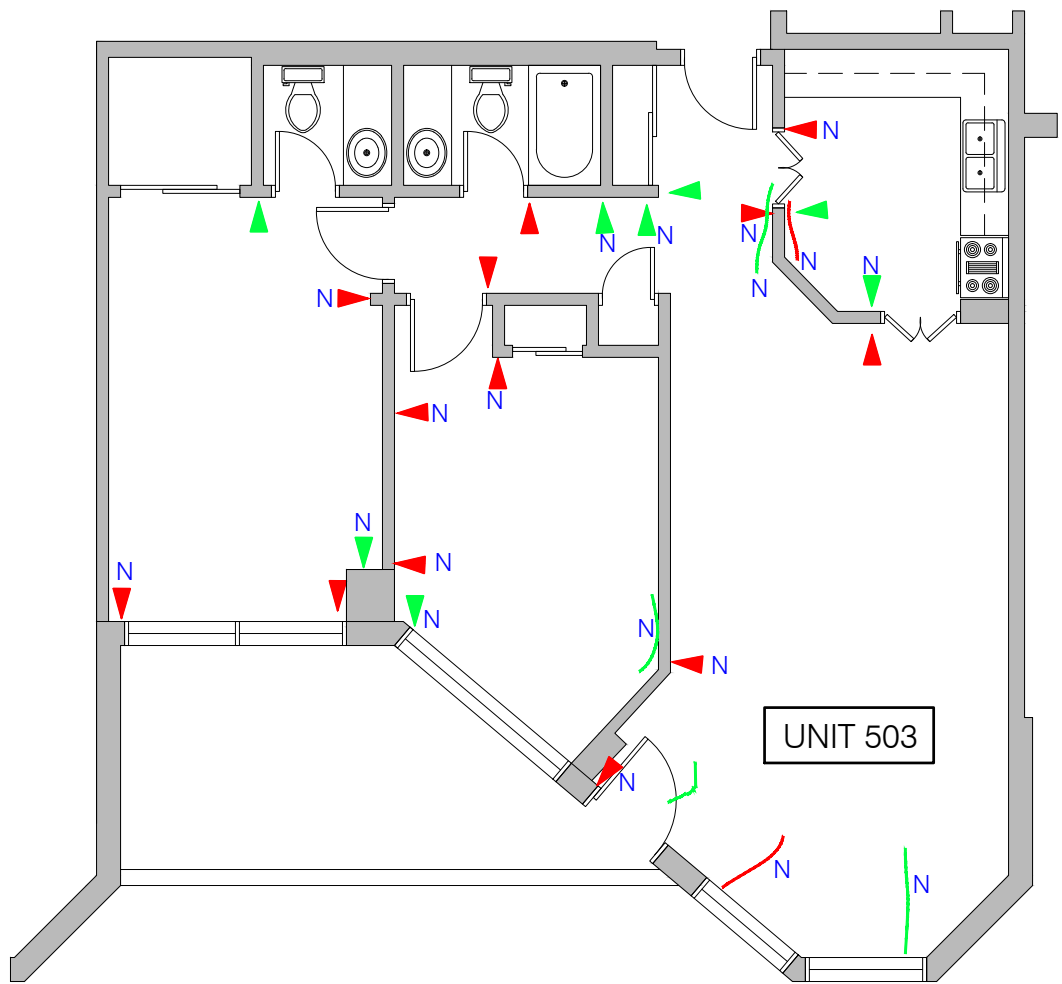

1 PLAN - UNIT 503
SK61 N.T.S.

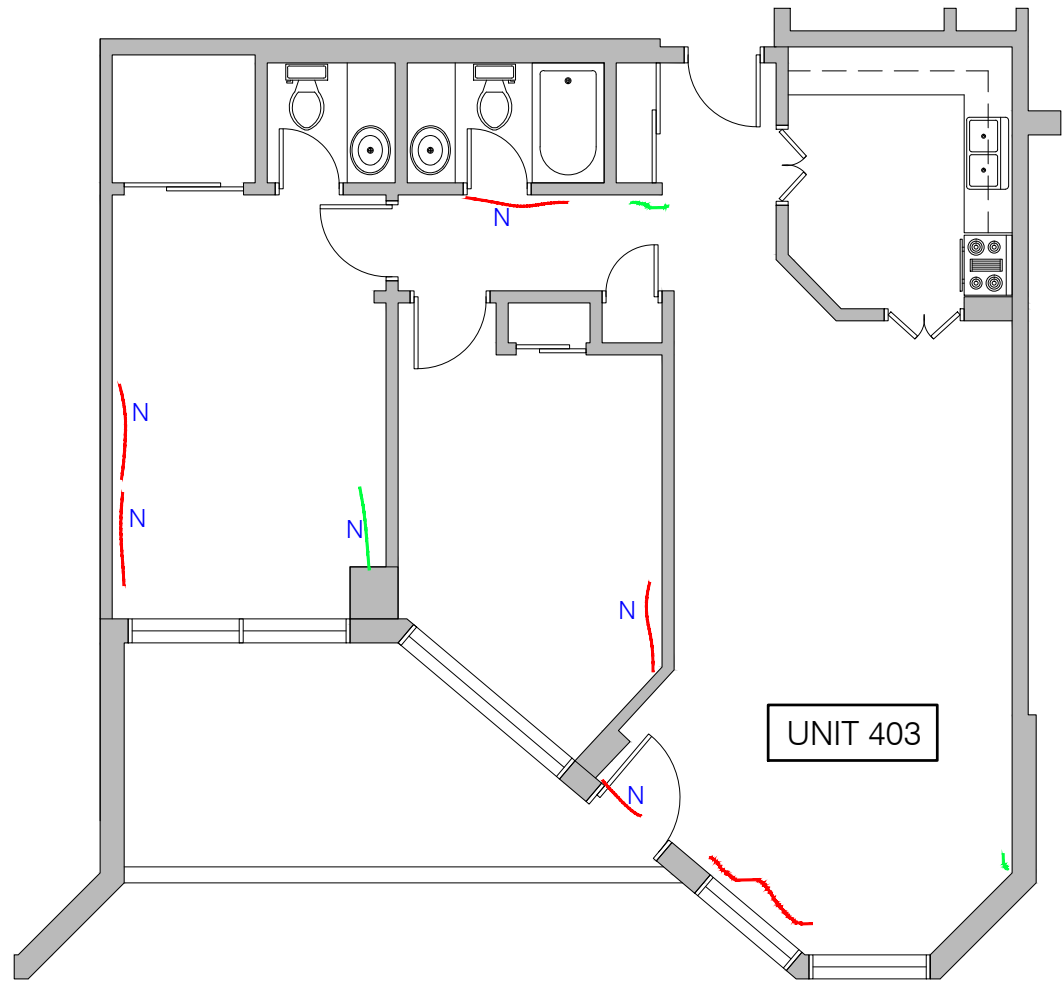

2 PLAN - UNIT 403
SK61 N.T.S.

- LEGEND
- HAIRLINE WALL CRACK (< 1mm WIDE)
 - WALL CRACK 1mm WIDE OR GREATER
 - CEILING CRACK (< 1mm)
 - CEILING CRACK 1mm WIDE OR GREATER
 - N NEW OR EXPANDED CRACK IN 2020

| No. | DATE | REVISION | DRAWN |
|-----|------|----------|-------|
|-----|------|----------|-------|

| | |
|--|--|
| | |
|--|--|

KELLER
ENGINEERING
www.kellerengineering.com

PROJECT:


**CCC 145
DRYWALL CRACK
SURVEY**

151 Bay Street, Ottawa, ON


DRAWING:

**03 UNITS
FLOOR PLANS**

| | | |
|----------------------|--------------------|-----------------------------|
| DESIGNED BY: S.C. | | CHECKED BY: J.T. |
| DRAWN BY: A.M. | SCALE: AS SHOWN | DRAWING No.: SK61 |
| DATE: AUG 2020 | JOB No.: 20290 | |

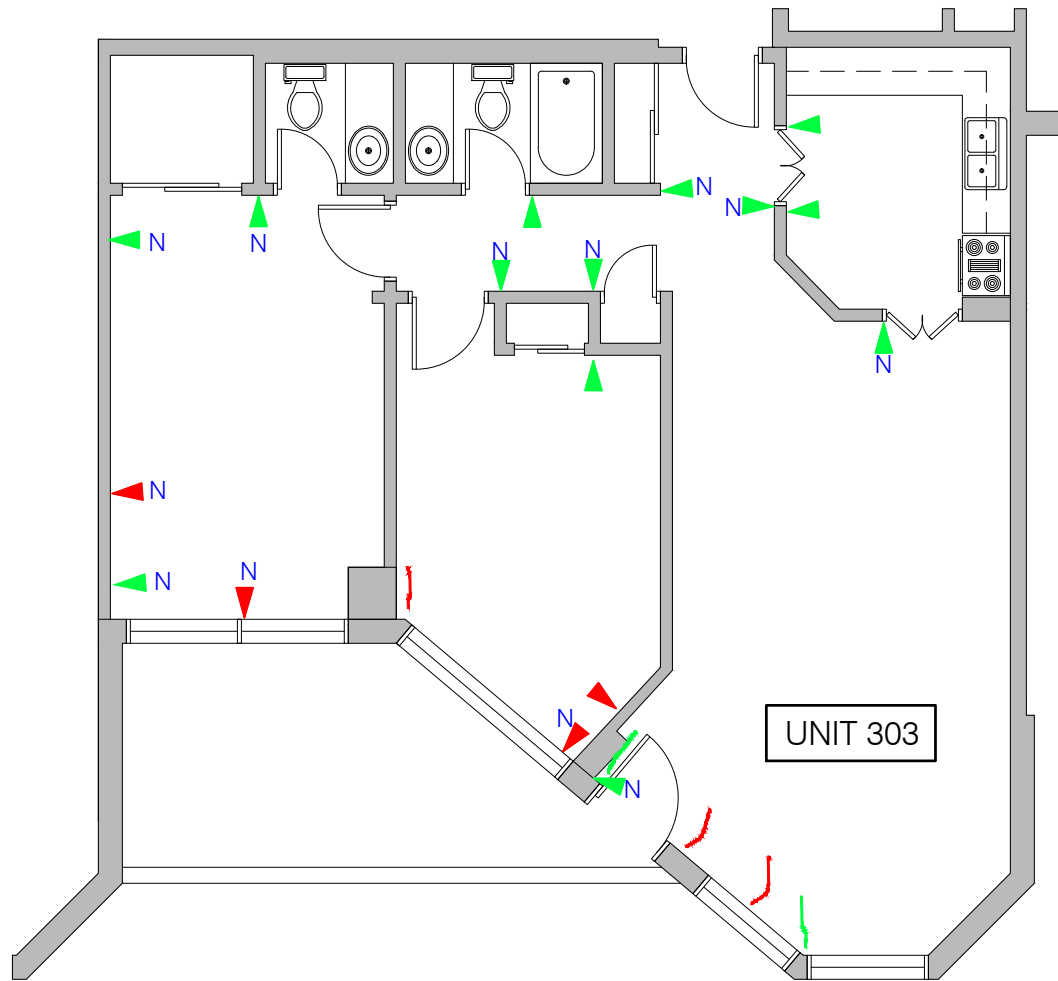



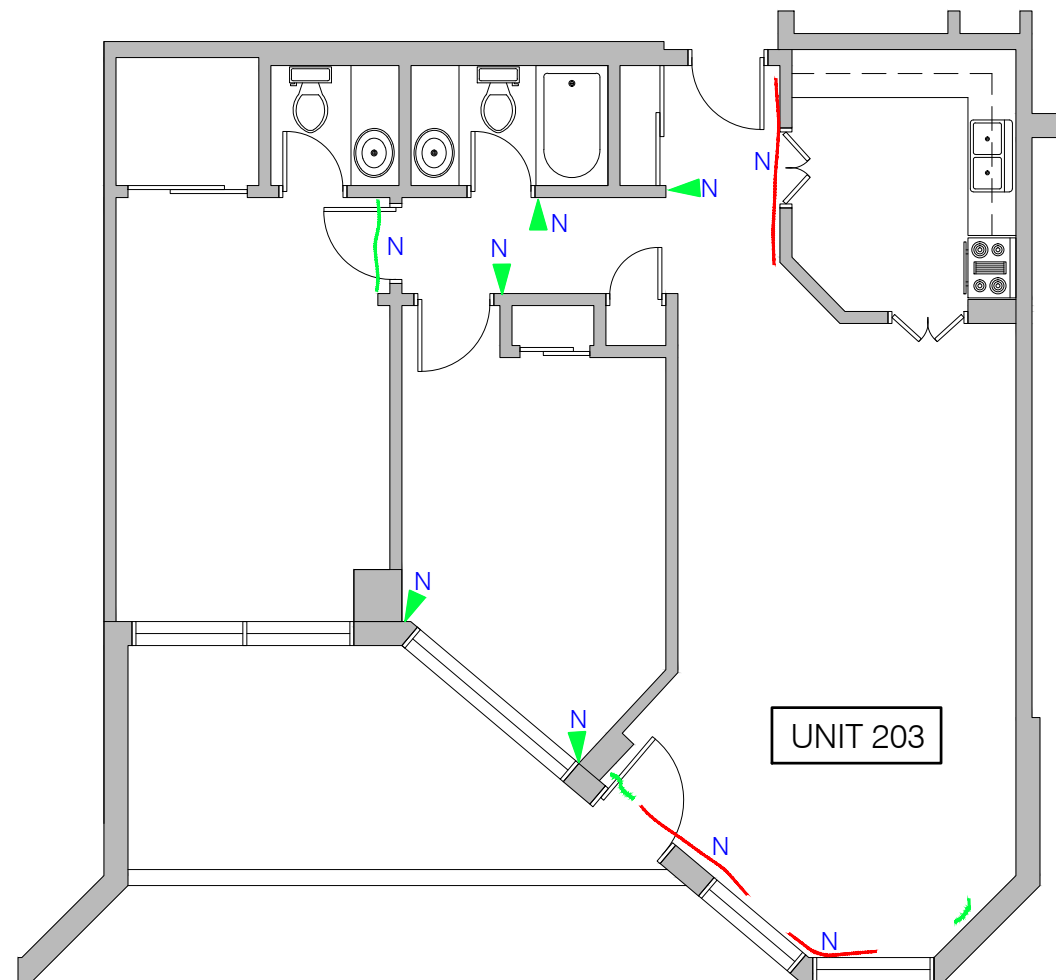


1 PLAN - UNIT 303
SK62 N.T.S.




2 PLAN - UNIT 203
SK62 N.T.S.






LEGEND

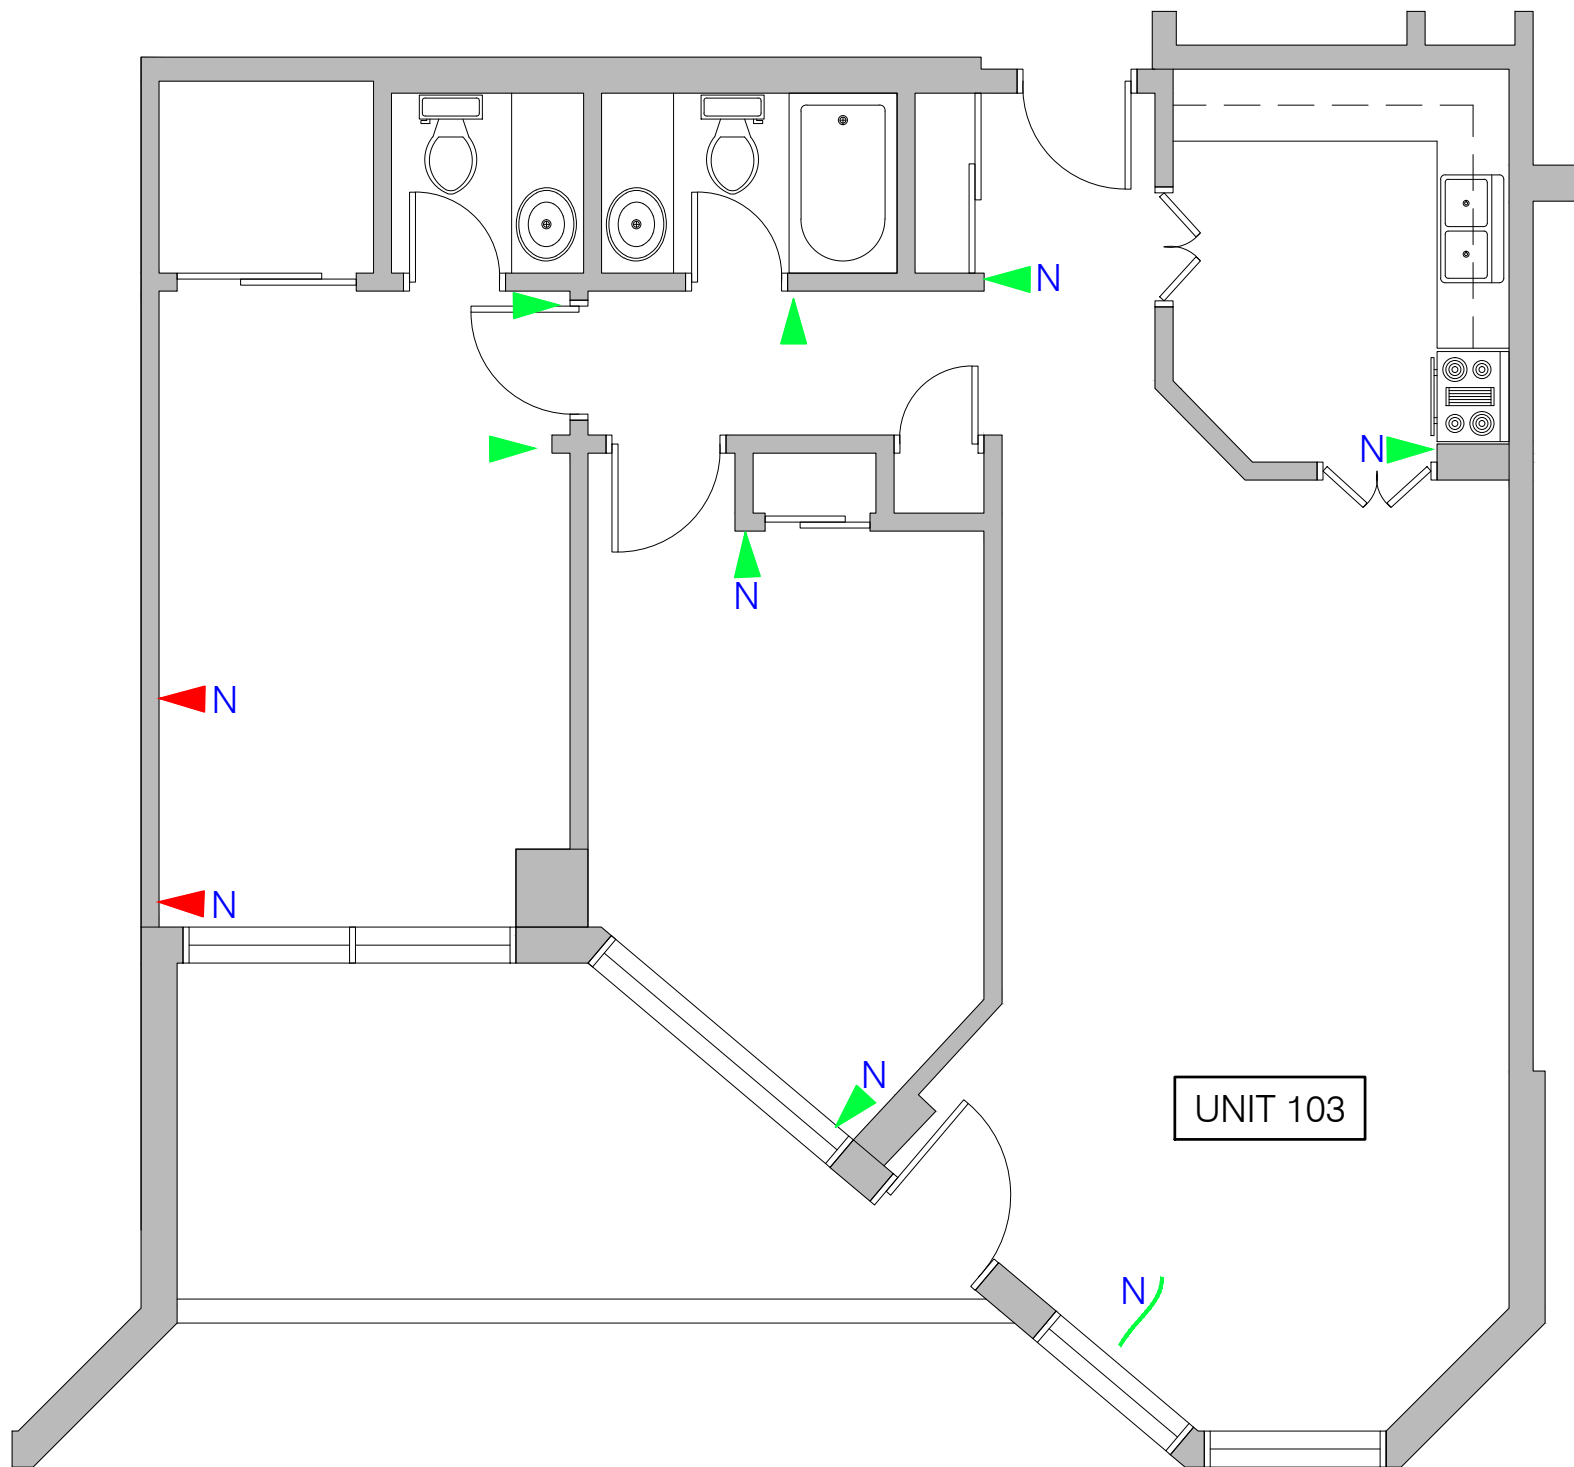-  HAIRLINE WALL CRACK (< 1mm WIDE)
-  WALL CRACK 1mm WIDE OR GREATER
-  CEILING CRACK (< 1mm)
-  CEILING CRACK 1mm WIDE OR GREATER
-  NEW OR EXPANDED CRACK IN 2020

| No. | DATE | REVISION | DRAWN |
|---|------|---------------------|-----------------------------|
| | | | |
| KELLER ENGINEERING www.kellerengineering.com | | | |
| PROJECT: CCC 145 DRYWALL CRACK SURVEY 151 Bay Street, Ottawa, ON | | | |
| DRAWING: 03 UNITS FLOOR PLANS | | | |
| DESIGNED BY: S.C. | | CHECKED BY: J.T. | |
| DRAWN BY: A.M. | | SCALE: AS SHOWN | DRAWING No.: SK62 |
| DATE: AUG 2020 | | JOB No.: 20290 | |



LEGEND

-  HAIRLINE WALL CRACK (< 1mm WIDE)
-  WALL CRACK 1mm WIDE OR GREATER
-  CEILING CRACK (< 1mm)
-  CEILING CRACK 1mm WIDE OR GREATER
-  NEW OR EXPANDED CRACK IN 2020

| No. | DATE | REVISION | DRAWN |
|-----|------|----------|-------|
|-----|------|----------|-------|

| | |
|--|--|
| | |
|--|--|

KELLER
ENGINEERING
www.kellerengineering.com

PROJECT:


**CCC 145
DRYWALL CRACK
SURVEY**

151 Bay Street, Ottawa, ON


DRAWING:

**03 UNITS
FLOOR PLANS**

| | | |
|----------------------|--------------------|-----------------------------|
| DESIGNED BY: S.C. | | CHECKED BY: J.T. |
| DRAWN BY: A.M. | SCALE: AS SHOWN | DRAWING No.: SK63 |
| DATE: AUG 2020 | JOB No.: 20290 | |

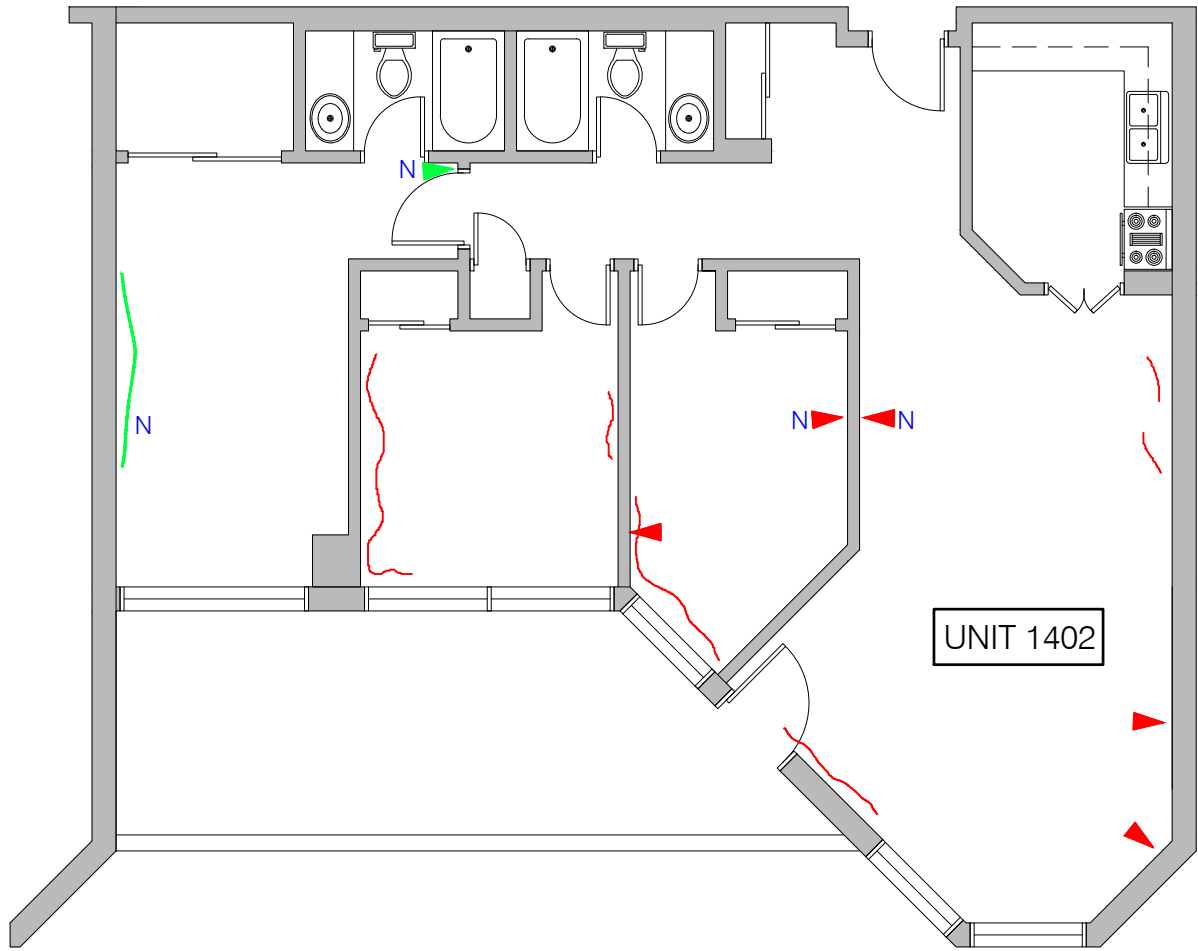

1 PLAN - UNIT 1402
SK64 N.T.S.

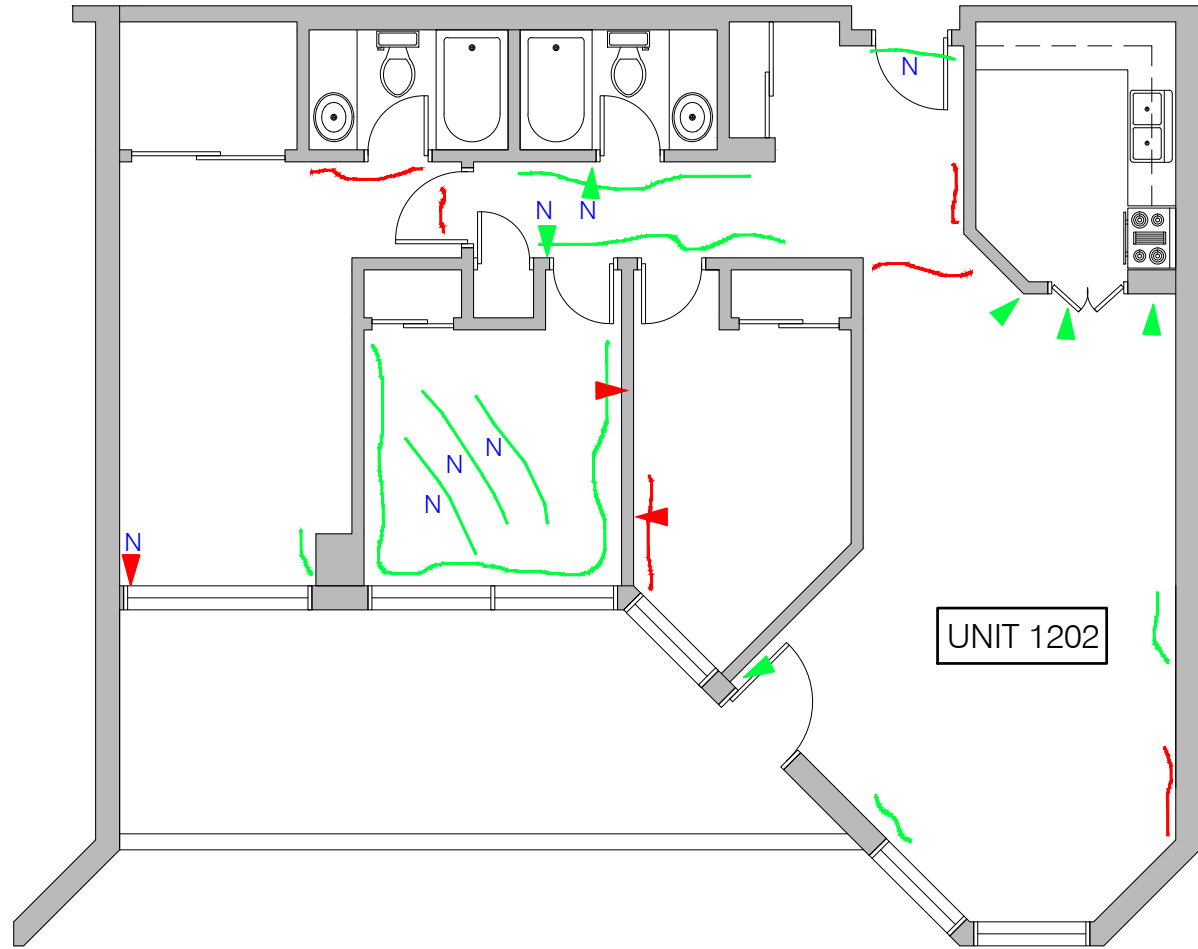

2 PLAN - UNIT 1202
SK64 N.T.S.

- LEGEND
- HAIRLINE WALL CRACK (< 1mm WIDE)
 - WALL CRACK 1mm WIDE OR GREATER
 - CEILING CRACK (< 1mm)
 - CEILING CRACK 1mm WIDE OR GREATER
 - N NEW OR EXPANDED CRACK IN 2020

| No. | DATE | REVISION | DRAWN |
|-----|------|----------|-------|
|-----|------|----------|-------|


| | |
|--|--|
| | |
|--|--|

KELLER
ENGINEERING
www.kellerengineering.com


PROJECT:
**CCC 145
DRYWALL CRACK
SURVEY**
151 Bay Street, Ottawa, ON

DRAWING:
**02 UNITS
FLOOR PLANS**

| | | |
|----------------------|--------------------|-----------------------------|
| DESIGNED BY: S.C. | | CHECKED BY: J.T. |
| DRAWN BY: A.M. | SCALE: AS SHOWN | DRAWING No.: SK64 |
| DATE: AUG 2020 | JOB No.: 20290 | |

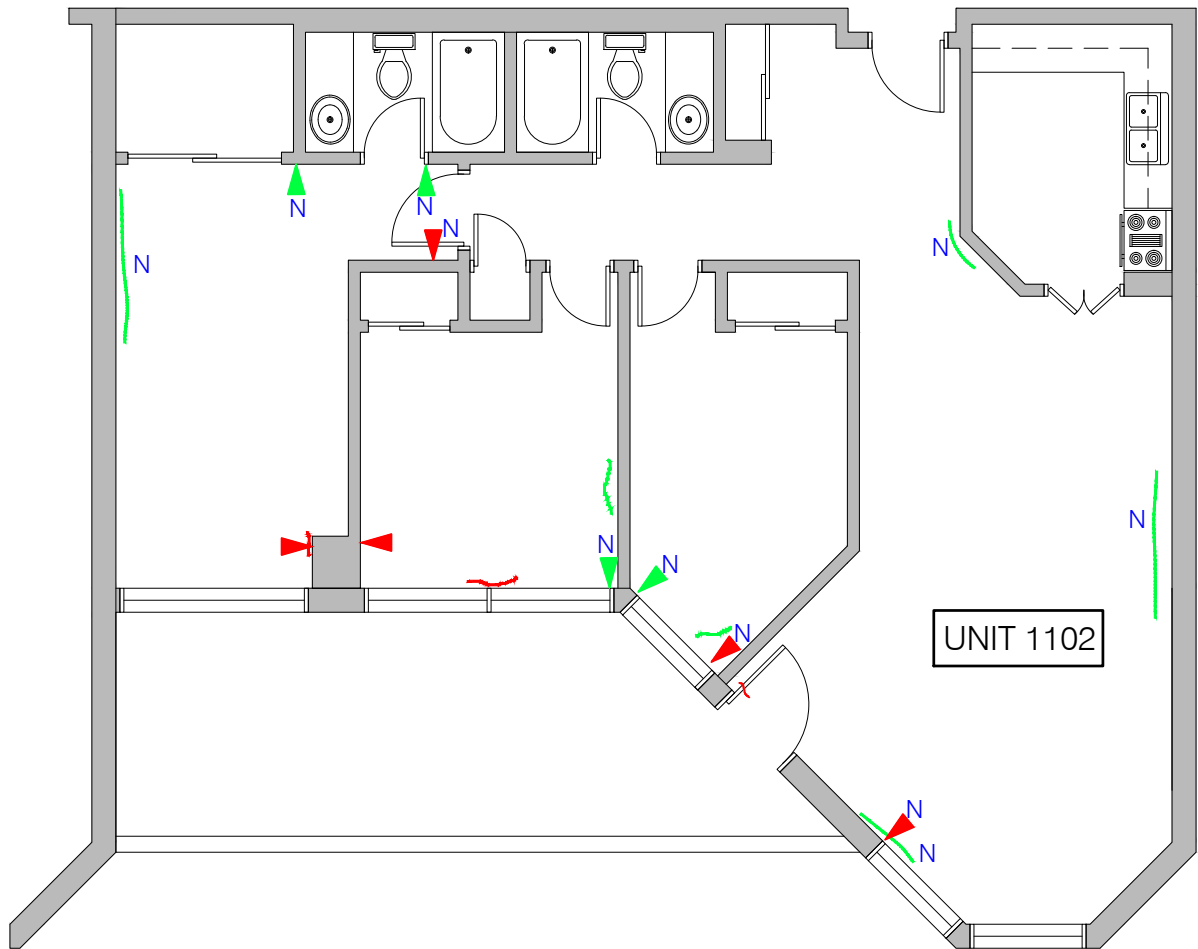

1 PLAN - UNIT 1102
SK65 N.T.S.

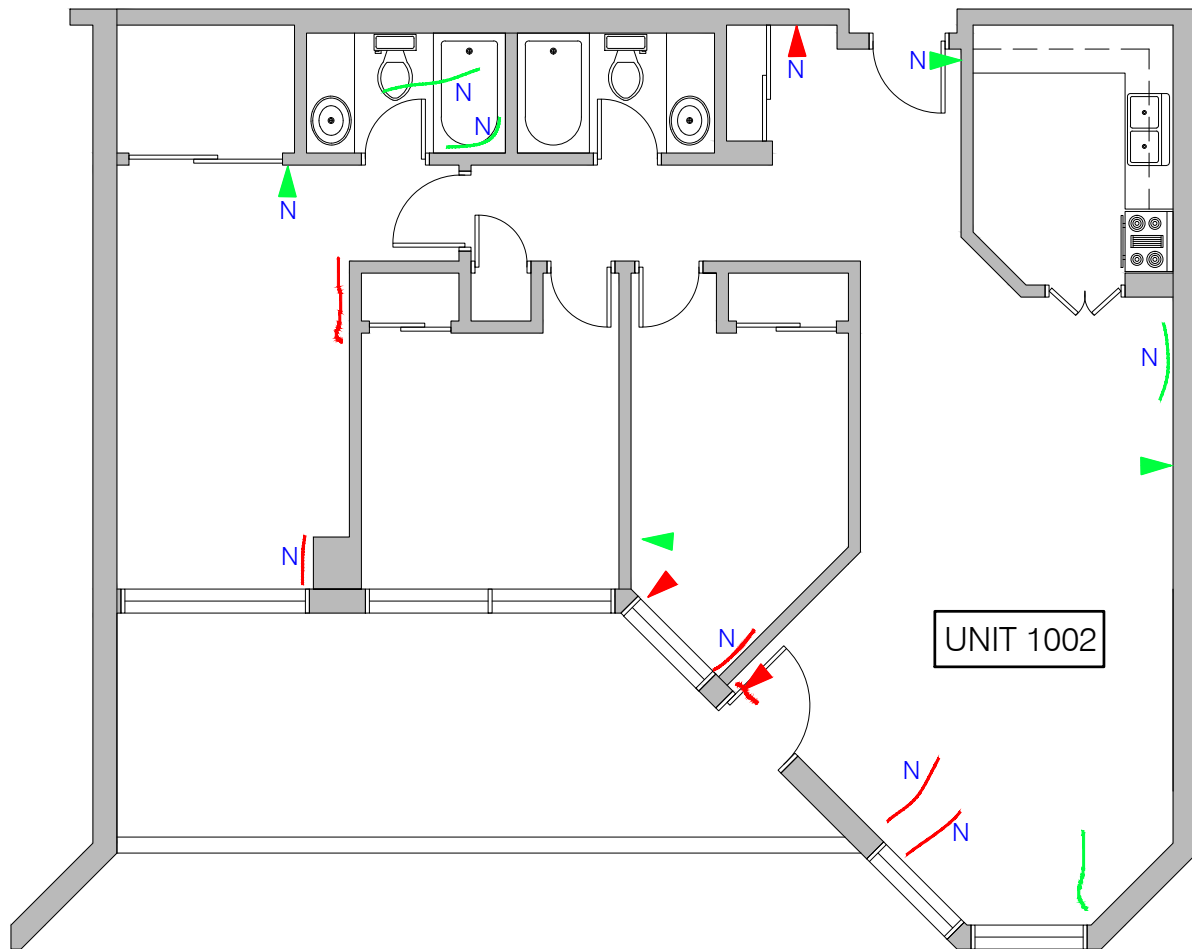

2 PLAN - UNIT 1002
SK65 N.T.S.

LEGEND

- HAIRLINE WALL CRACK (< 1mm WIDE)
- WALL CRACK 1mm WIDE OR GREATER
- CEILING CRACK (< 1mm)
- CEILING CRACK 1mm WIDE OR GREATER
- N NEW OR EXPANDED CRACK IN 2020

| No. | DATE | REVISION | DRAWN |
|-----|------|----------|-------|
|-----|------|----------|-------|


| | |
|--|--|
| | |
|--|--|

KELLER
ENGINEERING
www.kellerengineering.com


PROJECT:
**CCC 145
DRYWALL CRACK
SURVEY**
151 Bay Street, Ottawa, ON

DRAWING:
**02 UNITS
FLOOR PLANS**

| | | |
|----------------------|--------------------|-----------------------------|
| DESIGNED BY: S.C. | | CHECKED BY: J.J.T. |
| DRAWN BY: A.M. | SCALE: AS SHOWN | DRAWING No.: SK65 |
| DATE: AUG 2020 | JOB No.: 20290 | |

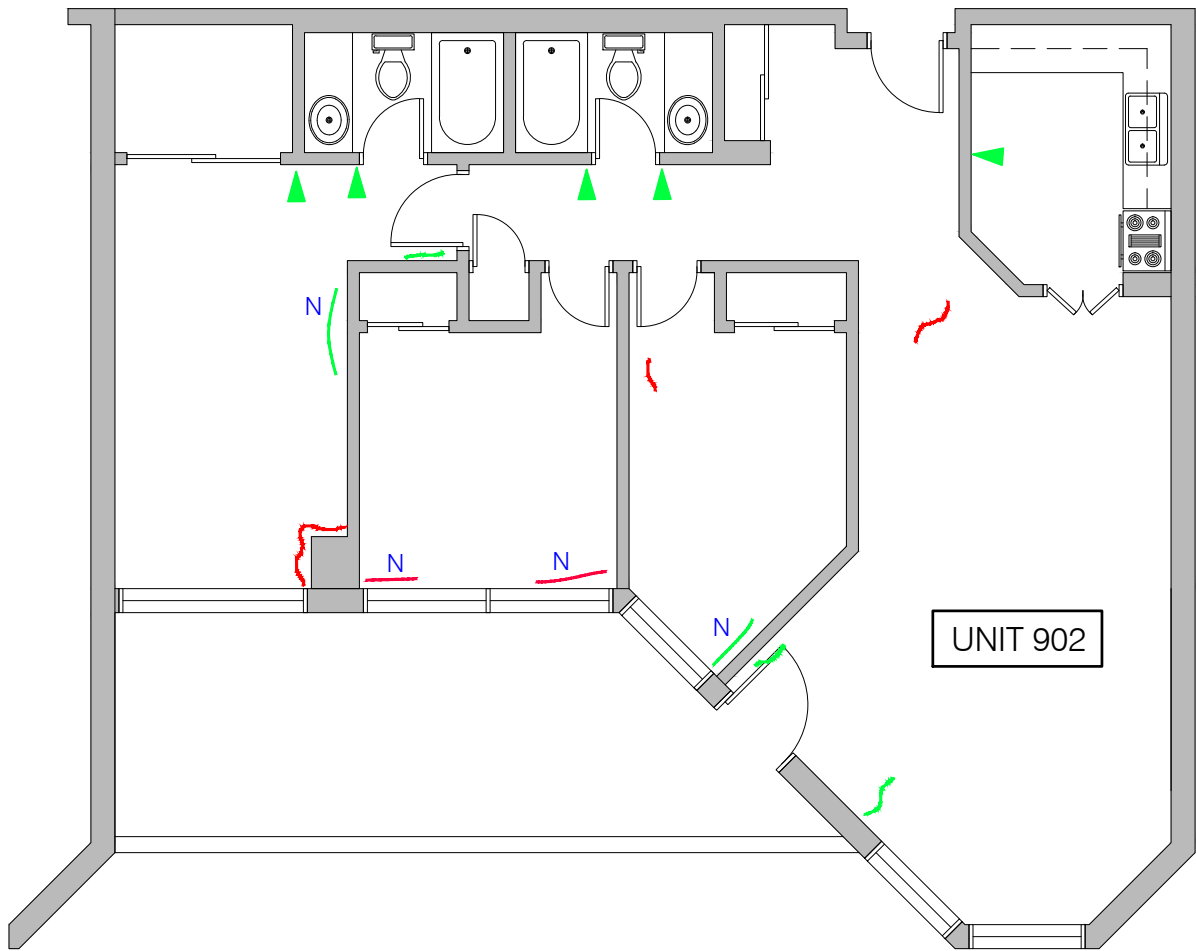

1 PLAN - UNIT 902
SK66 N.T.S.

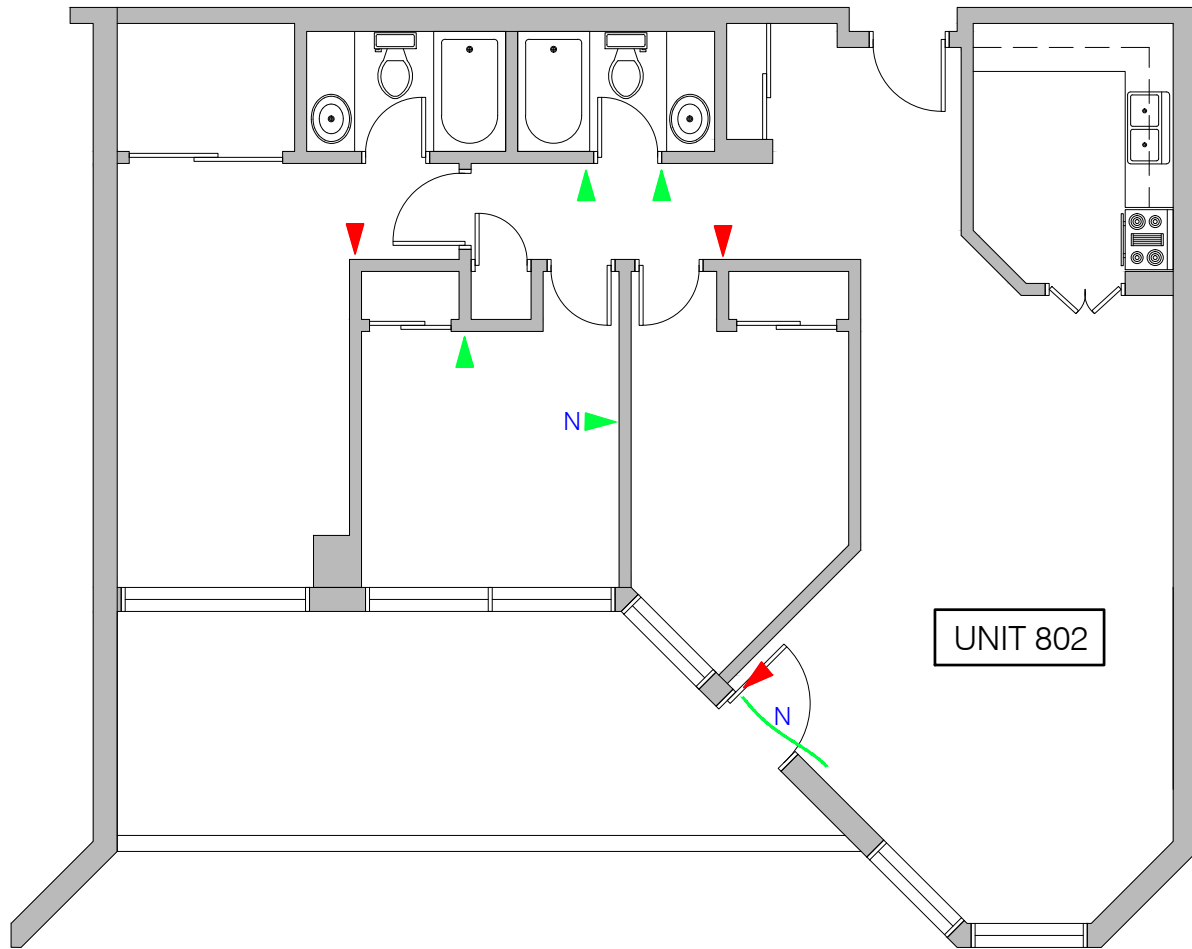


2 PLAN - UNIT 802
SK66 N.T.S.


LEGEND

- HAIRLINE WALL CRACK (< 1mm WIDE)
- WALL CRACK 1mm WIDE OR GREATER
- CEILING CRACK (< 1mm)
- CEILING CRACK 1mm WIDE OR GREATER
- N NEW OR EXPANDED CRACK IN 2020

| No. | DATE | REVISION | DRAWN |
|--|------|------------------------------|-------|
| | | | |
| <div>KELLERENGINEERINGwww.kellerengineering.com</div> | | | |
| PROJECT: <div>CCC 145 DRYWALL CRACK SURVEY151 Bay Street, Ottawa, ON</div> | | | |
| DRAWING: <div>02 UNITS FLOOR PLANS</div> | | | |
| DESIGNED BY: <div>S.C.</div> | | CHECKED BY: <div>J.T.</div> | |
| DRAWN BY: <div>A.M.</div> | | SCALE: <div>AS SHOWN</div> | |
| DATE: <div>AUG 2020</div> | | DRAWING No.: <div>SK66</div> | |
| | | JOB No.: <div>20290</div> | |

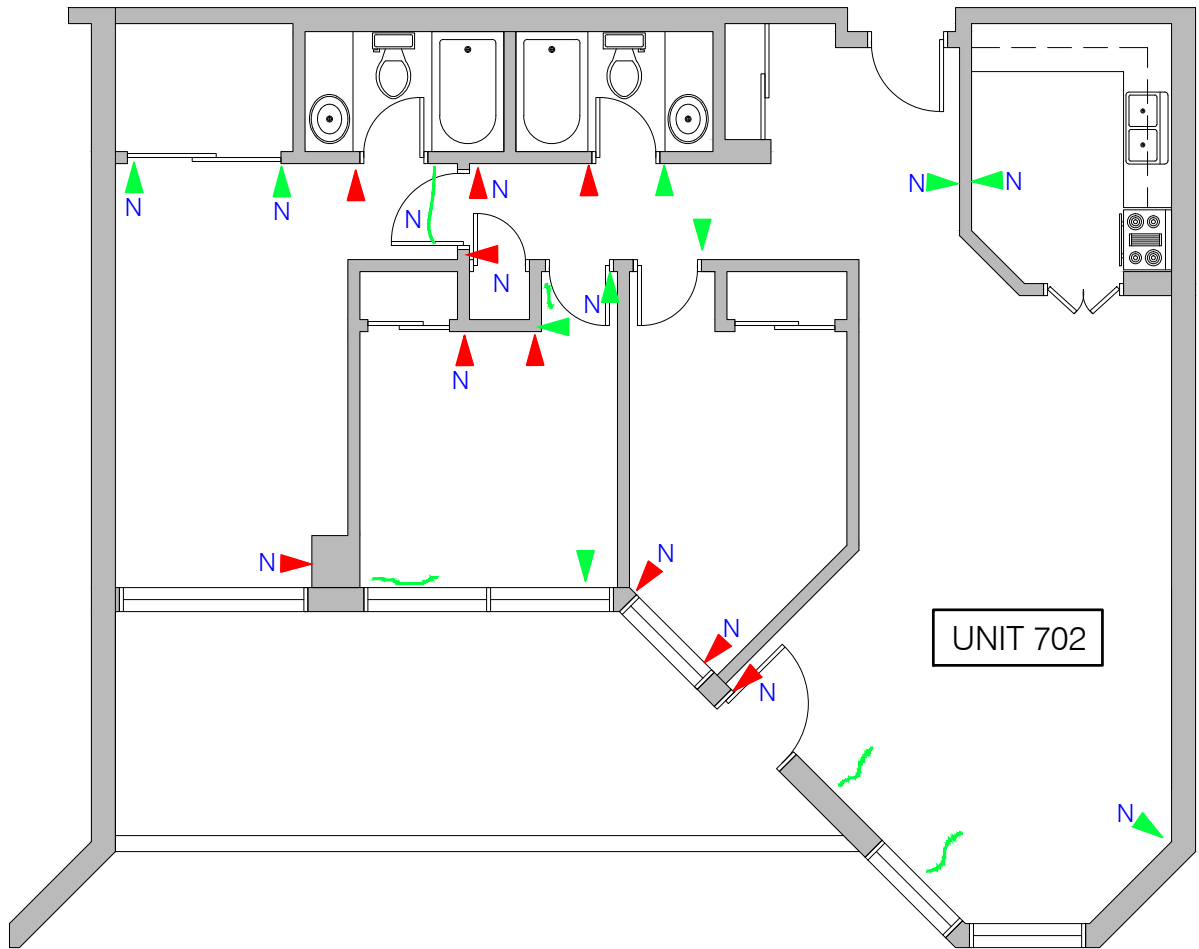


1 PLAN - UNIT 702
SK67 N.T.S.

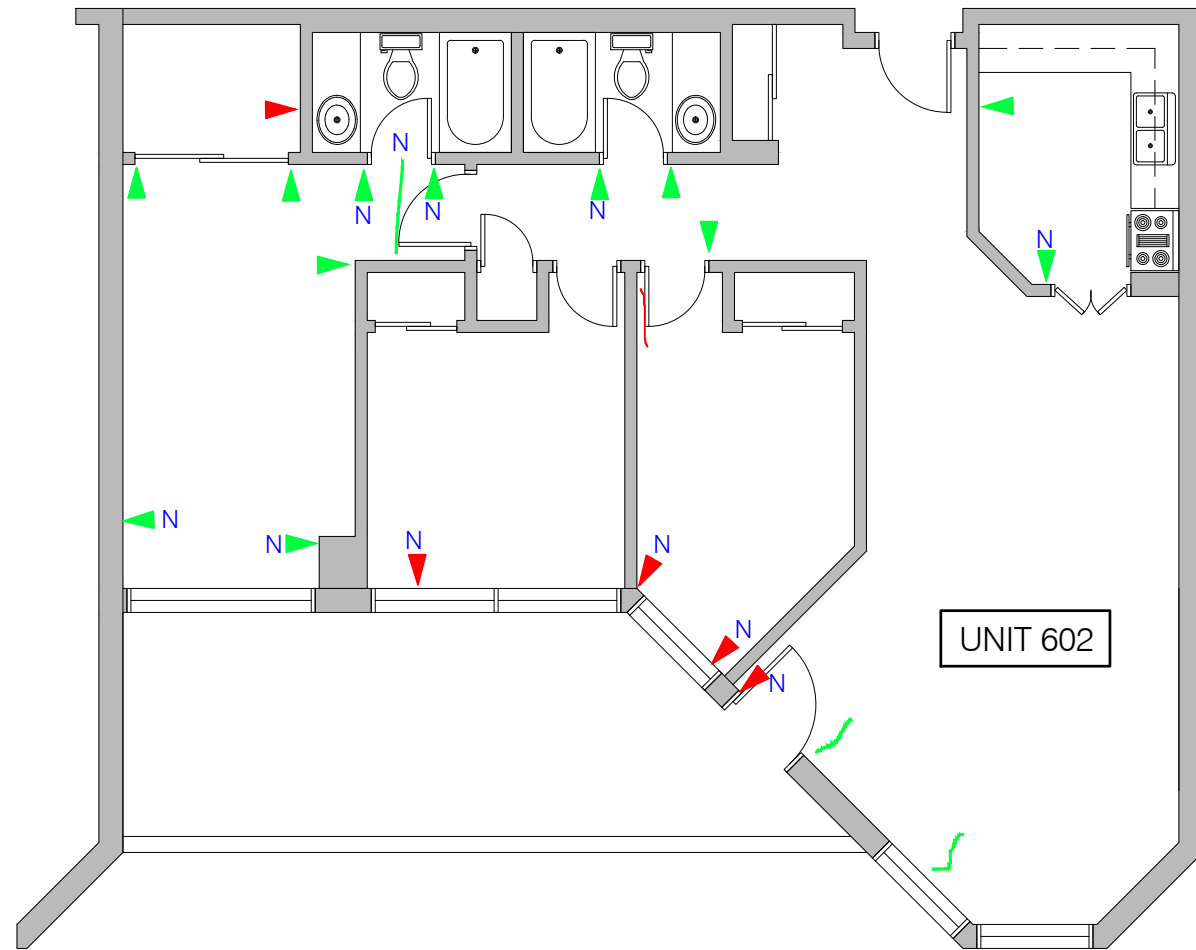


2 PLAN - UNIT 602
SK67 N.T.S.

- LEGEND
- HAIRLINE WALL CRACK (< 1mm WIDE)
 - WALL CRACK 1mm WIDE OR GREATER
 - CEILING CRACK (< 1mm)
 - CEILING CRACK 1mm WIDE OR GREATER
 - N NEW OR EXPANDED CRACK IN 2020

| No. | DATE | REVISION | DRAWN |
|---|------|------------------------------|-------|
| | | | |
| <div>KELLERENGINEERINGwww.kellerengineering.com</div> | | | |
| PROJECT: <div>CCC 145 DRYWALL CRACK SURVEY 151 Bay Street, Ottawa, ON</div> | | | |
| DRAWING: <div>02 UNITS FLOOR PLANS</div> | | | |
| DESIGNED BY: <div>S.C.</div> | | CHECKED BY: <div>J.T.</div> | |
| DRAWN BY: <div>A.M.</div> | | SCALE: <div>AS SHOWN</div> | |
| DATE: <div>AUG 2020</div> | | DRAWING No.: <div>SK67</div> | |
| | | JOB No.: <div>20290</div> | |

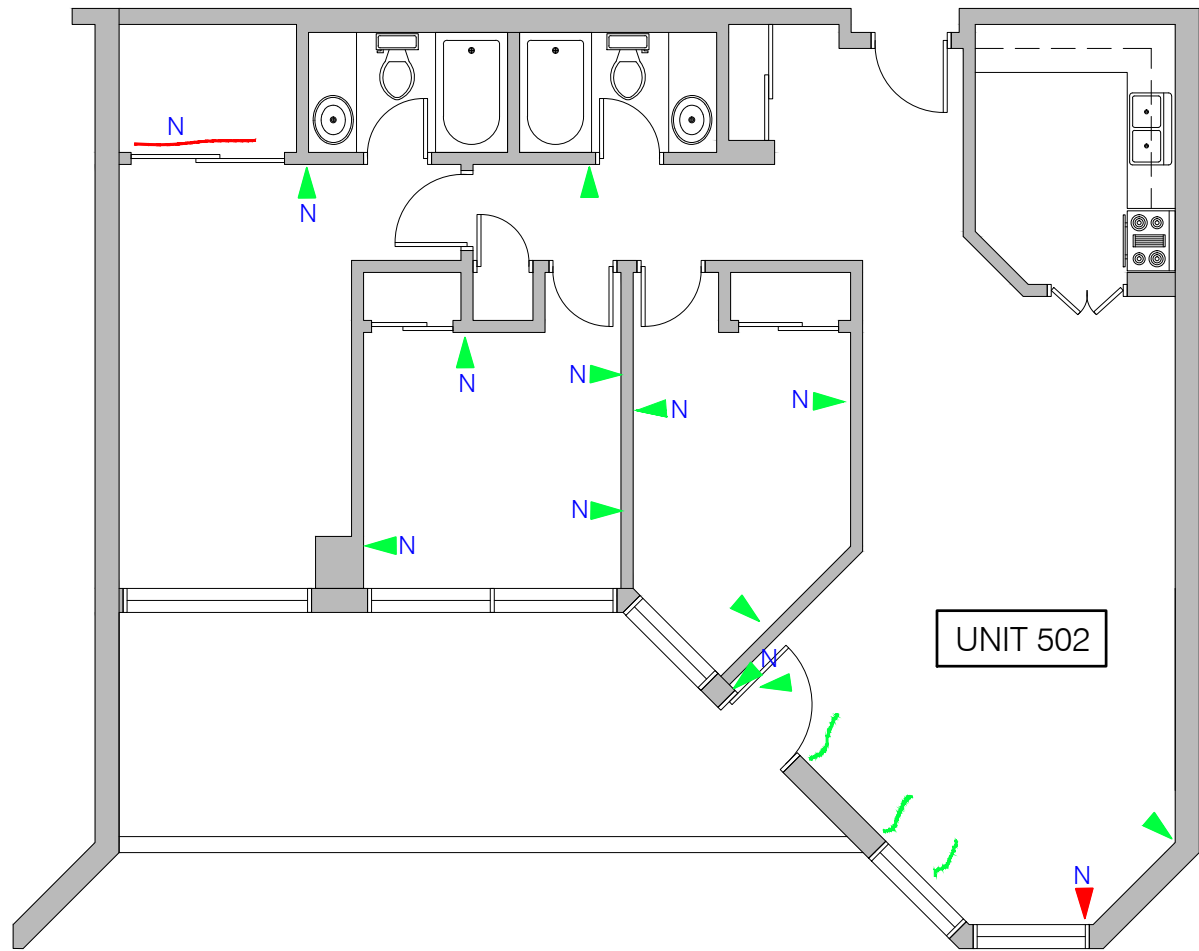


1 PLAN - UNIT 502
SK68 N.T.S.

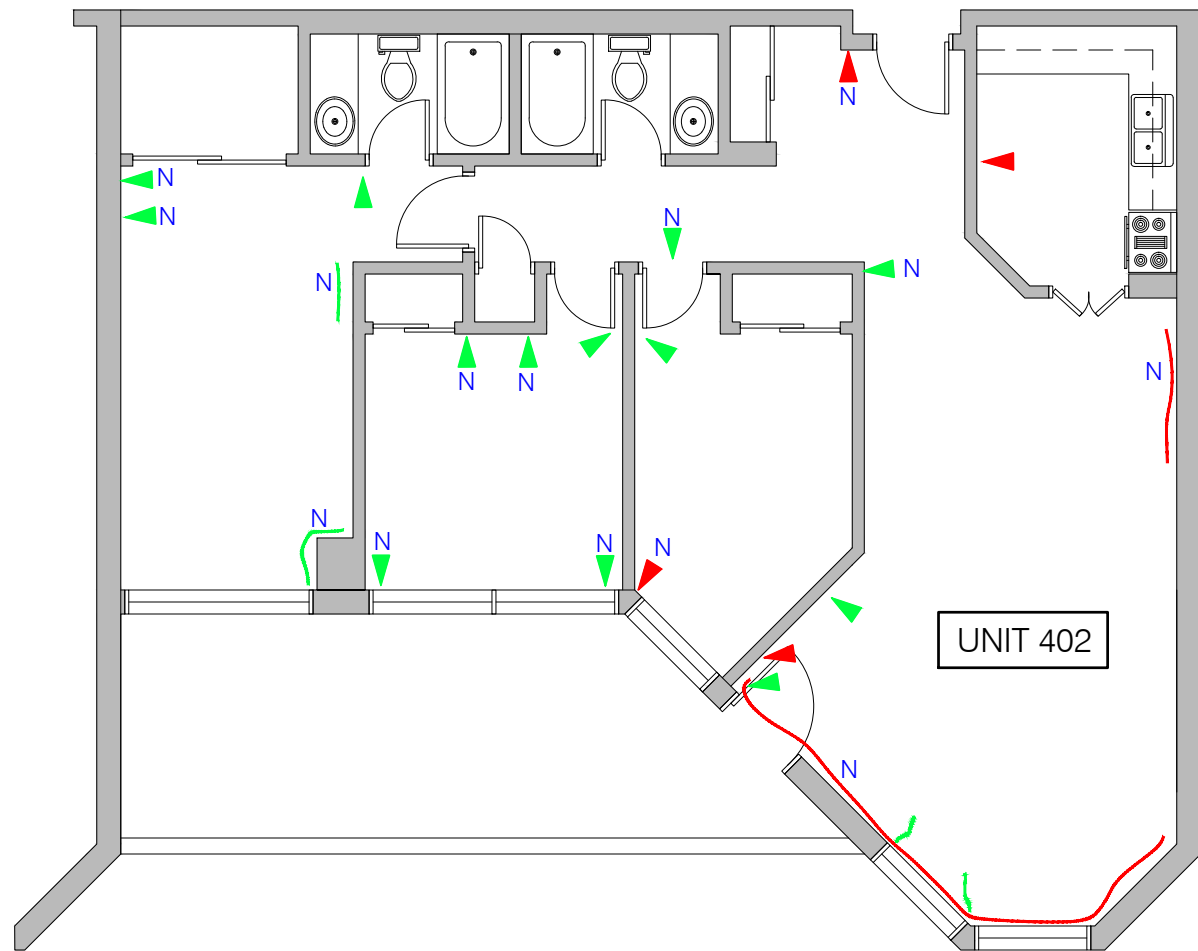


2 PLAN - UNIT 402
SK68 N.T.S.

- LEGEND
- HAIRLINE WALL CRACK (< 1mm WIDE)
 - WALL CRACK 1mm WIDE OR GREATER
 - CEILING CRACK (< 1mm)
 - CEILING CRACK 1mm WIDE OR GREATER
 - N NEW OR EXPANDED CRACK IN 2020

| No. | DATE | REVISION | DRAWN |
|---|------|---------------------------------|-------|
| | | | |
| <div><div><div>KELLER</div><div>ENGINEERING</div><div>www.kellerengineering.com</div></div><div><div></div><div></div><div></div></div></div> | | | |
| <div>PROJECT:</div> <div>CCC 145 DRYWALL CRACK SURVEY 151 Bay Street, Ottawa, ON</div> | | | |
| <div>DRAWING:</div> <div>02 UNITS FLOOR PLANS</div> | | | |
| <div>DESIGNED BY: S.C.</div> | | <div>CHECKED BY: J.T.</div> | |
| <div>DRAWN BY: A.M.</div> | | <div>SCALE: AS SHOWN</div> | |
| <div>DATE: AUG 2020</div> | | <div>JOB No.: 20290</div> | |
| <div>DRAWING No.: SK68</div> | | | |

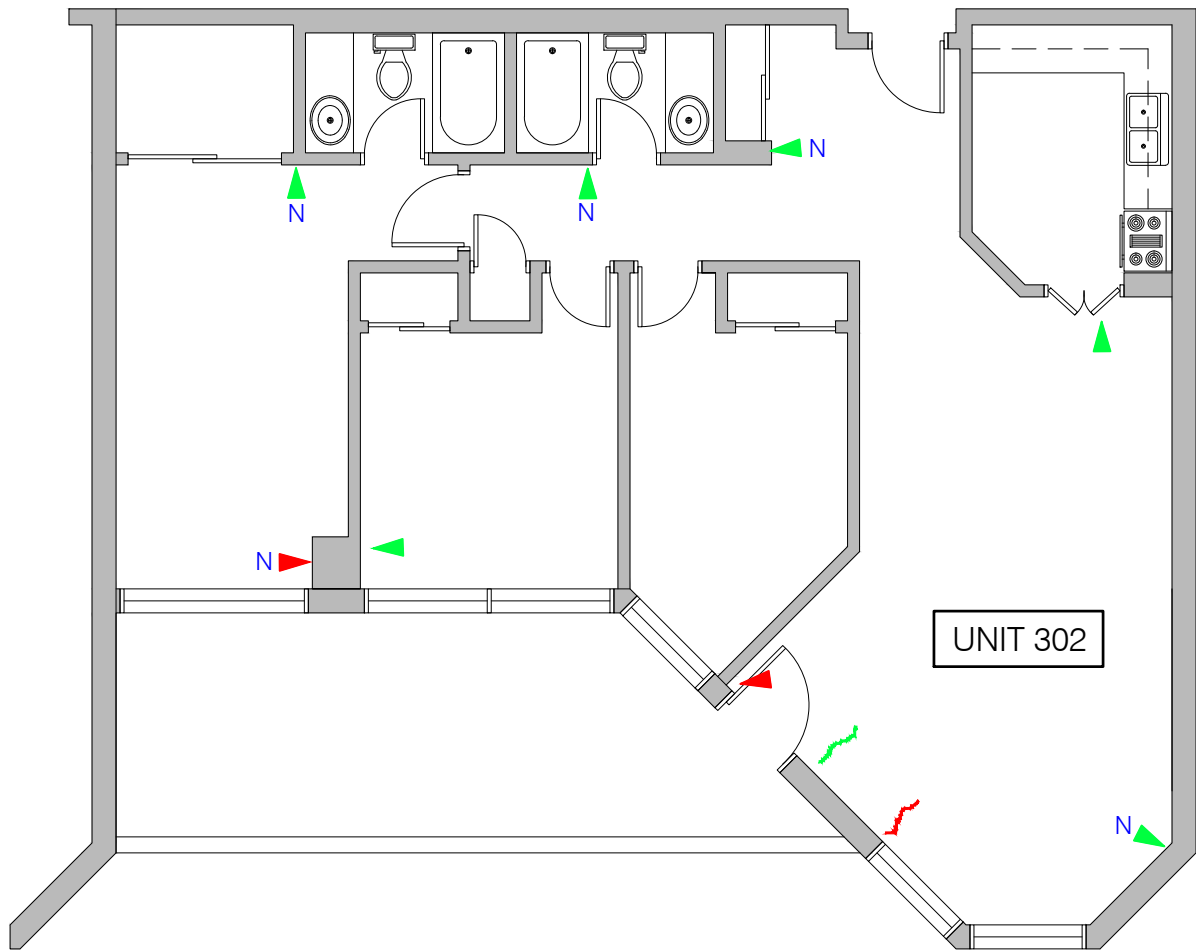


1 PLAN - UNIT 302
SK69 N.T.S.

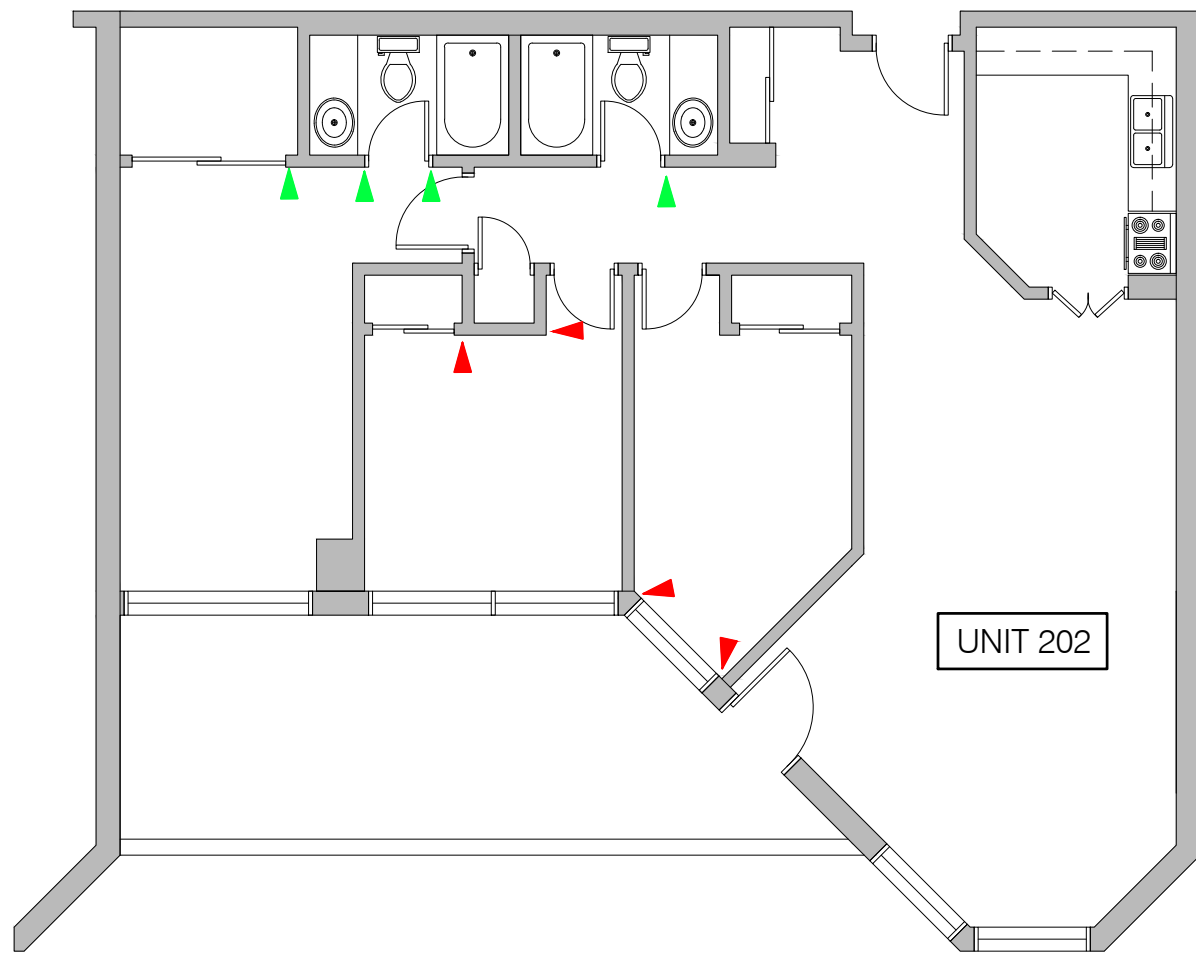

2 PLAN - UNIT 202
SK69 N.T.S.


- LEGEND
- HAIRLINE WALL CRACK (< 1mm WIDE)
 - WALL CRACK 1mm WIDE OR GREATER
 - CEILING CRACK (< 1mm)
 - CEILING CRACK 1mm WIDE OR GREATER
 - N NEW OR EXPANDED CRACK IN 2020


| No. | DATE | REVISION | DRAWN |
|--|------|------------------------------|-------|
| <div>KELLERENGINEERINGwww.kellerengineering.com</div> | | | |
| PROJECT: <div>CCC 145 DRYWALL CRACK SURVEY151 Bay Street, Ottawa, ON</div> | | | |
| DRAWING: <div>02 UNITS FLOOR PLANS</div> | | | |
| DESIGNED BY: <div>S.C.</div> | | CHECKED BY: <div>J.T.</div> | |
| DRAWN BY: <div>A.M.</div> | | SCALE: <div>AS SHOWN</div> | |
| DATE: <div>AUG 2020</div> | | DRAWING No.: <div>SK69</div> | |
| | | JOB No.: <div>20290</div> | |

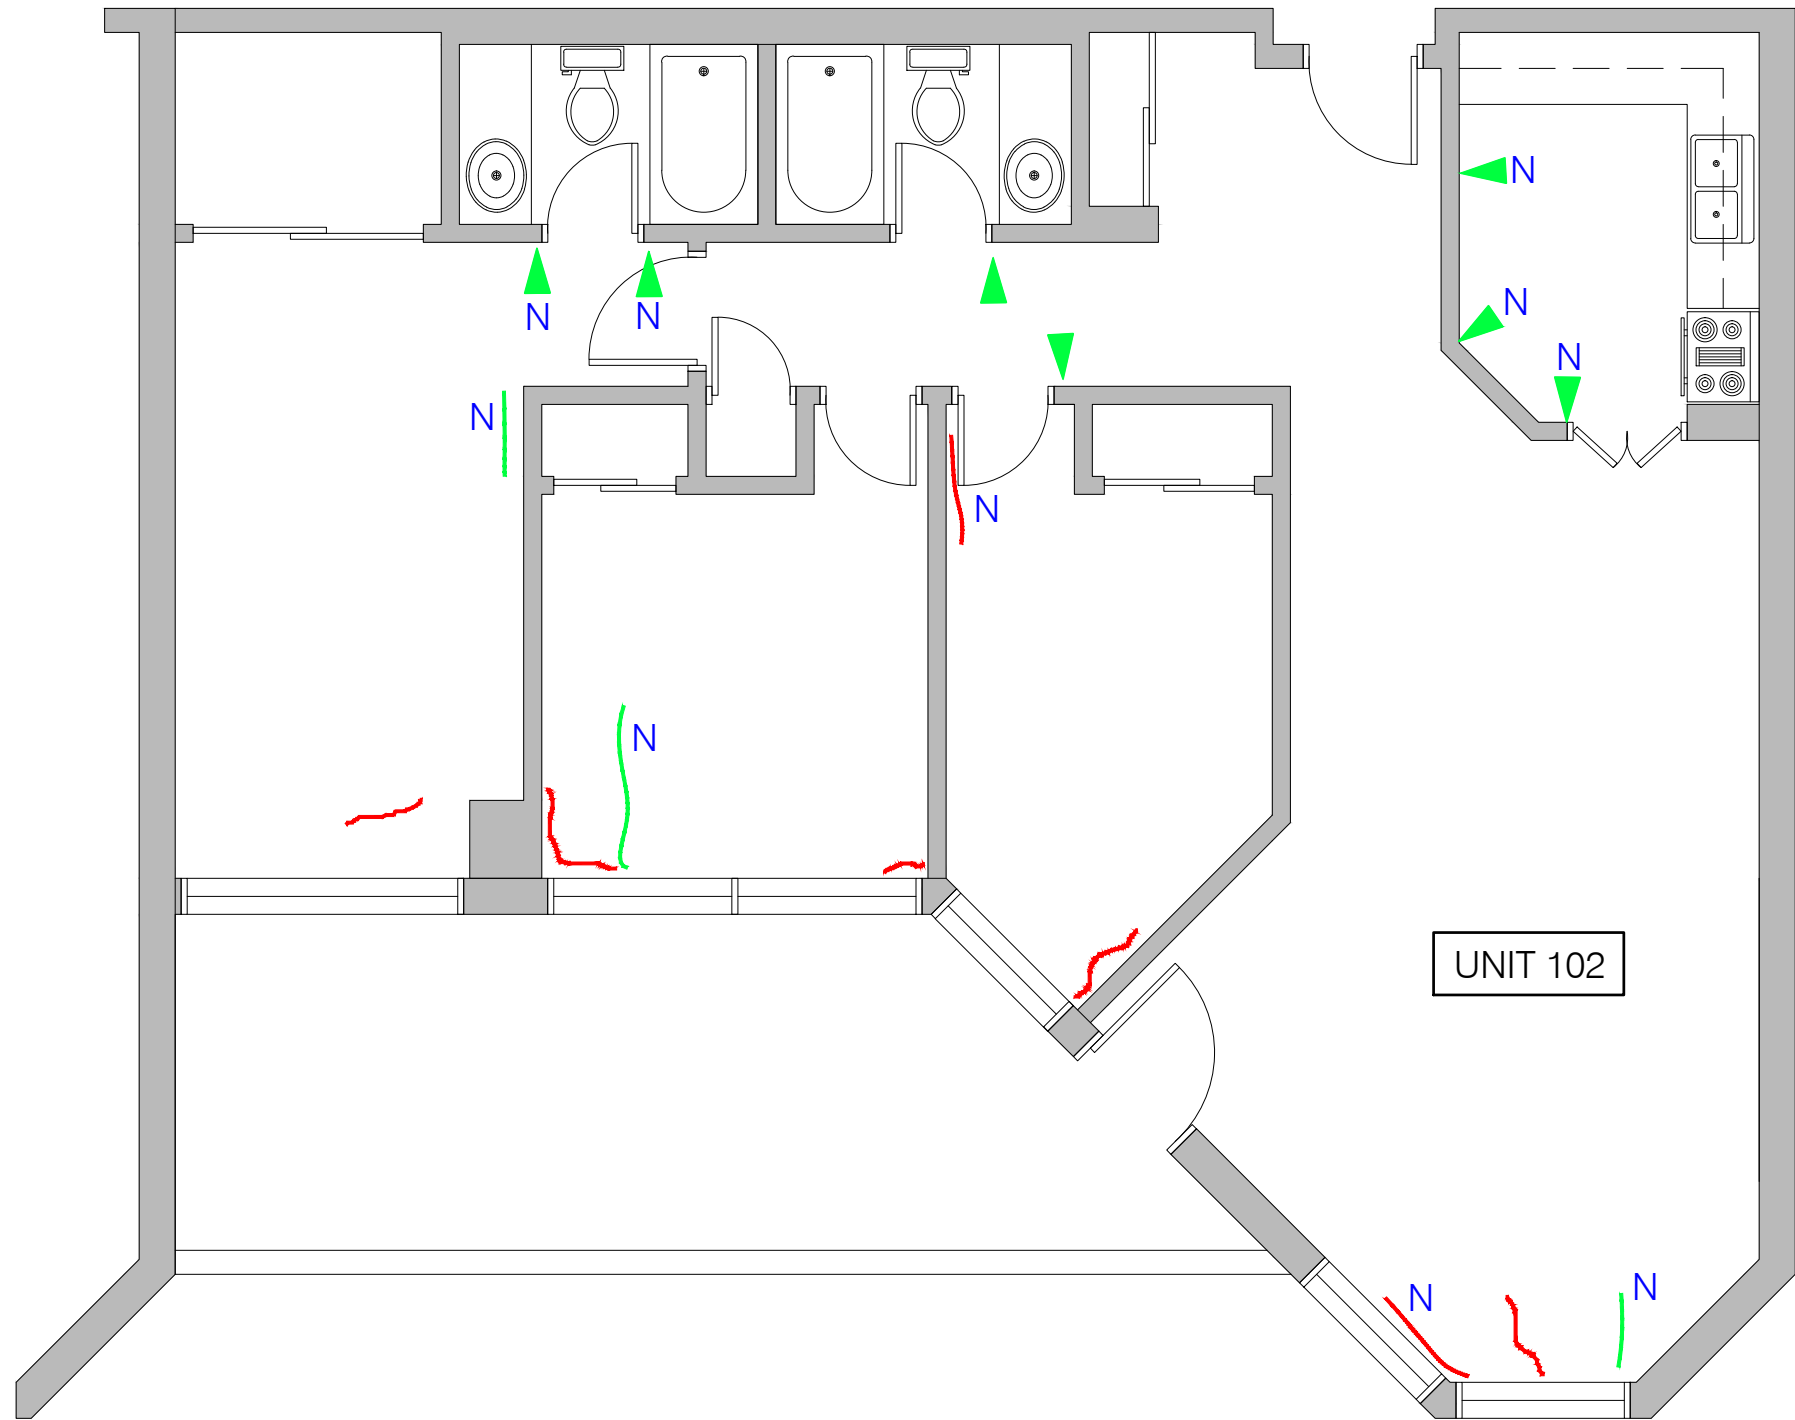

LEGEND


- HAIRLINE WALL CRACK (< 1mm WIDE)
- WALL CRACK 1mm WIDE OR GREATER
- CEILING CRACK (< 1mm)
- CEILING CRACK 1mm WIDE OR GREATER
- NEW OR EXPANDED CRACK IN 2020

| No. | DATE | REVISION | DRAWN |
|--|--------------------|-----------------------------|-------|
| <div><p>KELLER ENGINEERING www.kellerengineering.com</p></div> | | | |
| <p>PROJECT:</p> <p>CCC 145 DRYWALL CRACK SURVEY</p> <p>151 Bay Street, Ottawa, ON</p> | | | |
| <p>DRAWING:</p> <p>02 UNITS FLOOR PLANS</p> | | | |
| DESIGNED BY: S.C. | | CHECKED BY: J.T. | |
| DRAWN BY: A.M. | SCALE: AS SHOWN | DRAWING No.: SK70 | |
| DATE: AUG 2020 | JOB No.: 20290 | | |

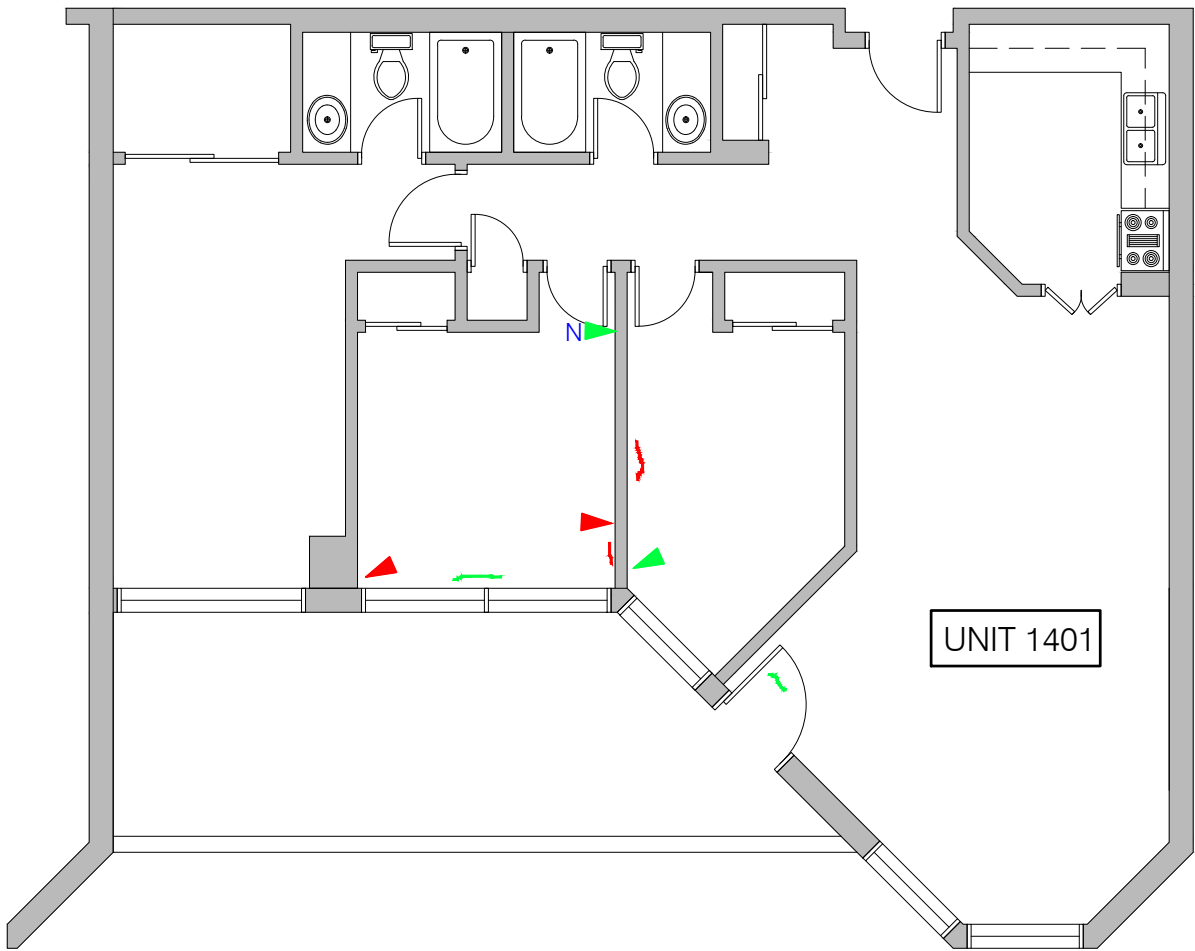

UNIT 1401

1 PLAN - UNIT 1401
SK71 N.T.S.

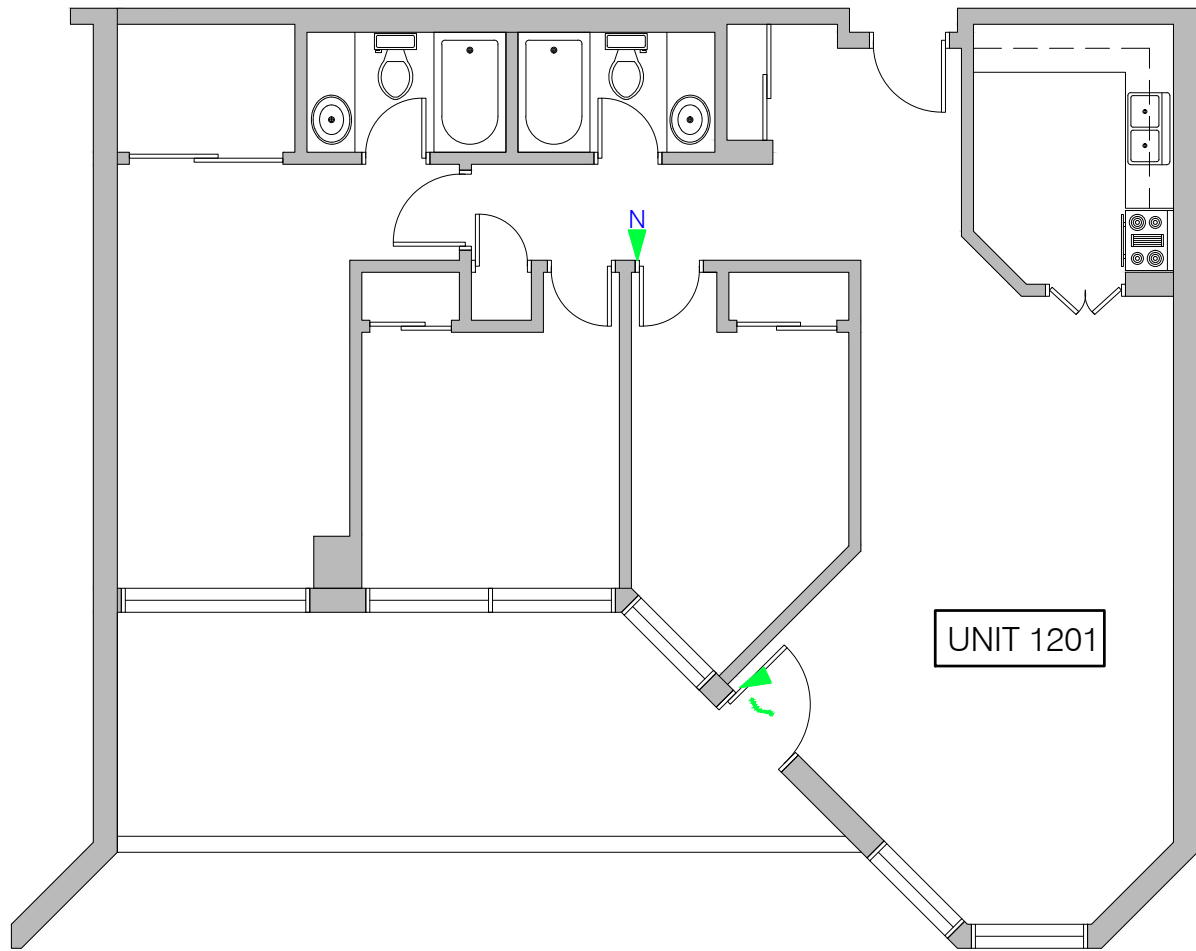

UNIT 1201

2 PLAN - UNIT 1201
SK71 N.T.S.

LEGEND

- HAIRLINE WALL CRACK (< 1mm WIDE)
- WALL CRACK 1mm WIDE OR GREATER
- CEILING CRACK (< 1mm)
- CEILING CRACK 1mm WIDE OR GREATER
- N NEW OR EXPANDED CRACK IN 2020

| No. | DATE | REVISION | DRAWN |
|-----|------|----------|-------|
|-----|------|----------|-------|

| | |
|--|--|
| | |
|--|--|

KELLER
ENGINEERING
www.kellerengineering.com


PROJECT:
**CCC 145
DRYWALL CRACK
SURVEY**
151 Bay Street, Ottawa, ON

DRAWING:
**01 UNITS
FLOOR PLANS**


| | |
|----------------------|---------------------|
| DESIGNED BY: S.C. | CHECKED BY: J.T. |
|----------------------|---------------------|

| | | |
|-------------------|--------------------|-----------------------------|
| DRAWN BY: A.M. | SCALE: AS SHOWN | DRAWING No.: SK71 |
|-------------------|--------------------|-----------------------------|

| | |
|-------------------|-------------------|
| DATE: AUG 2020 | JOB No.: 20290 |
|-------------------|-------------------|

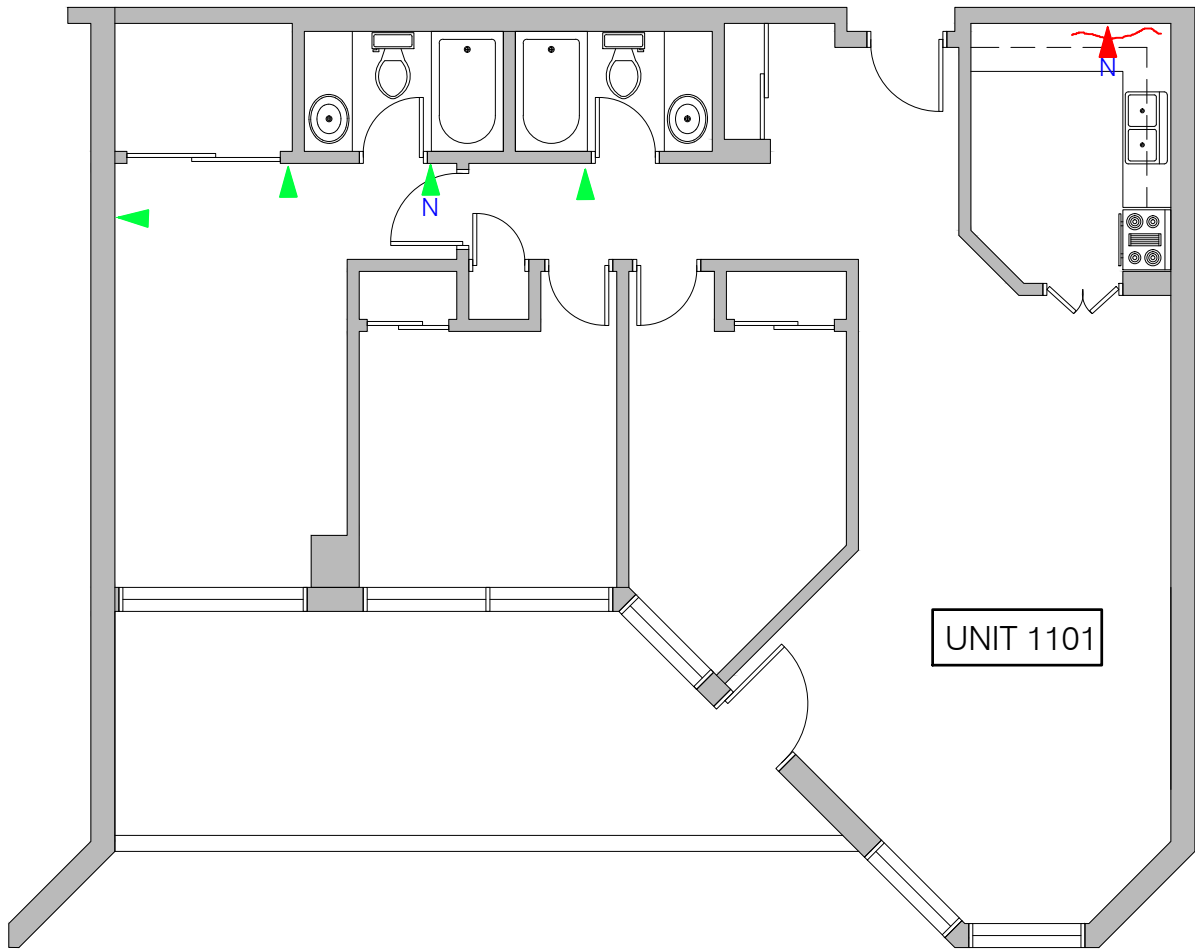

1 PLAN - UNIT 1101
SK72 N.T.S.

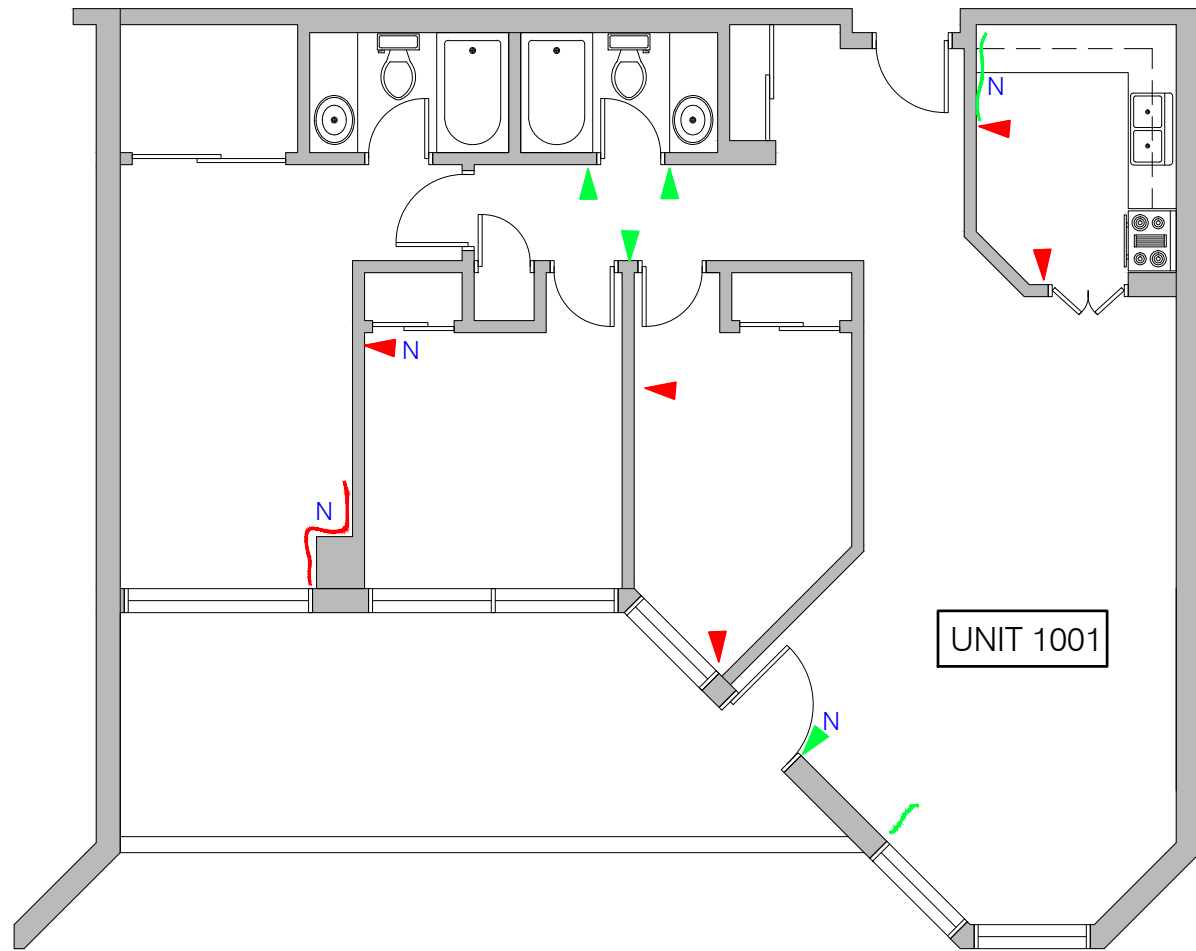

2 PLAN - UNIT 1001
SK72 N.T.S.

LEGEND

- HAIRLINE WALL CRACK (< 1mm WIDE)
- WALL CRACK 1mm WIDE OR GREATER
- CEILING CRACK (< 1mm)
- CEILING CRACK 1mm WIDE OR GREATER
- N NEW OR EXPANDED CRACK IN 2020

| No. | DATE | REVISION | DRAWN |
|-----|------|----------|-------|
|-----|------|----------|-------|


| | |
|--|--|
| | |
|--|--|

KELLER
ENGINEERING
www.kellerengineering.com


PROJECT:
**CCC 145
DRYWALL CRACK
SURVEY**
151 Bay Street, Ottawa, ON

DRAWING:
**01 UNITS
FLOOR PLANS**

| | | |
|----------------------|--------------------|-----------------------------|
| DESIGNED BY: S.C. | | CHECKED BY: J.T. |
| DRAWN BY: A.M. | SCALE: AS SHOWN | DRAWING No.: SK72 |
| DATE: AUG 2020 | JOB No.: 20290 | |

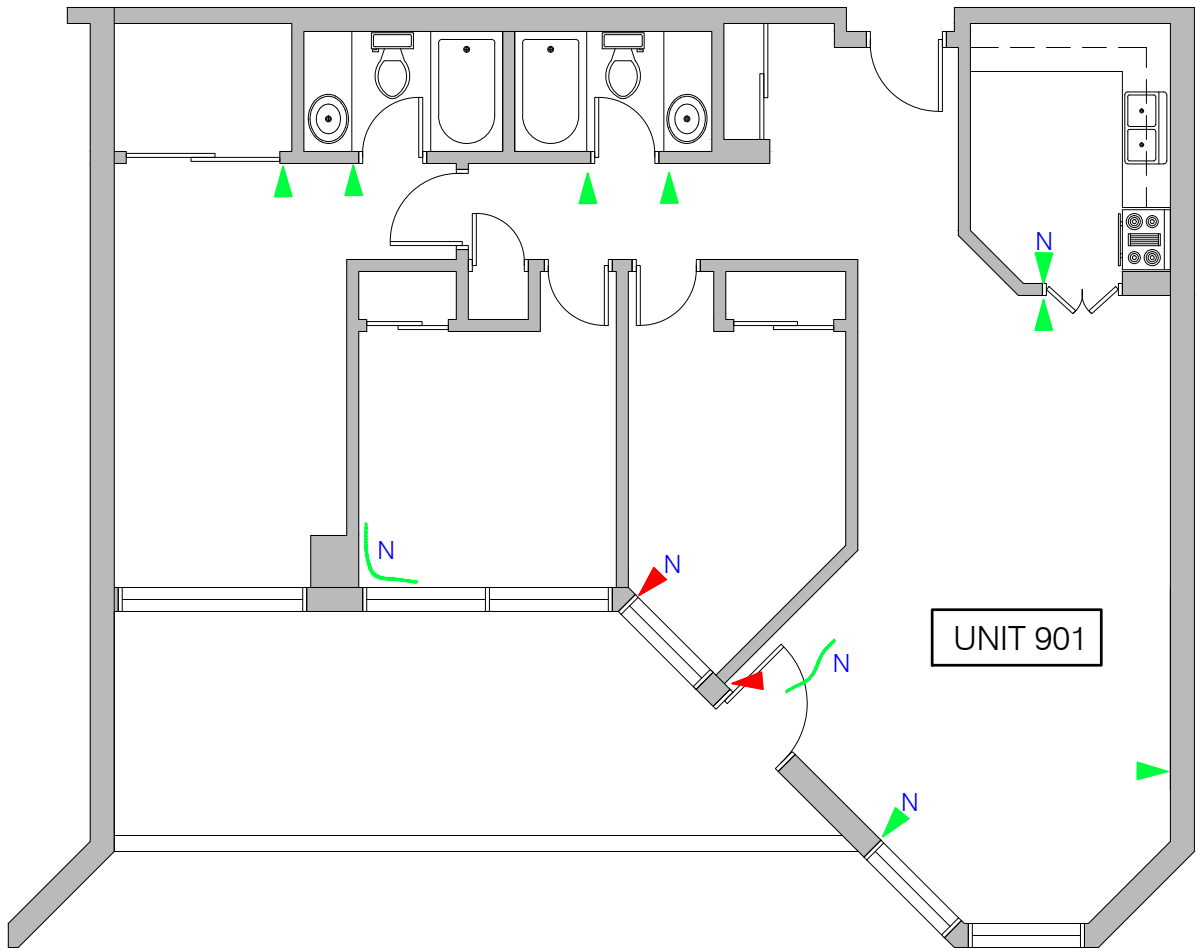

1 PLAN - UNIT 901
SK73 N.T.S.

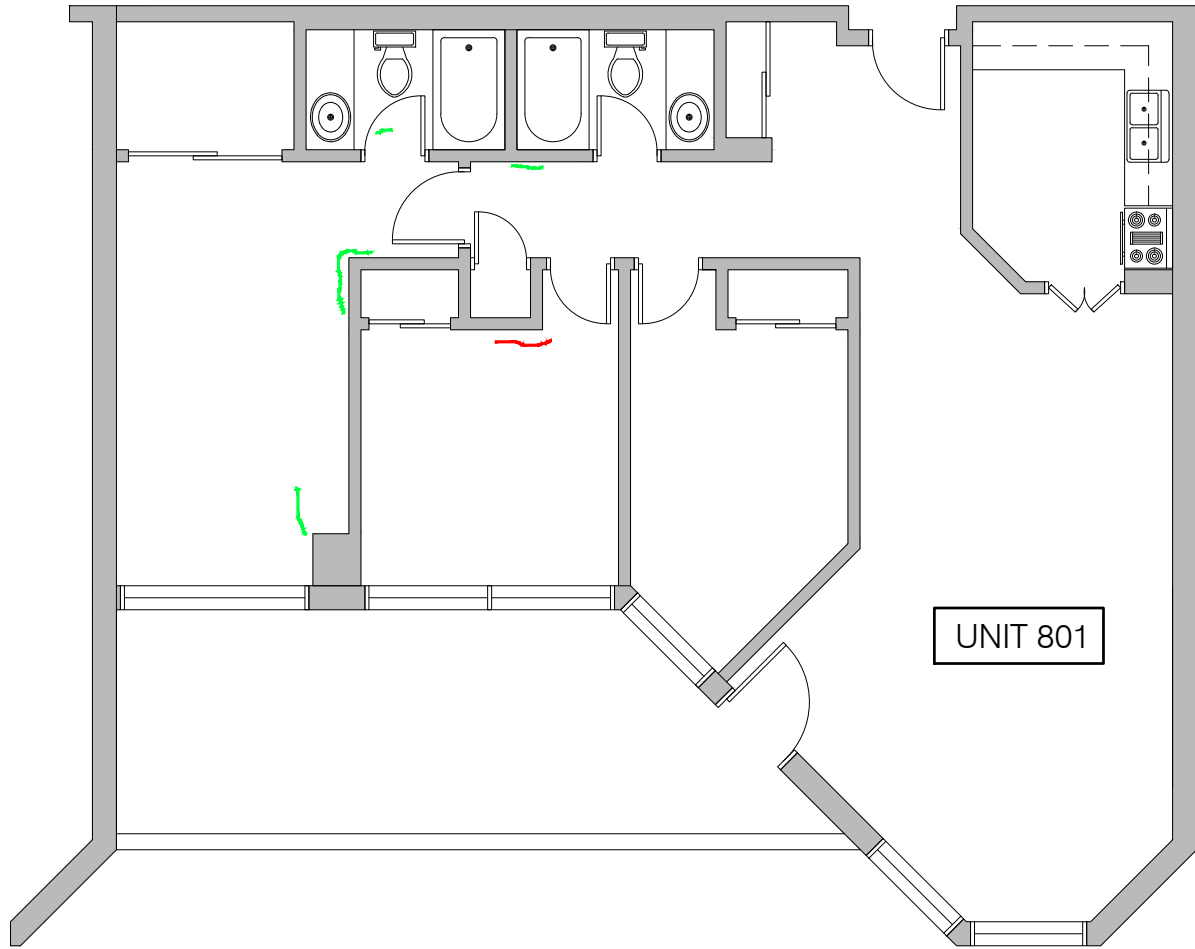

2 PLAN - UNIT 801
SK73 N.T.S.

- LEGEND
- HAIRLINE WALL CRACK (< 1mm WIDE)
 - WALL CRACK 1mm WIDE OR GREATER
 - CEILING CRACK (< 1mm)
 - CEILING CRACK 1mm WIDE OR GREATER
 - N NEW OR EXPANDED CRACK IN 2020

| No. | DATE | REVISION | DRAWN |
|-----|------|----------|-------|
|-----|------|----------|-------|

| | |
|--|--|
| | |
|--|--|

KELLER
ENGINEERING
www.kellerengineering.com

PROJECT:


**CCC 145
DRYWALL CRACK
SURVEY**

151 Bay Street, Ottawa, ON


DRAWING:

**01 UNITS
FLOOR PLANS**

| | |
|-----------------------------|---------------------|
| DESIGNED BY: S.C. | CHECKED BY: J.T. |
| DRAWN BY: A.M. | SCALE: AS SHOWN |
| DATE: AUG 2020 | JOB No.: 20290 |
| DRAWING No.: SK73 | |

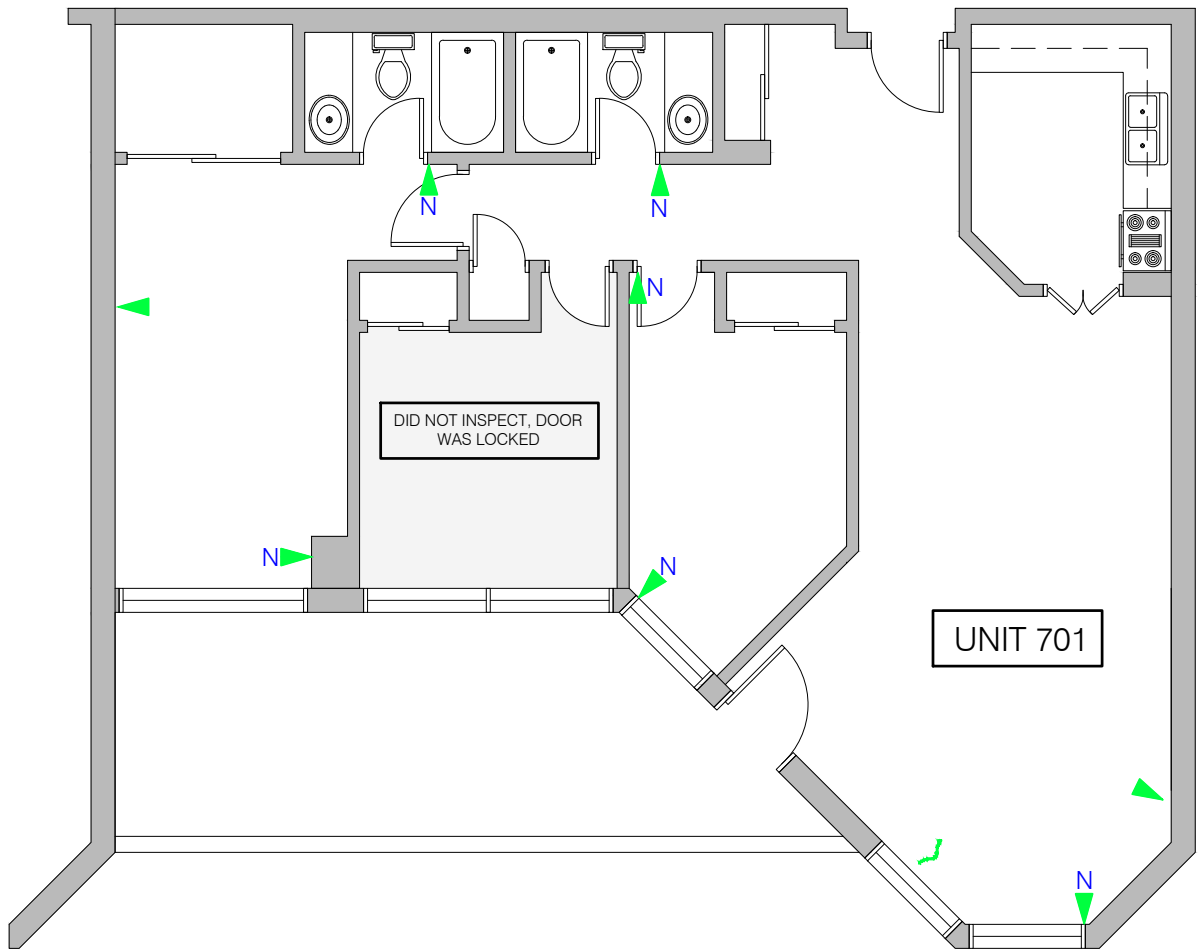

1 PLAN - UNIT 701
SK74 N.T.S.

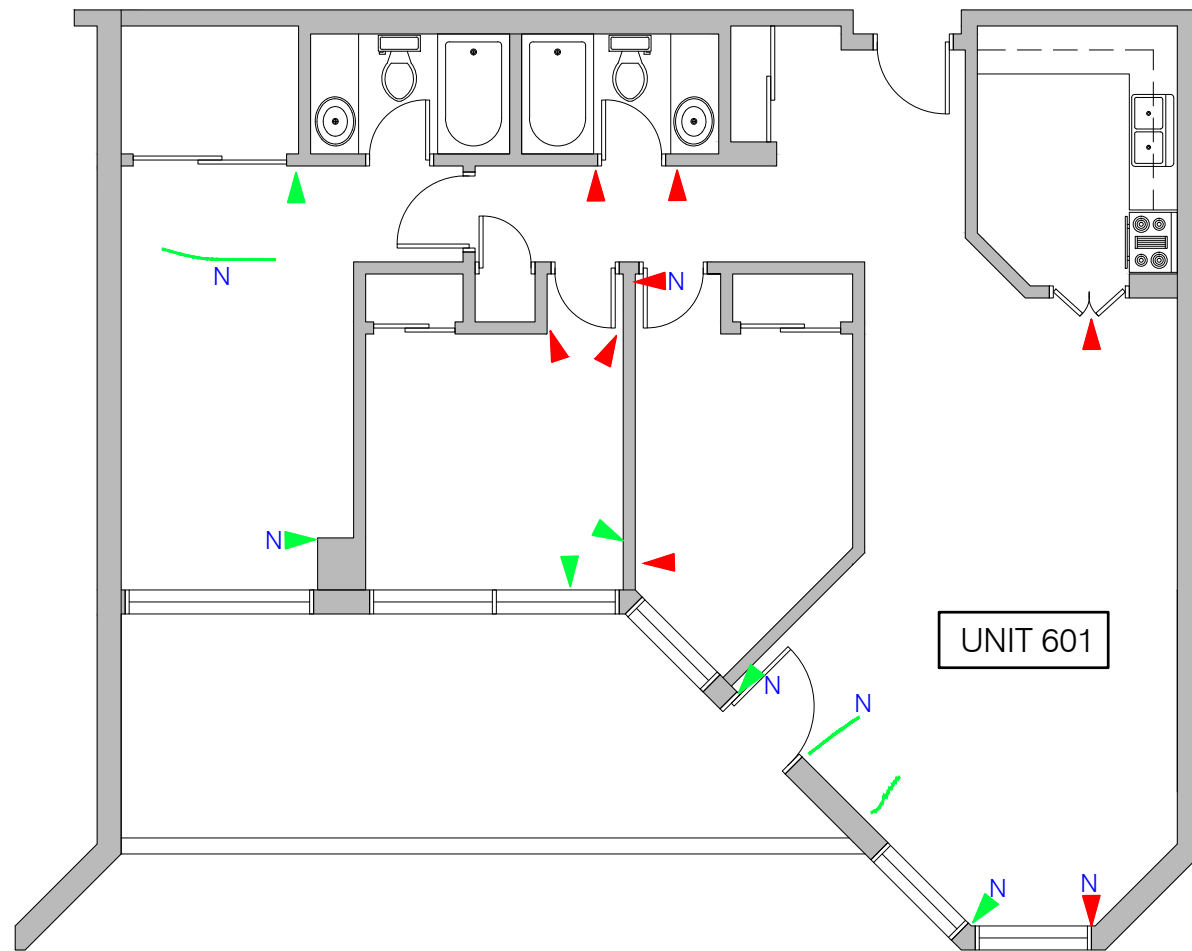


2 PLAN - UNIT 601
SK74 N.T.S.


LEGEND

- HAIRLINE WALL CRACK (< 1mm WIDE)
- WALL CRACK 1mm WIDE OR GREATER
- CEILING CRACK (< 1mm)
- CEILING CRACK 1mm WIDE OR GREATER
- N NEW OR EXPANDED CRACK IN 2020

| No. | DATE | REVISION | DRAWN |
|---|------|-----------------------------|------------------------------|
| | | | |
| <div><div><div>KELLER</div><div>ENGINEERING</div><div>www.kellerengineering.com</div></div><div><div></div><div></div><div></div></div></div> | | | |
| PROJECT: <div>CCC 145 DRYWALL CRACK SURVEY 151 Bay Street, Ottawa, ON</div> | | | |
| DRAWING: <div>01 UNITS FLOOR PLANS</div> | | | |
| DESIGNED BY: <div>S.C.</div> | | CHECKED BY: <div>J.T.</div> | |
| DRAWN BY: <div>A.M.</div> | | SCALE: <div>AS SHOWN</div> | DRAWING No.: <div>SK74</div> |
| DATE: <div>AUG 2020</div> | | JOB No.: <div>20290</div> | |

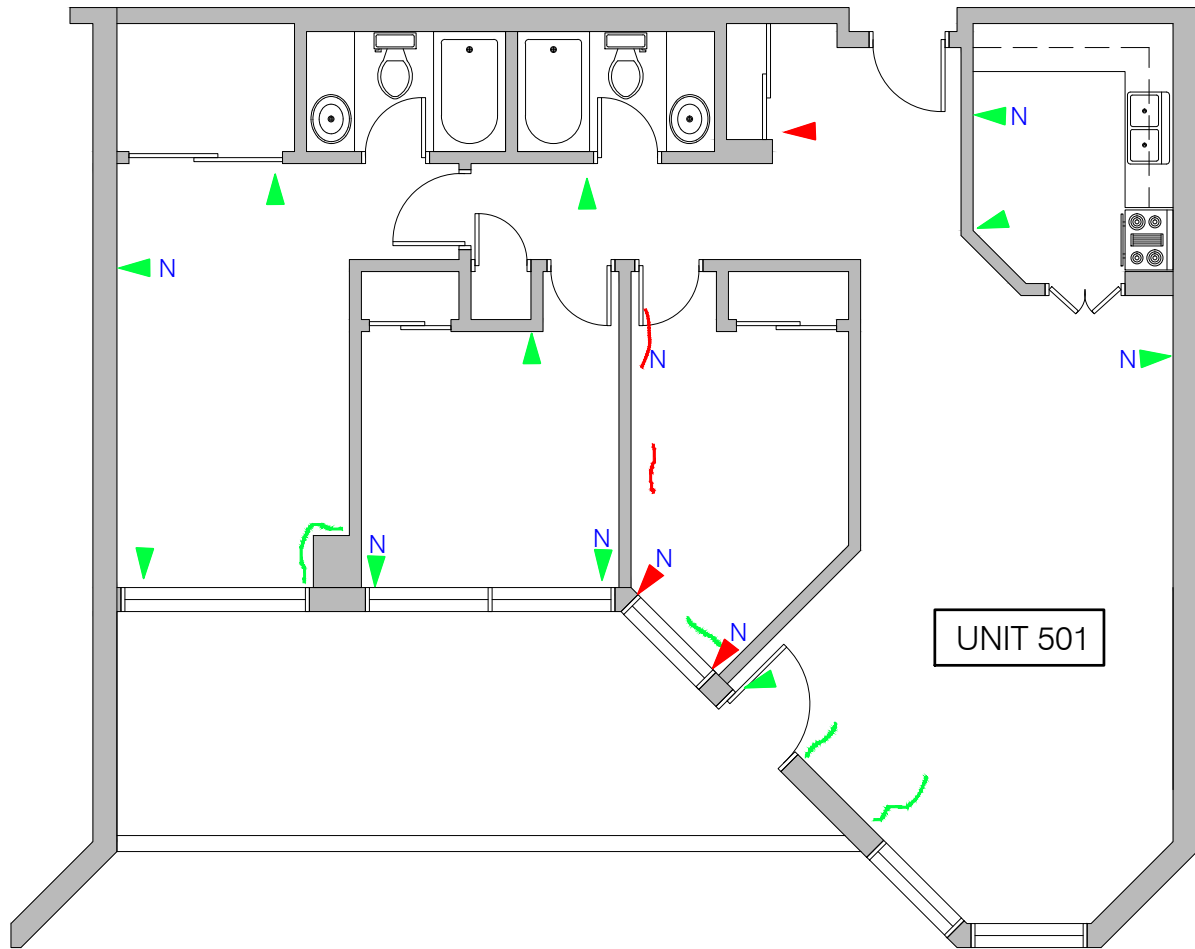

1 PLAN - UNIT 501
SK75 N.T.S.

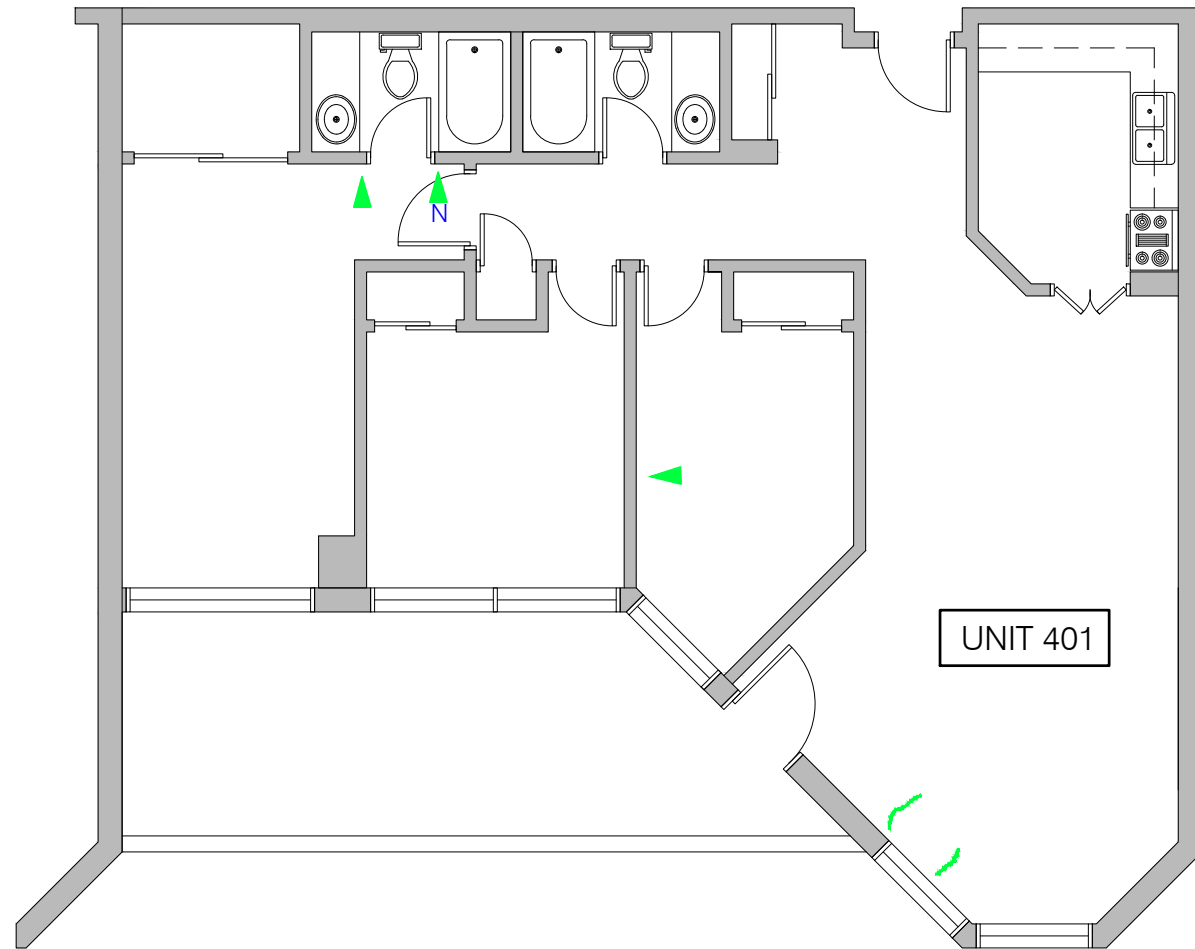

2 PLAN - UNIT 401
SK75 N.T.S.

- LEGEND
- HAIRLINE WALL CRACK (< 1mm WIDE)
 - WALL CRACK 1mm WIDE OR GREATER
 - CEILING CRACK (< 1mm)
 - CEILING CRACK 1mm WIDE OR GREATER
 - N NEW OR EXPANDED CRACK IN 2020

| No. | DATE | REVISION | DRAWN |
|-----|------|----------|-------|
|-----|------|----------|-------|

| | |
|--|--|
| | |
|--|--|

KELLER
ENGINEERING
www.kellerengineering.com

PROJECT:


**CCC 145
DRYWALL CRACK
SURVEY**

151 Bay Street, Ottawa, ON


DRAWING:

**01 UNITS
FLOOR PLANS**

| | |
|-----------------------------|---------------------|
| DESIGNED BY: S.C. | CHECKED BY: J.T. |
| DRAWN BY: A.M. | SCALE: AS SHOWN |
| DATE: AUG 2020 | JOB No.: 20290 |
| DRAWING No.: SK75 | |

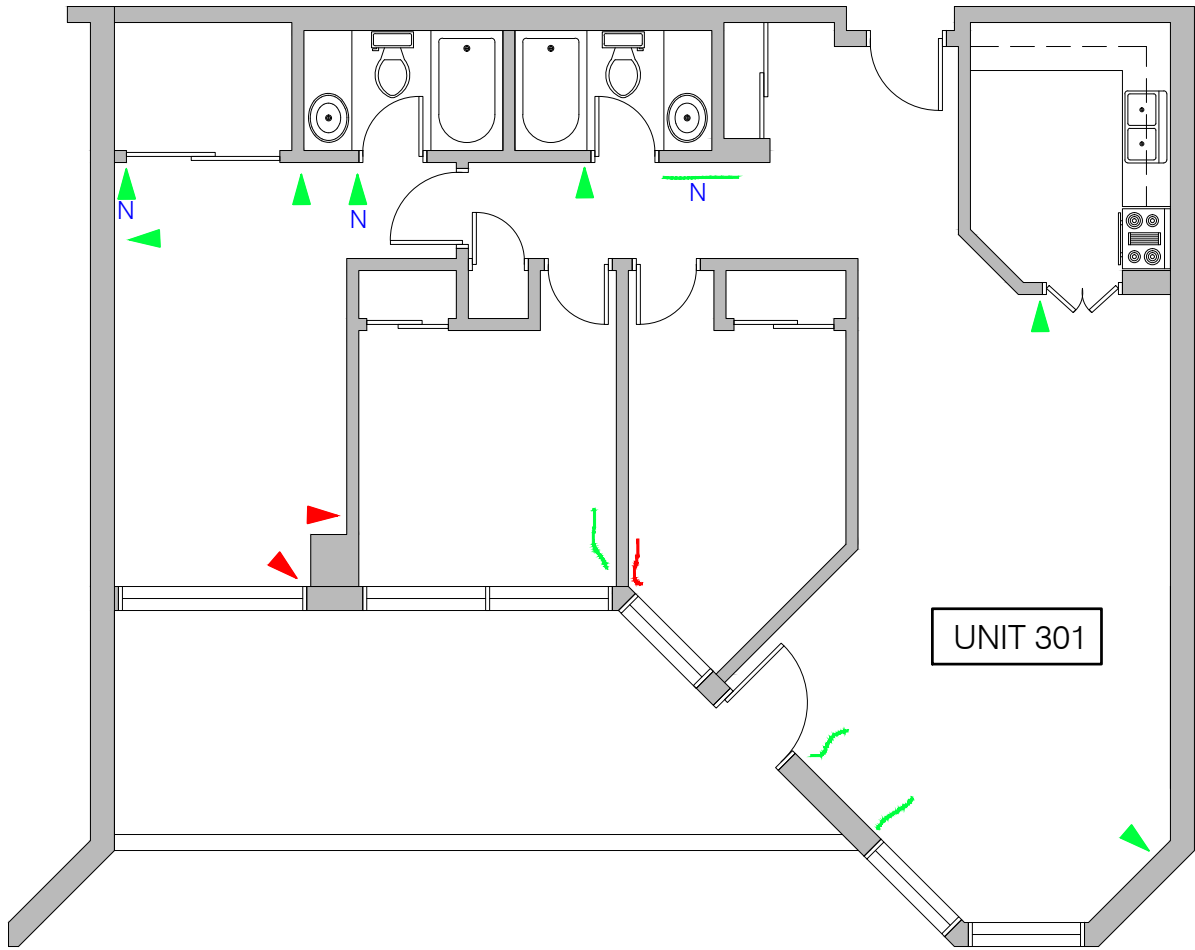

1 PLAN - UNIT 301
SK76 N.T.S.

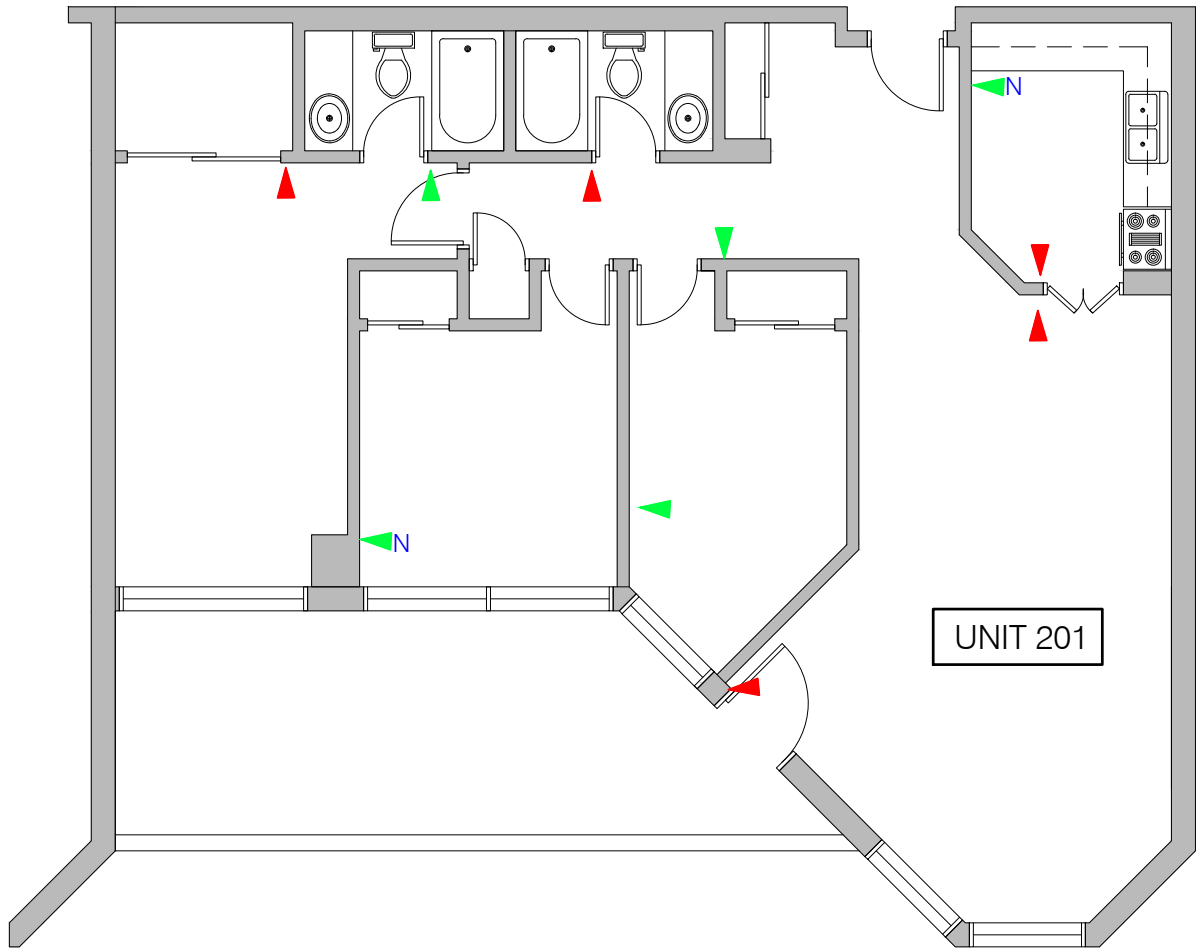

2 PLAN - UNIT 201
SK76 N.T.S.

- LEGEND
- HAIRLINE WALL CRACK (< 1mm WIDE)
 - WALL CRACK 1mm WIDE OR GREATER
 - CEILING CRACK (< 1mm)
 - CEILING CRACK 1mm WIDE OR GREATER
 - N NEW OR EXPANDED CRACK IN 2020

| No. | DATE | REVISION | DRAWN |
|-----|------|----------|-------|
|-----|------|----------|-------|

| | |
|--|--|
| | |
|--|--|

KELLER
ENGINEERING
www.kellerengineering.com

PROJECT:


**CCC 145
DRYWALL CRACK
SURVEY**

151 Bay Street, Ottawa, ON

DRAWING:

**01 UNITS
FLOOR PLANS**

| | | | |
|-----------------------------|--|---------------------|--|
| DESIGNED BY: S.C. | | CHECKED BY: J.T. | |
| DRAWN BY: A.M. | | SCALE: AS SHOWN | |
| DATE: AUG 2020 | | JOB No.: 20290 | |
| DRAWING No.: SK76 | | | |

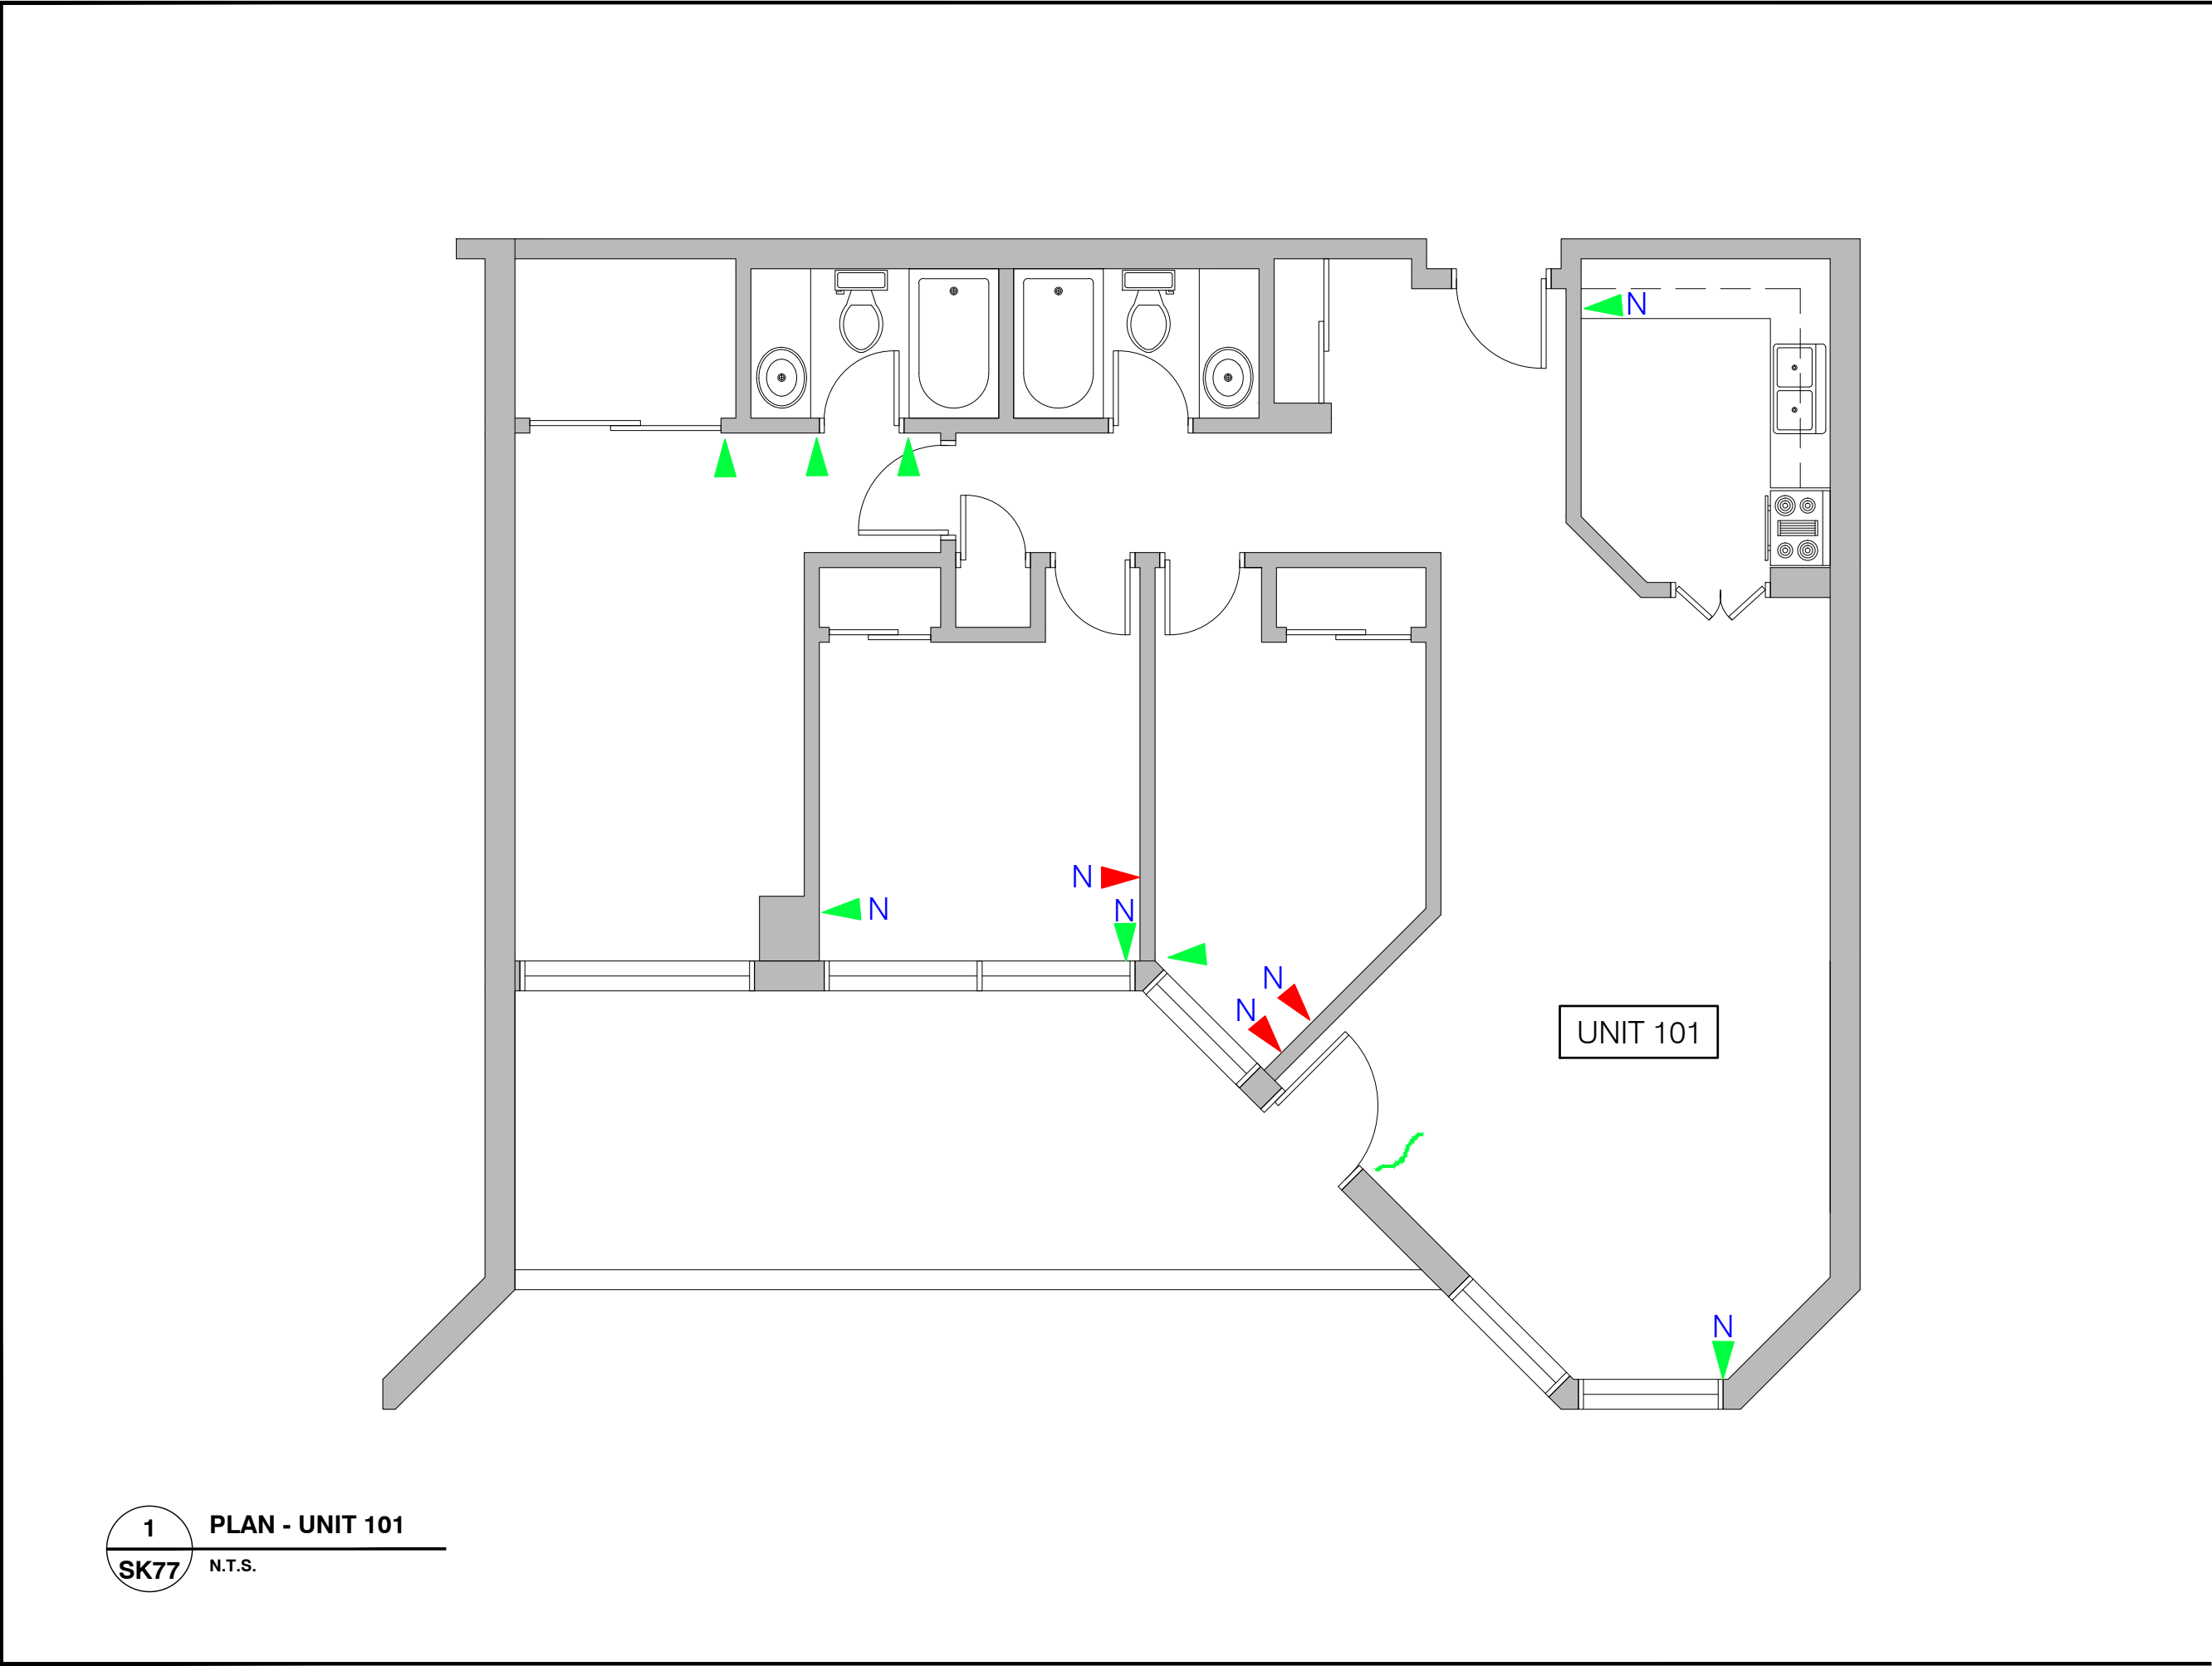

LEGEND

- HAIRLINE WALL CRACK (< 1mm WIDE)
- WALL CRACK 1mm WIDE OR GREATER
- CEILING CRACK (< 1mm)
- CEILING CRACK 1mm WIDE OR GREATER
- NEW OR EXPANDED CRACK IN 2020

| No. | DATE | REVISION | DRAWN |
|-----|------|----------|-------|
| | | | |

KELLER
ENGINEERING
www.kellerengineering.com

PROJECT:

**CCC 145
DRYWALL CRACK
SURVEY**

151 Bay Street, Ottawa, ON

DRAWING:

**01 UNITS
FLOOR PLANS**

| | | |
|----------------------|---------------------|-----------------------------|
| DESIGNED BY: S.C. | CHECKED BY: J.T. | |
| DRAWN BY: A.M. | SCALE: AS SHOWN | DRAWING No.: SK77 |
| DATE: AUG 2020 | JOB No.: 20290 | |