


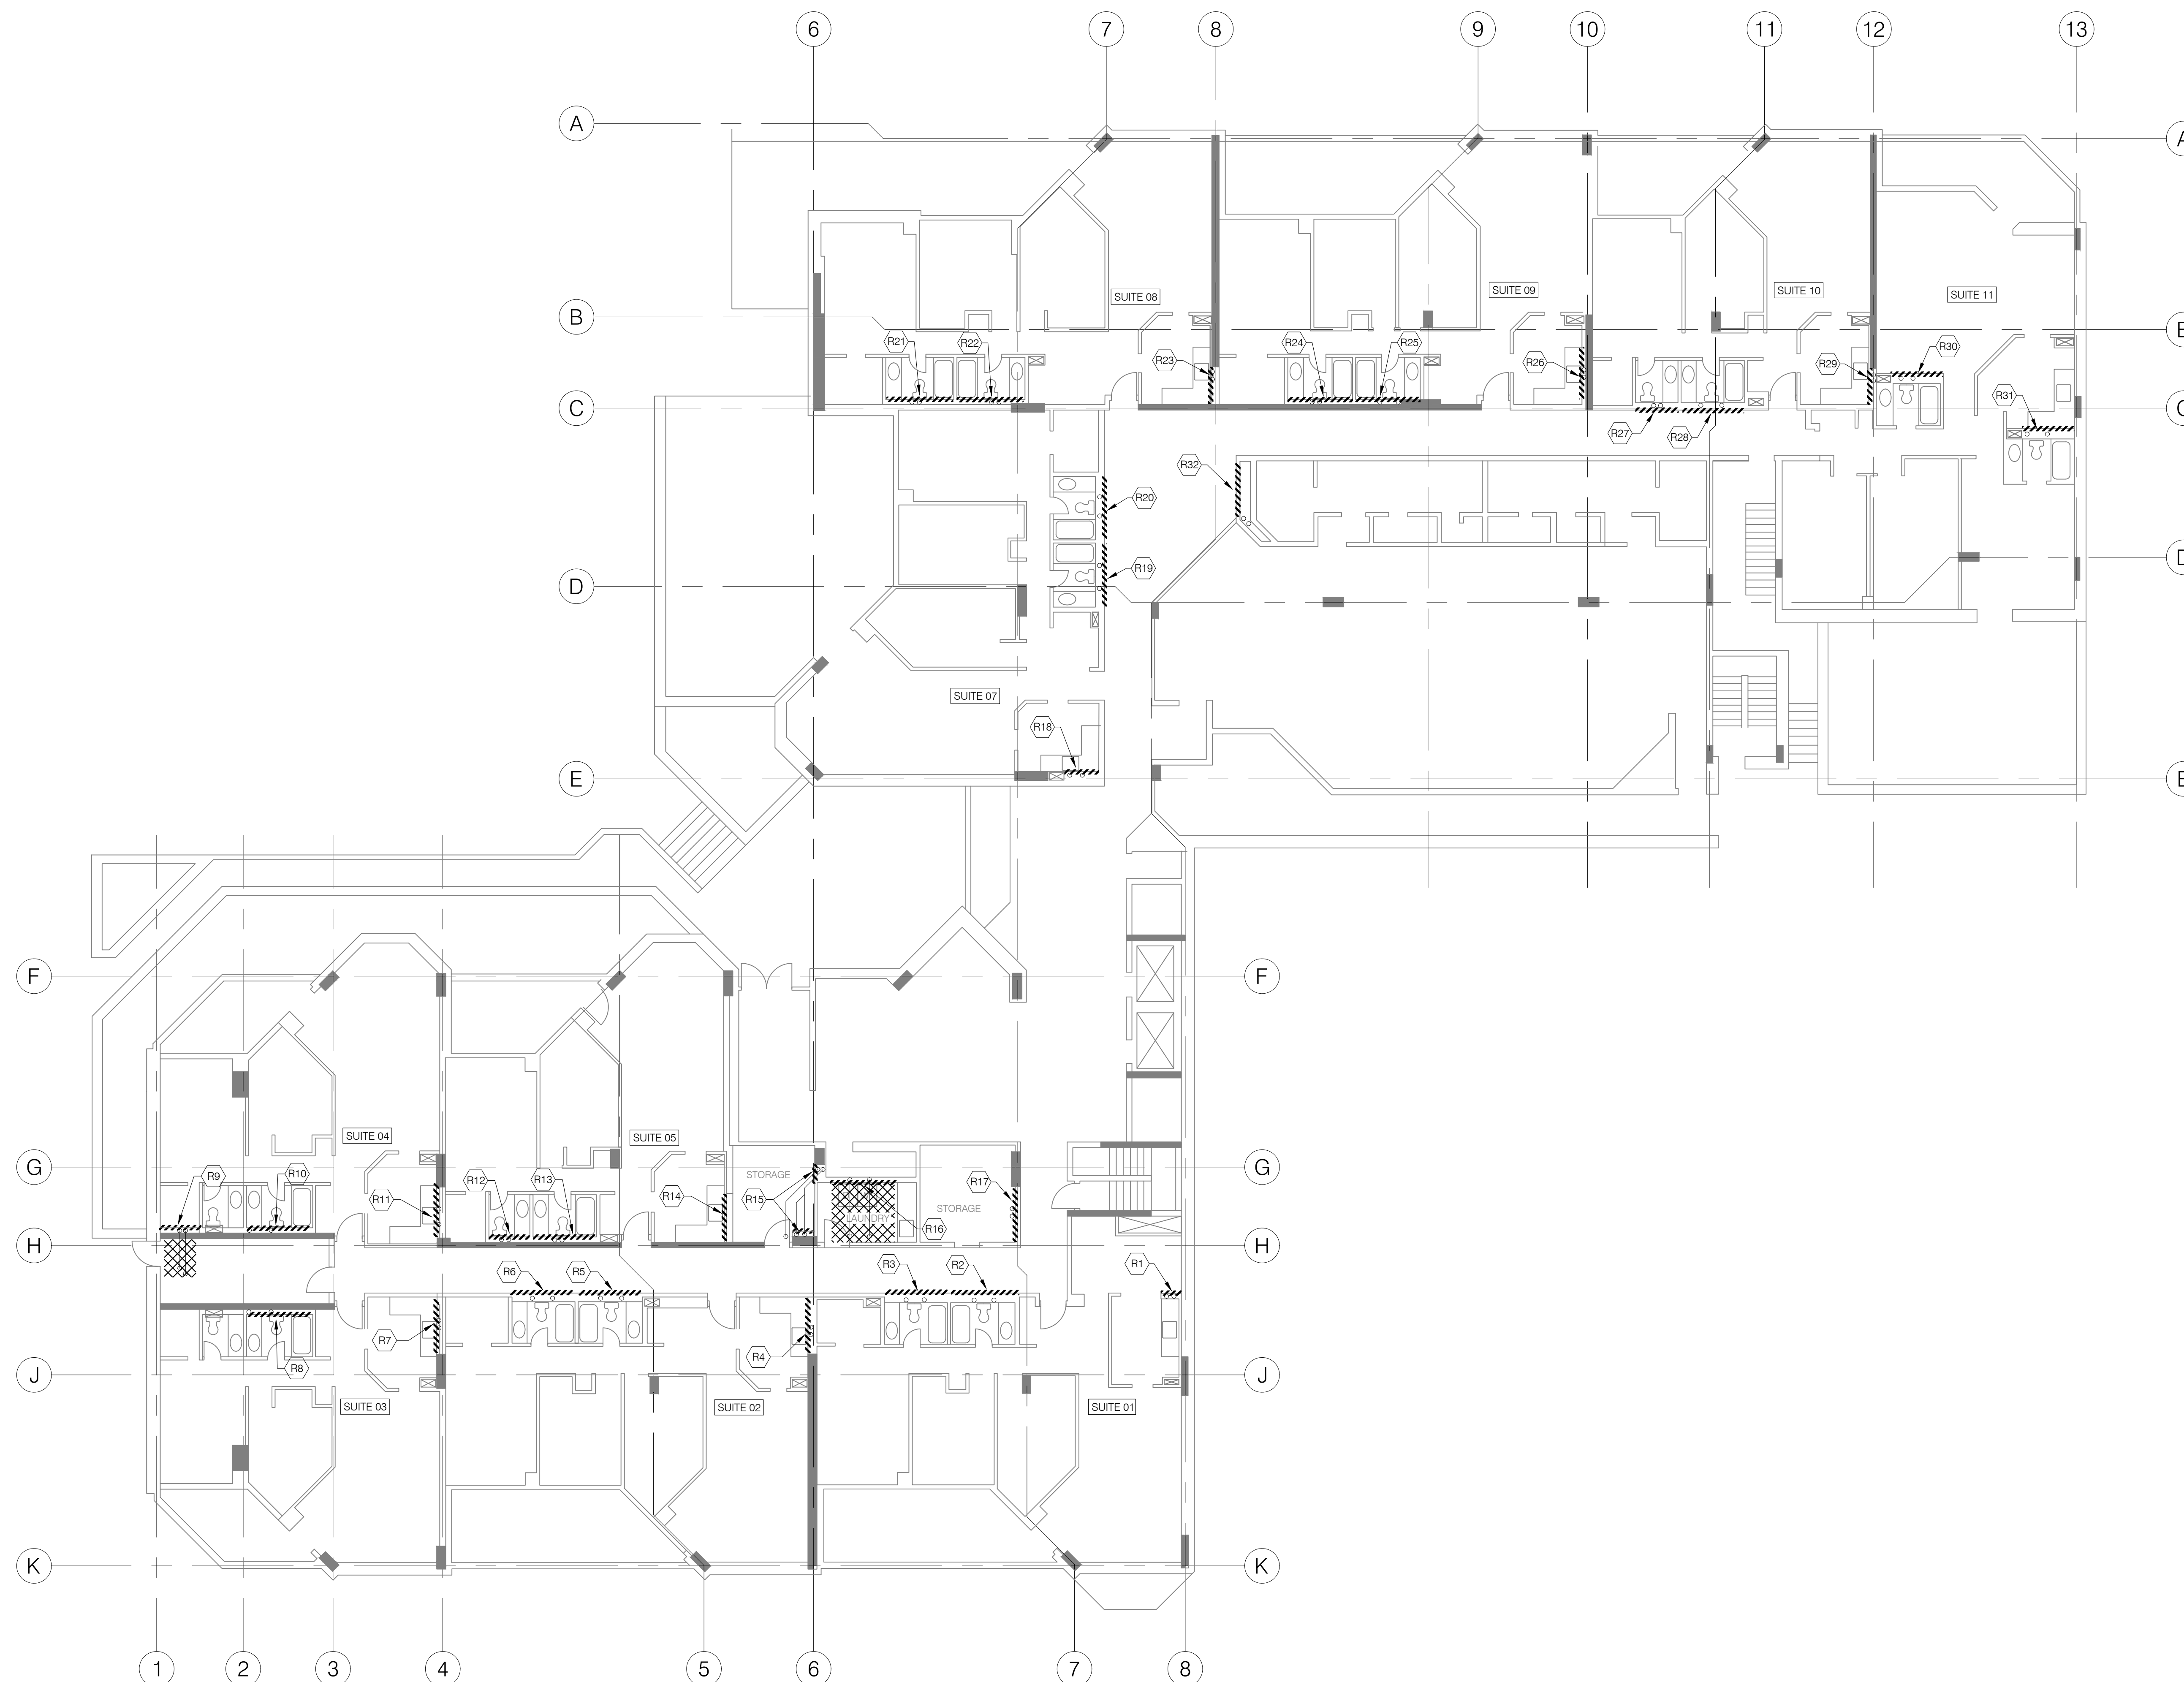

No.	DATE	REVISION	DRAWN
-----	------	----------	-------



PROJECT:

**CCC 145
SANITARY STACK
PIPING REPLACEMENT**

151 BAY STREET, OTTAWA, ONTARIO

DRAWING:

GROUND FLOOR ACCESS LAYOUT

DESIGNED BY:
C.O.

CHECKED BY:
M.P.

DRAWN BY:
C.O.


SCALE:
N.T.S.

DRAWING No.:

DATE:
OCT. 2023

JOB No.:
1230299

SK1

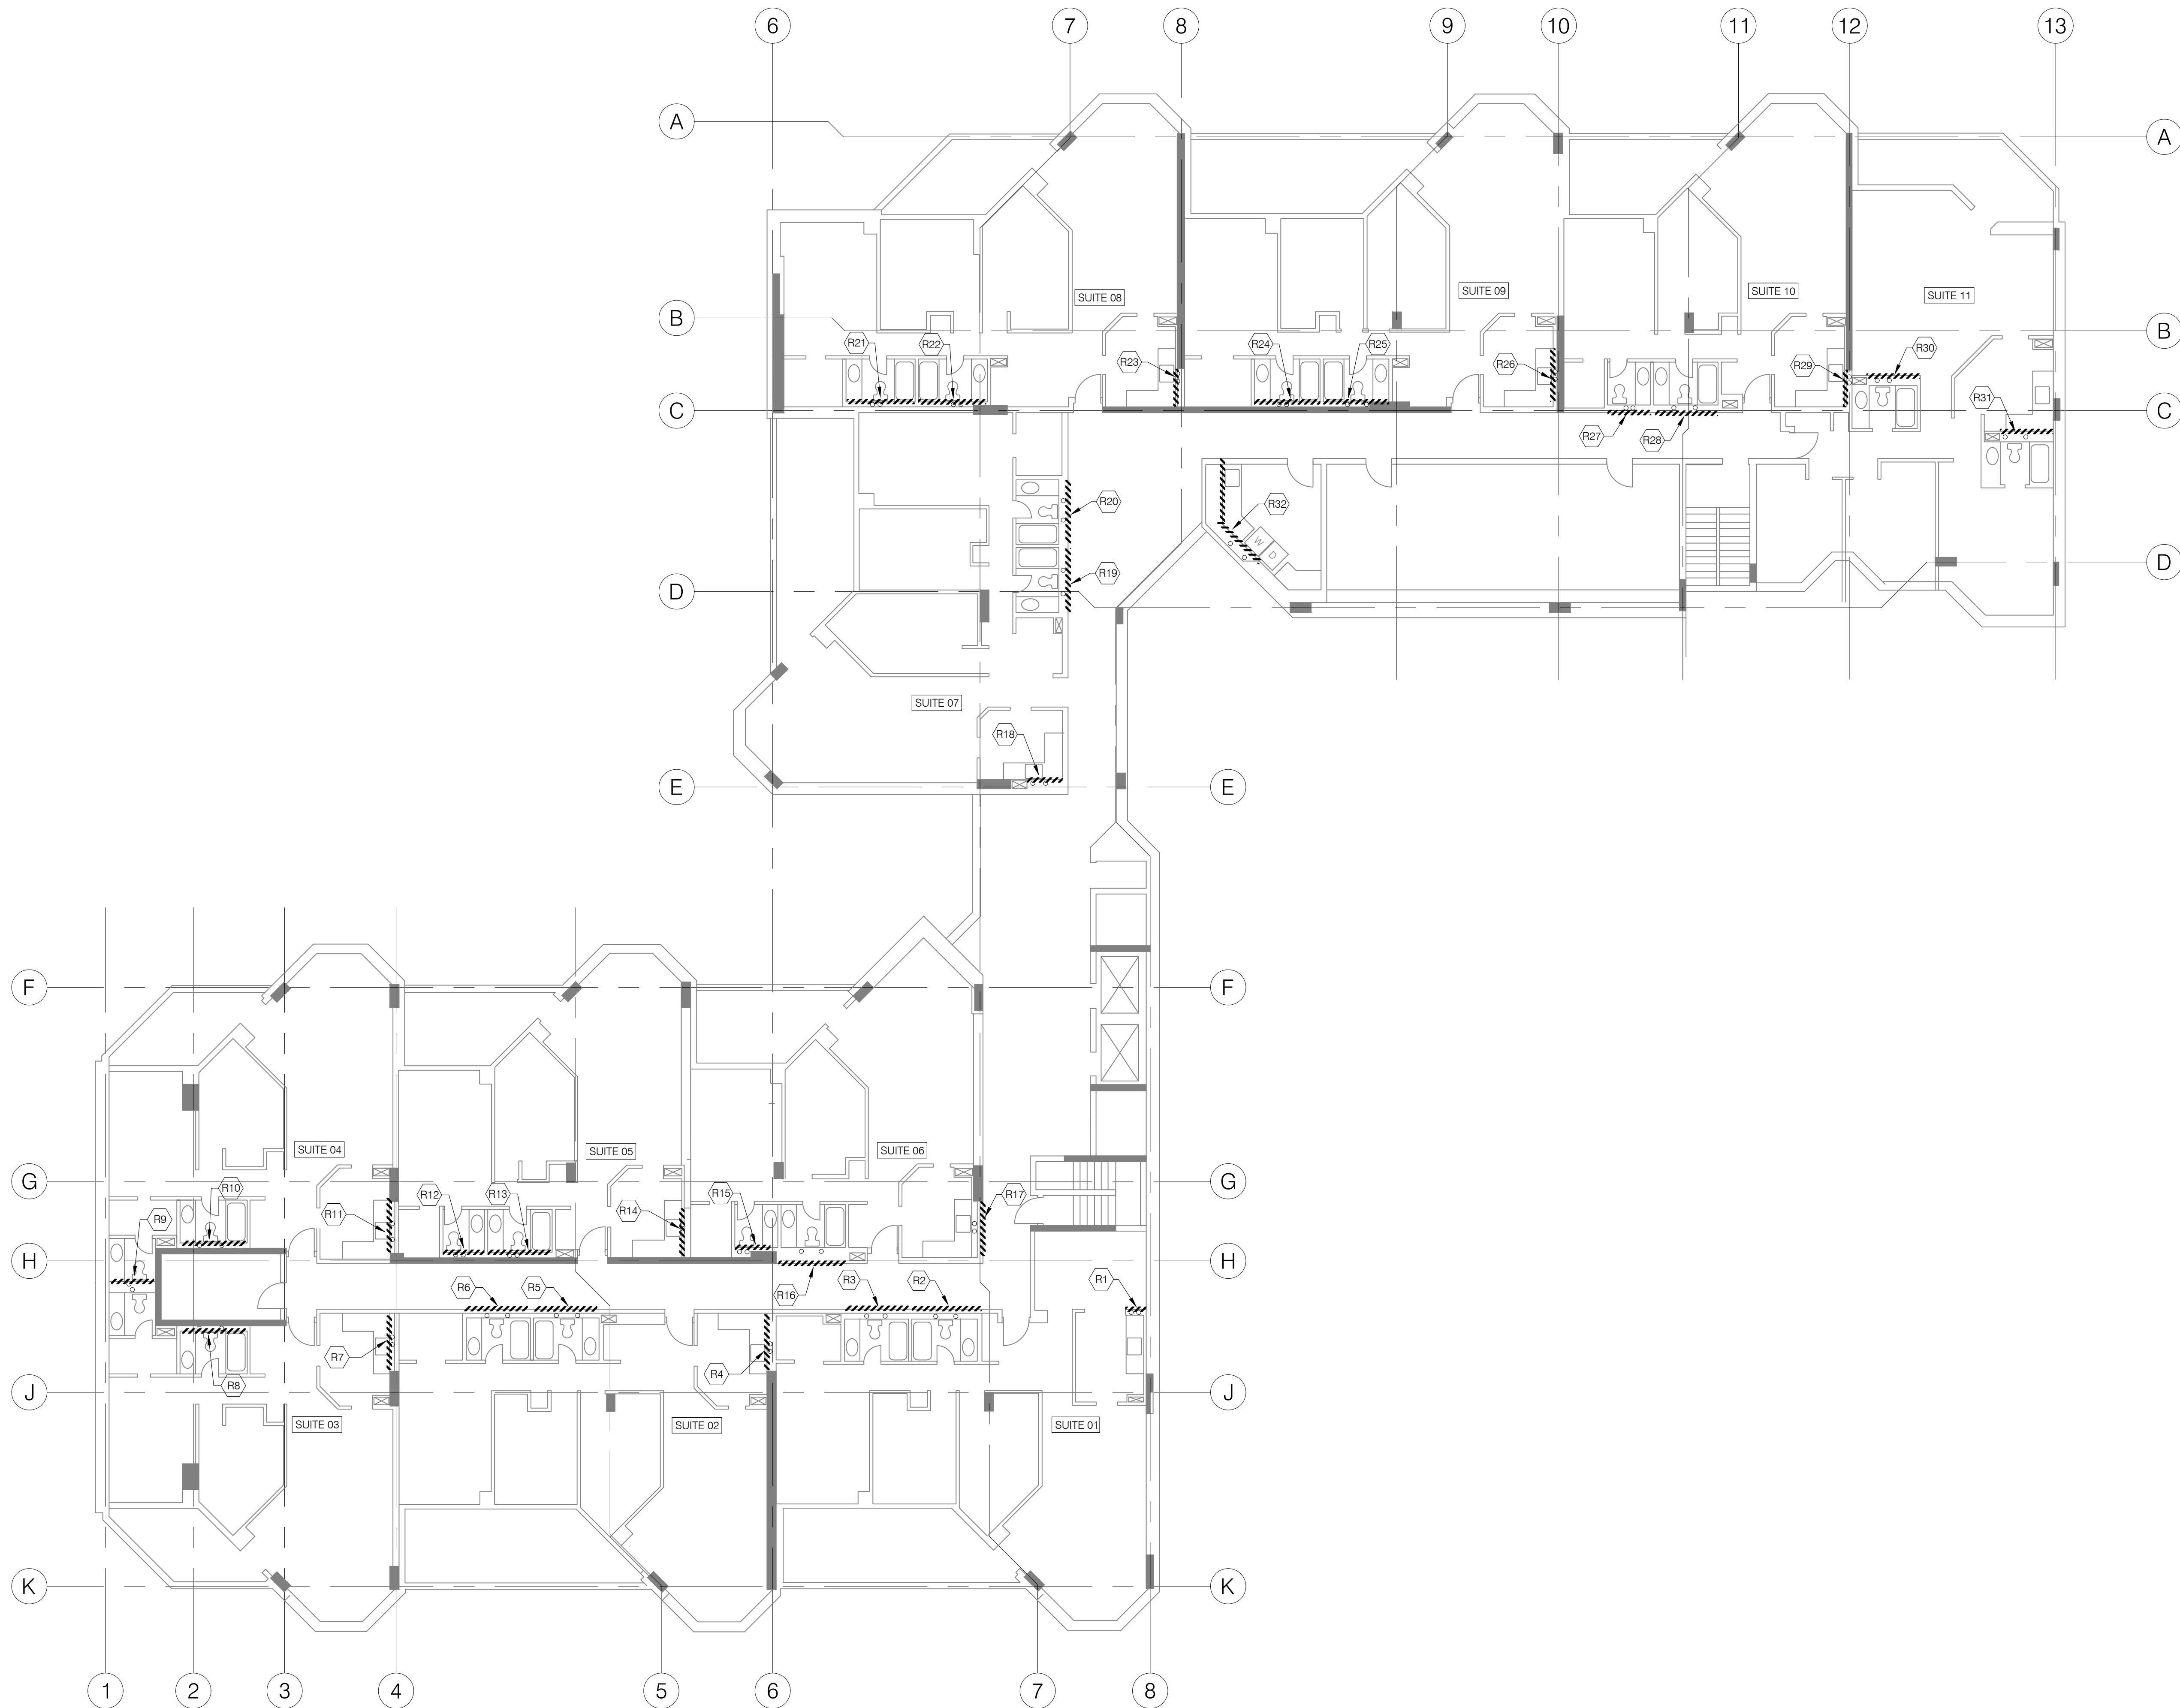

No.	DATE	REVISION	DRAWN
-----	------	----------	-------

--	--	--	--



PROJECT:
**CCC 145
SANITARY STACK
PIPING REPLACEMENT**
151 BAY STREET, OTTAWA, ONTARIO

DRAWING:
**TYPICAL FLOOR 2-14
ACCESS LAYOUT**

DESIGNED BY: C.O.	CHECKED BY: M.P.
----------------------	---------------------

DRAWN BY: C.O.	SCALE: N.T.S.	DRAWING No.: SK1
-------------------	------------------	----------------------------

DATE: OCT. 2023	JOB No.: 1230299
--------------------	---------------------