



ACCESS PLAN LEGEND

 APPROXIMATE LOCATION OF WALL OPENINGS
 APPROXIMATE LOCATION OF CEILING OPENINGS

DRAFT PLANS TO
 ACCOMPANY
 NOVEMBER 10, 2023
 PRESENTATION FOR
 ACCESS INFORMATION
 ONLY. PLANS ARE
 SUBJECT TO CHANGE

0	2023/11/13	ISSUED FOR PRESENTATION	CO
No.	DATE	REVISION	DRAWN



PROJECT:

**CCC 145
 SANITARY STACK
 PIPING REPLACEMENT**

151 BAY STREET, OTTAWA, ONTARIO

DRAWING:



GROUND FLOOR
 ACCESS LAYOUT



DESIGNED BY: C.O. CHECKED BY: M.P.

DRAWN BY: C.O. SCALE: N.T.S. DRAWING No.: **AP1**

DATE: OCT. 2023 JOB No.: 1230299

ACCESS PLAN LEGEND

-  APPROXIMATE LOCATION OF WALL OPENINGS
-  APPROXIMATE LOCATION OF CEILING OPENINGS

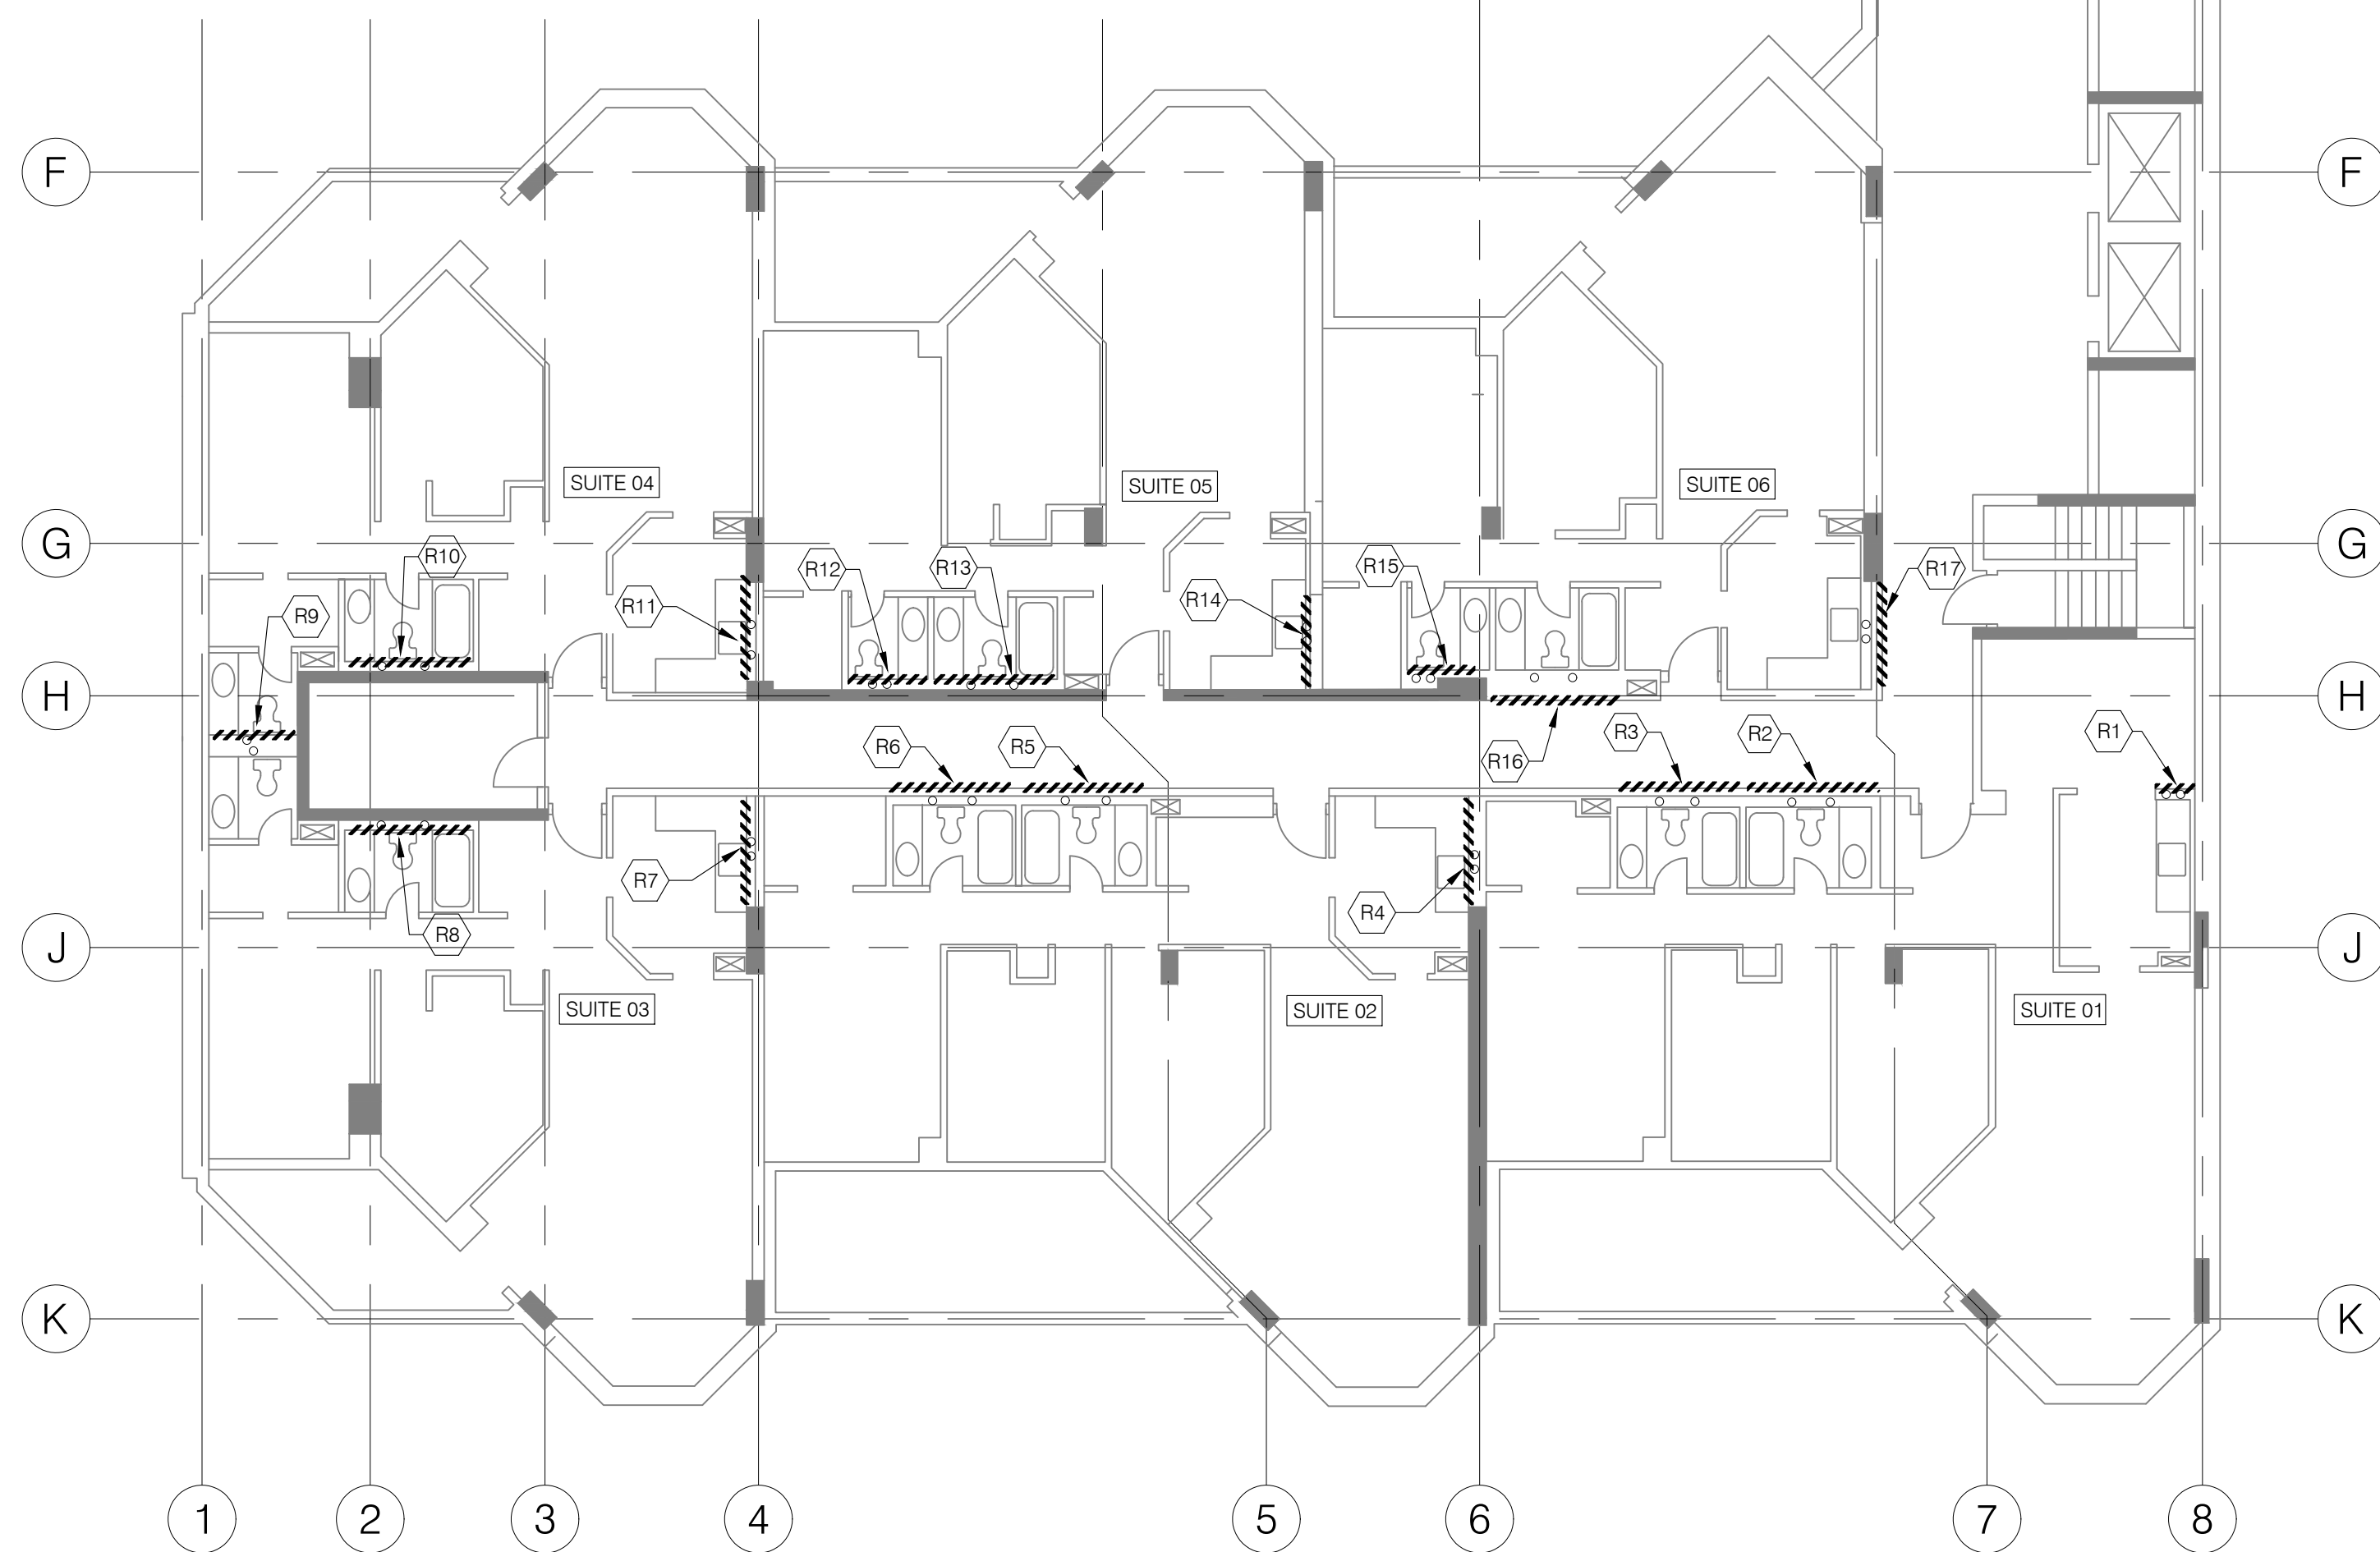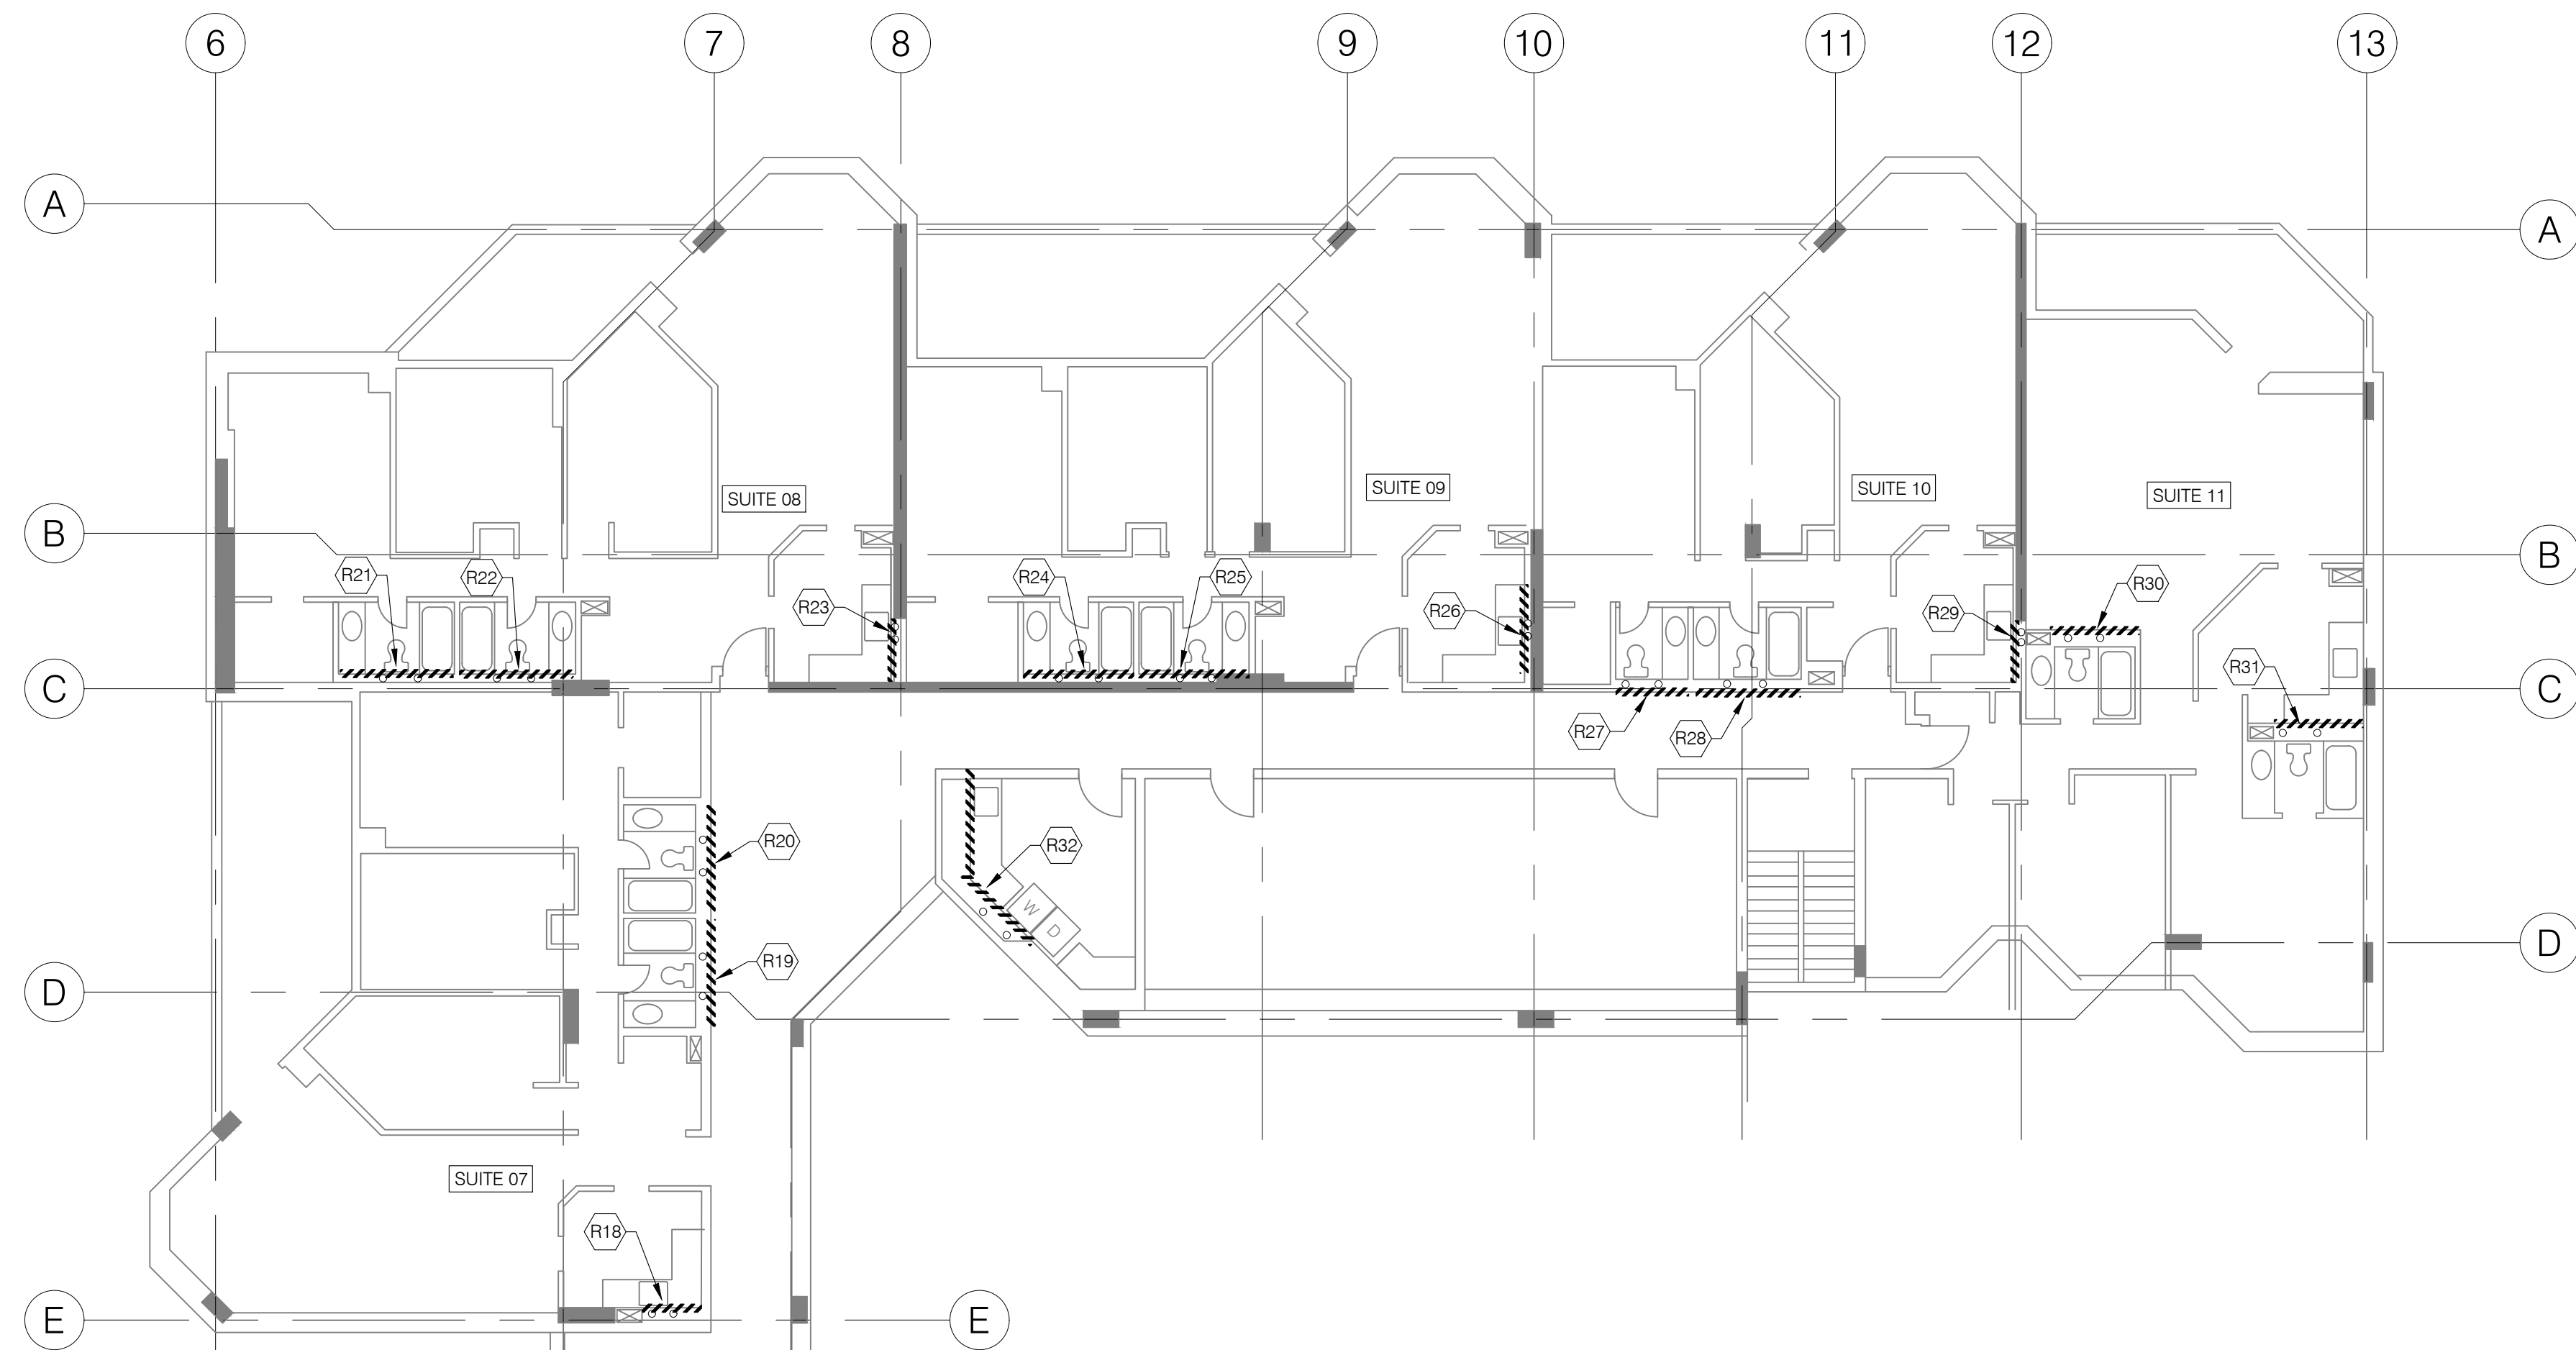

DRAFT PLANS TO
ACCOMPANY
NOVEMBER 10, 2023
PRESENTATION FOR
ACCESS INFORMATION
ONLY. PLANS ARE
SUBJECT TO CHANGE

0	2023/11/13	ISSUED FOR PRESENTATION	CO
No.	DATE	REVISION	DRAWN



PROJECT:
**CCC 145
SANITARY STACK
PIPING REPLACEMENT**
151 BAY STREET, OTTAWA, ONTARIO

DRAWING:
TYPICAL FLOOR 2-14
ACCESS LAYOUT

DESIGNED BY: C.O. CHECKED BY: M.P.

DRAWN BY: C.O. SCALE: N.T.S. DRAWING No.: **AP2**

DATE: OCT. 2023 JOB No.: 1230299